


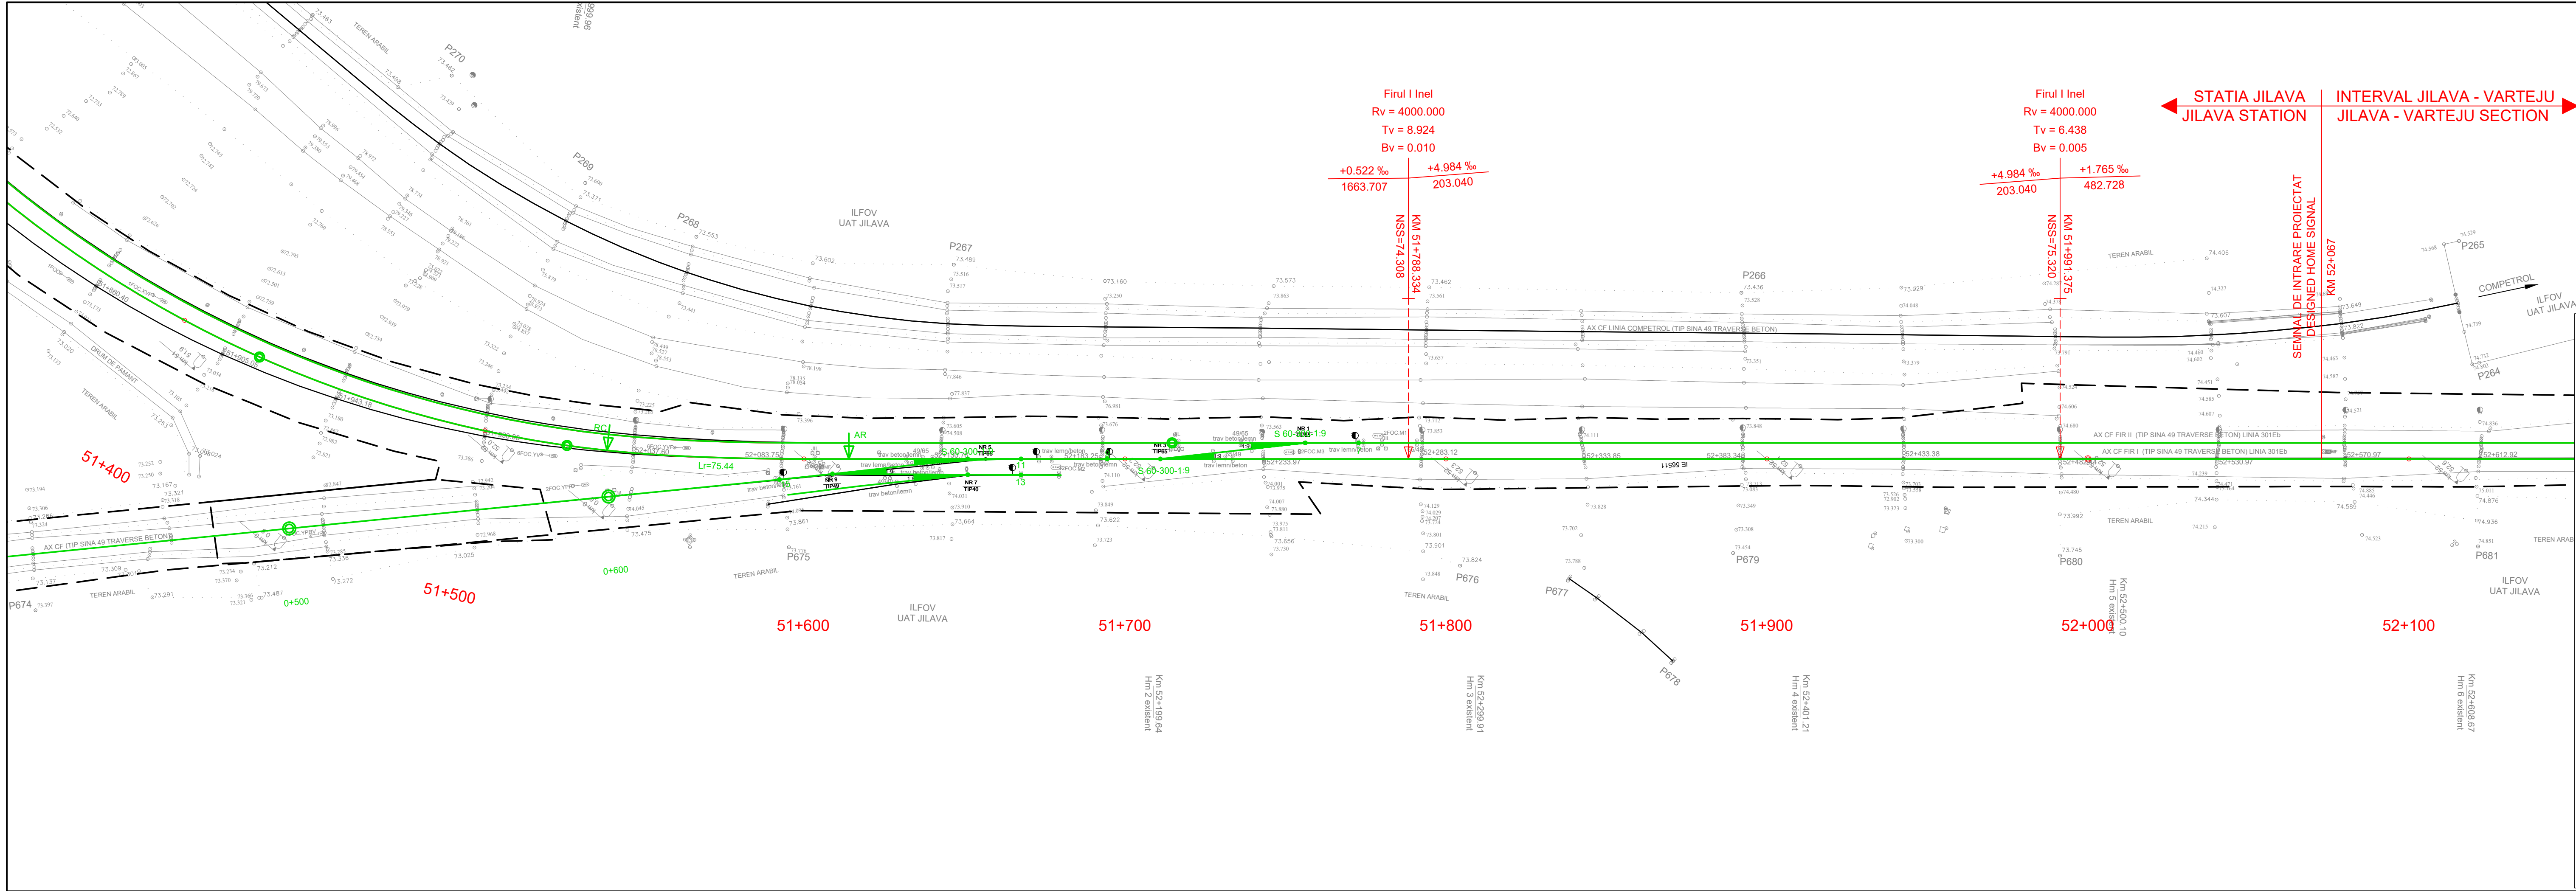

LEGENDA / LEGEND

Ax c.f. existent
Existing railway axis

Aparat de cale existent
Existing turnout

Ax c.f. proiectat
Designed railway axis

Aparat de cale proiectat
Designed turnout

Ax c.f. si aparat de cale proiectate in cadrul proiectului:
"Studiu de fezabilitate si Proiect Tehnic pentru modernizarea liniei de cale ferata Bucuresti Nord - Craiova, Subsecțiunea 1: Bucuresti Nord - Rosiori Nord"
Designed railway axis and turnout in the project:
"Feasibility Study and Technical Project for the modernization of the Bucuresti Nord - Craiova railway line, Subsection 1: Bucuresti Nord - Rosiori Nord"

Ax c.f. si aparat de cale proiectate in cadrul proiectului:
"Modernizarea infrastructurii de cale ferata dintre statiile CF Bucuresti Nord - Jilava - Giurgiu Nord - Giurgiu Nord Frontiera - Lot 2"
Designed railway axis and turnout in the project:
"Modernization of the railway infrastructure between railway stations Bucuresti Nord - Jilava - Giurgiu Nord - Giurgiu Nord Frontiera - Lot 2"

Ax c.f. si aparat de cale proiectate in cadrul proiectului:
"Modernizarea / consolidarea / reabilitarea statiei CF Gara de Nord Bucuresti - proiectare si executie"
Designed railway axis and turnout in the project:
"Modernization / consolidation / rehabilitation of the Bucuresti Nord railway Station - design and execution"

Ampriza lucrarilor proiectate
Total designed land requirement

Lucrari de drumuri proiectate
Designed road works

Lucrari de consolidari proiectate
Designed consolidation works

Lucrari de arta proiectate
Designed art works

Panouri fonoabsorbante proiectate
Designed sound barriers

Plantare perdea forestiera
Forest curtain planting

Limita CFR existenta
Existing CFR limit

ENTITATE CONTRACTANTA CONTRACTING ENTITY C.N.C.F. "C.F.R." - S.A.			
CONTRACTANT CONTRACTOR Asocierea S.C. ISPCF S.A. - S.C. BAICONS IMPEX SRL			
Şef Proiect Project Manager	Nume Name	Data Date	Semnatura Signature
Verificat Checked	Ioana Crăciun	11.2024	
Proiectat Designed	Radu Crăciun	11.2024	
"Modernizarea liniilor şi instalaţiilor din Complexul Feroviar Bucureşti" Studiu de fezabilitate "Modernization lines and installations in the Bucharest Railway Complex Feasibility Study			Proiect / Project 38 / 2022
Denumire / Title Plan de Situaţie / Site Plan km 51+400 - km 52+100			Faza / Phase S.F. F.S.
Denumire / Title Plan de Situaţie / Site Plan km 51+400 - km 52+100			Scara / Scale 1:1000
Codificare / Codification System			
C O B U S F C F S D P S 0 0 0 0 0 3 8 R 0 0			
Istoricul reviziilor / Revision History			
Rev.	Data/Date	Descriere Modificare / Modification description	
1			
2			
3			
4			