


CABINA P.S. prefabricata / P.S. PRECAST CABIN

Section / Section A - A

Scara / Scale 1:50


Section / Section B - B

Scara / Scale 1:50

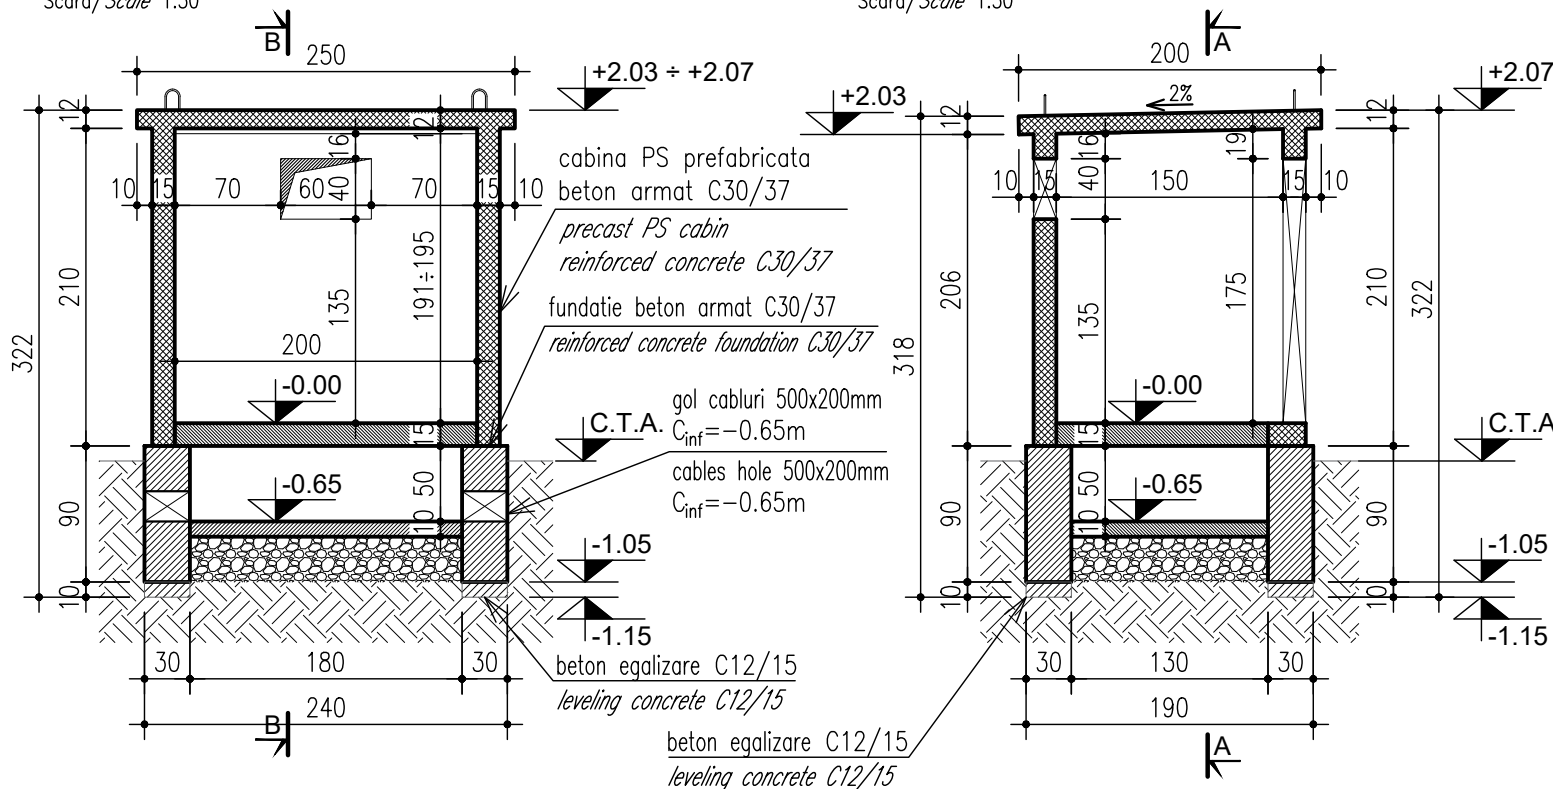


Plan cofraj planseu acoperis / Roof formwork plan

Scara / Scale 1:50

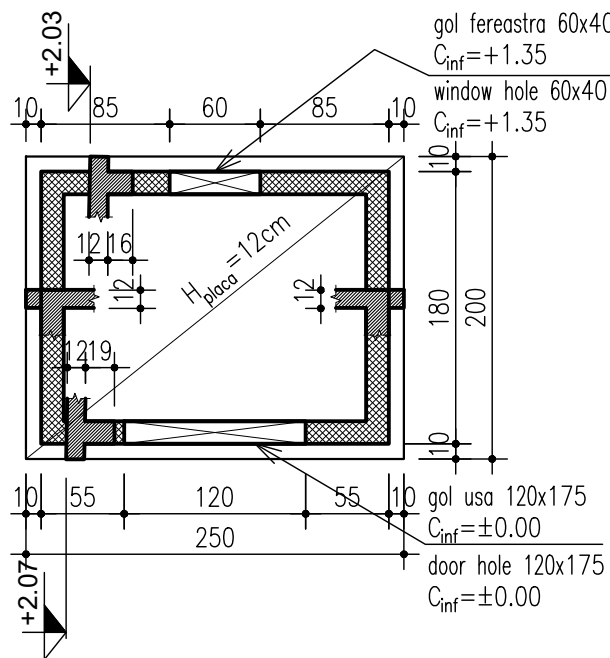


Plan fundatie / Foundation plan

Scara / Scale 1:50

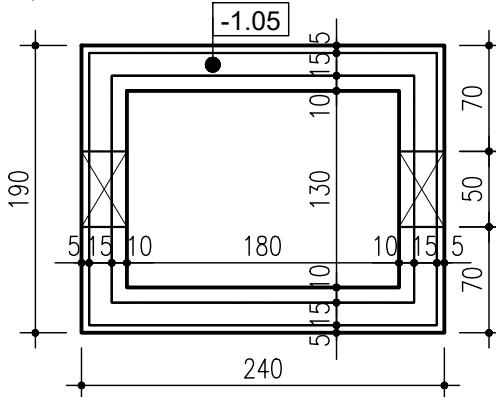

Plan pozitionare urechi agatare / Hanging barr positioning plan

Scara / Scale 1:50

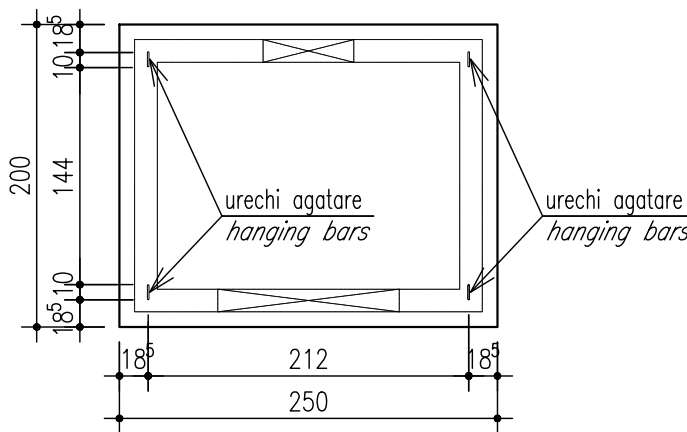

NOTA:

Fundatiile, placile de beton (de la cotele ±0.00, -0.65) si golurile din fundatii se vor adapta la teren in functie de locatia unde vor fi amplasate cabinele prefabricate din beton armat.

NOTE:

The foundations, concrete slabs (from elevations ±0.00, -0.65) and voids in the foundations will adapt to the terrain depending on the location where the precast reinforced concrete cabins will be placed.



ENTITATE CONTRACTANTA
CONTRACTING ENTITY

C.N.C.F. "C.F.R." - S.A.



CONTRACTANT
CONTRACTOR

Asocierea S.C. ISPCF S.A. - S.C. BAICONS IMPEX SRL

	Nume Name	Data Date	Semnatura Signature
Şef Proiect Project Manager	ing. Viorel GORGONETU	11.2024	
Verificat Checked	ing. Dan PĂTRAŞCU	11.2024	
Proiectat Designed	ing. Mihai PANĂ	11.2024	

"Modernizarea liniilor şi instalaţiilor din
Complexul Feroviar Bucureşti"
Studiu de fezabilitate

"Modernization lines and installations in the
Bucharest Railway Complex
Feasibility Study

Proiect / Project
38 / 2022

Faza / Phase
S.F.
F.S.

Denumire / Title

PLAN TIP / TYPE PLAN
Cabina PS prefabricata. Alcatuire. Armare. Detalii./
PS precast cabin. Structure. Reinforcement. Details.

Scara / Scale

1:50

Codificare / Codification System

COBU SF REZ DPT 00 04 003 R00

Istoricul reviziilor / Revision History

Rev.	Data/Date	Descriere Modificare / Modification description
1		
2		
3		
4		