



STRUCTURA COPERTINA REFUGIU TIP 1 / TYPE 1 REFUGE CANOPY STRUCTURE


ELEVATIE / ELEVATION 1 - 1
Scara/Scale 1:100

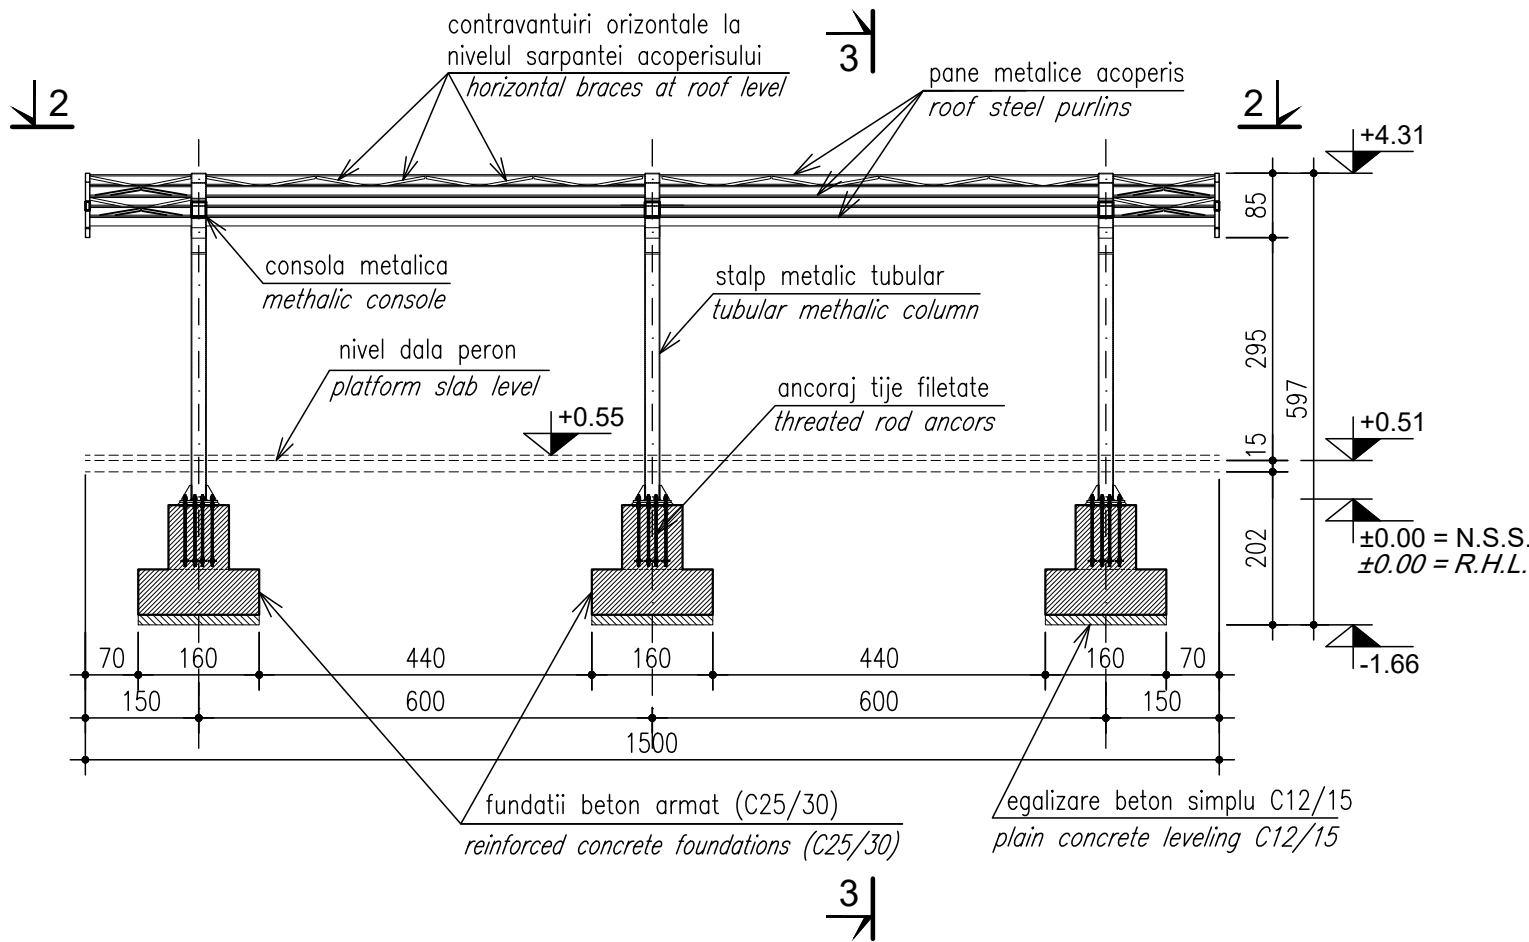

SECTIUNE TRANSVERSALA / CROSS SECTION 3 - 3
Scara/Scale 1:100

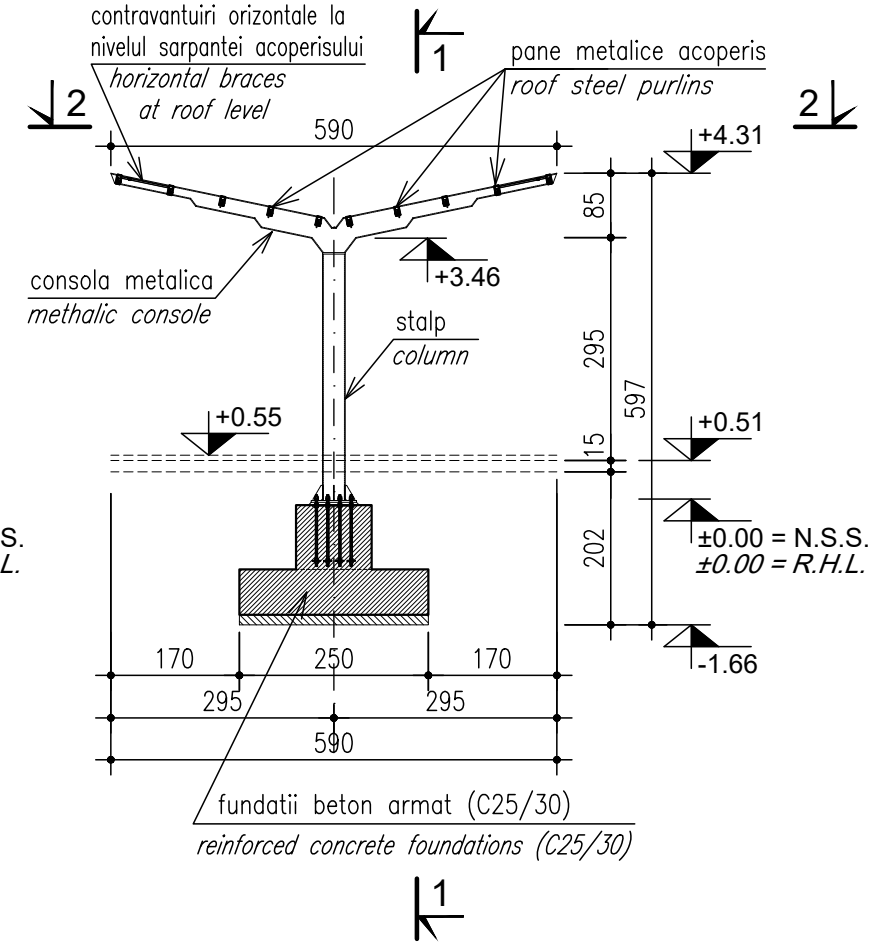

PLAN ACOPERIS / ROOF PLAN 2 - 2
Scara/Scale 1:100

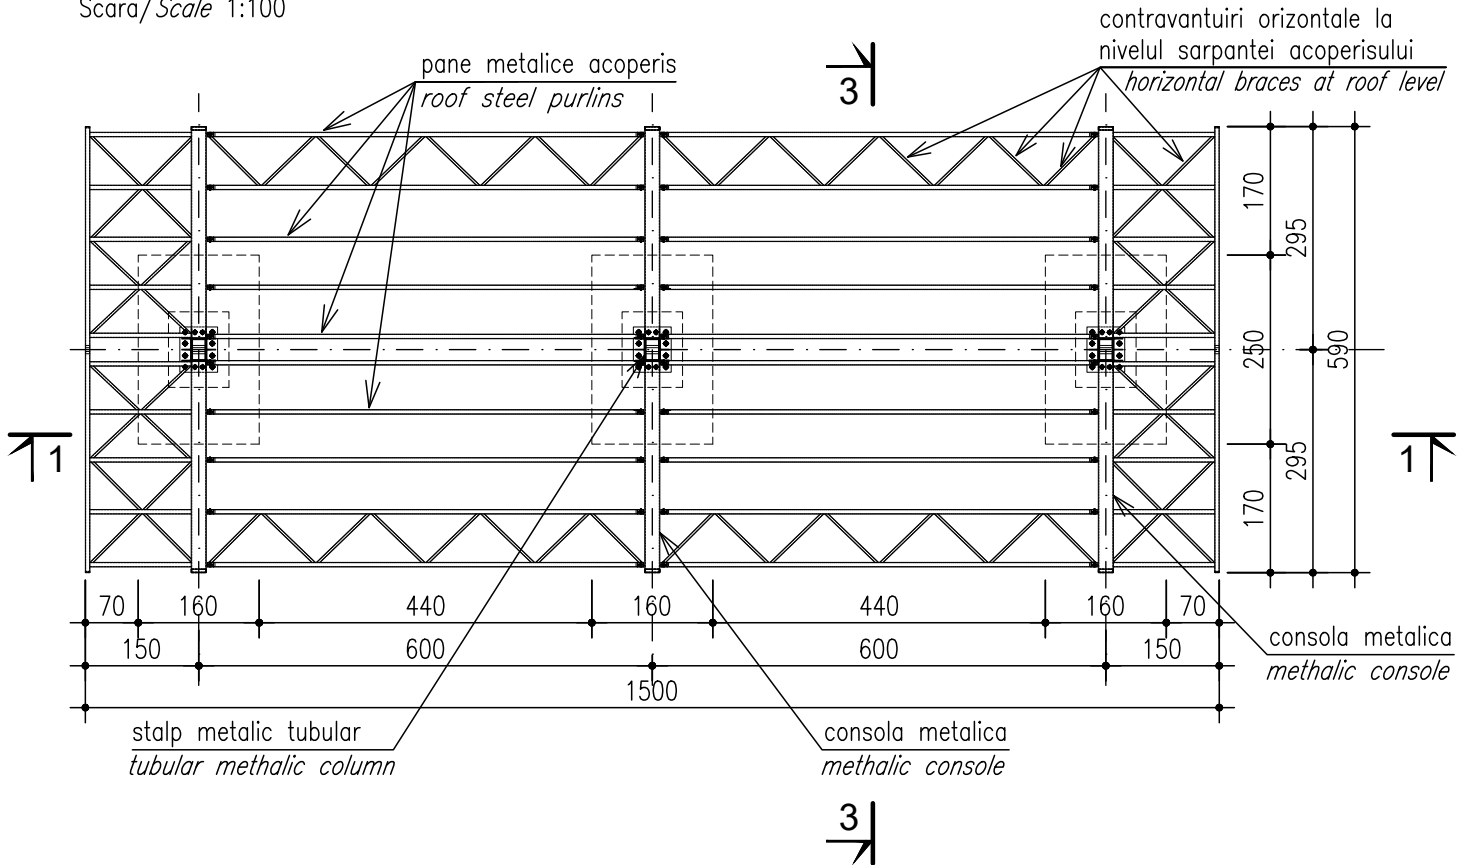

ENTITATE CONTRACTANTA CONTRACTING ENTITY			
CONTRACTANT CONTRACTOR			
	Nume Name	Data Date	Semnatura Signature
Şef Proiect Project Manager	ing. Viorel GORGONETU	11.2024	
Verificat Checked	ing. Dan PĂTRAŞCU	11.2024	
Proiectat Designed	ing. Gabi-Marian MANEA	11.2024	
"Modernizarea liniilor şi instalaţiilor din Complexul Feroviar Bucureşti" Studiu de fezabilitate "Modernization lines and installations in the Bucharest Railway Complex Feasibility Study"			Proiect / Project 38 / 2022
			Faza / Phase S.F. F.S.
Denumire / Title PLAN TIP / TYPE PLAN Structura copertina refugiului tip 1 / Type 1 refuge canopy structure Elevatie. Plan. Sectiune transversala. Elevation. Plan. Cross section.			Scara / Scale 1:100
Codificare / Codification System			
COBU SF REZ DPT 00 07 001 R00			
Istoricul reviziilor / Revision History			
Rev.	Data/Date	Descriere Modificare / Modification description	
1			
2			
3			
4			