


STRUCTURA COPERTINA TIP 1 / TYPE 1 CANOPY STRUCTURE


ELEVATIE / ELEVATION 1 - 1

Scara/Scale 1:100

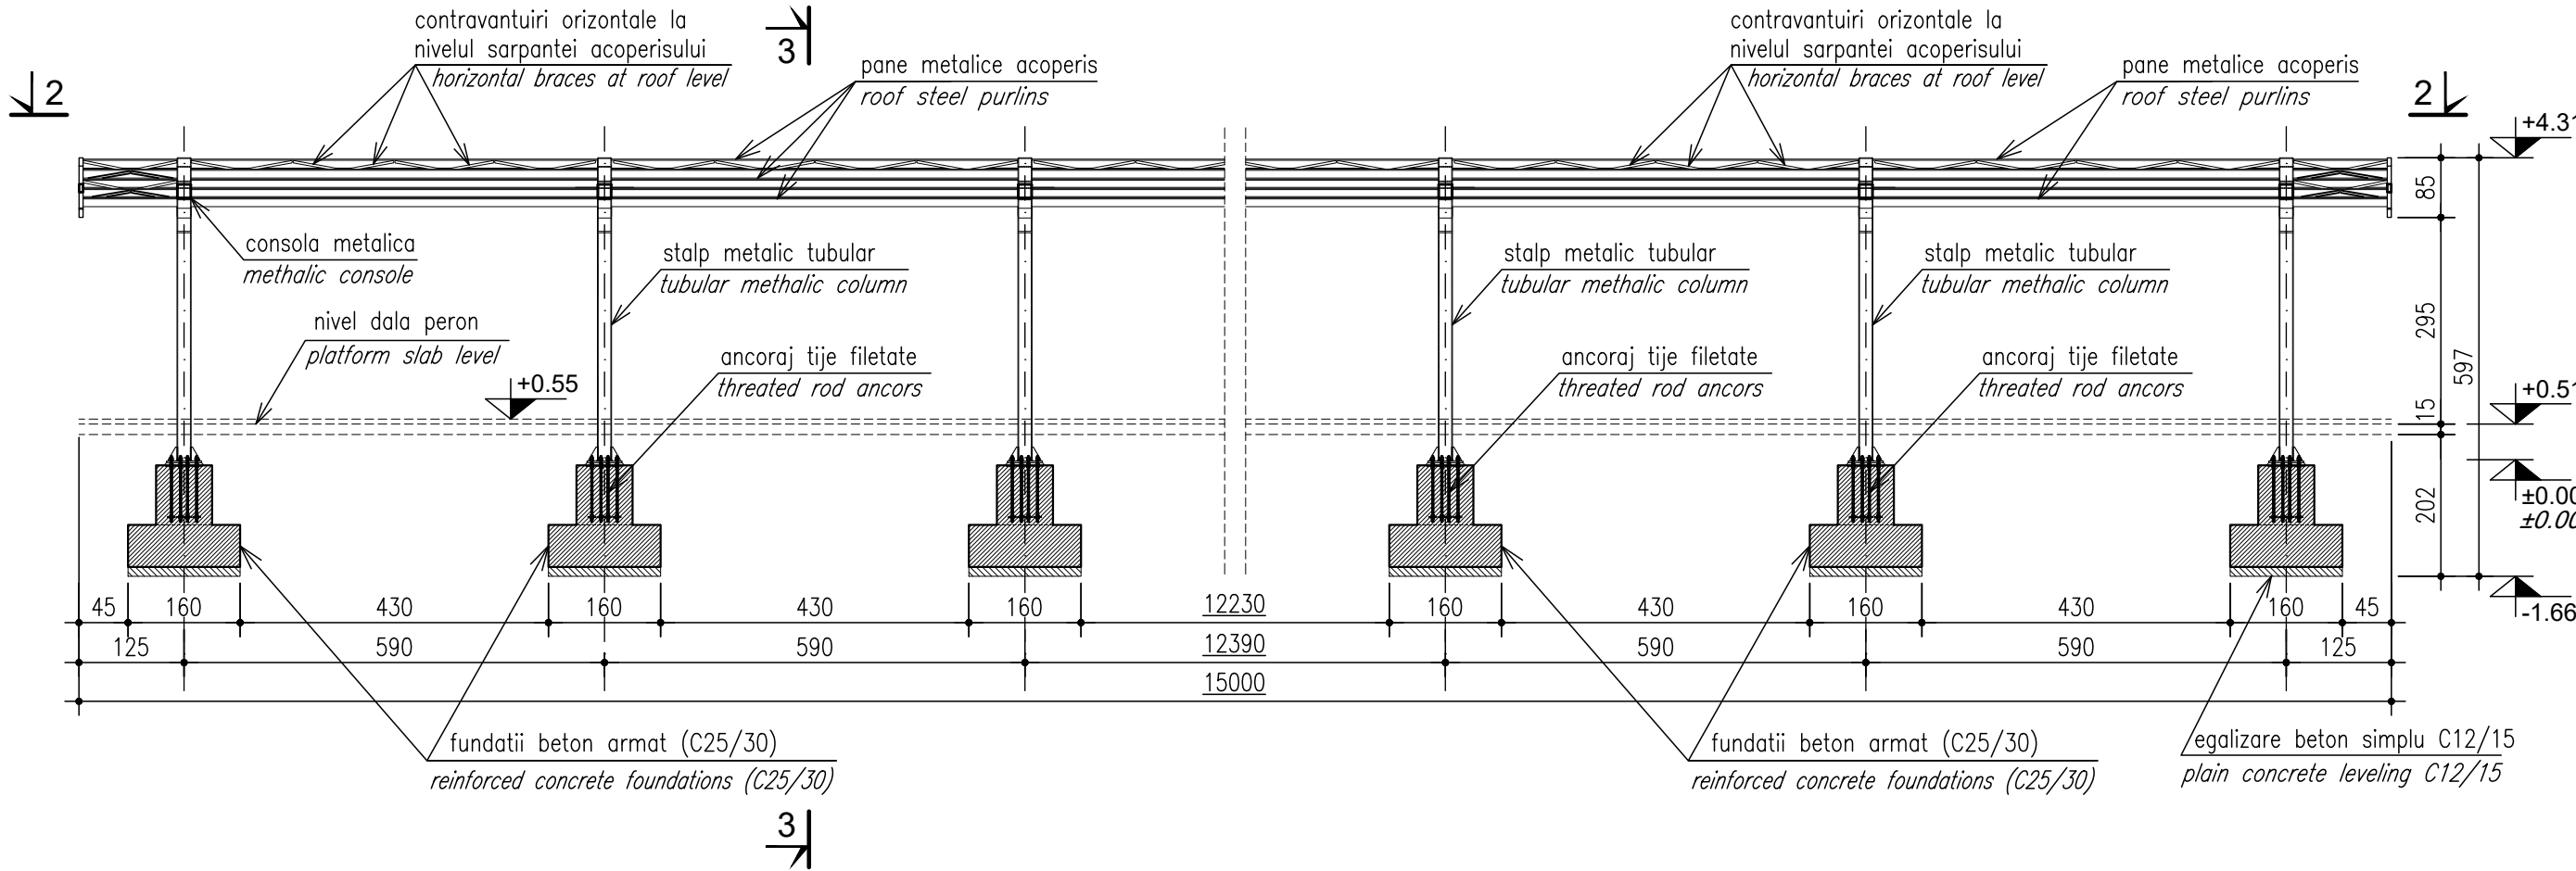


SECTIUNE TRANSVERSALA / CROSS SECTION 3 - 3

Scara/Scale 1:100

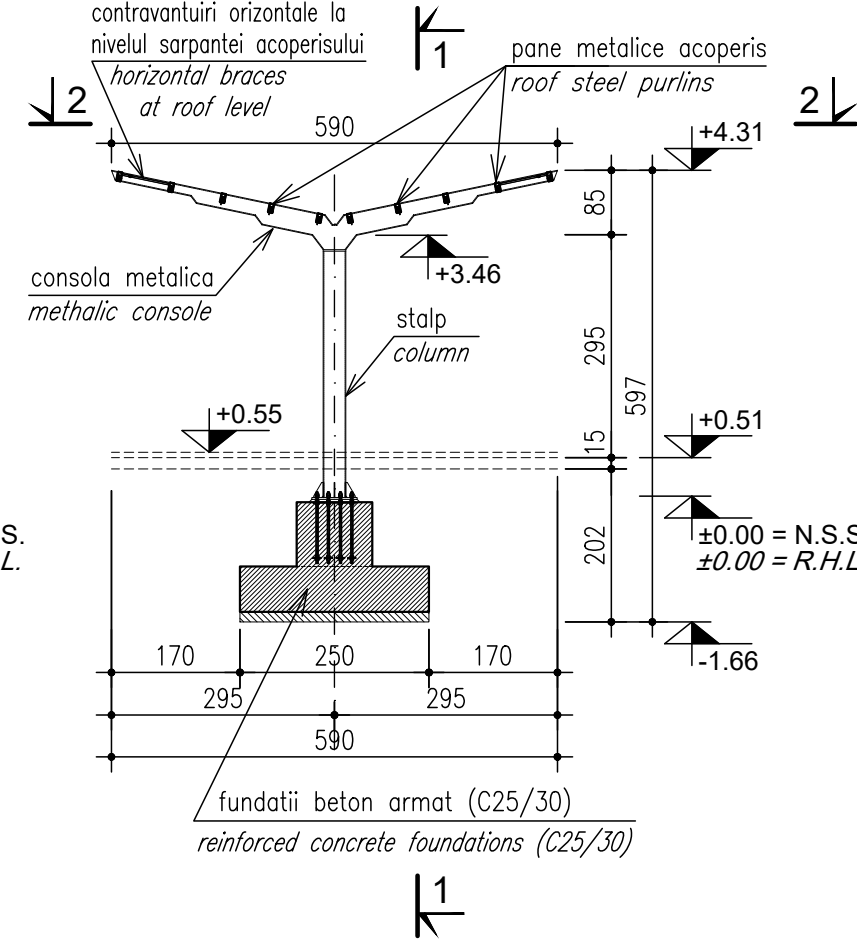

PLAN ACOPERIS / ROOF PLAN 2 - 2

Scara/Scale 1:100

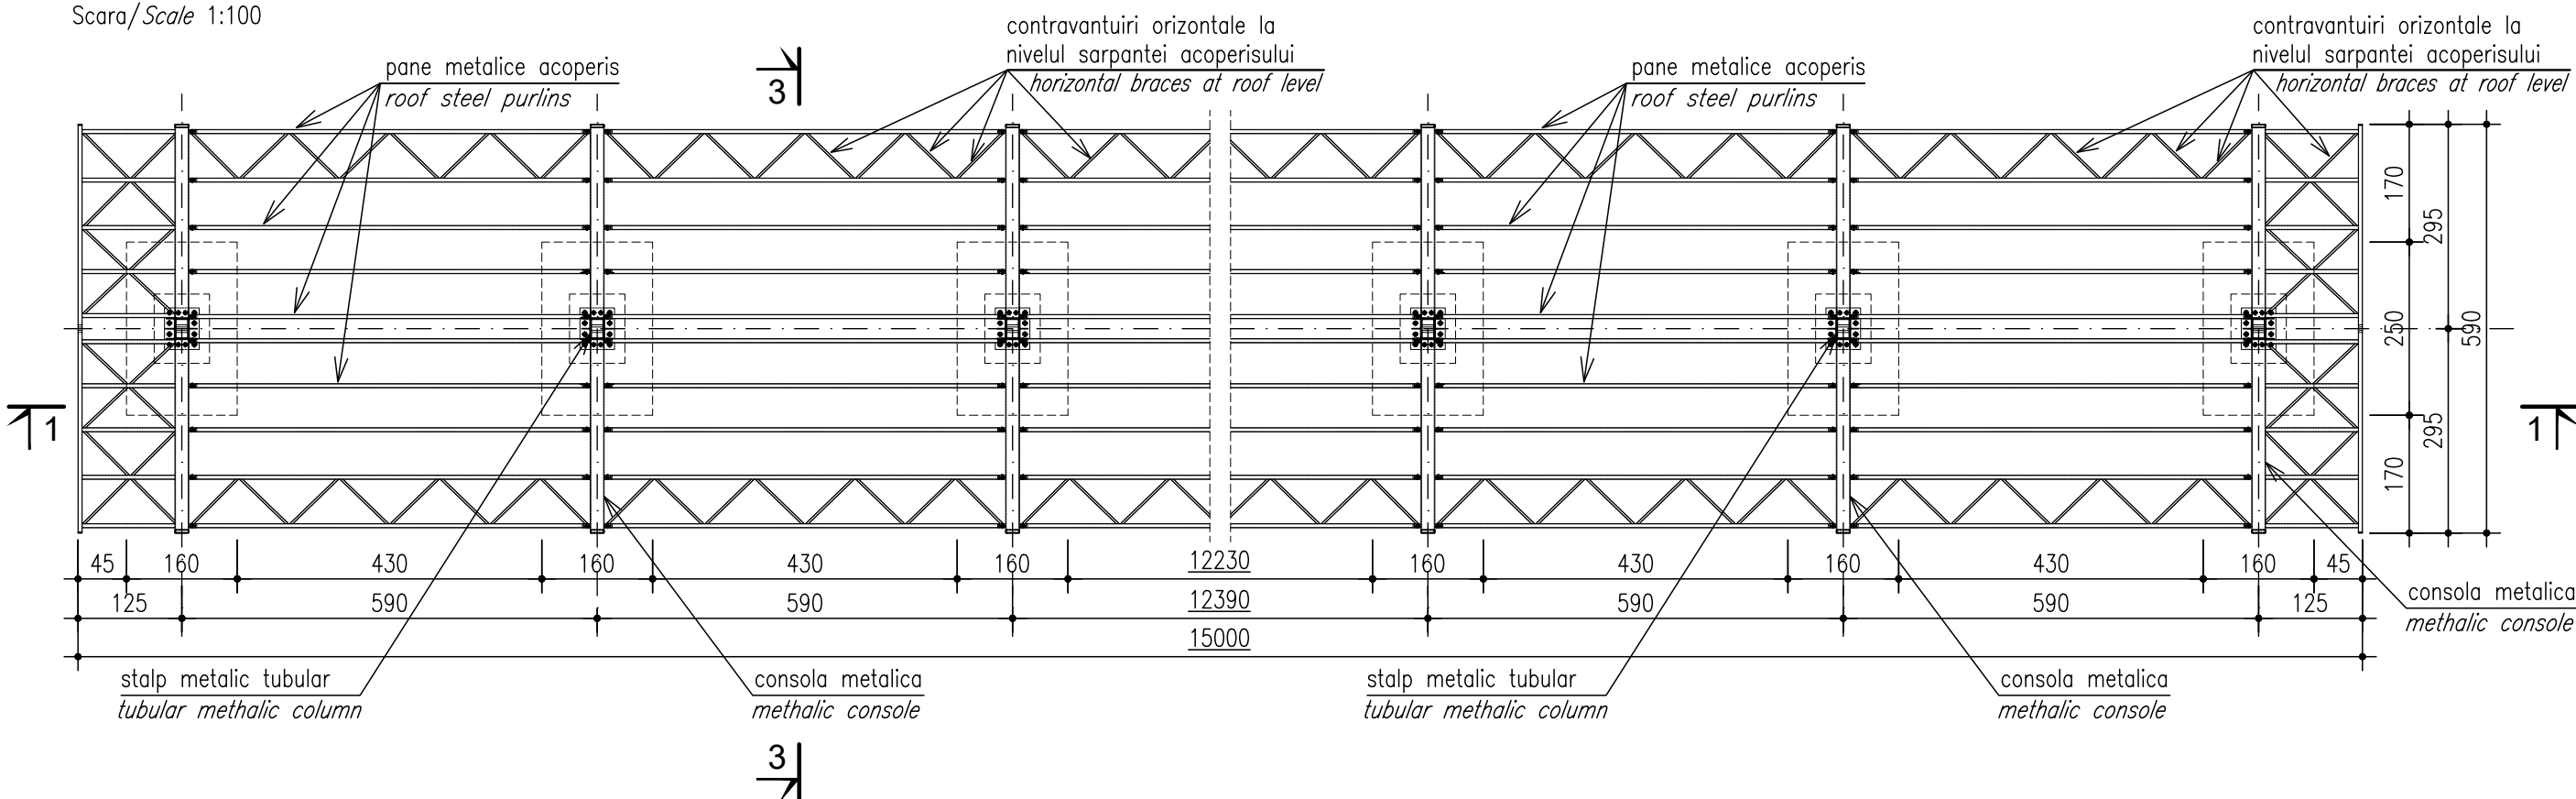

|   |                        |                                                 |                                |
|---|------------------------|-------------------------------------------------|--------------------------------|
| <div><div></div><div></div><div></div></div>   |                        |                                                 |                                |
| <div><div>ENTITATE CONTRACTANTA<br/>CONTRACTING ENTITY</div><div></div><div>C.N.C.F. "C.F.R." - S.A.</div></div>                                      |                        |                                                 |                                |
| <div><div>CONTRACTANT<br/>CONTRACTOR</div><div></div><div>Asocierea S.C. ISPCF S.A. - S.C. BAICONS IMPEX SRL</div></div>                              |                        |                                                 |                                |
|   | Nume<br>Name           | Data<br>Date                                    | Semnatura<br>Signature         |
| Şef Proiect<br>Project Manager   | ing. Viorel GORGONETU  | 11.2024                                         |                                |
| Verificat<br>Checked   | ing. Dan PĂTRAŞCU      | 11.2024                                         |                                |
| Proiectat<br>Designed   | ing. Gabi-Marian MANEA | 11.2024                                         |                                |
| ”Modernizarea liniilor şi instalaţiilor din<br>Complexul Feroviar Bucureşti”<br>Studiu de fezabilitate                                                |                        |                                                 | Proiect / Project<br>38 / 2022 |
| ”Modernization lines and installations in the<br>Bucharest Railway Complex<br>Feasibility Study                                                       |                        |                                                 | Faza / Phase<br>S.F.<br>F.S.   |
| Denumire / Title   |                        |                                                 | Scara / Scale                  |
| PLAN TIP / TYPE PLAN<br>Structura copertina tip 1 / Type 1 canopy structure<br>Elevatie. Plan. Sectiune transversala. Elevation. Plan. Cross section. |                        |                                                 | 1:100                          |
| Codificare / Codification System   |                        |                                                 |                                |
| COBU SF REZ DPT 00 07 003 R00   |                        |                                                 |                                |
| Istoricul reviziilor / Revision History   |                        |                                                 |                                |
| Rev.   | Data/Date              | Descriere Modificare / Modification description |                                |
| 1   |                        |                                                 |                                |
| 2   |                        |                                                 |                                |
| 3   |                        |                                                 |                                |
| 4   |                        |                                                 |                                |