


STRUCTURA COPERTINA REFUGIU TIP 3 / TYPE 3 REFUGE CANOPY STRUCTURE


ELEVATIE / ELEVATION 1 - 1

Scara/Scale 1:100

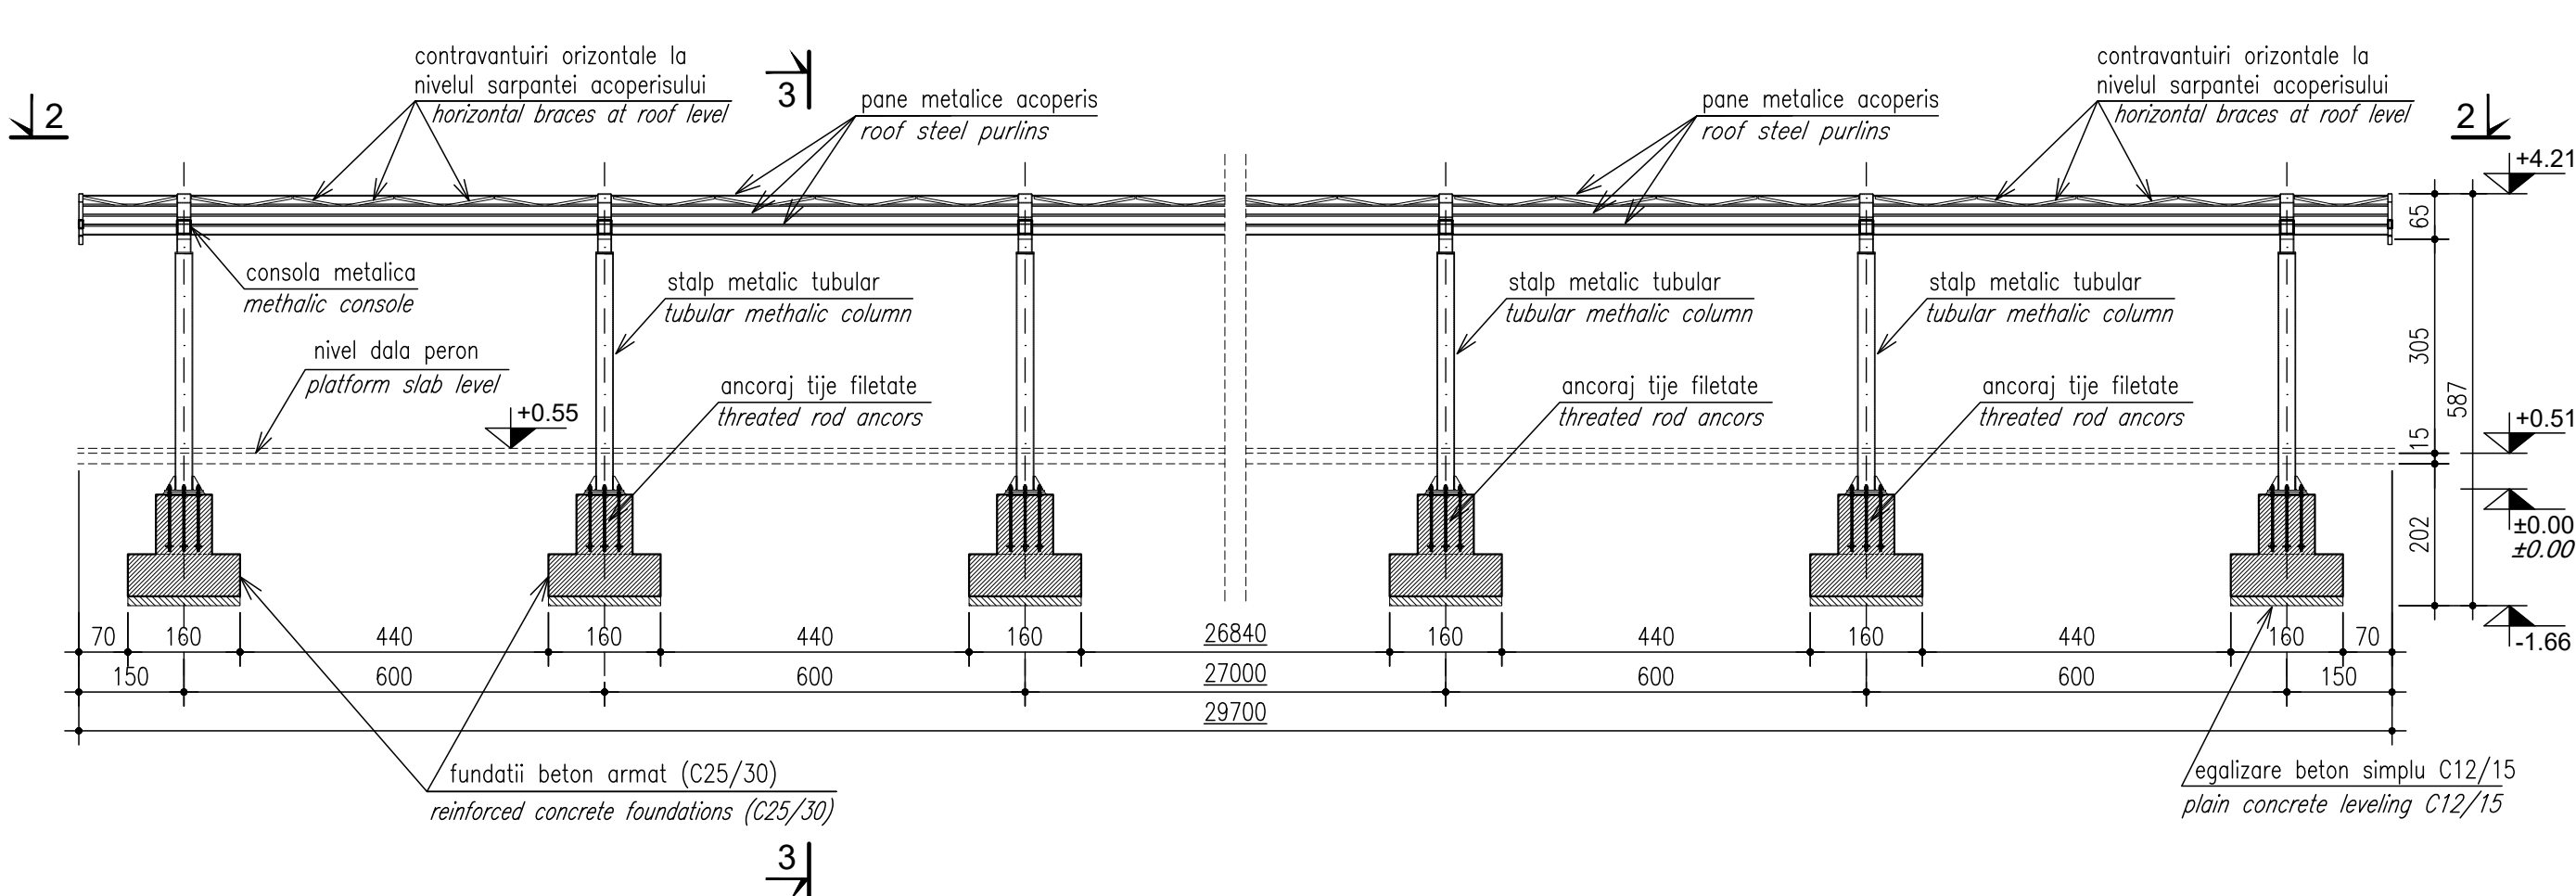


PLAN ACOPERIS / ROOF PLAN 2 - 2

Scara/Scale 1:100

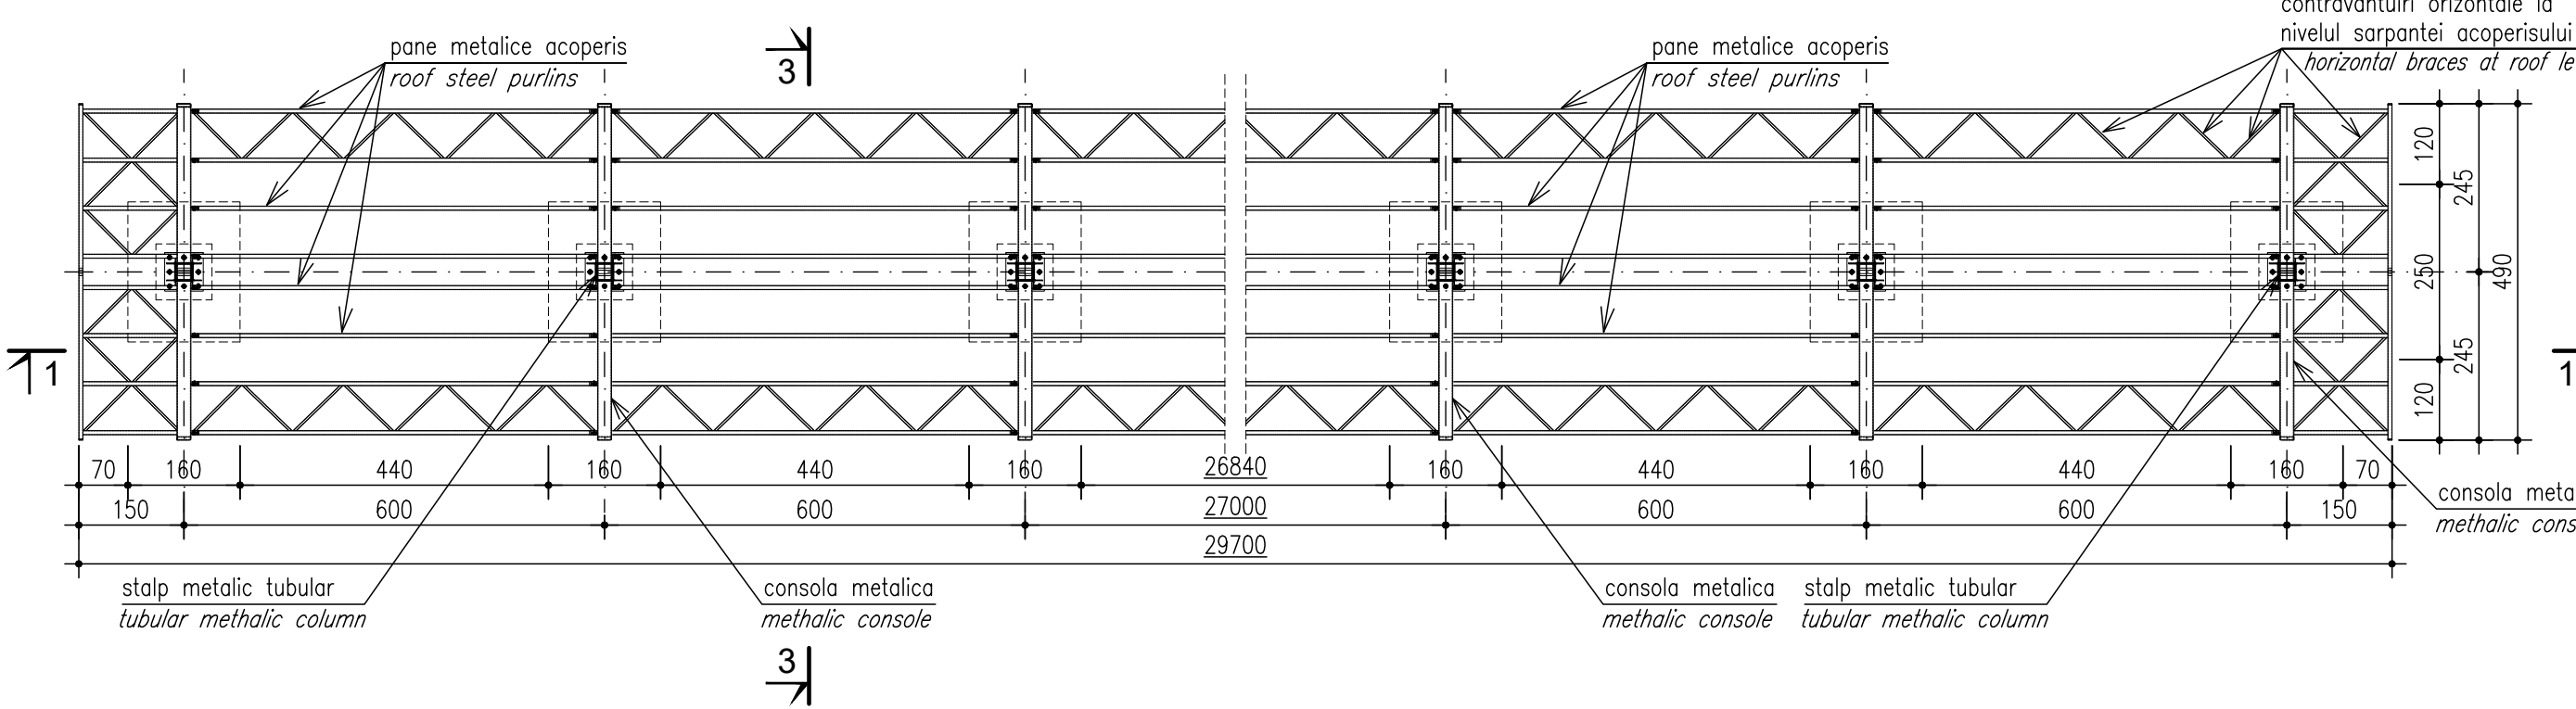

SECTIUNE TRANSVERSALA / CROSS SECTION 3 - 3

Scara/Scale 1:100

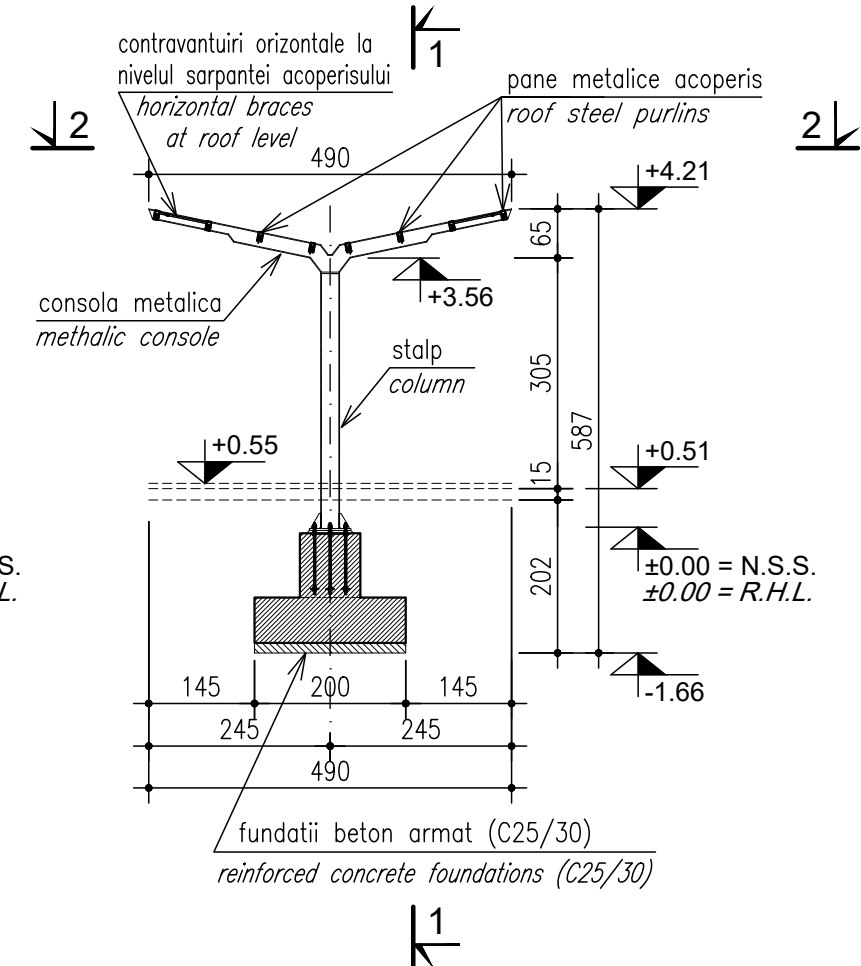

ENTITATE CONTRACTANTA
CONTRACTING ENTITY



C.N.C.F. "C.F.R." - S.A.

CONTRACTANT
CONTRACTOR



Asocierea S.C. ISPCF S.A. - S.C. BAICONS IMPEX SRL

	Nume Name	Data Date	Semnatura Signature
Șef Proiect Project Manager	ing. Viorel GORGONETU	11.2024	
Verificat Checked	ing. Dan PĂTRAȘCU	11.2024	
Proiectat Designed	ing. Gabi-Marian MANEA	11.2024	

"Modernizarea liniilor și instalațiilor din
Complexul Feroviar București"
Studiu de fezabilitate

Proiect / Project
38 / 2022

"Modernization lines and installations in the
Bucharest Railway Complex
Feasibility Study

Faza / Phase
S.F.
F.S.

Denumire / Title

PLAN TIP / TYPE PLAN
Structura copertina tip 3 / Type 3 canopy structure
Elevatie. Plan. Sectiune transversala. Elevation. Plan. Cross section.

Scara / Scale
1:100

Codificare / Codification System

COBU SF REZ DPT 00 07 005 R00

Istoricul reviziilor / Revision History		
Rev.	Data/Date	Descriere Modificare / Modification description
1		
2		
3		
4		