



PLAN PARTER - GROUND FLOOR

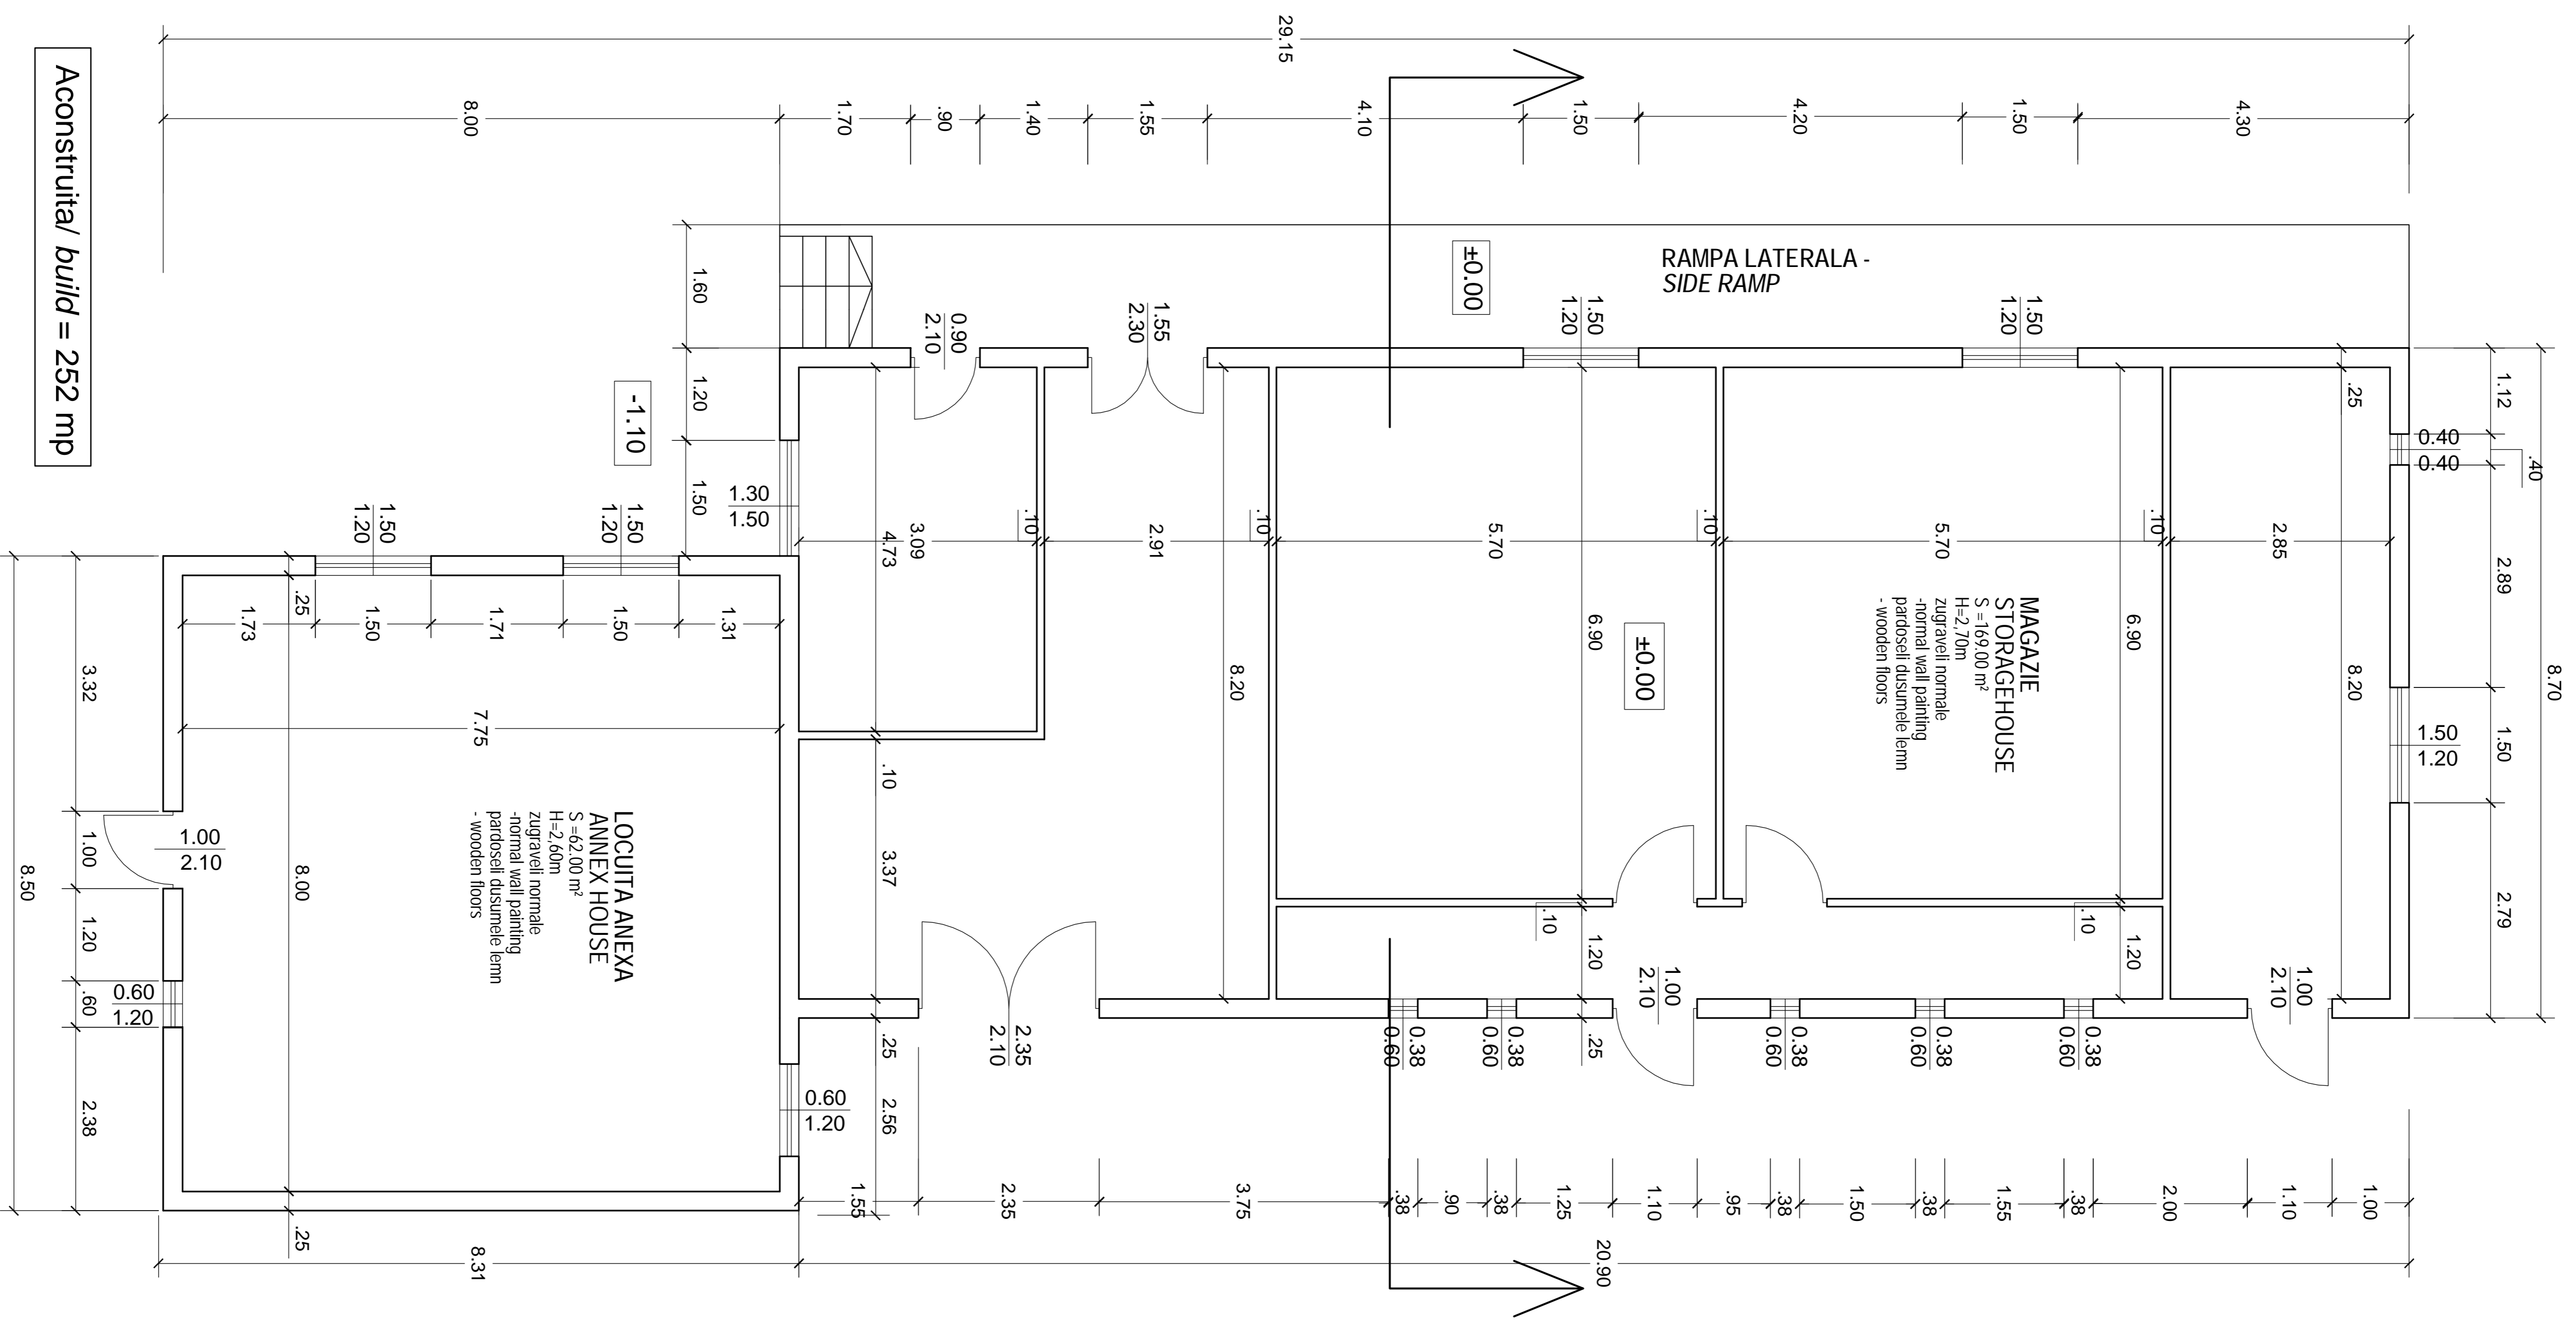

PLAN ACOPERIS - ROOF PLAN
SC.1:50

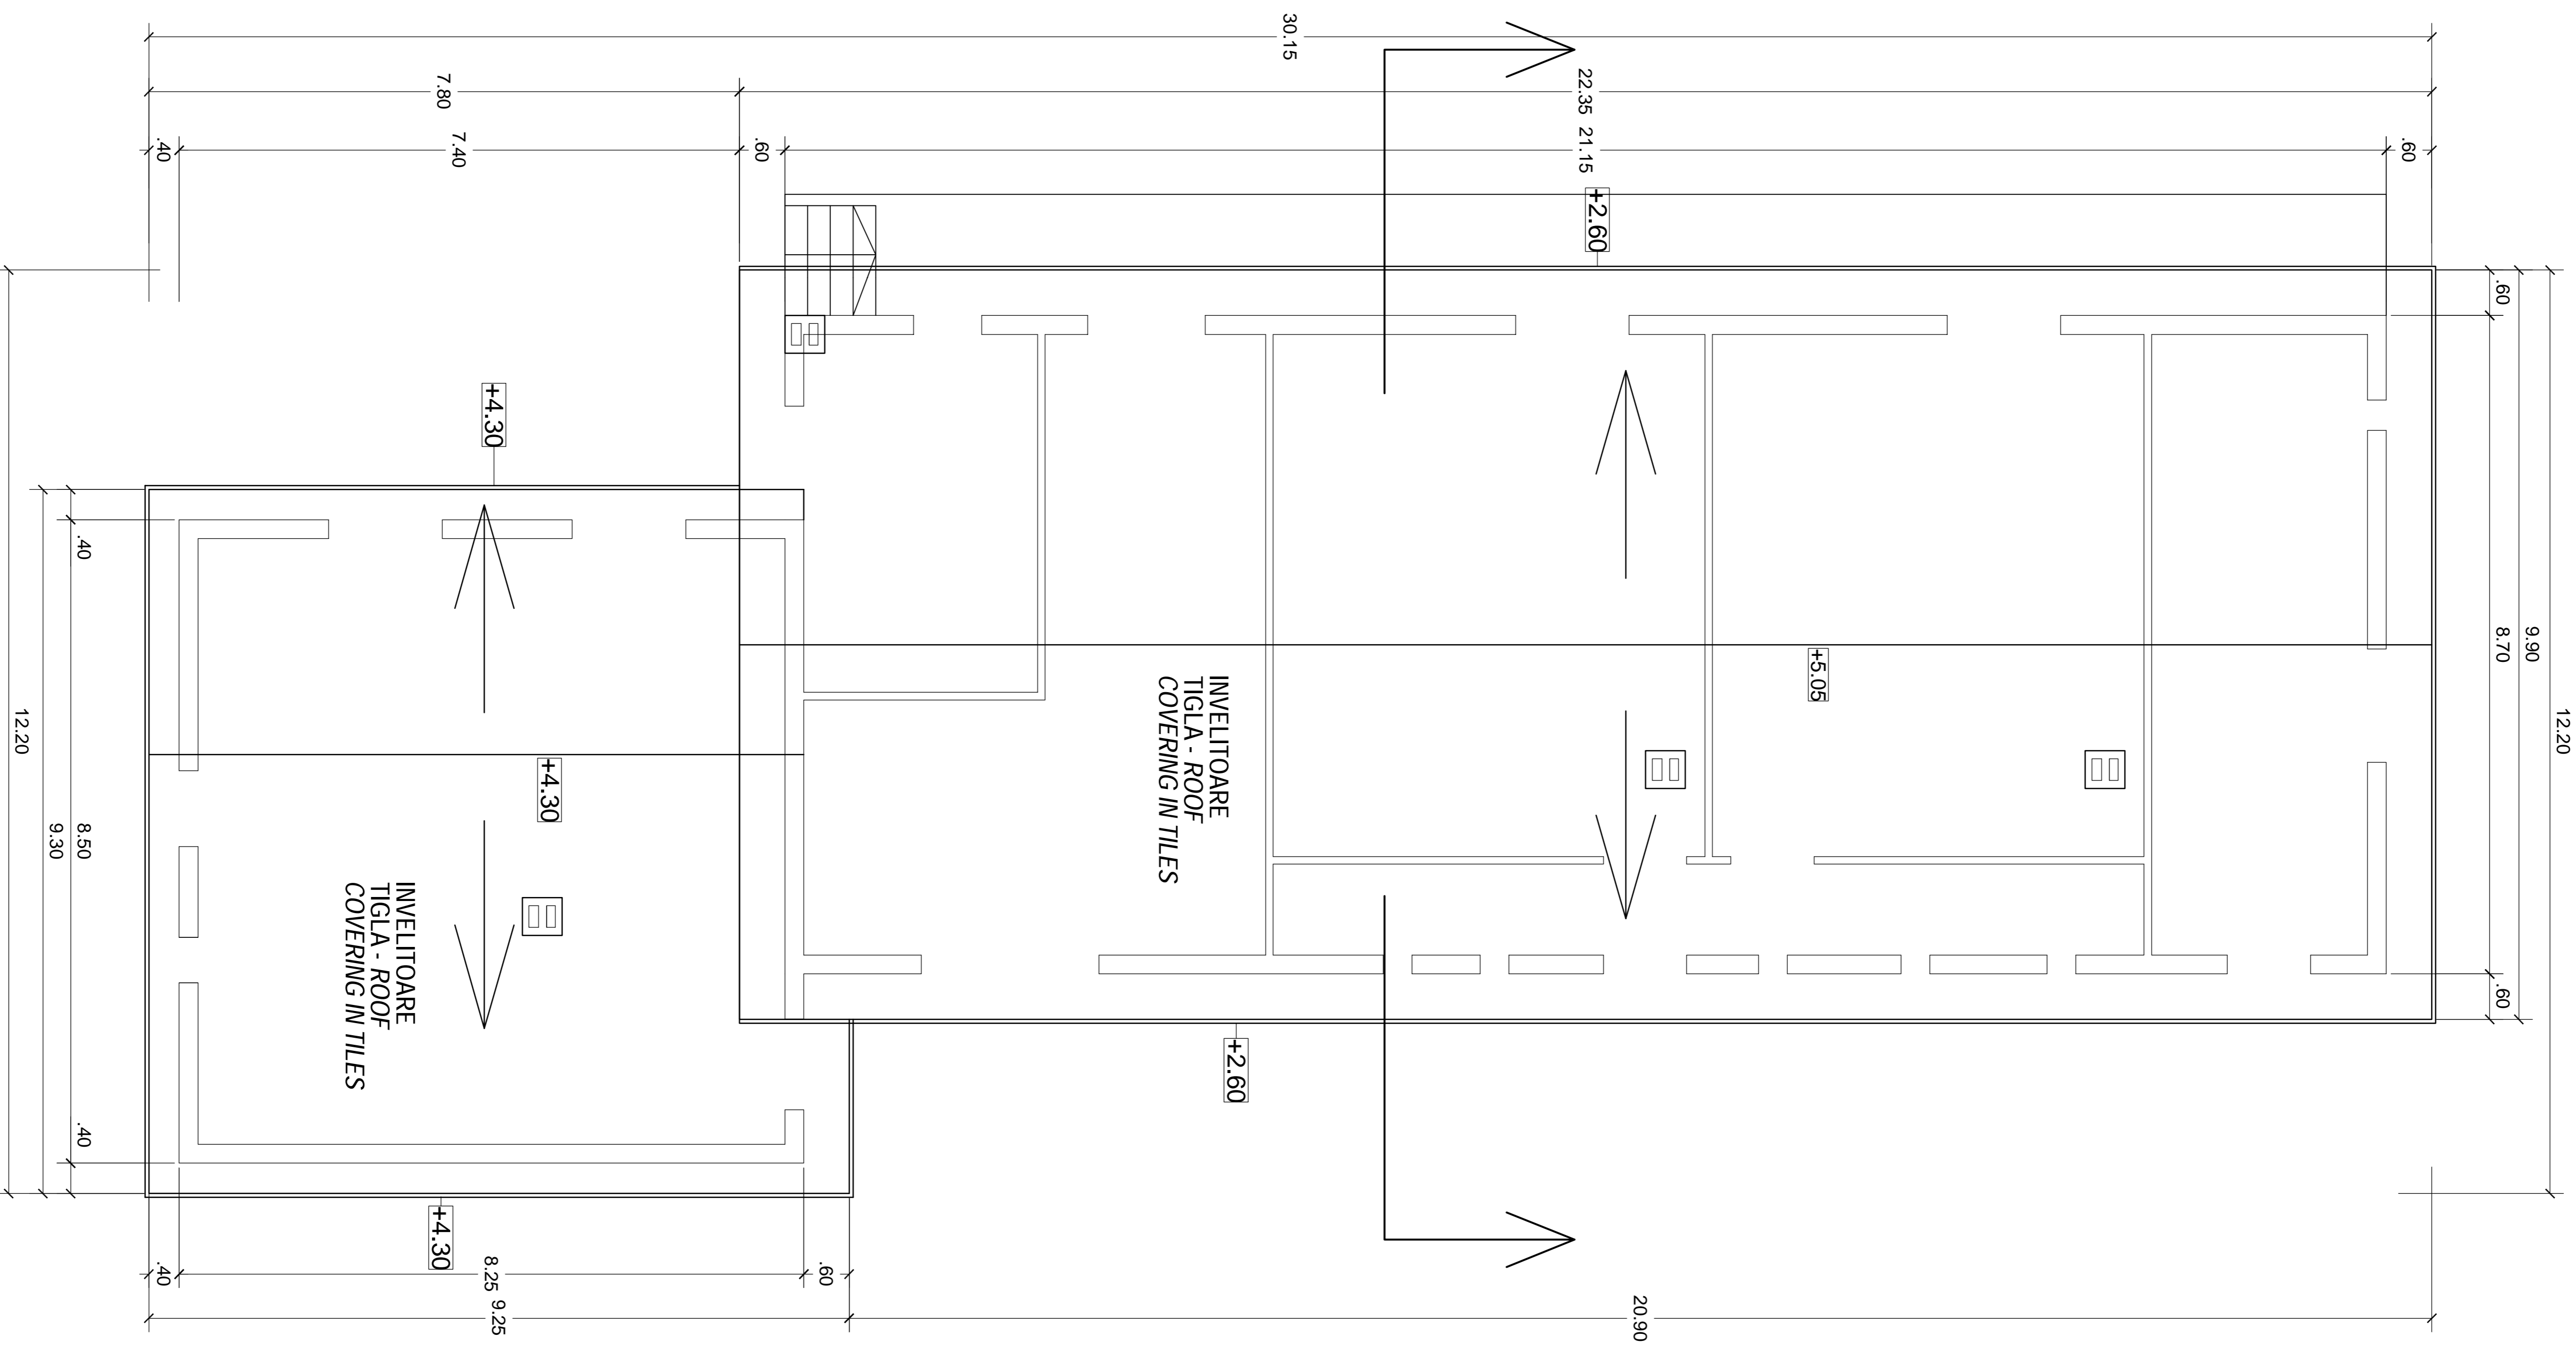

D					
C					
B					
A					
Tabela	Data	Modificari	Proiectant	Aprobat/Consultant	Aprobat/CRS

CLIENT / CLIENT
C.N.C.F. "C.F.R." - S.A.

CONSULTANT / CONSULTANT
OBBERMEYER
TECNIC
 Consulting Engineers

Avizor	Director proiect	R. Lutzan	12.2011	
Avizor	Coordonator proiect	C. Gurdachi	12.2011	
Avizor	Sefer / Conducator		12.2011	
Director	Verificator	Guido Peter Forwirth	12.2011	

STATIJA RACOS DEMOLARE MAGAZIE PLAN, PLAN INVELITURILE
RAILWAY STATION RACOS PLAN FOR STORING HOUSE DISMANTLING
ROOFING PLAN

Denumire desen / Drawing Title :

Scara / Scale : 1:50

Codificare / Codification System : LRT / LRT

Forma / No. / No. : 015