

PLAN PARTER - Scara 1:50
GROUND FLOOR PLAN PROPOSAL

- SPARGERE ZIDARIE
WALL BREAK CREATED FOR DOOR
- INSERTIE DE BETON PENTRU CABLURI
CONCRETE INSERTION FOR HIGH/LOW - VOLTAGE CABLES
- UMLERE ZIDARIE
MASONRY FILLING
- CANAL NOU PENTRU CABLURI
NEW TRENCH FOR CABLES

NOTA :

- Se vor executa desfaceri de :
- pardoseli
- zugraveli la pereti si tavane
- lamplarie usi si ferestre
- Se vor executa lucrari noi de :
- pardoseli
- zugraveli la pereti si tavane
- lamplarie-usi si ferestre


NOTE :

- It will be executed disassemblies of existing :
- floors
- paintings at walls and ceiling
- joinery of doors and windows
- It will be executed new works :
- floors
- washable paintings at walls and ceiling
- new joinery of doors and windows


NOTA :

SE VOR REALIZA LUCRARI DE CONSOLIDARE A CLADIRII ;
BLOCUL DE COMANDA EXISTENT SE VA PASTRA CA SI COMPARTIMENTARE
IN LOCUL ACOPERISULUI TIP TERASA SE VA PREVEDE ACOPERIS TIP SARPANTA
ACEST PLAN SE VA CORELA CU PLANUL NR EA5101C12P7AC00240110

IT WILL BE EXECUTED WORKS OF CONSOLIDATION OF THE BUILDING ;
INTERIOR DIVISIONS OF THE EXISTENT COMMAND BLOCK WILL BE KEPT AS THEY WERE ;
INSTEAD OF TERRACE IT WILL BE PROJECTED A FRAMEWORK
THIS SHEET WILL BE CORRELATED WITH SHEET NO EA5101C12P7AC00240110

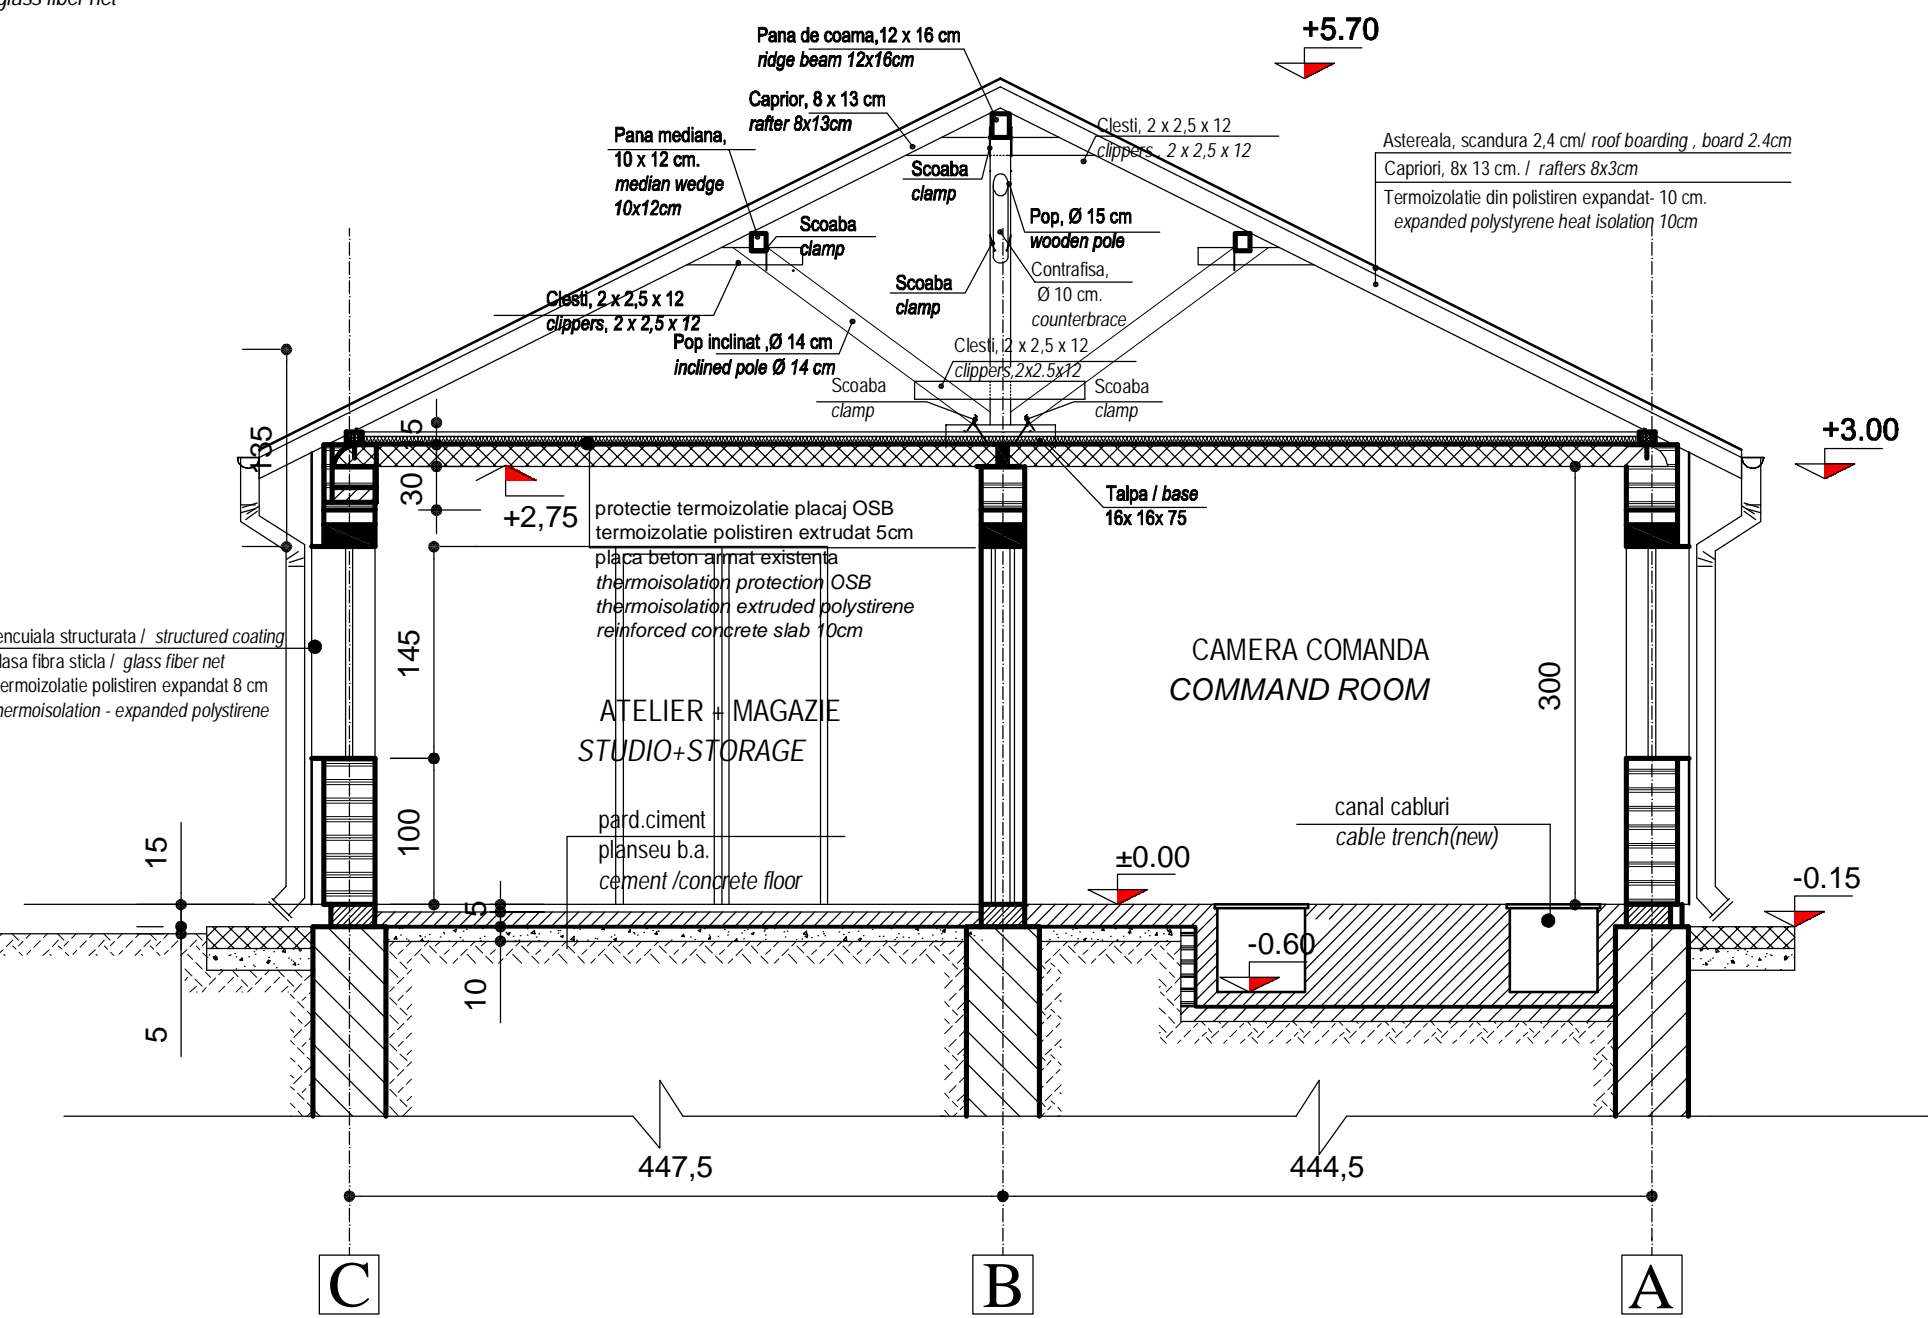

SECTIUNE TRANSVERSALA "A" - "A"
Scara 1:50
CROSS SECTION

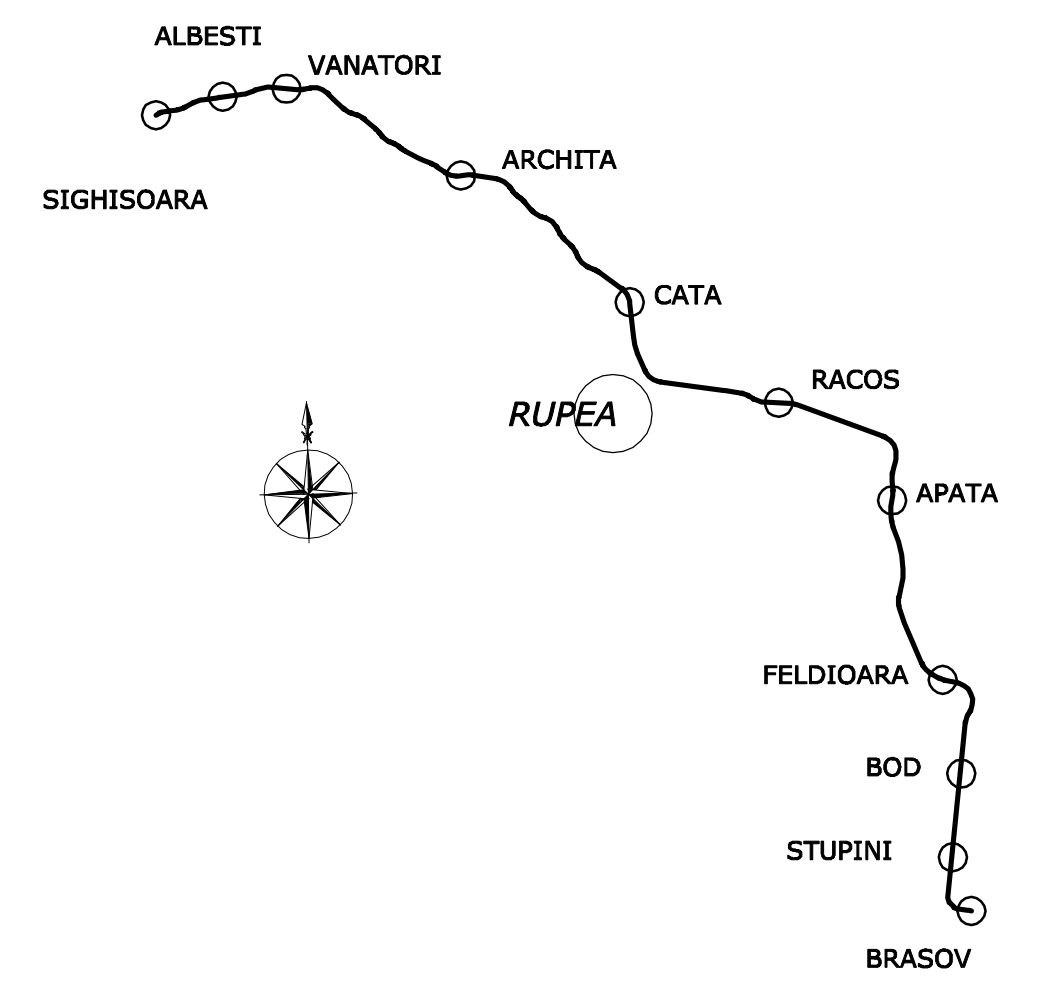

D	D				
C					
B					
A					
Indice	Data	Modificari	Proiectant	Aprobat Consultant	Aprobat CFR
Index	Date	Modification/Revision	Designer	Approved Consultant	Approved CFR

GUVERNUL ROMANIEI ROMANIAN GOVERNMENT
PROIECT FINANAT DE UNIUNEA EUROPEANA EUROPEAN UNION FINANCED PROJECT

C.N.C.F. "C.F.R." - S.A.
CLIENT / CLIENT

GRUPPO FERROVIE DELLO STATO Joint Venture leader
SCOTT WILSON
OBERMEYER PLANEN + BERATEN GmbH
TECNIC Consulting Engineers

CONSULTANT / CONSULTANT			Data Date	Semnatura Signature
Aprobat Approved	Şef proiect Project manager	R. Liuzza		
Aprobat Approved	Coordonator Sectiune 1 Section 1 Coordinator	C. Gambelli		
Verificat Checked	Expert Cheie Checking Expert	Giuseppe Fioravanti		

SUBCONTRACTANT / SUBCONTRACTOR			Data Date	Semnatura Signature
Aprobat Approved	Responsabil Subconsultant Subconsultant Responsible	A. Stanciu - Dinulescu		
Intocmit Elaborated	Proiectant Designer	Alexandra Hegedus	12.2011	

Reabilitarea liniei de cale ferata Braşov - Simeria, parte component a a coridorului IV Pan European, pentru circulatia trenurilor cu viteza maxim a de 160 km/h,
Tronsoanel : Braşov - Sighisoara
 Rehabilitation of the railway line Braşov - Simeria, component Part of the IV Pan-European Corridor, for the trains circulation with maximum speed of 160 km/h,
Section : Braşov - Sighisoara

Proiect/Project
 2004/RO/16/PPA/003
Faza / Phase:
 P.TH. / T.D.

Denumire desen / Drawing Title :
 Substatia de tractiune RUPEA - BLOC DE COMANDA - PLAN PARTER si
 SECTIUNE AMENAJARE
 RUPEA Traction Substation - COMMAND BLOCK - GROUND FLOOR PLAN and
 SECTION PROPOSAL

Codificare / Codification System	Scara / Scale 1:50	LOT / LOT	Nr. / No 01 / 01
----------------------------------	--------------------	-----------	------------------

E | A | 5 | 1 | 0 | 1 | C | 1 | 2 | P | B | A | C | 0 | 0 | 2 | 4 | 0 | 0 | 5 | 1