


PLAN FUNDATIE CUTIE CLEME 110 kV
110 kV CLENCH BOX FOUNDATION PLAN
sc. 1 : 10

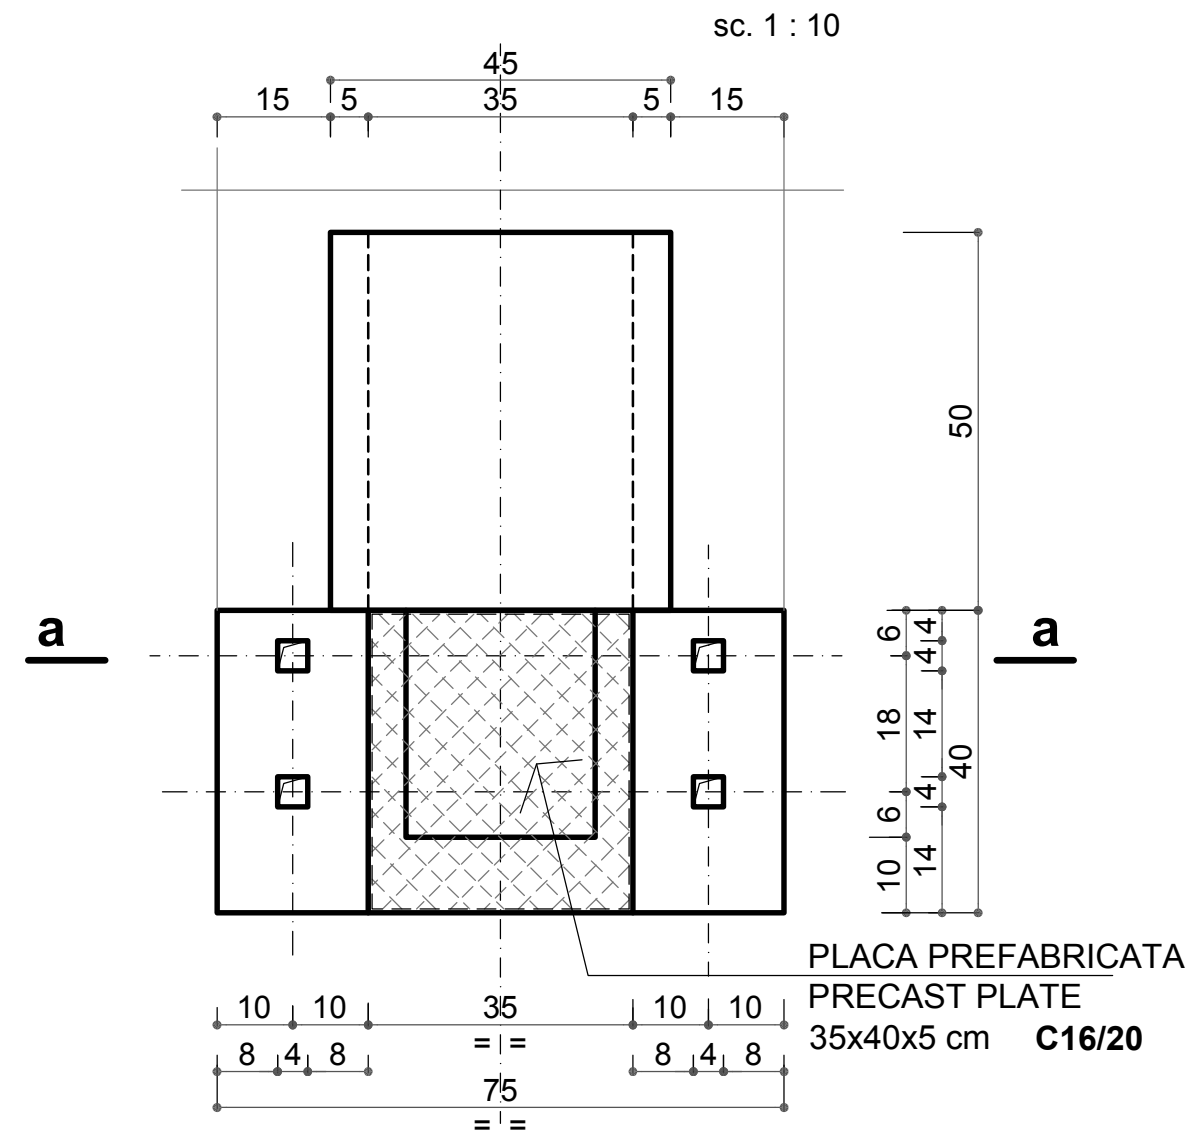

TABLOU ARMARE
REINFORCEMENT TABLE

ELEM. ELEMENT	MARCA MARK	Ø.	Nr. Buc. No. of PCS.	LUNG. BARA BAR LENGHT -m-	LUNGIMI / Ø. LENGHTS / Ø.	
					PC52	
PLACA PREF. 35x40x5 cm	1	6	4	0.40	1.6	
	2	6	3	0.50	1.5	
	3	8	1	0.45		0.45
LUNGIME / DIAMETRE					3.1	0.5
LUNGIME / m. / DIAMETRE					0.222	0.395
GREUTATE / DIAMETRE					0.7	0.2
TOTAL GENERAL (PC52, rot.) kg.					1.0	

* BARELE DE ARMATURA SUNT CALCULATE PENTRU O SINGURA PLACA PREFABRICATA
THE REINFORCING BARS ARE CALCULATED FOR A SINGLE ONE PRECAST PLATE.

BETON SIMPLU - PLAIN CONCRETE :
C12 / 15 (T3/T4 - II 32.5 R/0 - 16)

BETON ARMAT - REINFORCED CONCRETE :
C16 / 20 (T3/T4 - II 32.5 R/0 - 16)

OTEL BETON - STRUCTURAL STEEL : **PC52**

D					
C					
B					
A					
Indice Index	Data Date	Modificare Modification/Revision	Proiectant Designer	Aprobat Consultant Approved Consultant	Aprobat CFR Approved CFR



GUVERNUL ROMANIEI
ROMANIAN GOVERNMENT

PROIECT FINANȚAT DE UNIUNEA EUROPEANĂ
EUROPEAN UNION FINANCED PROJECT



C.N.C.F. "C.F.R." - S.A.

CLIENT / CLIENT



CONSULTANT / CONSULTANT

Aprobat Approved	Șef proiect Project manager	R. Liuzza	Data Date	Semnătură Signature
Aprobat Approved	Coordonator Secțiune 1 Section 1 Coordinator	C. Gambelli	12.2011	
Verificat Checked	Verificator Verifier	Giuseppe Fioravanti	12.2011	

SUBCONTRACTANT / SUBCONTRACTOR



Aprobat Approved	Responsabil Subconsultant Subconsultant Responsible	A. Stanciu - Dinulescu	Data Date	Semnătură Signature
Întocmit Elaborated	Proiectant Designer	Georgescu Toma Cristian	12.2011	

Reabilitarea liniei de cale ferată Brașov - Simeria, parte componentă a coridorului IV Pan European, pentru circulația trenurilor cu viteză maximă de 160 km/h,
Tronsonul : Brașov - Sighișoara
Rehabilitation of the railway line Brașov - Simeria, component Part of the IV Pan-European Corridor, for the trains circulation with maximum speed of 160 km/h,
Section : Brașov - Sighișoara

Project/Project
2004/RO/16/P/PA/003

Faza / Phase:
D.E. / E.D.

Denumire desen / Drawing Title :
SUBSTAȚIE TRACȚIUNE - CONSTRUCTII EXTERIOARE - TRACTION SUBSTATION - OUTDOOR CONSTRUCTION

FUNDATIE CUTIE CLEME 110 kV tip C.F.
CLENCH BOX FOUNDATION 110kV C.F. TYPE

Codificare / Codification System	Scara / Scale 1:10	LOT / LOT	Nr. / No 01 / 01
----------------------------------	--------------------	-----------	------------------

E A 5 1 0 1 E 0 0 B K A C 0 0 0 4 0 0 3 0