

MEDICAL CARE BUILDING GROUND FLOOR PLAN/CLADIRE DE SANATATE PLAN DE PARTIER – SCALE 1:100

MEDICAL CARE BUILDING LOCAL LEGEND/ LEGENDA LOCAL CLADIRE DE SANATATE	
LOCAL	DESCRIPTION/DESCRIERE
1	WANTING LOCAL
2	LOCAL - COVERS/PLAC
3	SUBCONSOLE
4	W.C.
5	Medical/clinic


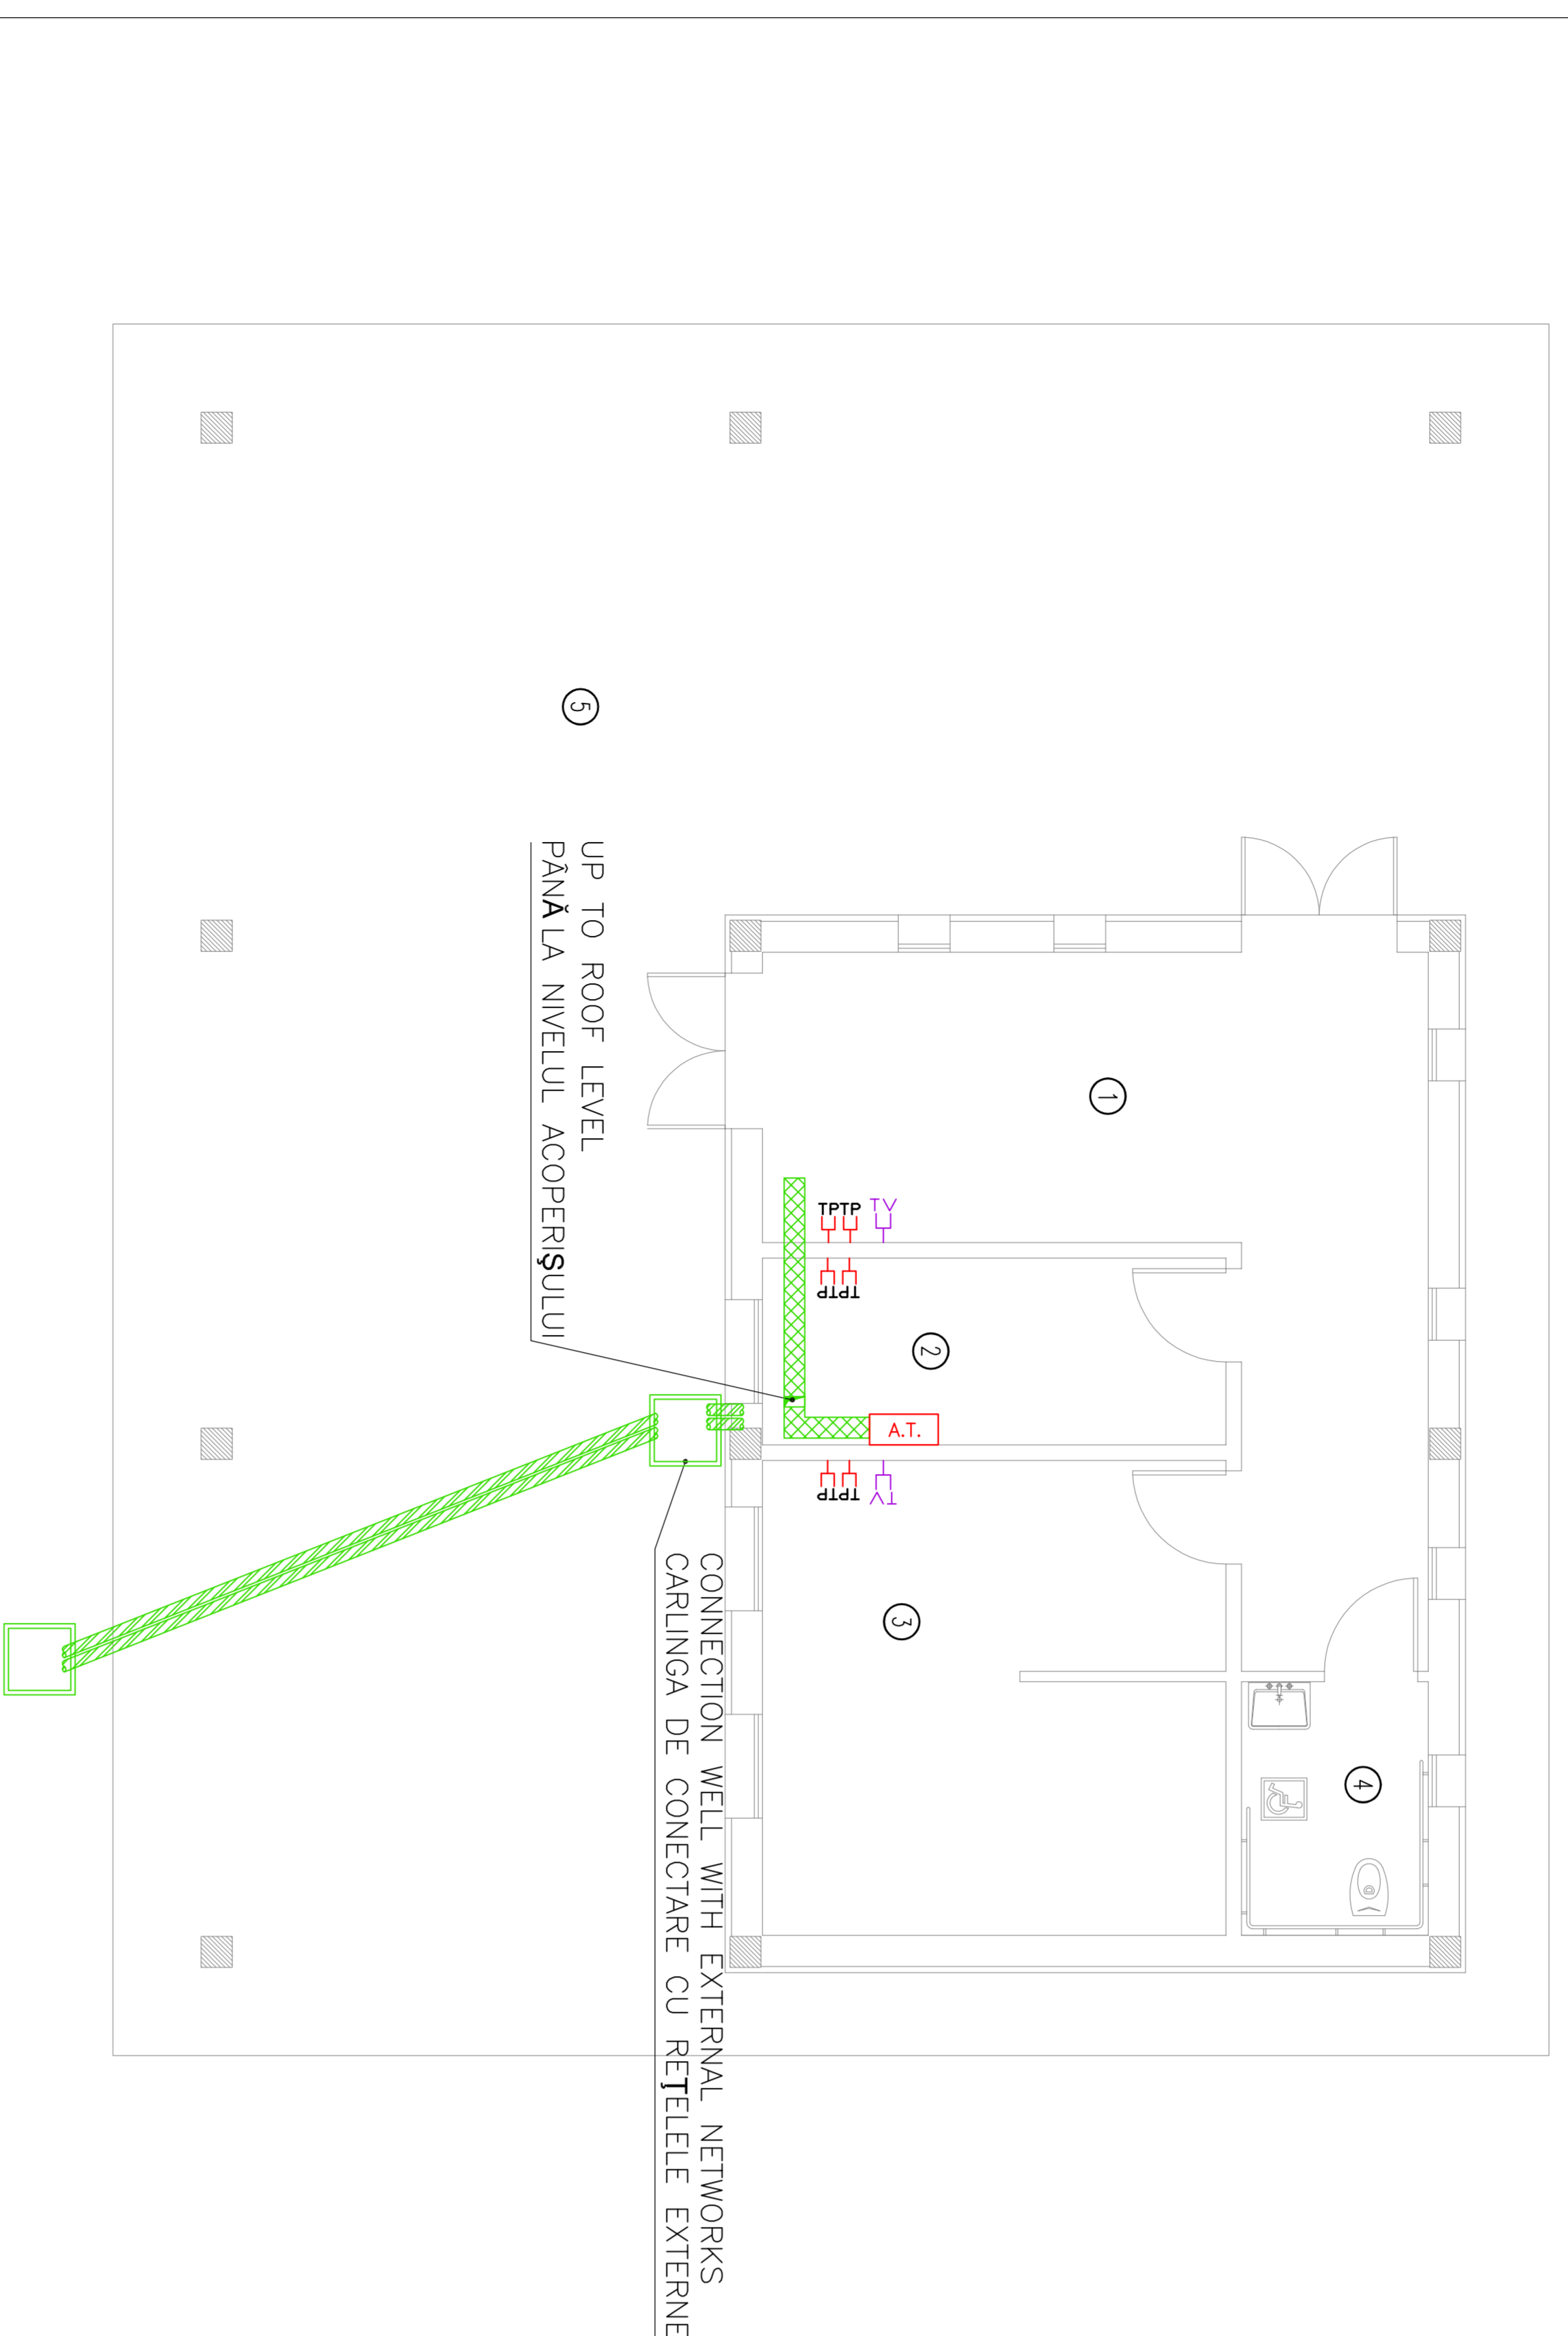


DIAGRAM TV SYSTEM/DIAGRAME SISTEMUL DE TV

CABLE FOR TRANSMISSION OF ANALOG AND DIGITAL TV SIGNALS/
CABLU DE TRANSMISIE A SEMNALULUI TV ANALOGIC SI DIGITAL

GROUND FLOOR/PLAN DE PARTIER

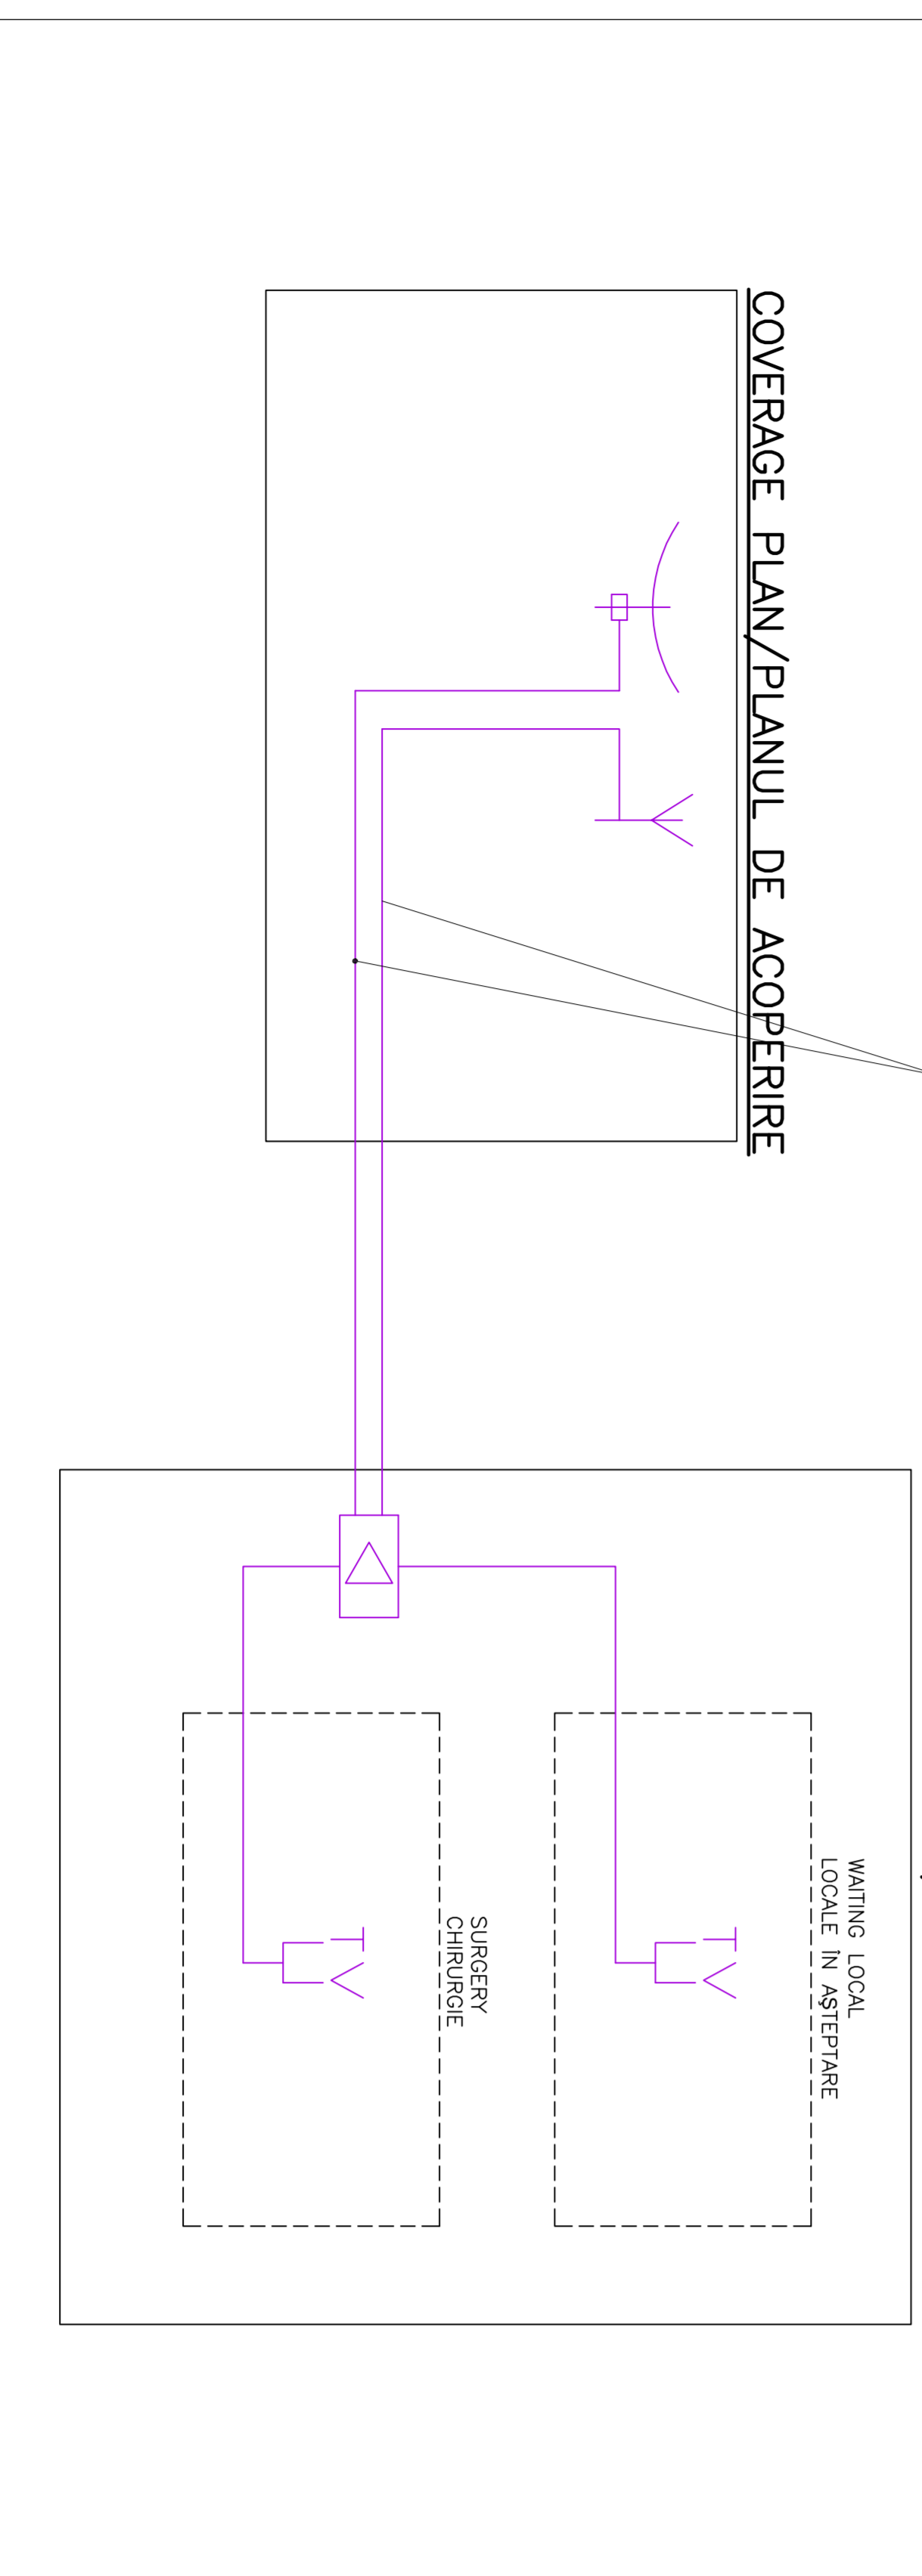

MEDICAL CARE BUILDING COVERAGE PLAN /CLADIRE DE SANATATE PLANUL DE ACOPERIRE – SCALE 1:50


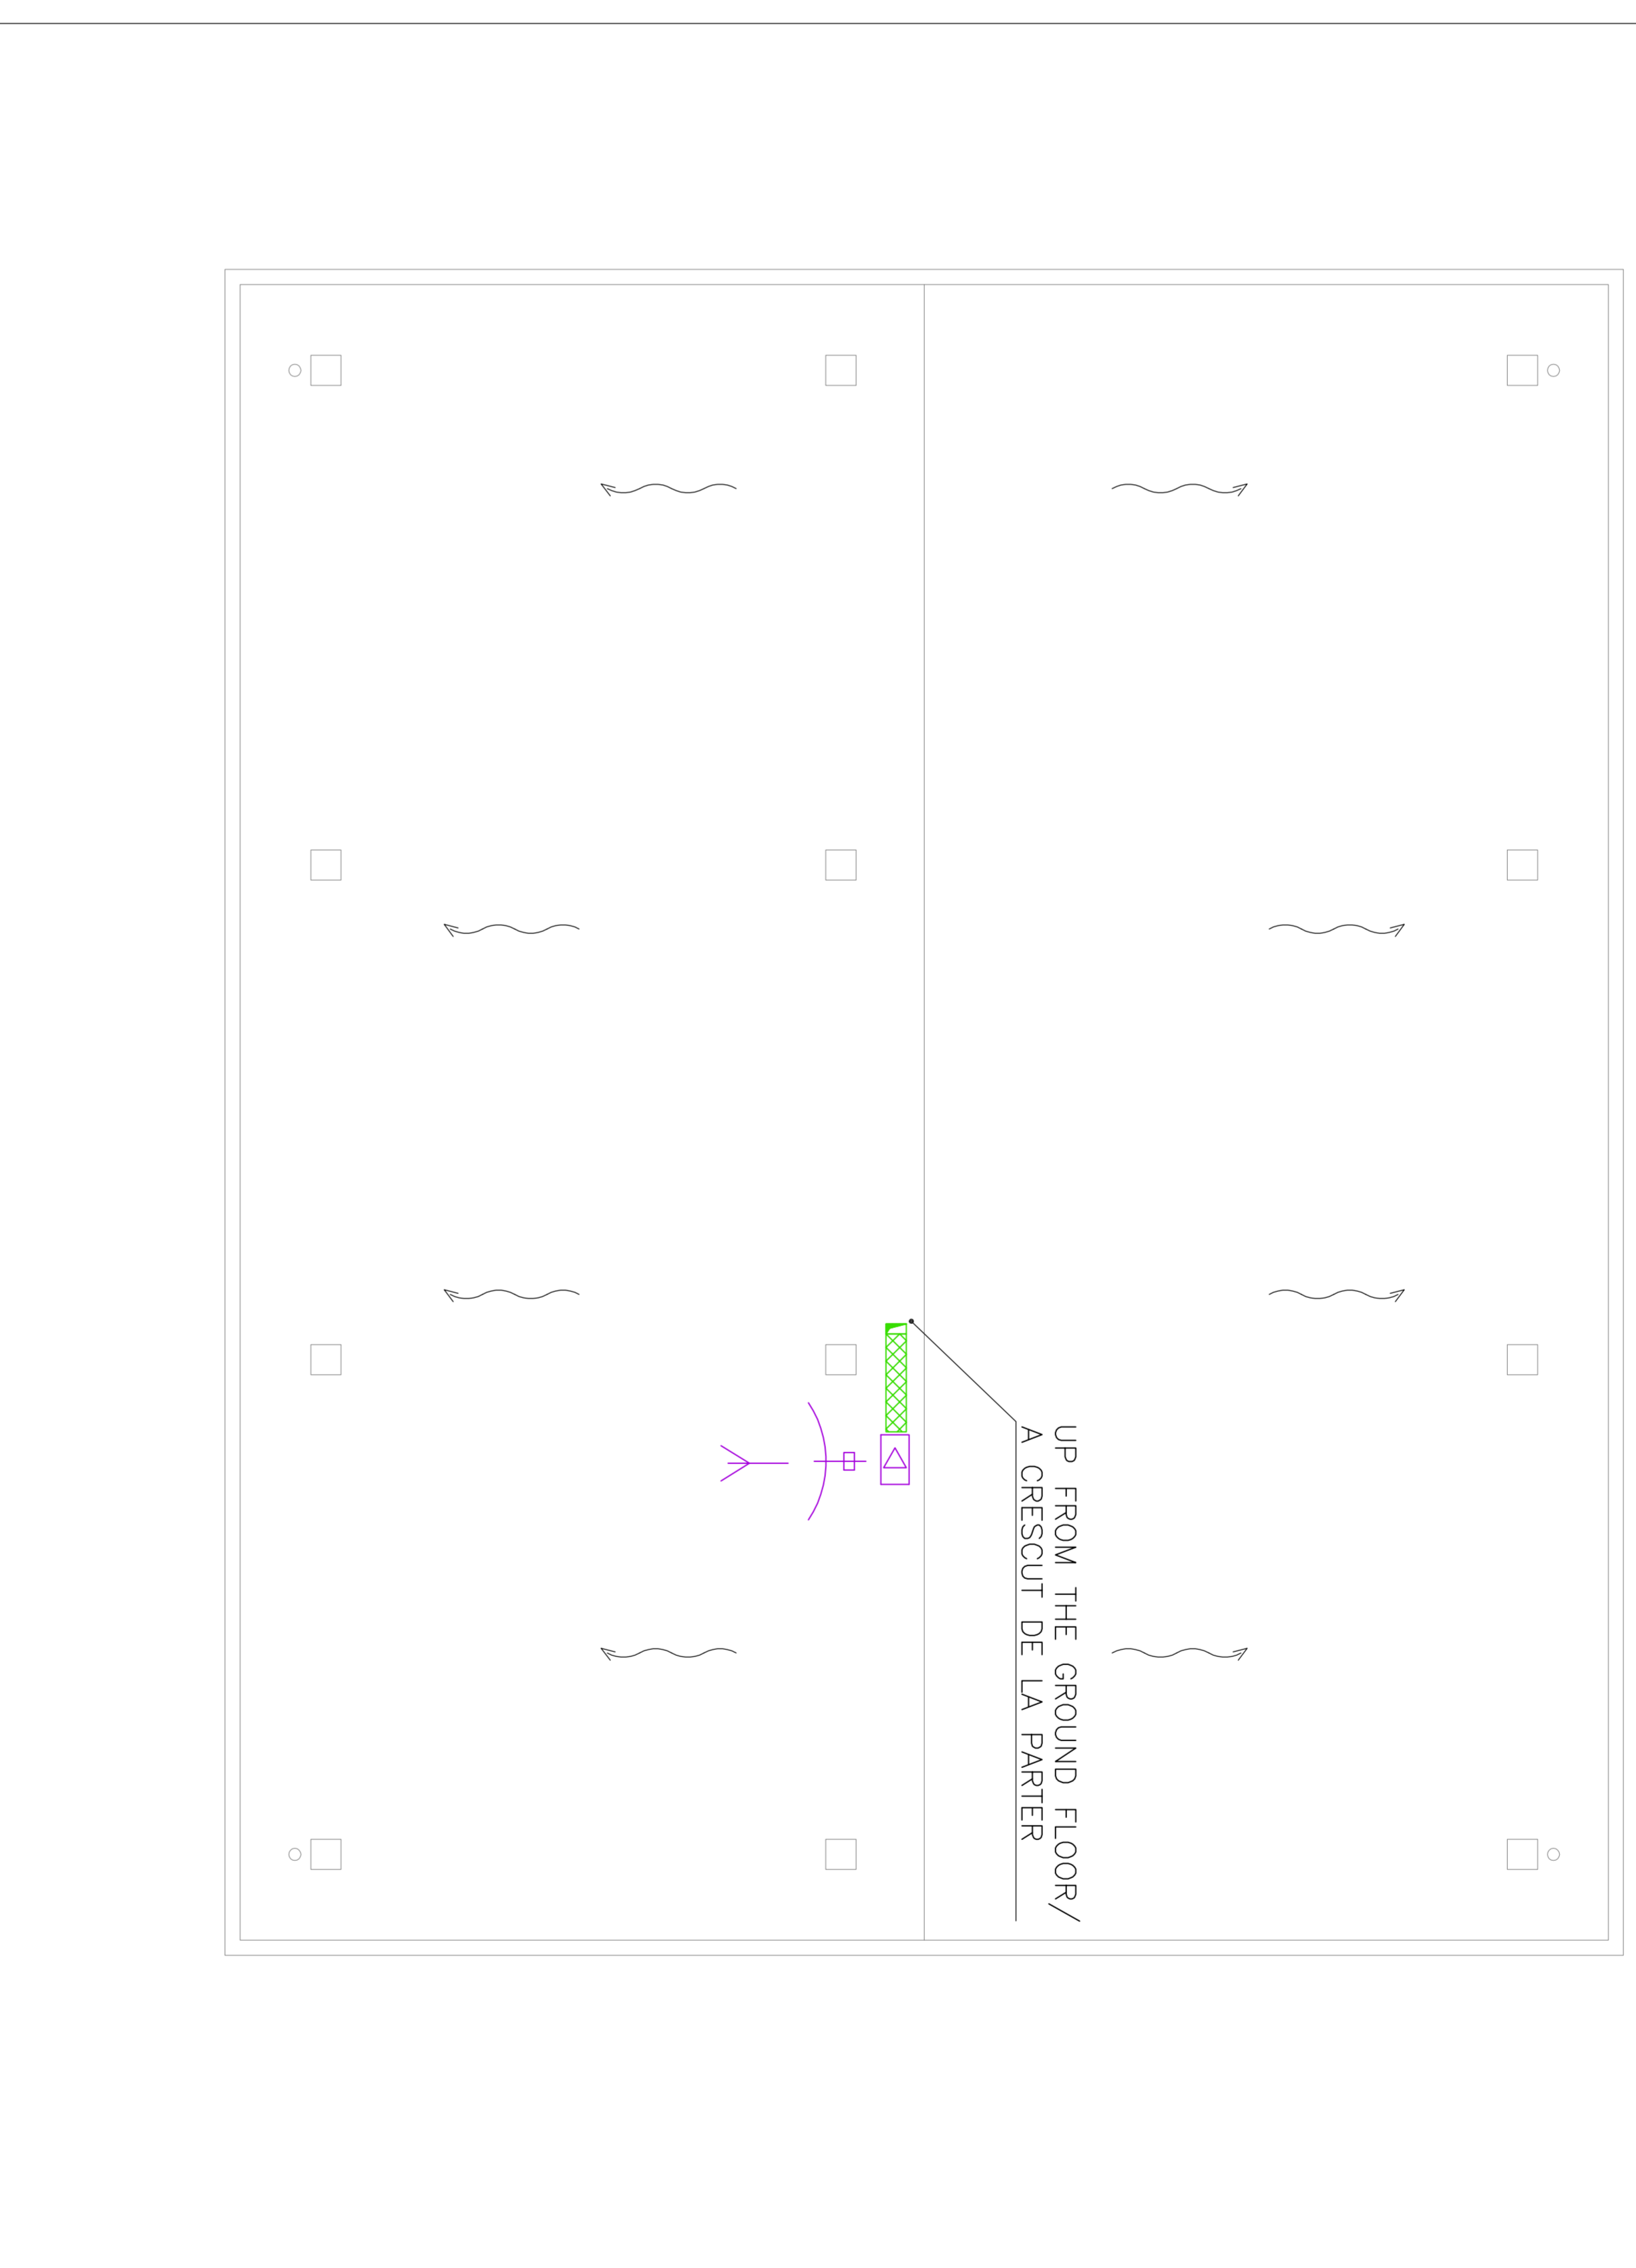


DIAGRAM VOICE-DATA SYSTEM/DIAGRAME SISTEMUL DE VOCE-DATA


GROUND FLOOR/PLAN DE PARTIER

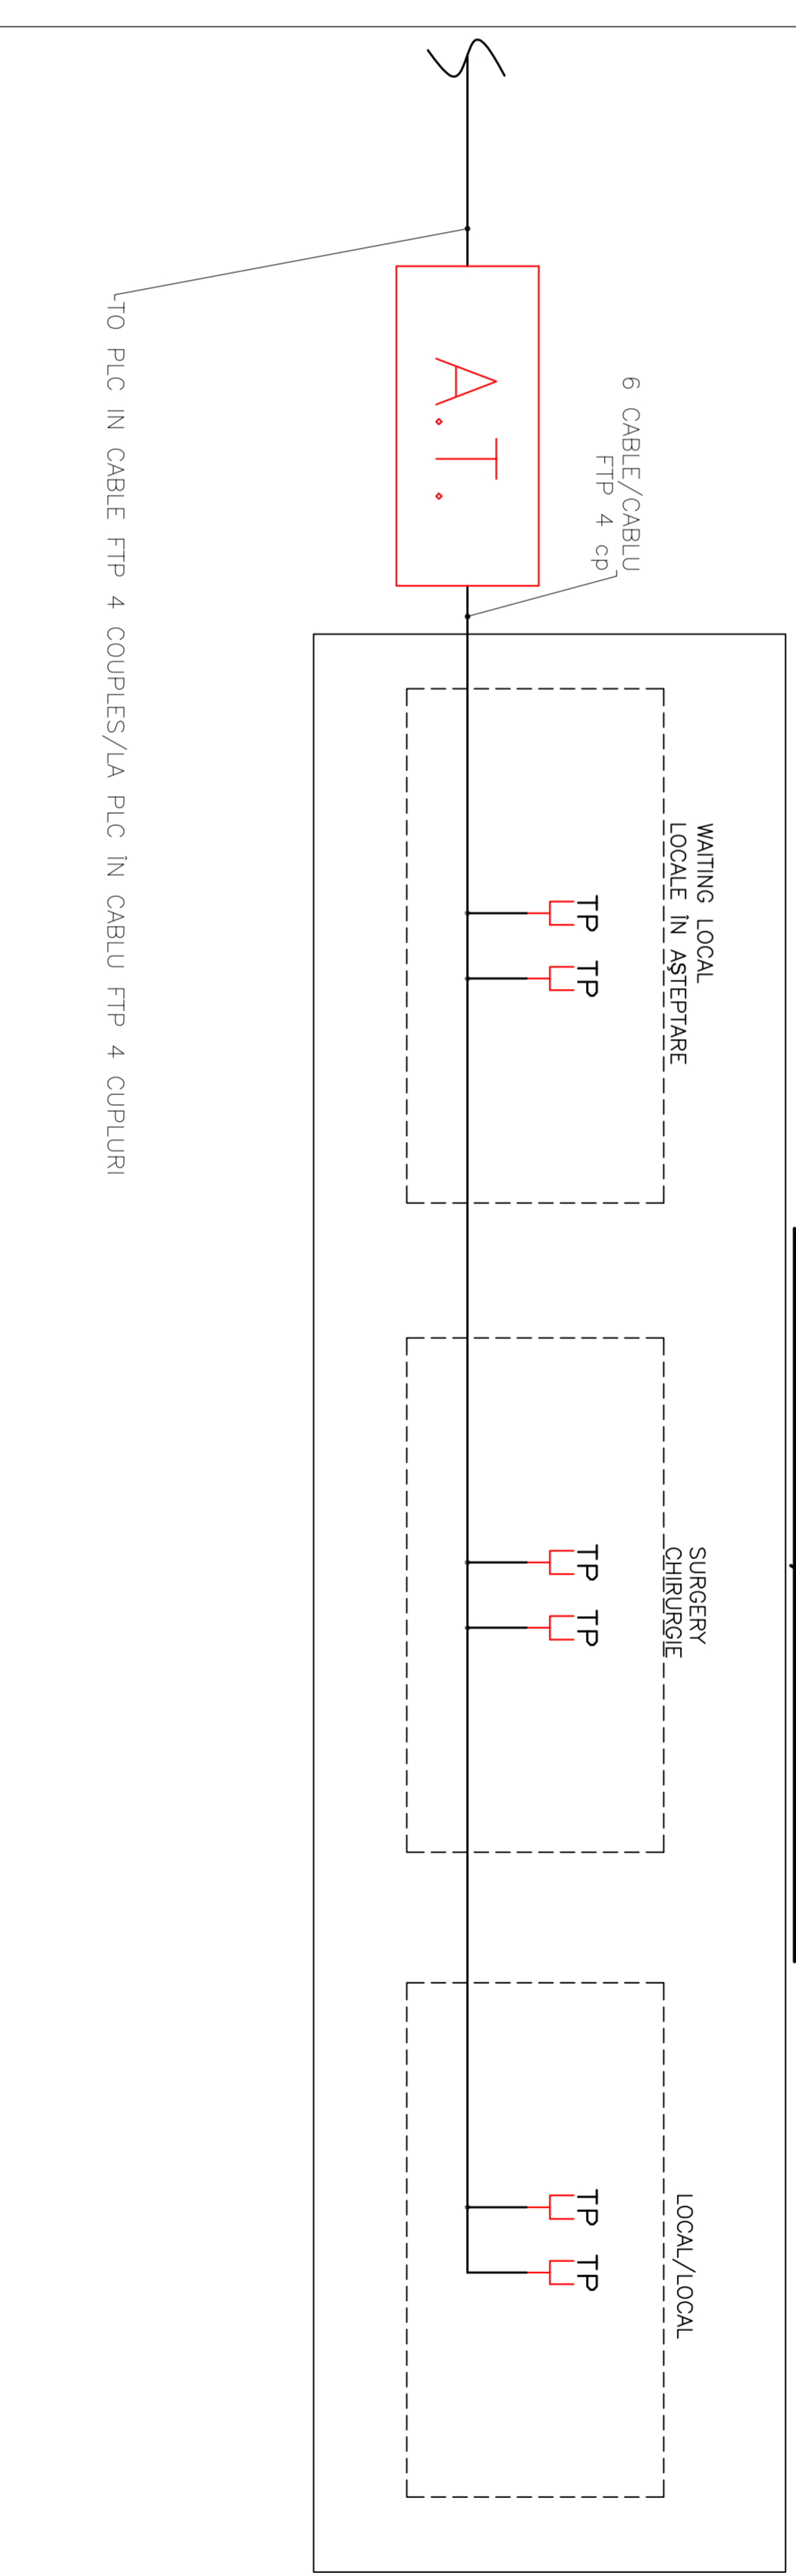

SYMBOL LEGEND/LEGENDA SIMBOLURI

SYMBOL/SIMBOLUL	DESCRIPTION/DESCRIERE
TP	VOICE-DATA RJ45 SOCKET/PIAZA VOCE-DATA RJ45
TP	TERRESTRIAL TV ANTENNA/TERESTRIU TV ANTENA
TP	SATELLITE TV ANTENNA/TV-SATELIT ANTENA
TP	SOCKETS GROUP CONNECT FROM A SOCKET OF TV ANTENNA OF TYPE TERRESTRIAL TV AND A SOCKET ANTENNA SATELIT/GRUP DE PRIZE ESTE LAMP DE LA REZEA DE ANTENA TV DE TIP TERESTRIU SI DE TIP TV SATELIT
A.T.	CABLE FOR VOICE-DATA STRUCTURED CABLE/CABLUL VOCE-DATA RACINA CABLARE STRUCTURATA
A.T.	SATELITE TV ANTENNA SYSTEM TV/SATELIT DE DISTRIBUTIE DE AMPLIFICARE TV
A.T.	CABLE REINFORCED STEEL GALVANIZED 200X100 MM FOR SPECIAL SYSTEM DISTRIBUTION
A.T.	CABLE REINFORCED STEEL GALVANIZED 200X100 MM FOR TV ANTENNA DISTRIBUTION SPECIAL
A.T.	TECHNICAL SPECIFICATIONS FOR SPECIAL SYSTEM S (1:10 mm)

KEY MAP/HARTA CHEIE

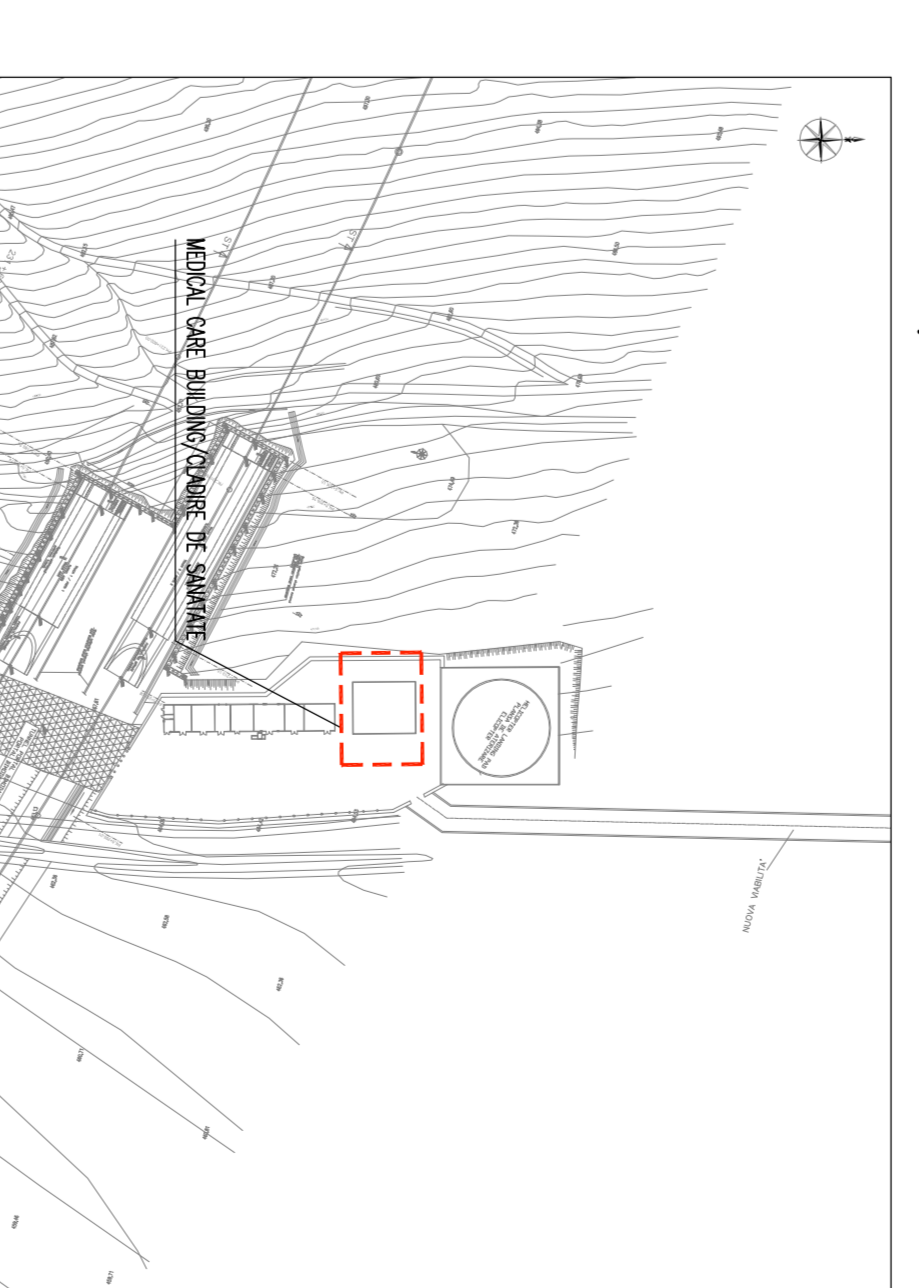

CLIENT / CLIENT

0					
C					
B					
A					
1	Date	Modificari/Modificari	Proiectant/Proiectant	Intarziat/Intarziat	Aprobare/Intarziat
2					
3					
4					
5					
6					
7					
8					
9					
10					

CLIENT / CLIENT

CLIENT / CLIENT	C.M.C.F. "C.F.R." - S.A.
CONSULTANT / CONSULTANT	TECHNIC
APPROVED / APROBAT	R. Lizza
APPROVED / APROBAT	C. Ghimbali
APPROVED / APROBAT	C. Ghimbali
APPROVED / APROBAT	P. Anand

DECLARATION OF THE DESIGNER / DECLARATIA DE PROIECTANT

I hereby declare that the design is the result of my own work and that I am not aware of any infringement of intellectual property rights. I am not aware of any infringement of intellectual property rights.

EA	5	1	0	1	C	1	2	L	X	T	S	2	0	8	9	0	0	4	0
----	---	---	---	---	---	---	---	---	---	---	---	---	---	---	---	---	---	---	---