


**PLAN NIVEL 3-4 - DISPOZITIE GENERALA/
GENERAL DISPOSITION 3-4 FLOOR PLAN**

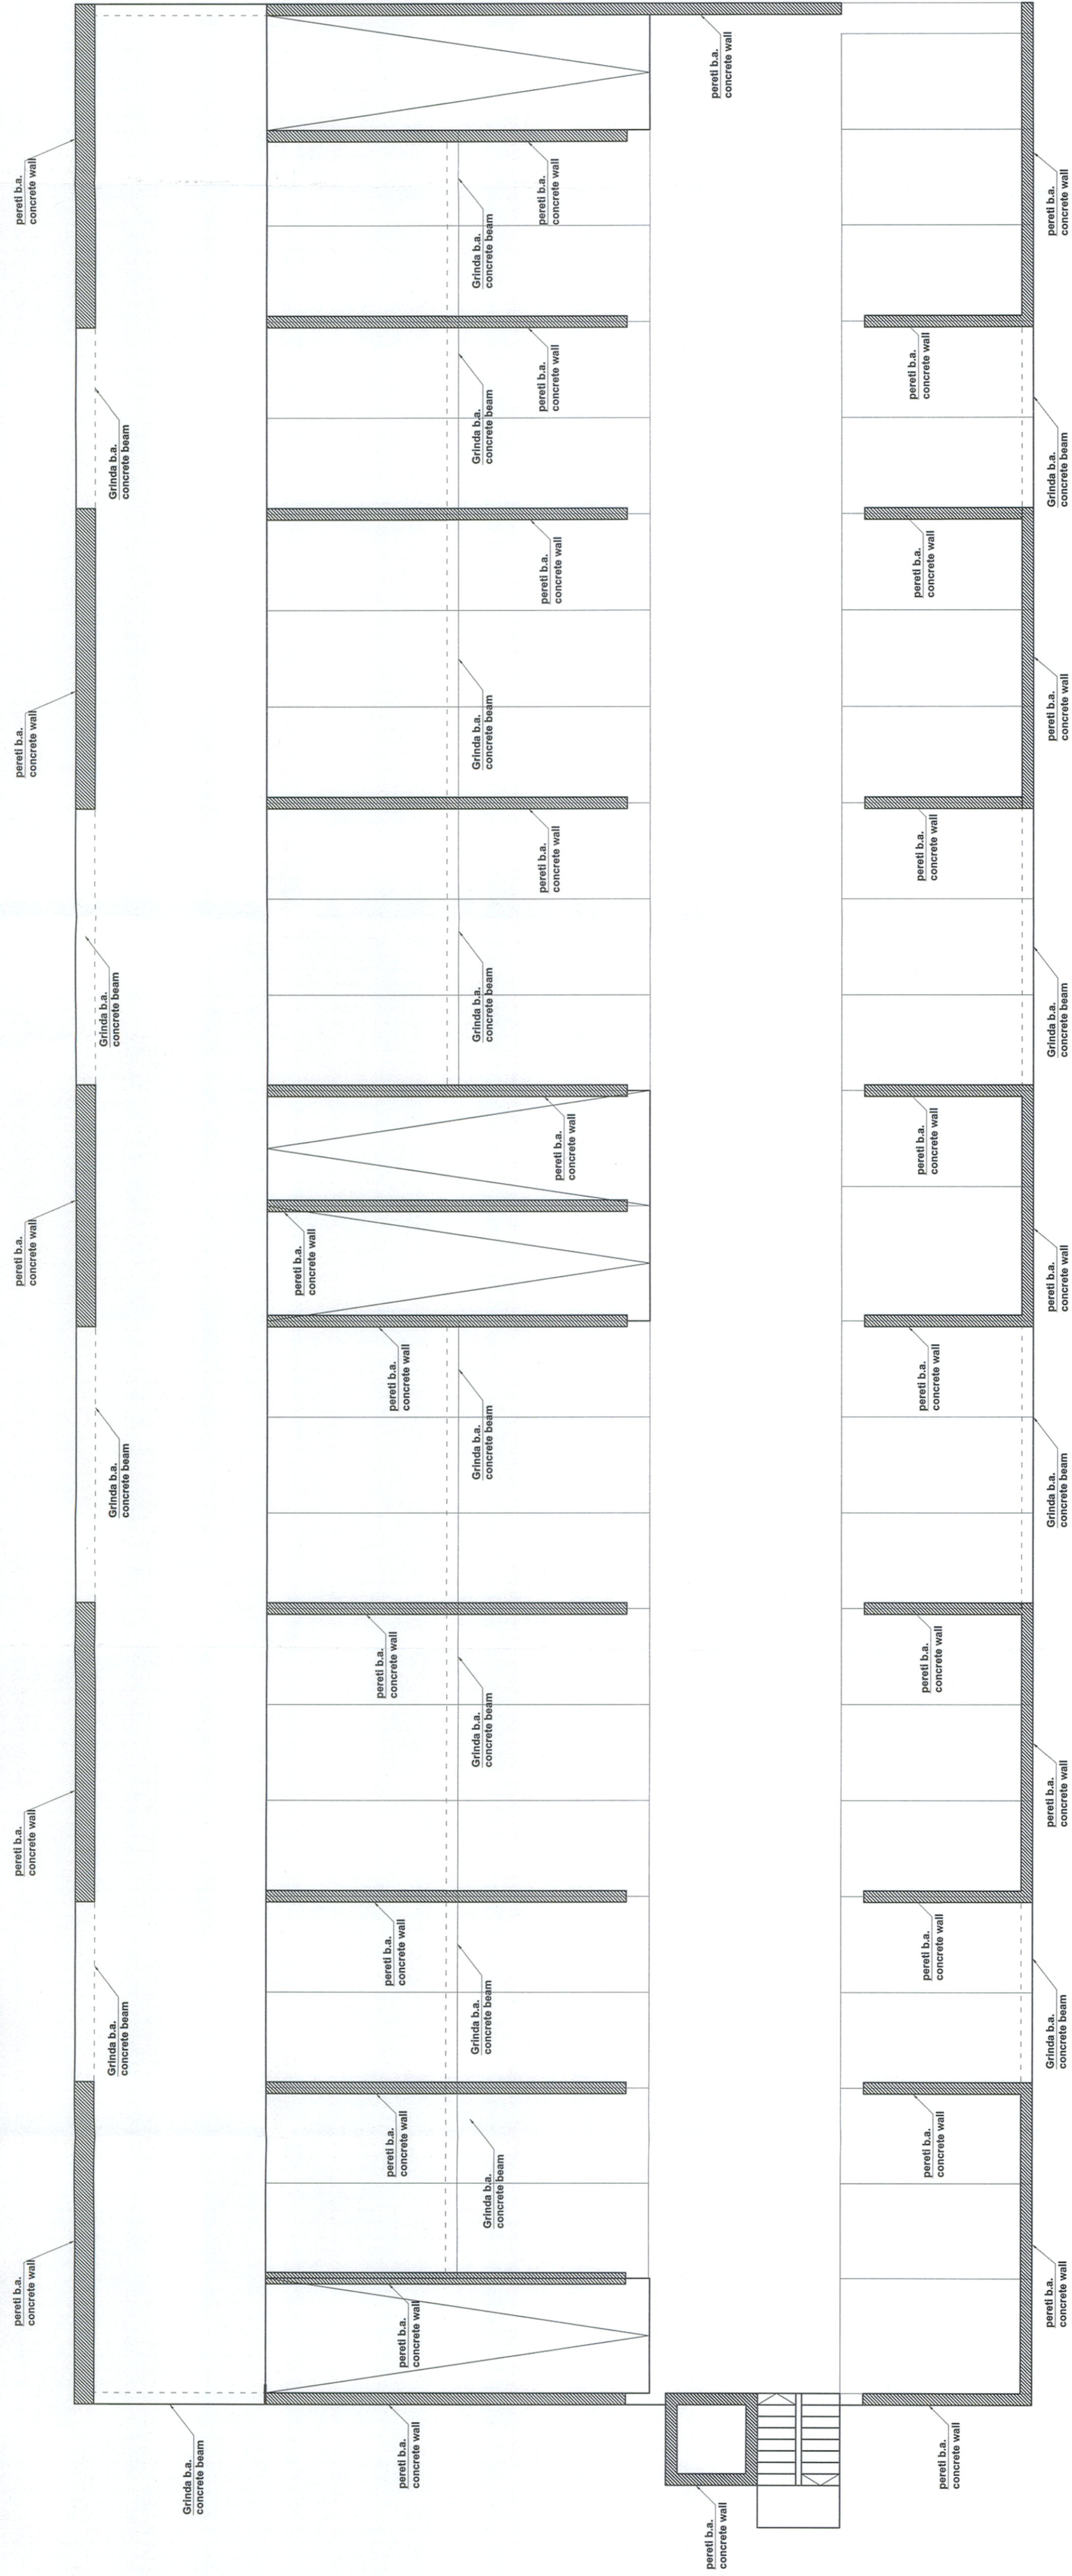

BENEFICIAR / BENEFICIARY
COMPANIA NATIONALA
DE CAI FERRE TCR SA

DENUMIREA LUCRĂRII / PROJECT TITLE
STUDIU DE FEZABILITATE PENTRU MODERNIZAREA LINEI FERVIARE CARANSEBES - TIMISOARA - ARAD
FEASIBILITY STUDY FOR MODERNIZATION OF THE RAILWAY LINE CARANSEBES - TIMISOARA - ARAD

DENUMIREA DESENULUI / DRAWING TITLE
PLAN DISPOZITIE GENERALA A - STATIA TIMISOARA NORD - PARCARE SUPRATERANA - PLAN NIVEL 3-4
GENERAL DISPOSITION PLAN - TIMISOARA NORD RAIL STATION - OVERGROUND PARKING - 3-4 FLOOR PLAN

| Index / Index | Date / Date | Modification / Modification | Projector / Designed | Verificat / Verified | Sef Proiect / Project Manager |
|---------------|-------------|-----------------------------|----------------------|----------------------|-------------------------------|
| C | | | | | |
| B | | | | | |
| A | | | | | |

PROIECTANT GENERAL / GENERAL DESIGNER
CONISIS PROJECT
R.C.:J40/9940/1995

| Projector / Designed | Verificat / Verified | Responsabil Proiect / Project Responsible | Number / Nume | Signature / Semnatura |
|----------------------|----------------------|---|---------------|-----------------------|
| STEFAN BUSTE | ALEX CRIBAN | CATALIN SERBAN | | |

| Project No / Project No | Scale / Scale | Phase / Phase | Date / Date | Code / Cod |
|-------------------------|---------------|---------------|-------------|----------------|
| 1562/2015 | 1:100 | SF / FS | 05/17 | SIF303RZ750020 |