


**PLAN NIVEL 5-6 - DISPOZITIE GENERALA/  
GENERAL DISPOSITION 5-6 FLOOR PLAN**



**BENEFICIAR / BENEFICIARY**  
 COMPANIA LOCALA  
 DE CALEFERIE LUGR SA

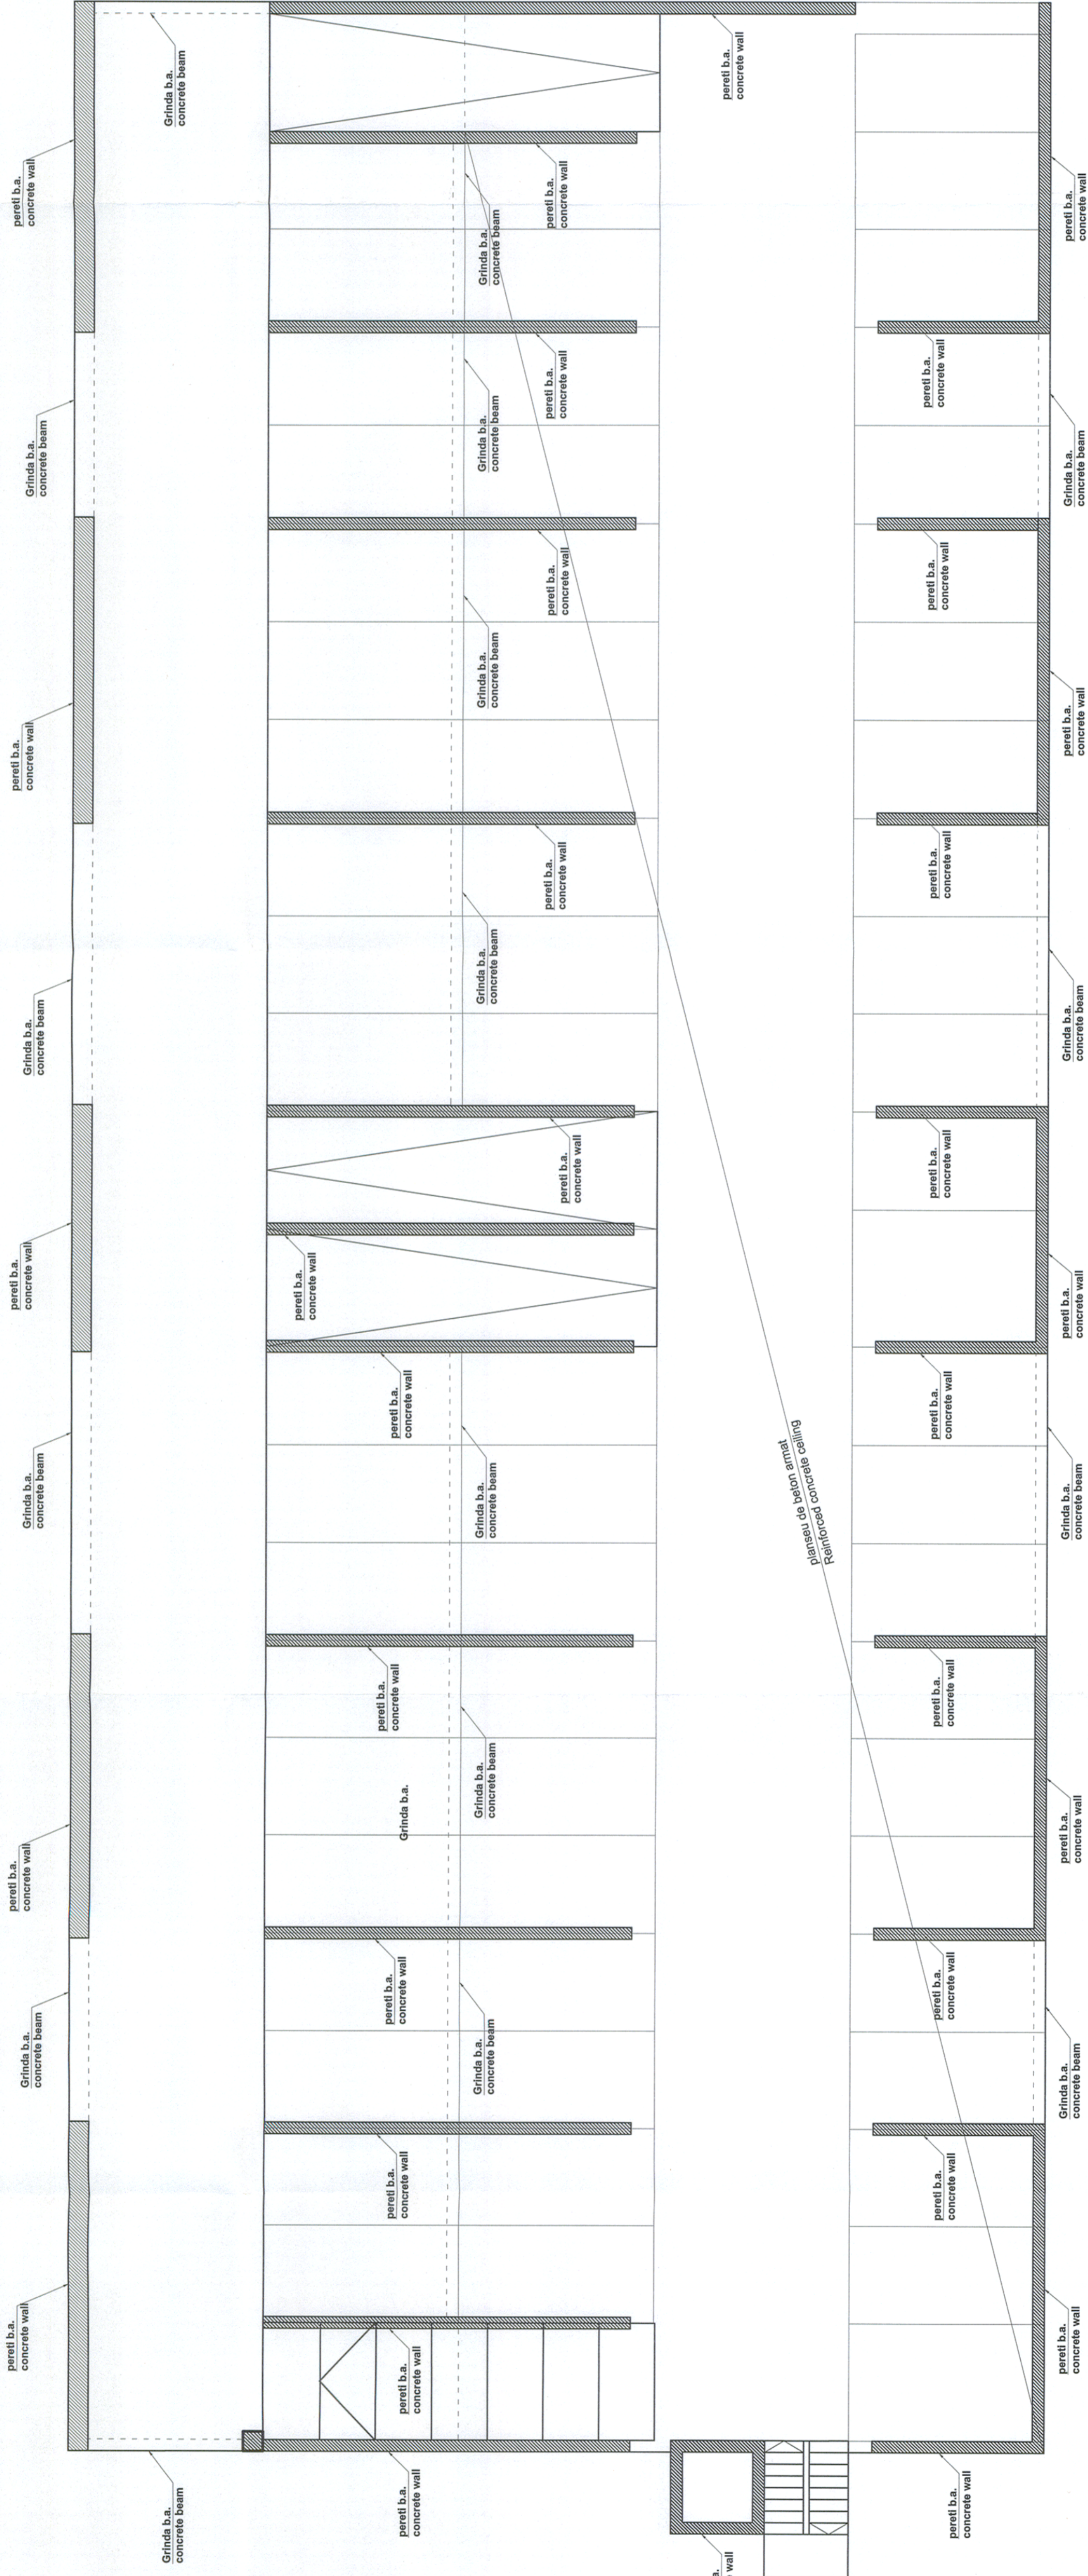

**PROIECTANT GENERAL / GENERAL DESIGNER**  
**CONSIS PROJECT**  
 R.C.:40-3940/1995

Index / Index	Date / Date	Modification / Modification	Project / Designed	Verificat / Verified	Sef Proiect / Project Manager
C					
B					
A					

Project / Designed	Verificat / Verified	Semnatura / Signature
STEFAN RUSTE		
ALEX CRIBAN		
CATALIN SERBAN		

**DENUMIREA LUCRĂRII / PROJECT TITLE**  
 STUDIU DE FEZABILITATE PENTRU MODERNIZAREA LINEI FEROVIARE CARANSEBES - TIMIȘOARA - ARAD  
 FEASIBILITY STUDY FOR MODERNIZATION OF THE RAILWAY LINE CARANSEBES - TIMIȘOARA - ARAD

**DENUMIREA DESENULUI / DRAWING TITLE**  
 PLAN DISPOZITIE GENERALA A - STATIA TIMIȘOARA NORD - PARCARE SUPRATERANA - PLAN NIVEL 5-6  
 GENERAL DISPOSITION PLAN - TIMIȘOARA NORD RAIL STATION OVERGROUND PARKING - 5-6 FLOOR PLAN

Project Nr / Project No	Scale / Scara	Date / Data
1562/2015	1:100	05/17

Phase / Faza	Scale / Scara	Date / Data
SF / FS	1:100	05/17

0 5 0 0 3 0  
 R Z 7  
 S F 3 0 3  
 Codificare Planșă / Drawing Codification

Titlu: DADRA CORDANA - TIMIȘOARA NORD - INCADRARE