


INTERVENȚII ETAJ 1/ INTERVENTIONS FIRST FLOOR (COTELE +2.90 și +3.00)/LEVELS +2.90, +3.00) SC 1:100

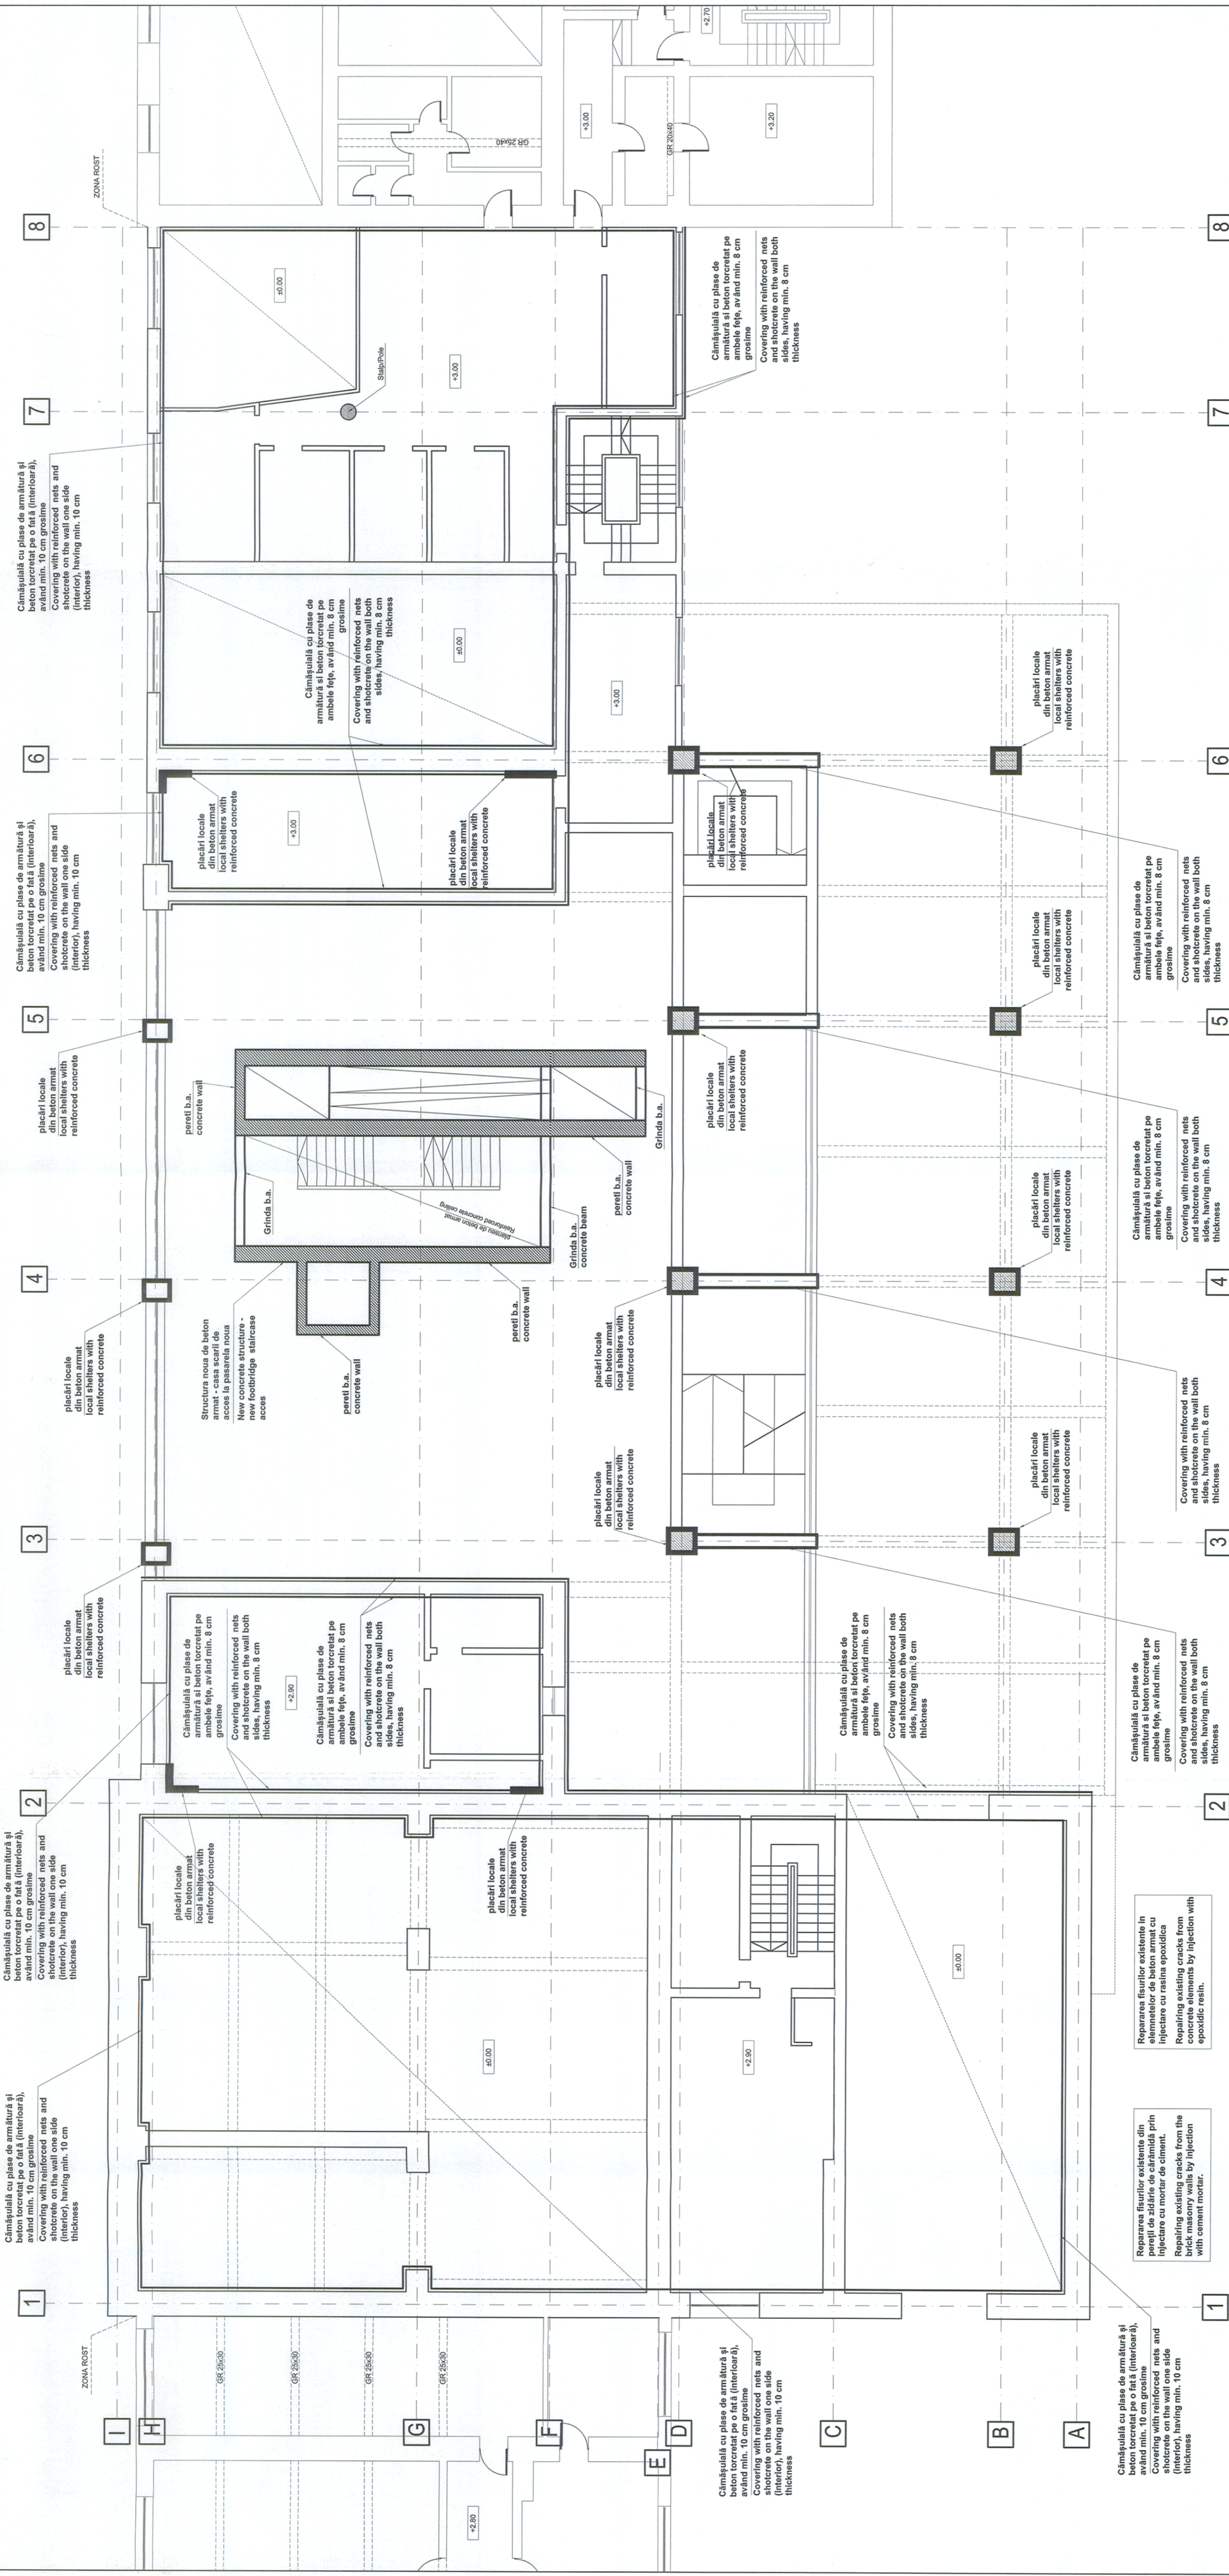

ZONA/AREA S+P+3
CORP ANALIZAT
BUILDING ANALYZED
ZONA/AREA S+P+4
ZONA/AREA S+P+M

DENUMIREA LUCRĂRII / PROJECT TITLE STUDIUL DE FEZABILITATE PENTRU MODERNIZAREA LINIEI FEROVIARE CARANSEBES - TIMȘOARA - ARAD FEASIBILITY STUDY FOR MODERNIZATION OF THE RAILWAY LINE CARANSEBES - TIMȘOARA - ARAD		PROIECTANT DE SPECIALITATE/ SPECIALIZED DESIGNER	
DENUMIREA DESENULUI / DRAWING TITLE PLAN DISPOZIȚIE GENERALĂ A STACIUNII FEROVIARE CARANSEBES - TIMȘOARA NORD - PLAN INTERVENȚII ETAJ 1 GENERAL DISPOSITION PLAN - TIMȘOARA NORD RAIL STATION - INTERVENTIONS FIRST FLOOR PLAN		PROIECTANT GENERAL / GENERAL DESIGNER	
Project No / 15622015	Scale/Scale 1:100	Phase / Phase SF / FS	Date / Date 08/17
Codificarea Planșei/Drawing Codification SF1F303	RZ1	50	03
Beneficiar / BENEFICIARY DE CALĂRIE LUCRĂRI R.C.: 14039401985		CONSIS PROJECT R.C.: 14039401985	
Verificat / Verified ALEX. CRIBAN		Verificat / Verified ALEX. CRIBAN	
Proiectant / Designed STEFAN RUSTE		Proiectant / Designed STEFAN RUSTE	
Proiectant / Designed CATALIN SERBAN		Proiectant / Designed CATALIN SERBAN	