
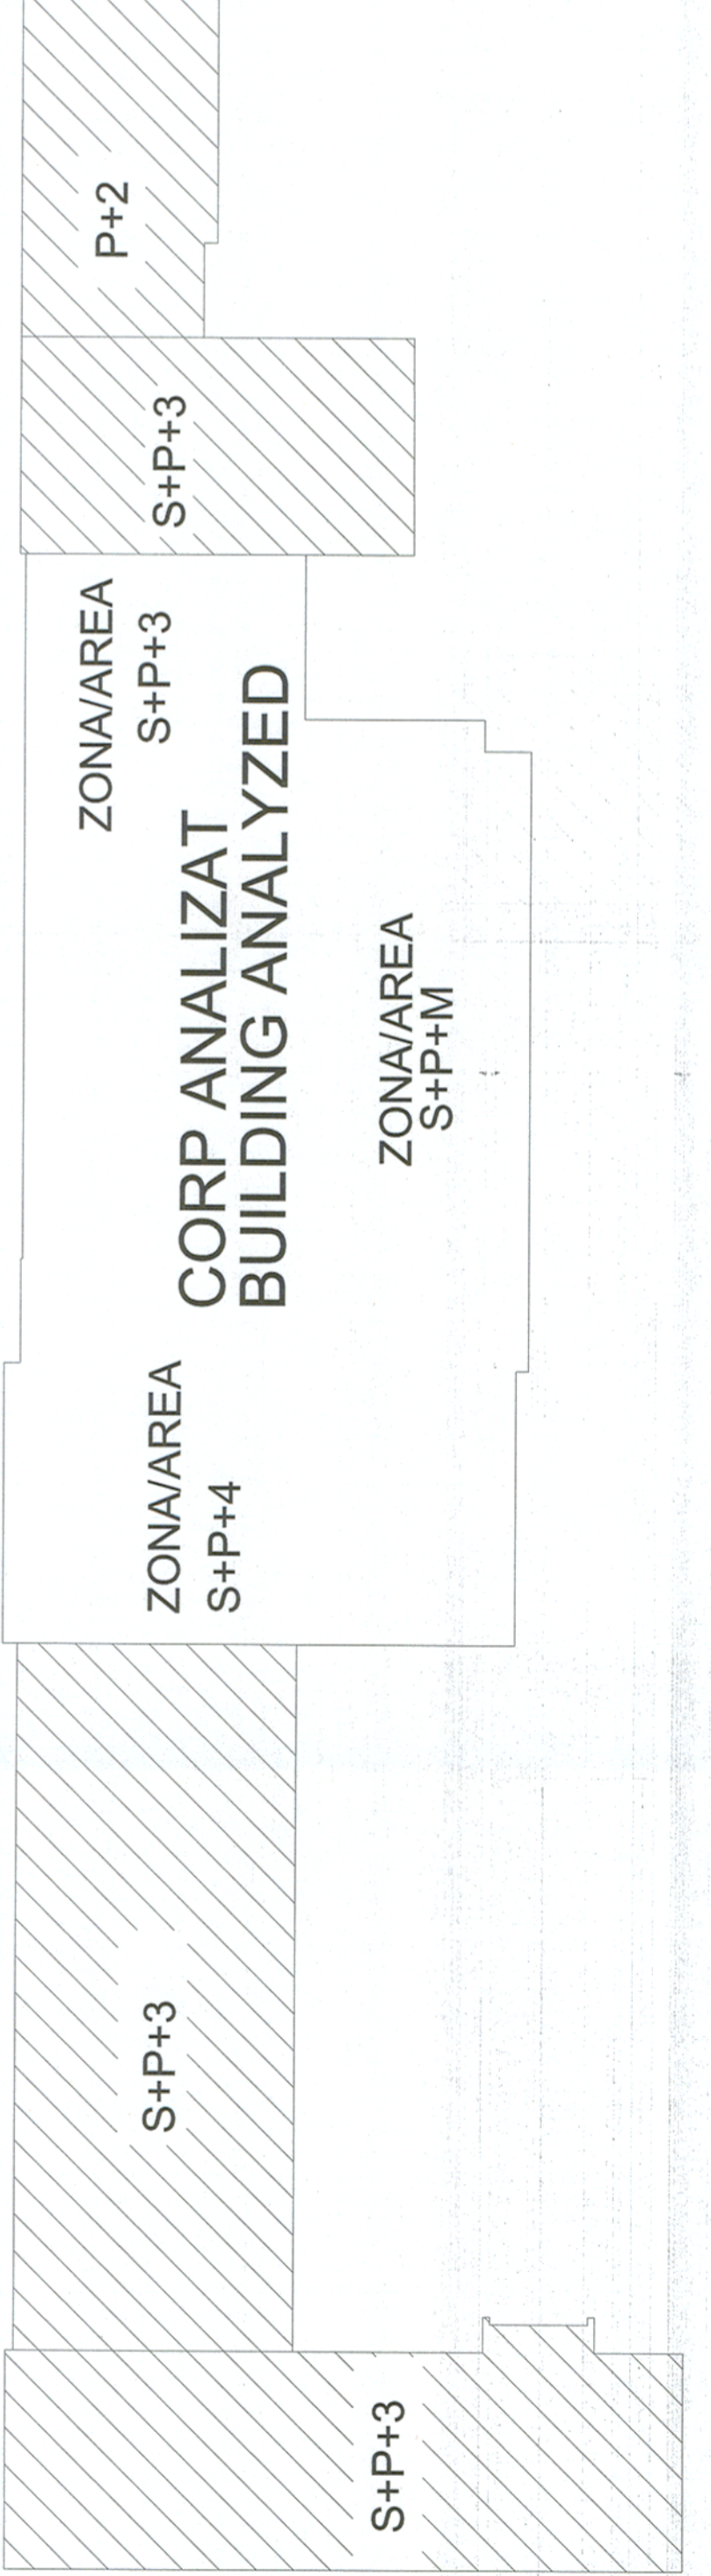


INTERVENȚII ETAJ 2/ INTERVENTIONS SECOND FLOOR (COTELE +5.40, +5.90, +6.40 / LEVELS +5.40, +5.90, +6.40) SC 1:100

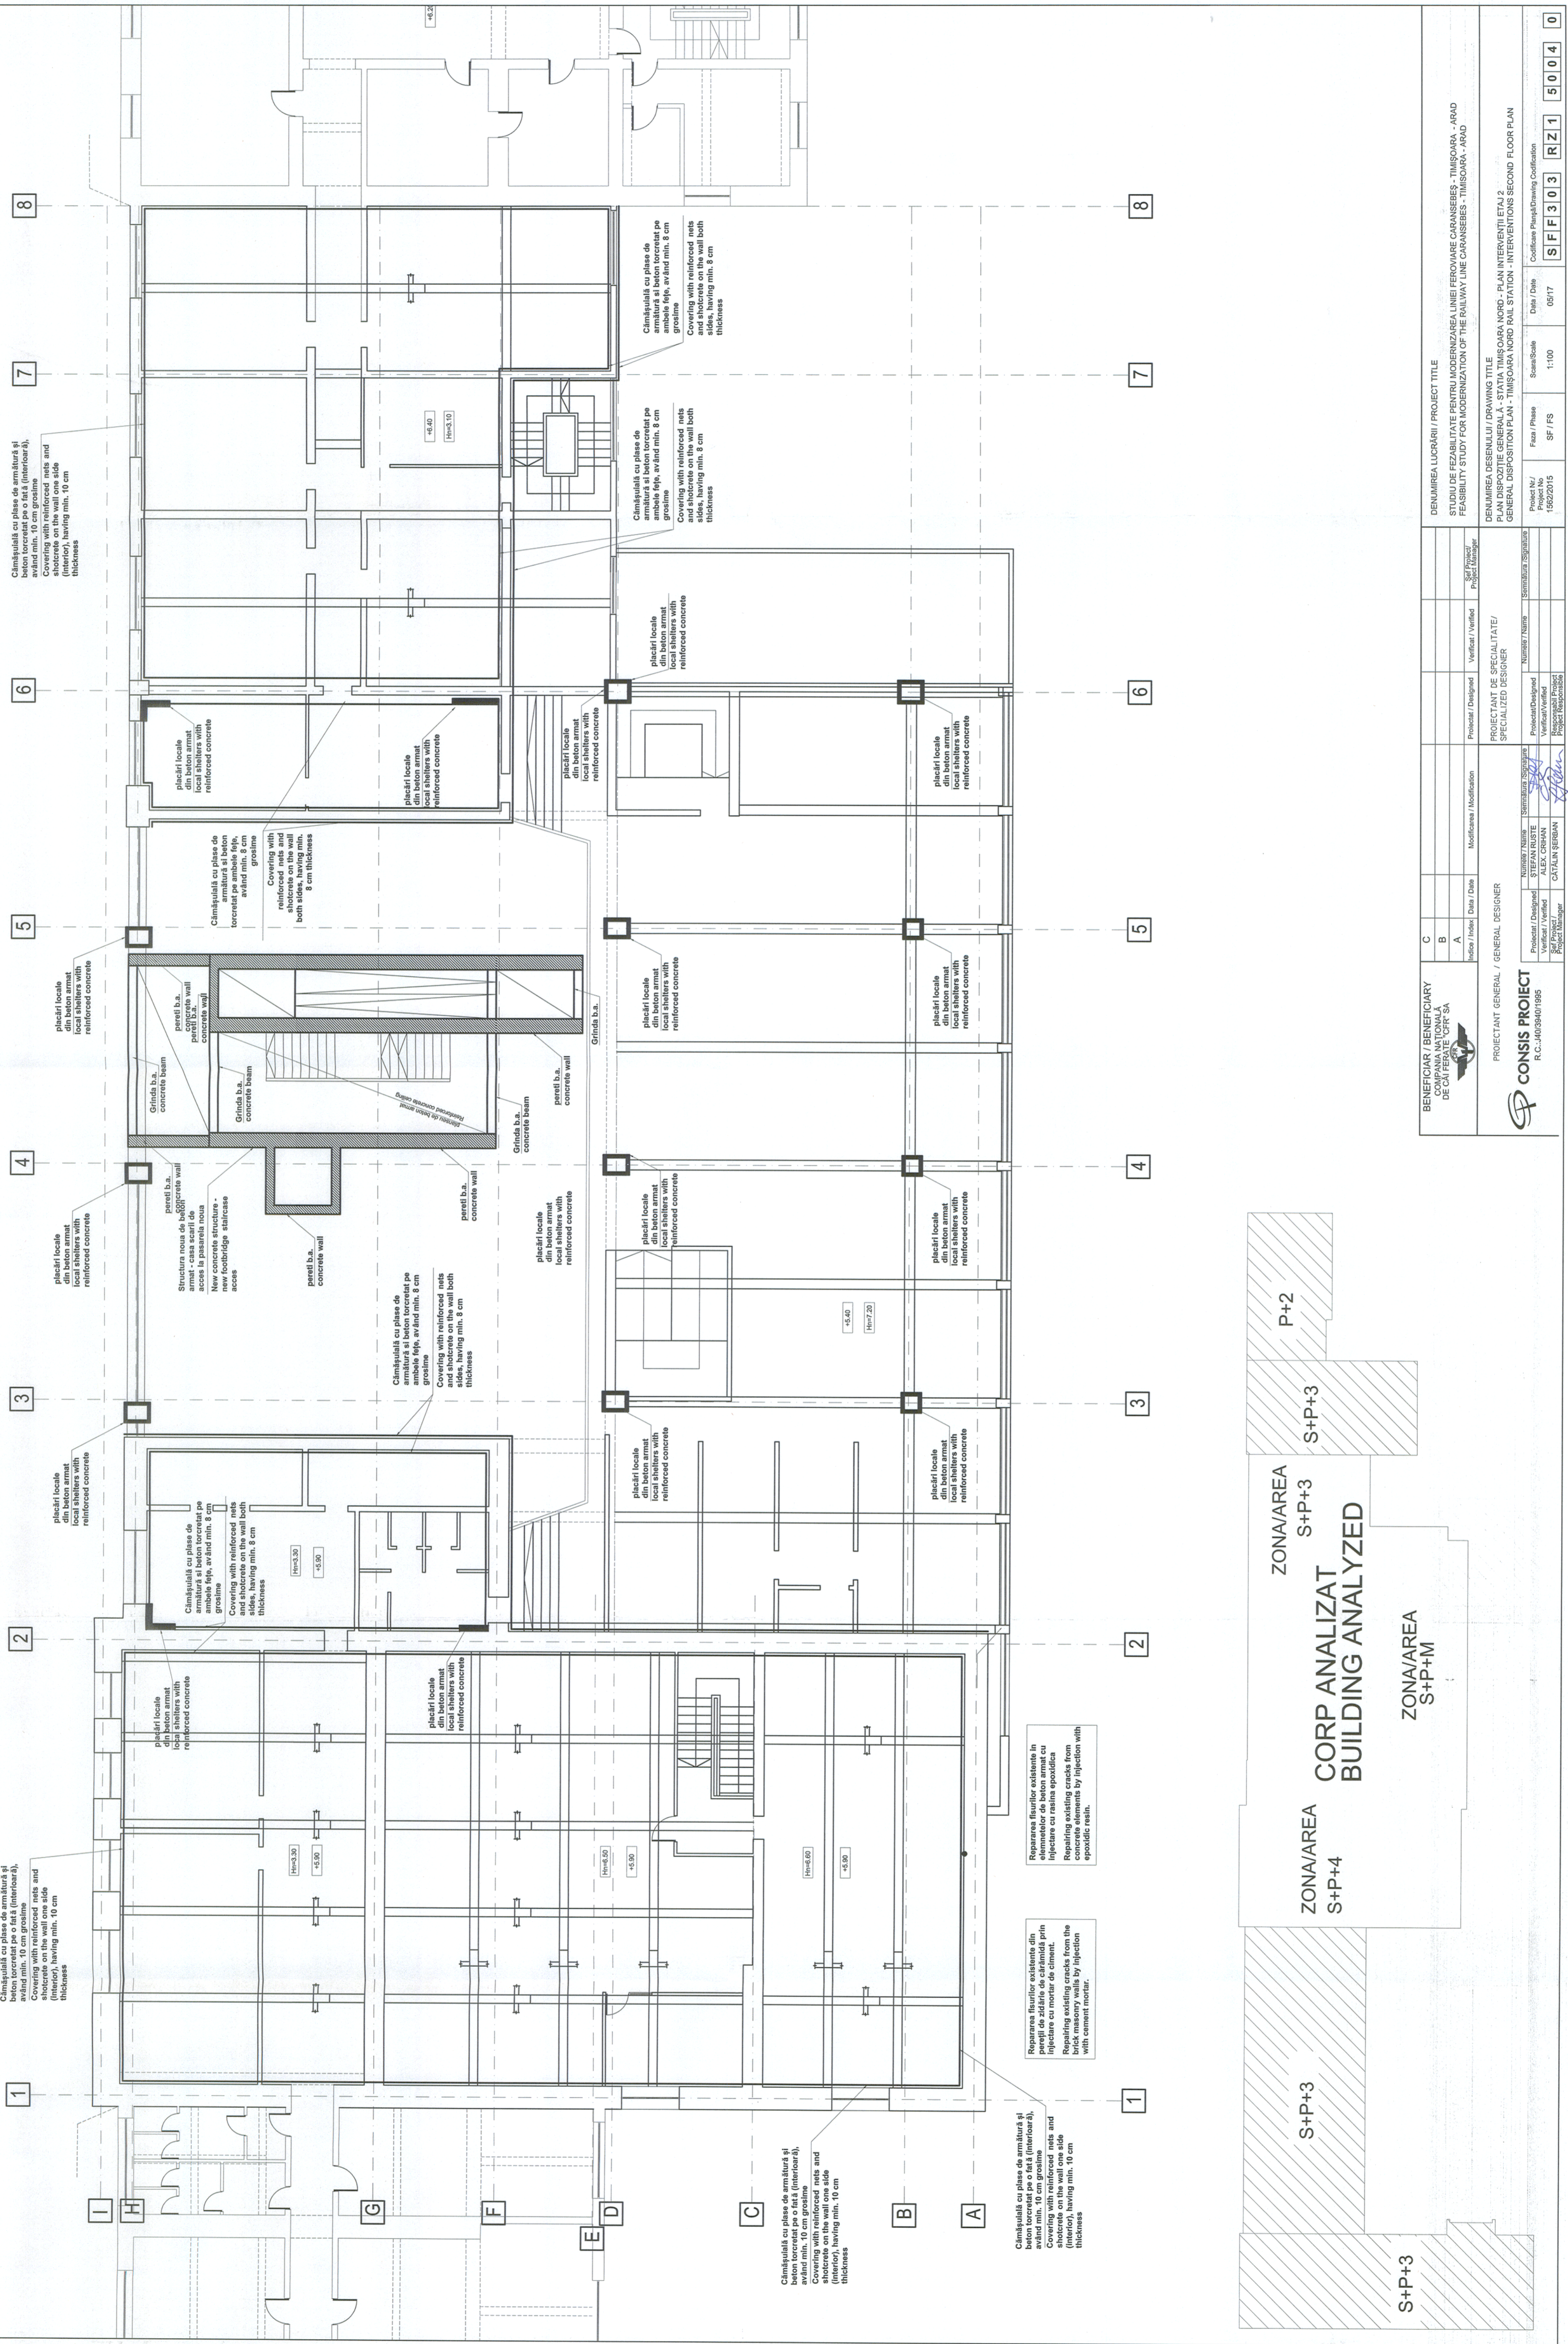

BENEFICIAR / BENEFICIARY DE CALIFERATE CFR SA				C				C				C			
PROIECTANT GENERAL / GENERAL DESIGNER				PROIECTANT DE SPECIALITATE / SPECIALIZED DESIGNER				PROIECTANT DE SPECIALITATE / SPECIALIZED DESIGNER				PROIECTANT DE SPECIALITATE / SPECIALIZED DESIGNER			
Project / Designed	Verificat / Verified	Project Manager	Project Engineer	Project / Designed	Verificat / Verified	Project Manager	Project Engineer	Project / Designed	Verificat / Verified	Project Manager	Project Engineer	Project / Designed	Verificat / Verified	Project Manager	Project Engineer
INDEX / INDEX	DATA / DATE	MODIFICAREA / MODIFICATION	VERIFICAREA / VERIFICATION	INDEX / INDEX	DATA / DATE	MODIFICAREA / MODIFICATION	VERIFICAREA / VERIFICATION	INDEX / INDEX	DATA / DATE	MODIFICAREA / MODIFICATION	VERIFICAREA / VERIFICATION	INDEX / INDEX	DATA / DATE	MODIFICAREA / MODIFICATION	VERIFICAREA / VERIFICATION
DENUMIREA LUCRĂRII / PROJECT TITLE				STUDIU DE FEZABILITATE PENTRU MODERNIZAREA LINEI FEROVIARE CARANSEBES - TIMIȘOARA - ARAD / FEASIBILITY STUDY FOR MODERNIZATION OF THE RAILWAY LINE CARANSEBES - TIMIȘOARA - ARAD				DENUMIREA DESENLUII / DRAWING TITLE				PLAN DISPOZIȚIE GENERALĂ A STAȚIEI TIMIȘOARA NORD - PLAN INTERVENȚII ETAJ 2 / GENERAL DISPOSITION PLAN - TIMIȘOARA NORD RAIL STATION - INTERVENTIONS SECOND FLOOR PLAN			
PROIECTANT GENERAL / GENERAL DESIGNER				PROIECTANT DE SPECIALITATE / SPECIALIZED DESIGNER				PROIECTANT DE SPECIALITATE / SPECIALIZED DESIGNER				PROIECTANT DE SPECIALITATE / SPECIALIZED DESIGNER			
CONSIS PROJECT R.C.:40/09401885				CONSIS PROJECT R.C.:40/09401885				CONSIS PROJECT R.C.:40/09401885				CONSIS PROJECT R.C.:40/09401885			
Date / Date				Date / Date				Date / Date				Date / Date			
05/17				05/17				05/17				05/17			
Scale / Scale				Scale / Scale				Scale / Scale				Scale / Scale			
1:100				1:100				1:100				1:100			
SF / FS				SF / FS				SF / FS				SF / FS			
RZ / 1				RZ / 1				RZ / 1				RZ / 1			
SF / FS				SF / FS				SF / FS				SF / FS			
5004				5004				5004				5004			