
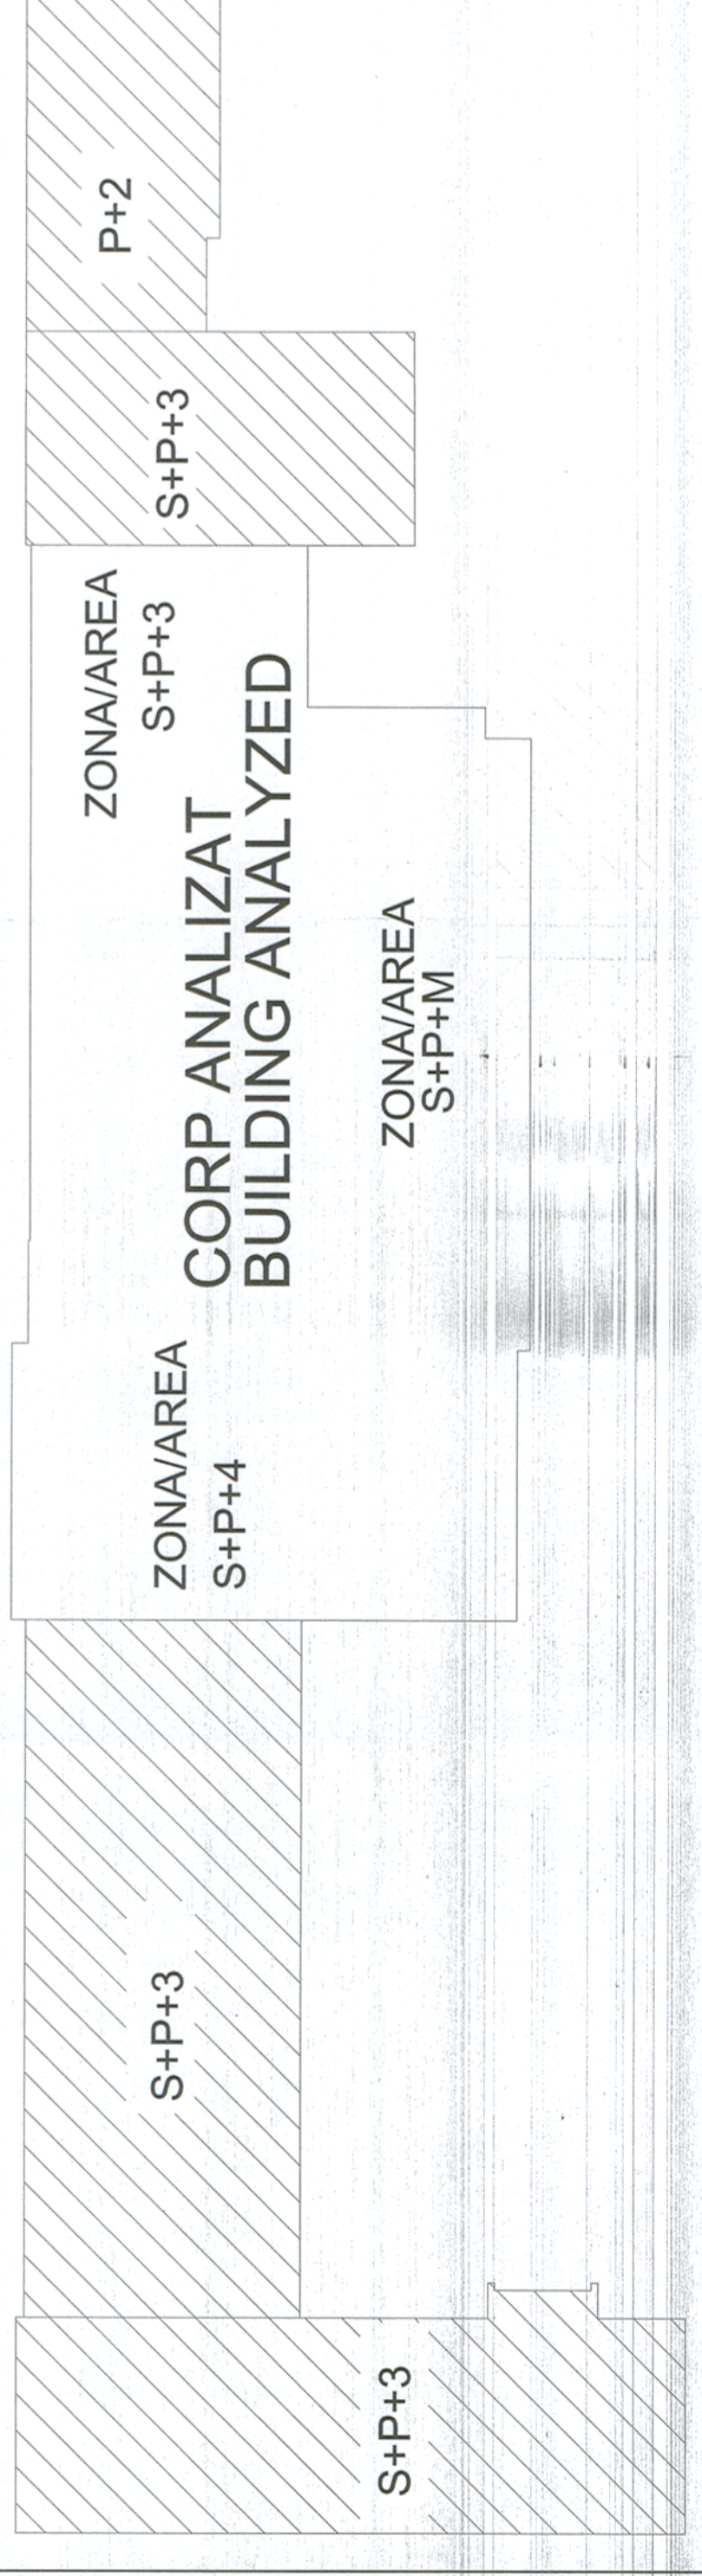


RELEVU FIȘURI SUBSOLBASEMENT CRACKS SURVEY

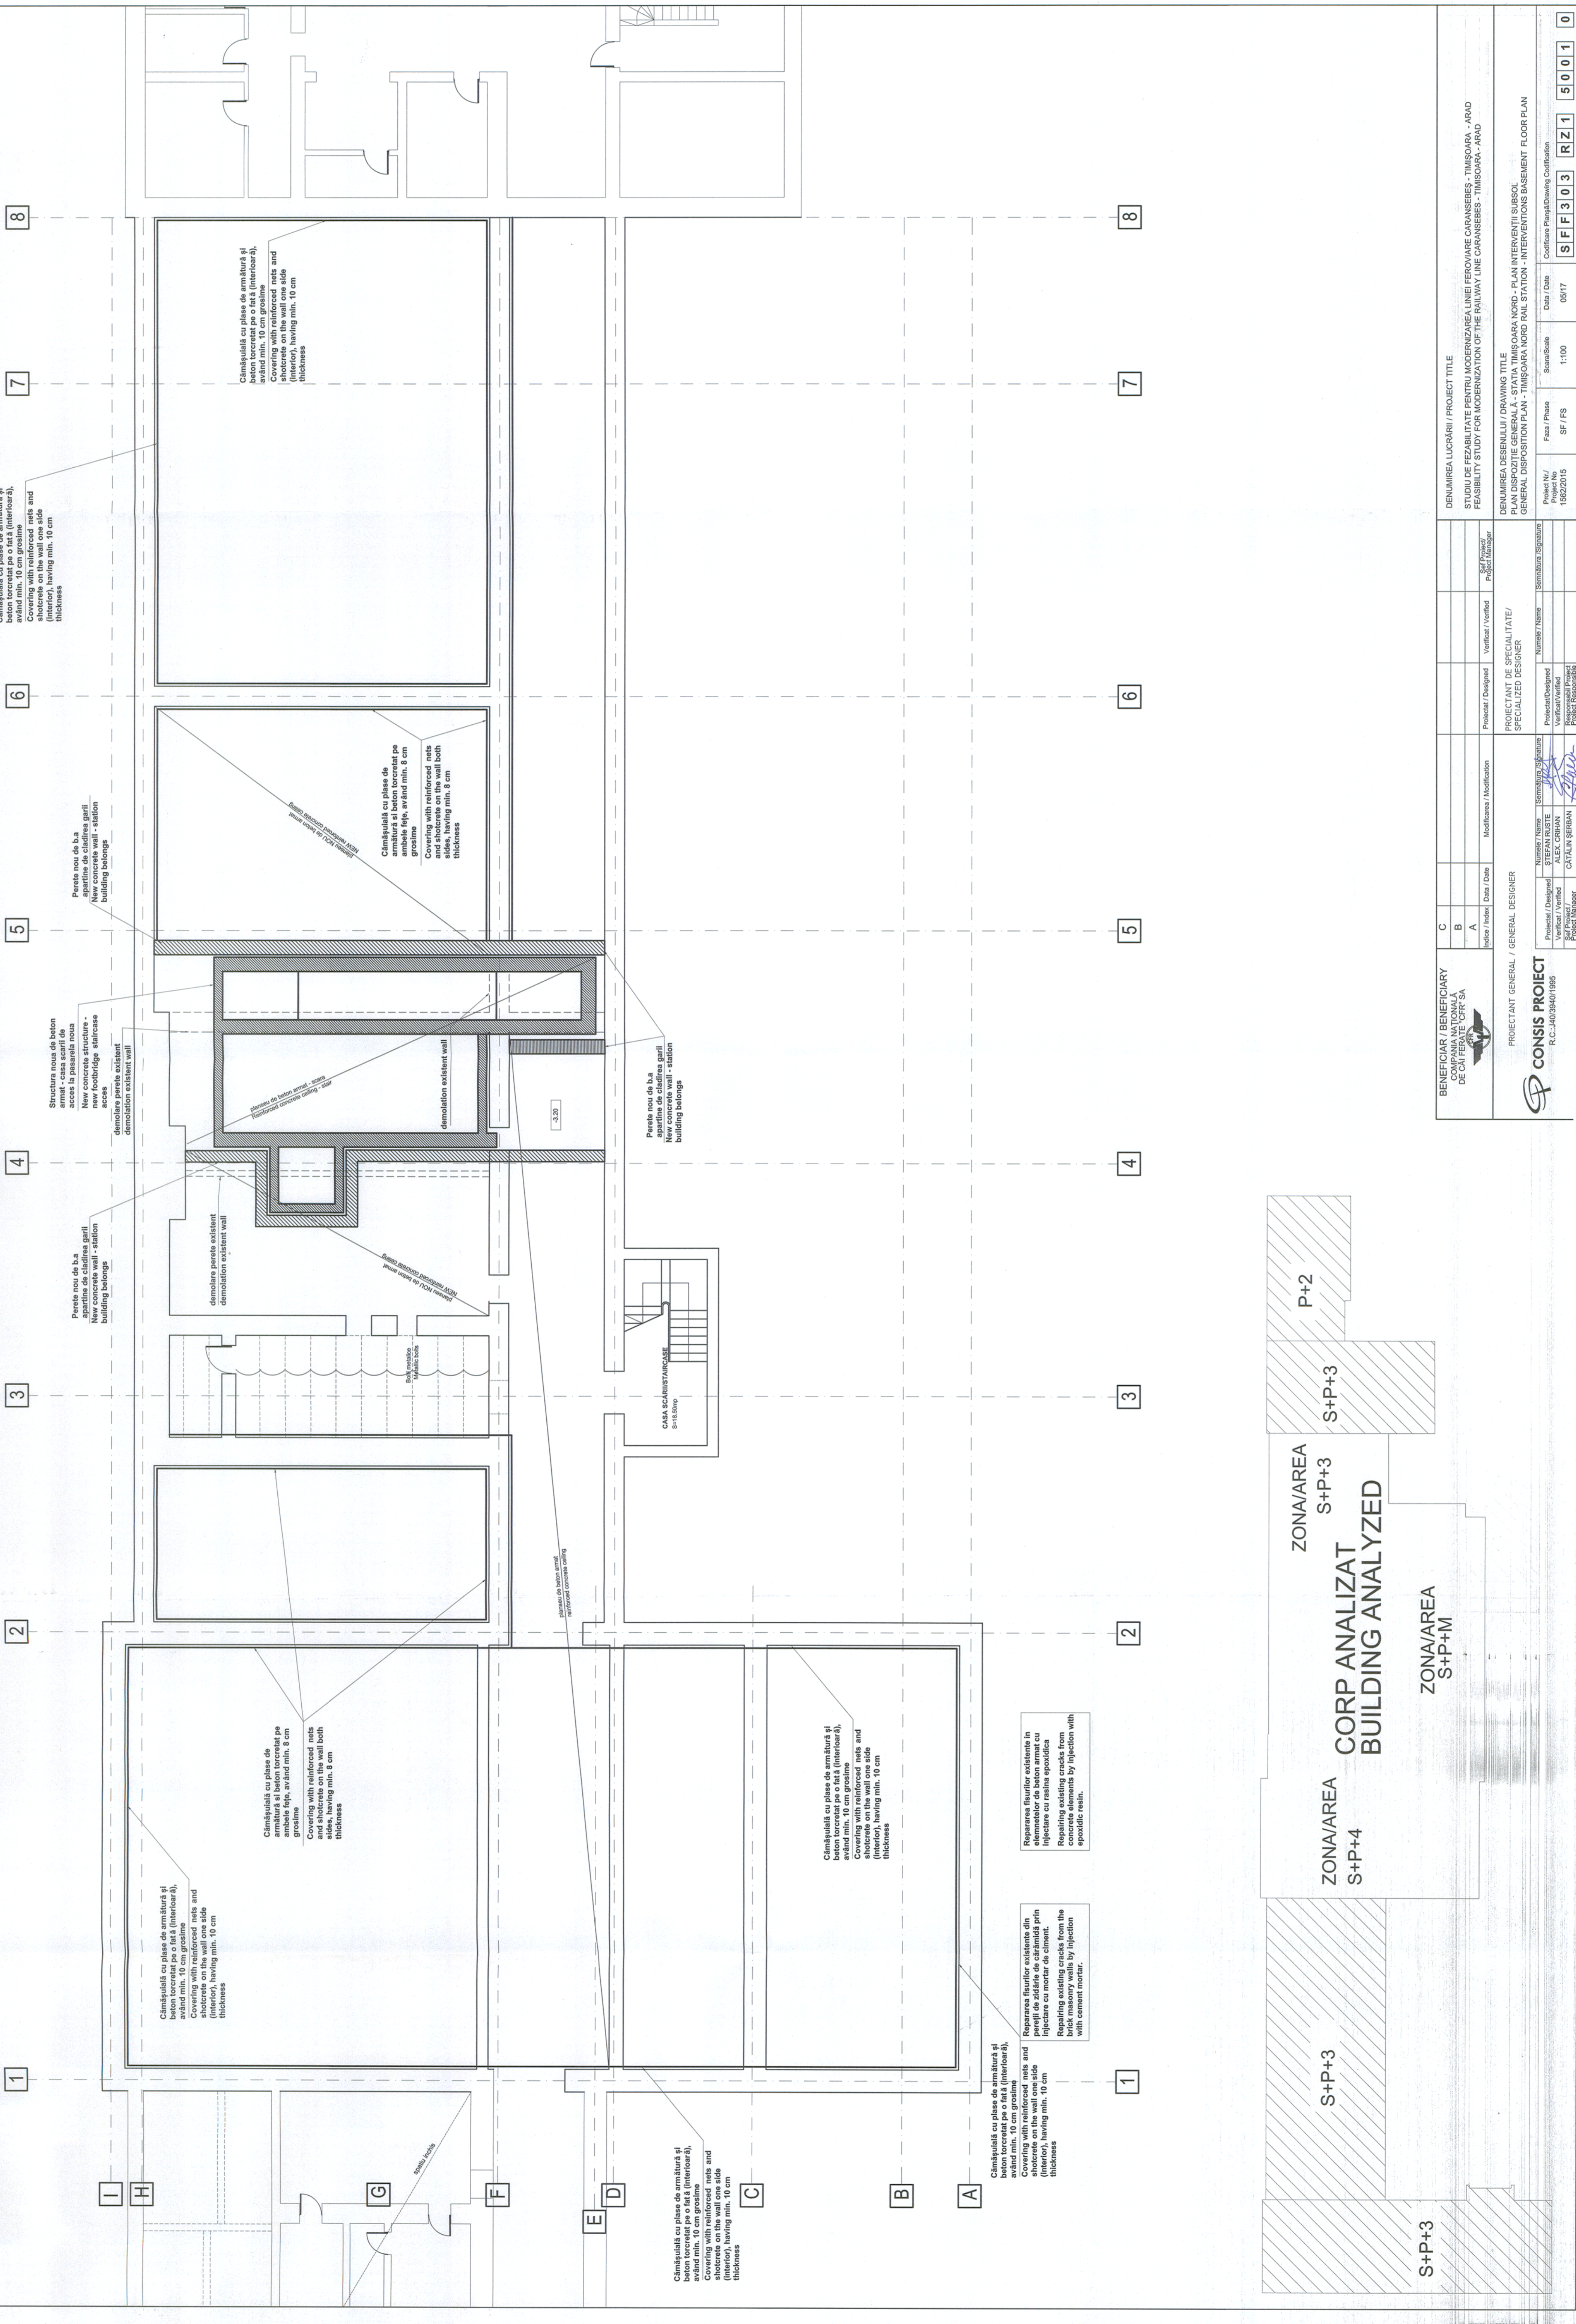

BENEFICIAR / BENEFICIARY DE CALIFERIE OFER SA		C		B		A	
PROIECTANT GENERAL / GENERAL DESIGNER CONSIS PROJECT R.C.-14039401895		Index	Index / Index	Date	Date	Date	Date
Project / Designed	Number / Nr	Verificat / Verified	Verificat / Verified	Proiectat / Designed	Verificat / Verified	Verificat / Verified	Verificat / Verified
Verificat / Verified	Number / Nr	Verificat / Verified	Verificat / Verified	Proiectat / Designed	Verificat / Verified	Verificat / Verified	Verificat / Verified
Project Manager	Number / Nr	Verificat / Verified	Verificat / Verified	Proiectat / Designed	Verificat / Verified	Verificat / Verified	Verificat / Verified
Project Manager	Number / Nr	Verificat / Verified	Verificat / Verified	Proiectat / Designed	Verificat / Verified	Verificat / Verified	Verificat / Verified

DENUMIREA LUCRĂRII / PROJECT TITLE STUDIUL DE FEZABILITATE PENTRU MODERNIZAREA LINIIEI FEROVIARE CARANSEBES - TIMȘOARA - ARAD POSSIBILITY STUDY FOR MODERNIZATION OF THE RAILWAY LINE CARANSEBES - TIMȘOARA - ARAD	
Project / Designed	Number / Nr
Verificat / Verified	Number / Nr
Project Manager	Number / Nr
Project Manager	Number / Nr

DENUMIREA DESEMNIILOR / DRAWING TITLE PLAN DISPOZIȚIE GENERALĂ - STATION TIMȘOARA NORD - PLAN INTERVENȚII SUBSOL GENERAL DISPOSITION PLAN - TIMȘOARA NORD STATION - INTERVENTIONS BASEMENT FLOOR PLAN	
Project / Designed	Number / Nr
Verificat / Verified	Number / Nr
Project Manager	Number / Nr
Project Manager	Number / Nr

Faza / Phase		Scara / Scale		Data / Date		Codificare Planșă/Drawing Codification	
1:500/2:515	SF / FS	1:100	SF / FS	05/17	RZ	1	50010

Fișiere: CĂLĂDIRE CĂLĂTORII-TIMȘOARA NORD - DISPOZIȚIE GENERALĂ.DWG