


- STUPINI** FIRMA STATIEI (pe cladire) FISA TEHNICA NR 15  
 LIGHT SIGNBOARD WITH THE STATION NAME  
 (on the facade) TEHNICAL SHEET NO 15
- 1 GR. SANIT.PUBLIC  
PUBLIC SANITARY GROUP
  - 2 CASA BILETE  
TIKETING
  - 3 GR. SANIT.PERS.DIZABILITATI  
SANITARY GROUP FOR THE DISABLED +  
MOTHER AND CHILD
  - 4 IESIRE PERON LINIA 1  
EXIT TO PLATFORM LINE 1
  - 5 SEF STATIE  
STATION MASTER
  - 6 INFORMATII  
INFO
  - 7 SALA AȘTEPTARE  
WAITING ROOM
  - 8 GR. SANIT. FEMEI  
WOMEN TOILET
  - 9 GR. SANIT. BARBATI  
MEN'S TOILET

LEGENDA / LEGEND

CASETA LUMINOASA MICA 600 x 300 mm - FISA TEHNICA NR 5  
 SMALL LIGHT CASE - TECHNICAL SHEET NO 5

NOTA:  
 H liber sub casete rezultat in urma montarii nu trebuie sa fie mai mic de 2.30 m  
 free height under the icons must be over 2.30m after mounting them

PLAN PARTER - AMPLASARE PICTOGRAME SC. 1/100  
 GROUND FLOOR PLAN PROPOSAL DISPLAY OF SYMBOLS SCALE 1/100

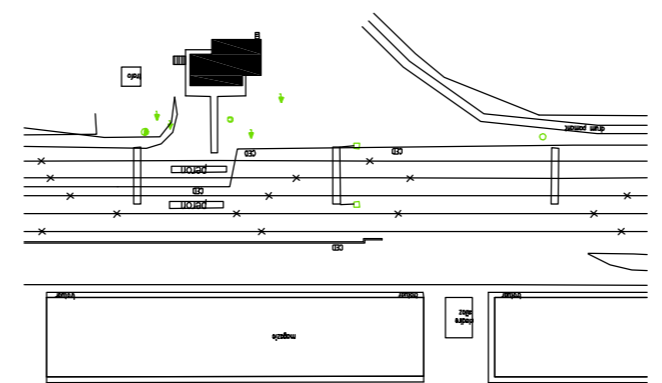

D					
C					
B					
A					
Indice Index	Data Date	Modificare Modification/Revision	Proiectant Designer	Aprobat Consultant Approved Consultant	Aprobat CFR Approved CFR

**GUVERNUL ROMANIEI** ROMANIAN GOVERNMENT
 **PROIECT FINANȚAT DE UNIUNEA EUROPEANĂ** EUROPEAN UNION FINANCED PROJECT

**C.N.C.F. "C.F.R." - S.A.**  
**CLIENT / CLIENT**

**ITAFERR** GRUPPO FERROVIE DELLO STATO Joint Venture leader  
**Scott Wilson**  
**OBERMEYER** PLANEN + BERATEN GmbH  
**TECNIC** Consulting Engineers

**CONSULTANT / CONSULTANT**

Aprobat Approved	Șef proiect Project manager	R. Liuzza	Data Date	Semnătură Signature
Aprobat Approved	Coordonator Secțiune 1 Section 1 Coordinator	C. Gambelli		
Verificat Checked	Expert Cheie Checking Expert	Giuseppe Fioravanti		

**SUBCONTRACTANT / SUBCONTRACTOR**

Aprobat Approved	Responsabil Subcontractant Subcontractant Responsible	A.Stanciu - Dinulescu		
Întocmit Elaborated	Proiectant Designer	Alexandra Hegedus	12.2011	

Reabilitarea liniei de cale ferata Brașov - Simeria, parte componentă a coridorului IV Pan European, pentru circulația trenurilor cu viteză maximă de 160 km/h,  
**Tronsonul : Brașov - Sighișoara**  
 Rehabilitation of the railway line Brașov - Simeria, component Part of the IV Pan-European Corridor, for the trains circulation with maximum speed of 160 km/h,  
**Section : Brașov - Sighișoara**

**Proiect/Project**  
 2004/RO/16/P/PA/003  
**Faza / Phase:**  
 D.E. / E.D.

**Denumire desen / Drawing Title :**  
 STATIA C.F. STUPINI - CLADIRE DE CALATORI - PLAN PARTER AMPLASARE PICTOGRAME  
 RAILWAY STATION STUPINI - TRAVELERS BUILDING - GROUND FLOOR PROPOSAL - DISPLAY OF SYMBOLS

Codificare / Codification System	Scara / Scale 1:100	LOT / LOT	Nr. / No 01 / 01
E A 5 1 0 1 E 0 3 B A C C 0 0 1 1 0 2 3 2			