


LEGENDA / LEGEND


- BANCI PENTRU CALATORI - FISA TEHNICA NR 6  
BENCHES FOR TRAVELERS - TEHNICAL SHEET NO 6
- STERGATOR DE PICIOARE CU GRATAR - FISA TEHNICA NR 4  
FEET WIPER - TEHNICAL SHEET NO 4
- COS DE GUNOI - FISA TEHNICA NR 8  
GARBAGE BIN - TEHNICAL SHEET NO 8
- STINGATOR CU PULBERE SI CO2 - FISA TEHNICA NR 10  
FIRE EXTINGUISHER - TEHNICAL SHEET NO 10
- JARDINIERA - FISA TEHNICA NR 7  
FLOWER STAND - TEHNICAL SHEET NO 7

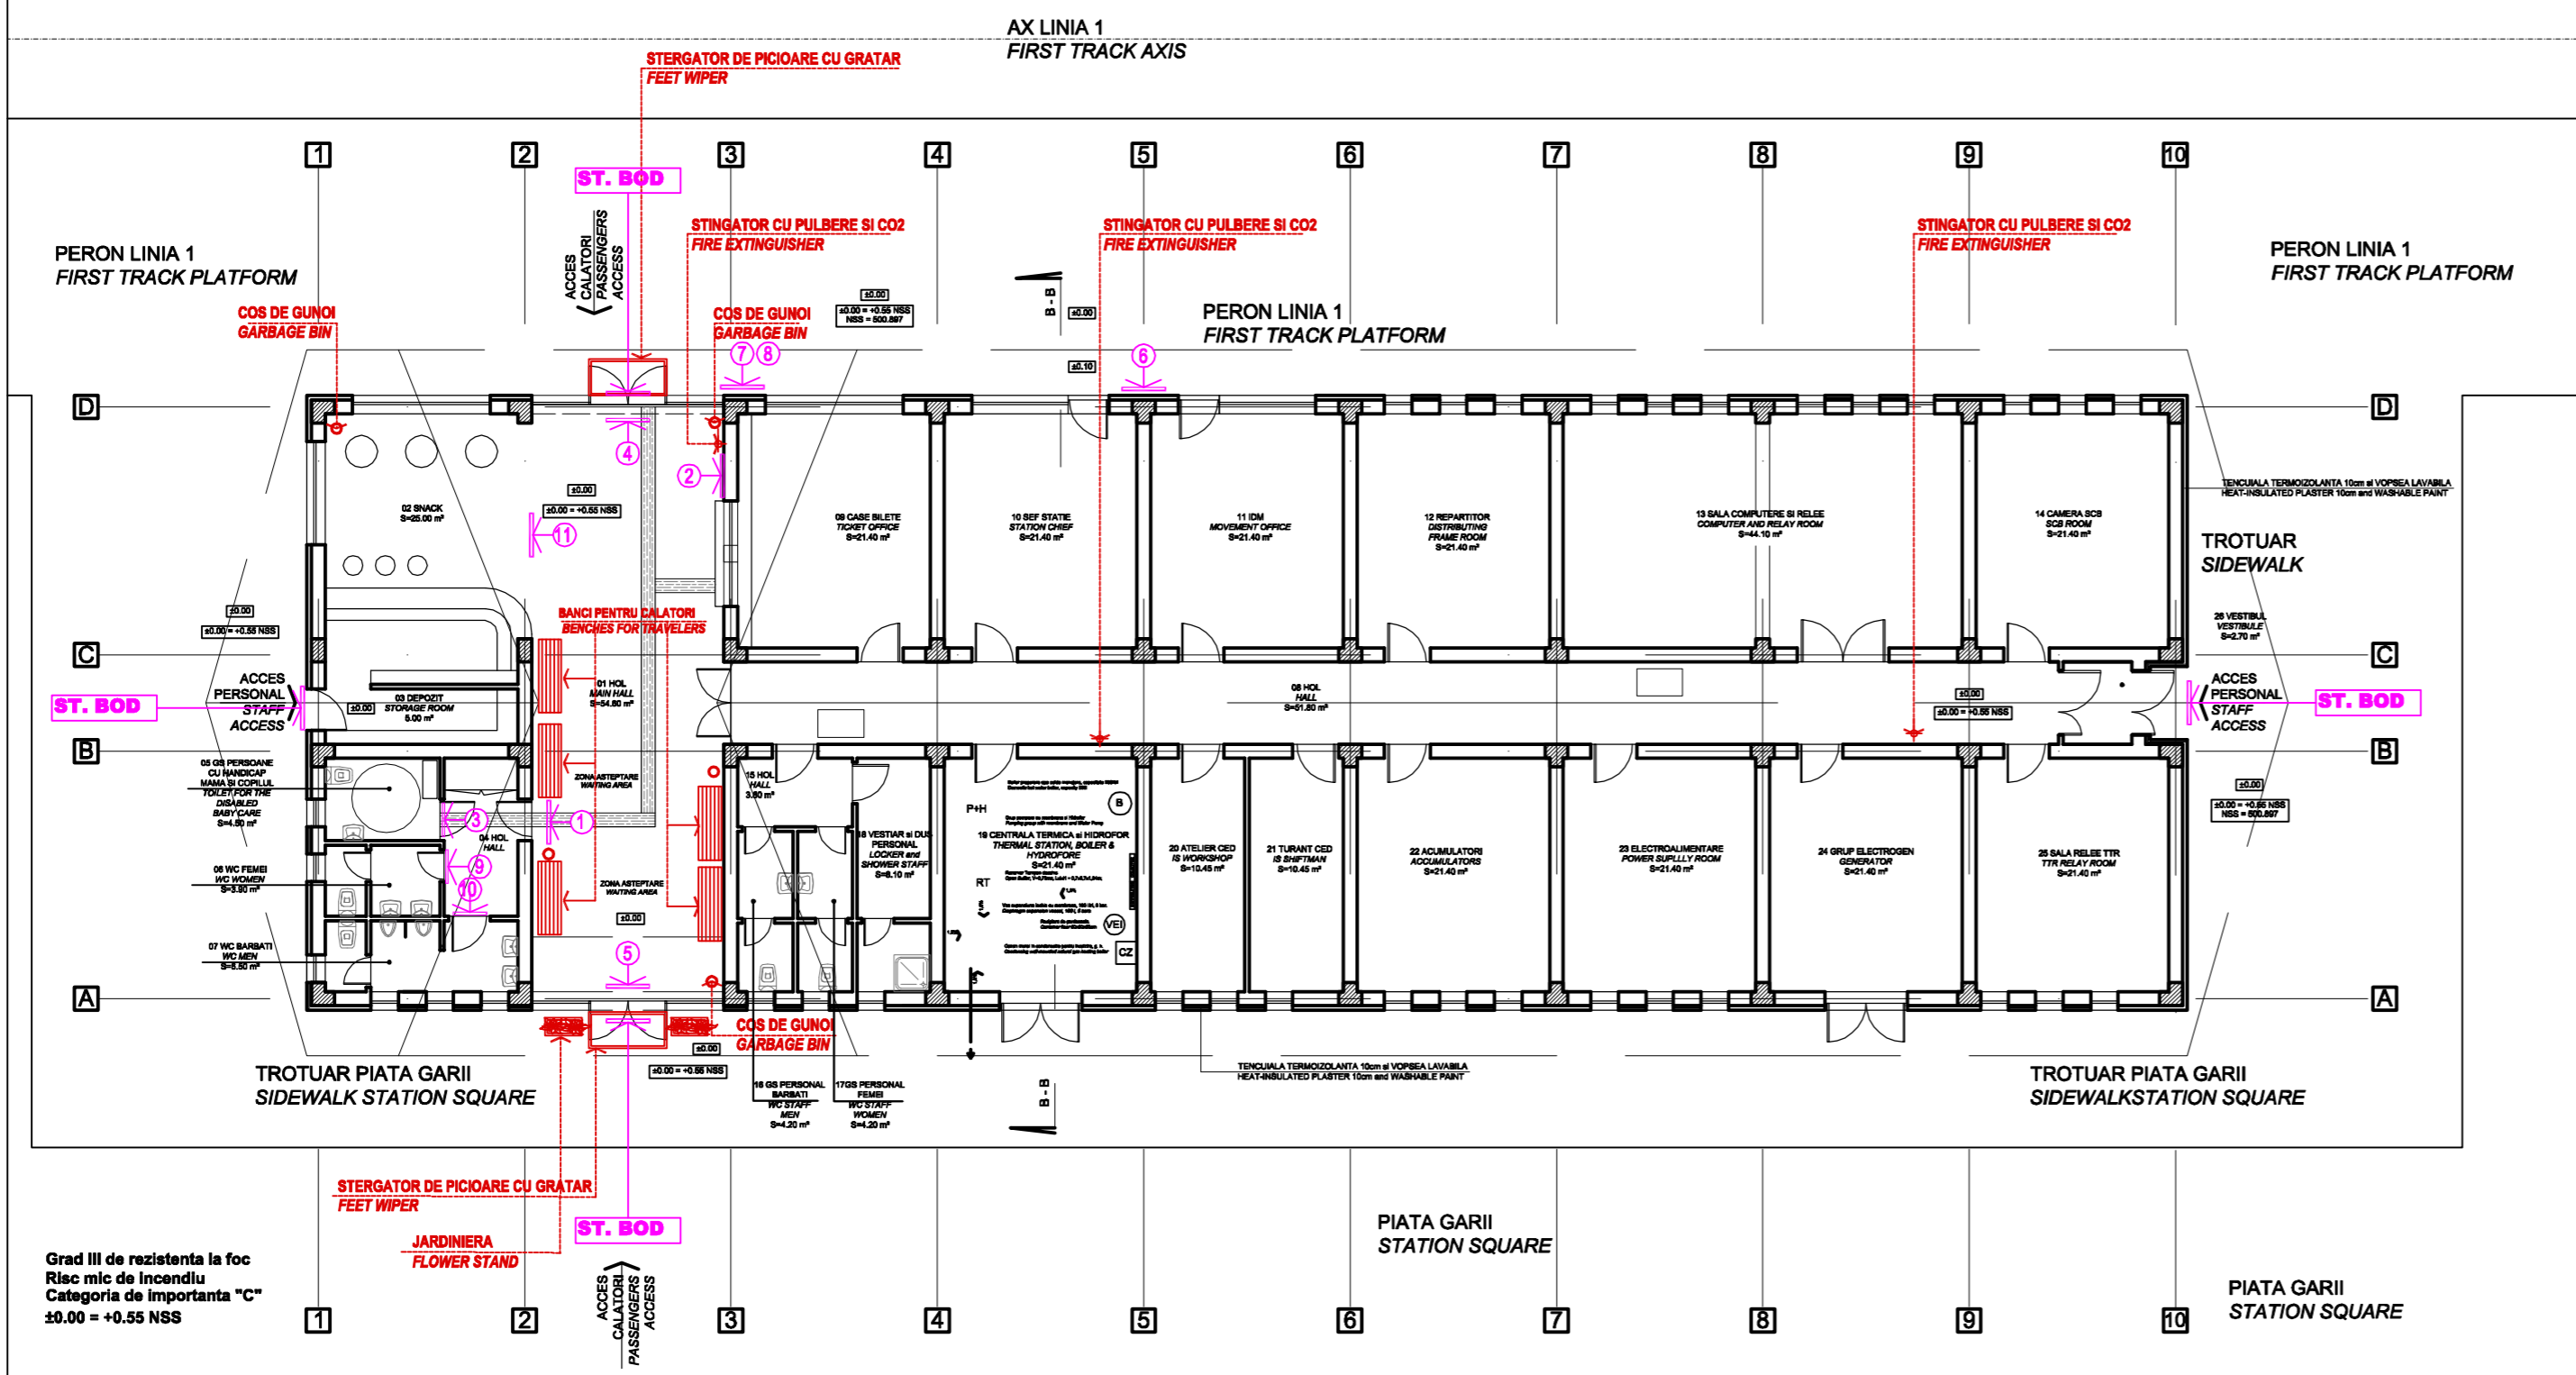

LEGENDA / LEGEND

- GR. SANIT.PUBLIC  
PUBLIC SANITARY GROUP
  - CASA BILETE  
TICKETING
  - GR. SANIT.PERS.DIZABILITATI  
SANITARY GROUP FOR THE DISABLED + MOTHER AND CHILD
  - IESIRE PERON LINIA 1  
EXIT TO PLATFORM LINE 1
  - IESIRE PIATA GARII  
EXIT TO MARKET SQUARE
  - SEF STATION  
STATION MASTER
  - INFORMATII  
INFO
  - SALA ASTEPTARE  
WAITING ROOM
  - GR. SANIT. FEMEI  
WOMEN TOILET
  - GR. SANIT. BARBATI  
MEN'S TOILET
  - CAFEBAR  
COFFEE & SNACKS
- BOD** FIRMA STATIONII (pe cladire) FISA TEHNICA NR 2  
LIGHT SIGNBOARD WITH THE STATION NAME  
(on the facade) TEHNICAL SHEET NO 2

CABETA LUMINOASA MICA 100 x 200 mm - FISA TEHNICA NR 5  
SMALL LIGHT CASE - TEHNICAL SHEET NO 5

 

NOTA:  
If their each case is installed in corner must be no include on the rail side of 2.30 m  
Free height under the beams must be over 2.30m after mounting them

Grad III de rezistenta la foc  
Risic mic de incendiu  
Categoria de importanta "C"  
±0.00 = +0.55 NSS

NOTA:  
INFORMATIILE REFERITOARE LA MATERIALELE UTILIZATE SI CARACTERISTICILE LOR  
SE GASESC IN FISELE TEHNICE

THE INFORMATIONS ALLOWING TO UNDERSTAND WHICH MATERIAL ARE USED  
AND THEIR CHARACTERISTICS ARE SHOWN IN THE TEHNICAL SHEETS

PLAN PARTER - AMPLASARE PICTOGRAME SI DOTARI SC. 1/100  
GROUND FLOOR PLAN PROPOSAL DISPLAY OF SYMBOLS AND EQUIPMENTS SCALE 1/100

D					
C					
B					
A					
Indice	Data	Modificari	Proiectant	Aprobat Consultant	Aprobat CFR
Index	Date	Modification/Revision	Designer	Approved Consultant	Approved CFR
		PROIECT FINANATAT DE UNIUNEA EUROPEA EUROPEAN UNION FINANCED PROJE			
		C.N.C.F. "C.F.R." - S.A.			
CLIENT / CLIENT					
CONSULTANT / CONSULTANT				Data	Semnatura
Aprobat		Sef proiect			
Aprobat		R. Liuzza			
Aprobat		Coordonator Sectiune 1			
Aprobat		C. Gambelli			
Verificat		Expert Cheie			
Checked		Giuseppe Fioravanti			
SUBCONTRACTANT / SUBCONTRACTOR					
Aprobat		Responsabil Subcontractant			
Aprobat		A.Stancliu - Dinulescu			
Intocmit		Proiectant		12.2011	
Elaborat		Alexandra Hegedus			
Reabilitarea liniei de cale ferata Braşov - Simeria, parte componentă a coridorului IV Pan European, pentru circulaţia trenurilor cu viteză maximă de 160 km/h, Tronsonul : Braşov - Sighişoara					Project/Project
Rehabilitation of the railway line Braşov - Simeria, component Part of the IV Pan-European Corridor, for the trains circulation with maximum speed of 160 km/h, Section : Braşov - Sighişoara					2004/RO/16/P/PA/003
					Faza / Phase: D.E. / E.D.
Denumire desen / Drawing Title :					
CLADIREA STATIONII C.F. BOD - PLAN PARTER AMPLASARE PICTOGRAME SI DOTARI					
BOD RAILWAY STATION BUILDING-GROUND FLOOR PROPOSAL - DISPLAY OF SYMBOLS AND EQUIPMENTS					
Codificare / Codification System		Scara / Scale	LOT / LOT	Nr. / No	
		1:100		01 / 01	
E	A	5	1	E	0
0	1	E	0	5	B
0	5	B	A	C	C
0	0	0	0	2	1
0	1	2	1	0	1
0	1	2	1	0	1