
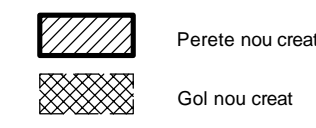
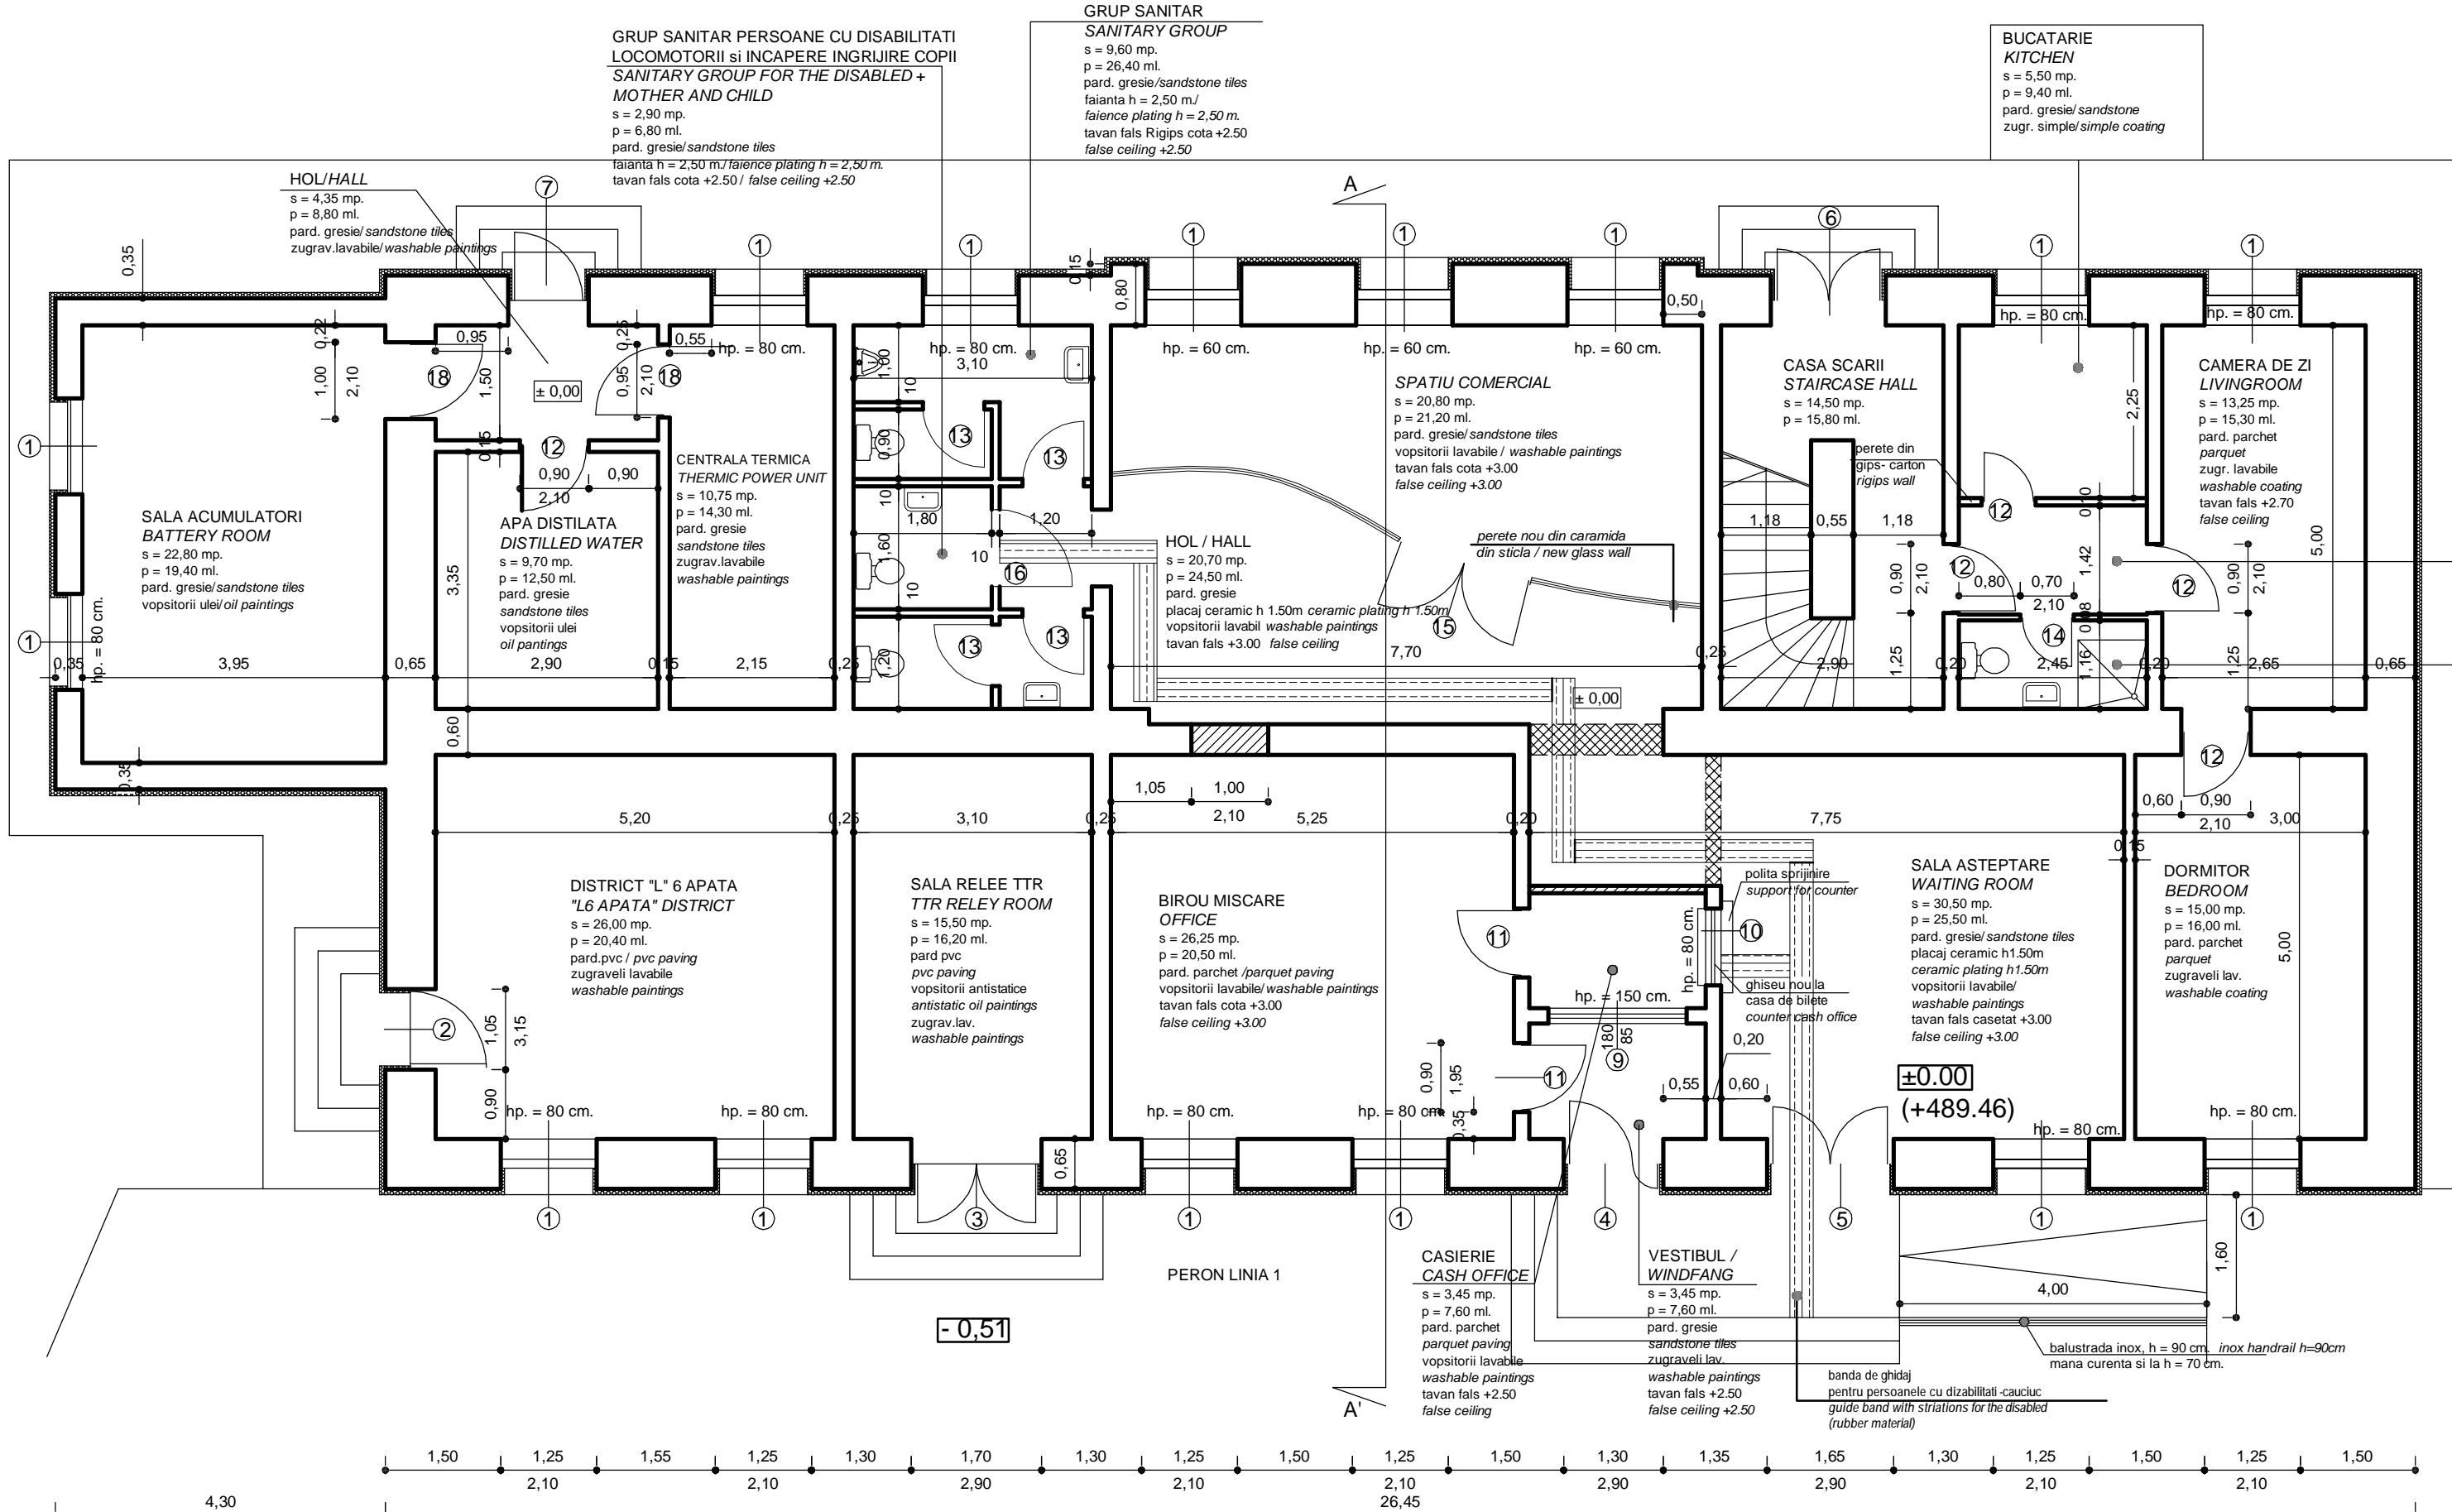
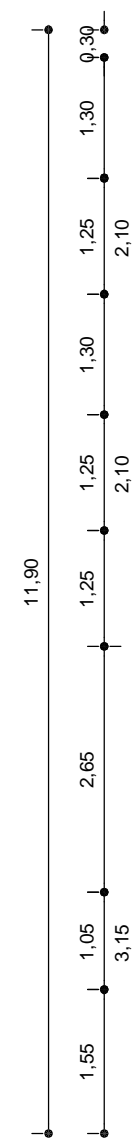


- NOTA:**
- Se vor executa desfaceri de:
 - pardoseli
 - zugraveli la pereti si tavane
 - lamplarie usi si ferestre
 - lencuiei (parțial)
 - Se vor executa lucrari noi de:
 - pardoseli
 - zugraveli la pereti si tavane
 - lavane false
 - lamplarie-usi si ferestre
 - lencuiei (reparati)
- NOTE:**
- It will be executed disassemblies of existing:
 - floors
 - paintings at walls and ceiling
 - joinery of doors and windows
 - coatings
 - It will be executed new works:
 - floors
 - washable paintings at walls and ceiling
 - false ceilings
 - new joinery of doors and windows
 - coatings (repair)

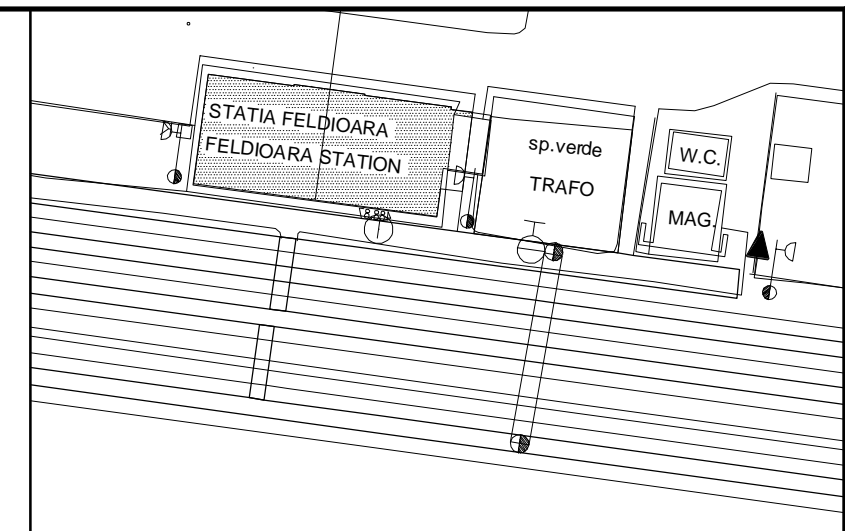

HOL/HALL
s = 3,50 mp. p = 7,75 ml.
gresie / sandstone tiles
zugraveli lavabile
washable paintings
tavan fals +2.70
false ceiling +2.70

GRUP SANITAR
SANITARY GROUP
s = 2,80 mp. p = 7,20 ml.
pard. gresie/sandstone tiles
faianta h = 2,10 m /
faience plating h = 2,10 m.
tavan fals Rigips cota +2.50
false ceiling +2.50

D					
C					
B					
A					
Index	Data	Modificare	Proiectant	Aprobat Consultant	Aprobat CFR
Index	Date	Modification/Revision	Designer	Approved Consultant	Approved CFR



CLIENT / CLIENT
C.N.C.F. "C.F.R." - S.A.



CONSULTANT / CONSULTANT		Data	Semnatura
Aprobat	Şef proiect		
Approved	Project manager		
Aprobat	Coordonator Sectiune 1		
Approved	Section 1 Coordinator		
Verificat	Expert Chief		
Checked	Checking Expert		

SUBCONTRACTANT / SUBCONTRACTOR		Data	Semnatura
Aprobat	Responsabil Subcontractant		
Approved	Subcontractant Responsible		
Incadrat	Proiectant		
Elaborated	Designer		

Reabilitarea liniei de cale ferata Braşov - Simeria, parte componentă a coridorului IV Pan European, pentru circulația trenurilor cu viteză maximă de 160 km/h, Tronsonul: Braşov - Sighişoara
Rehabilitation of the railway line Braşov - Simeria, component Part of the IV Pan-European Corridor, for the trains circulation with maximum speed of 160 km/h, Section: Braşov - Sighişoara

Denumire desen / Drawing Title:
STATIA C.F. FELDIOARA - CLADIRE DE CALATORI - PLAN PARTER
AMENAJARE
RAILWAY STATION FELDIOARA - TRAVELERS BUILDING - GROUND FLOOR
PLAN PROPOSAL

Codificare / Codification System	Scara / Scale	LOT / LOT	Nr. / No
E A 5 1 0 1 C 0 7 P B C C 0 0 3 1 0 1 1 1	1:50		01 / 01

PLAN PARTER AMENAJARE SC. 1/50
GROUND FLOOR PLAN PROPOSAL SCALE 1/50