




PLAN PARTER - GROUND FLOOR PLAN SCALE 1/50

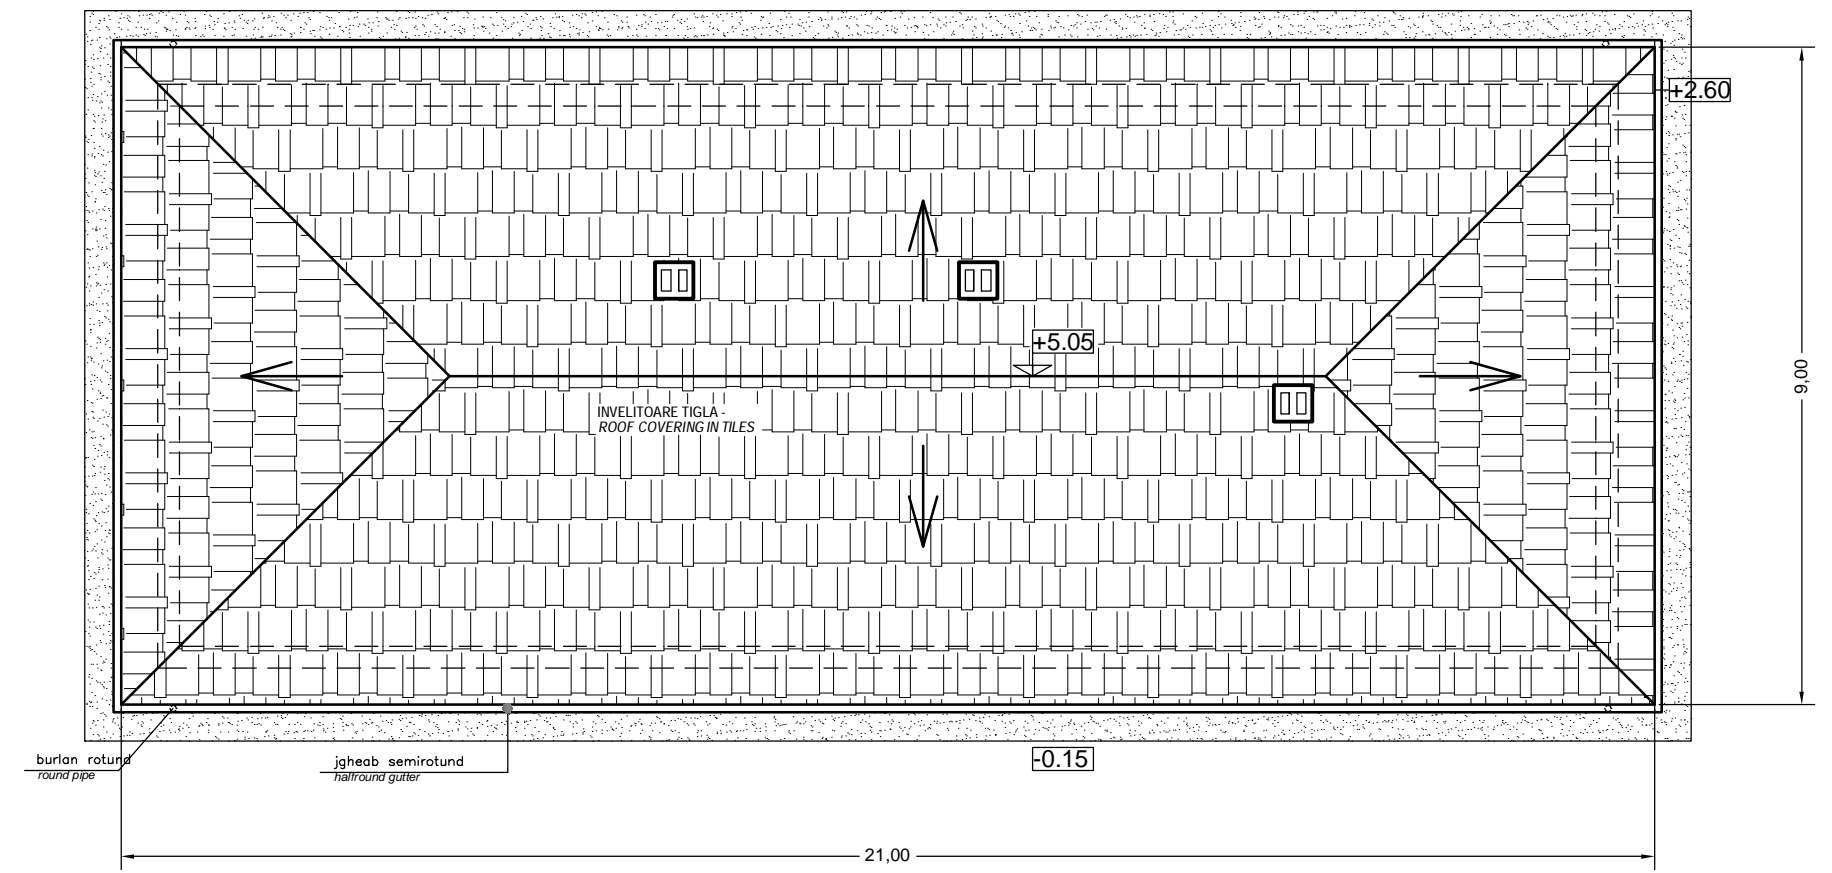


PLAN INVELTOARE - ROOFTOP PLAN SCALE 1/50

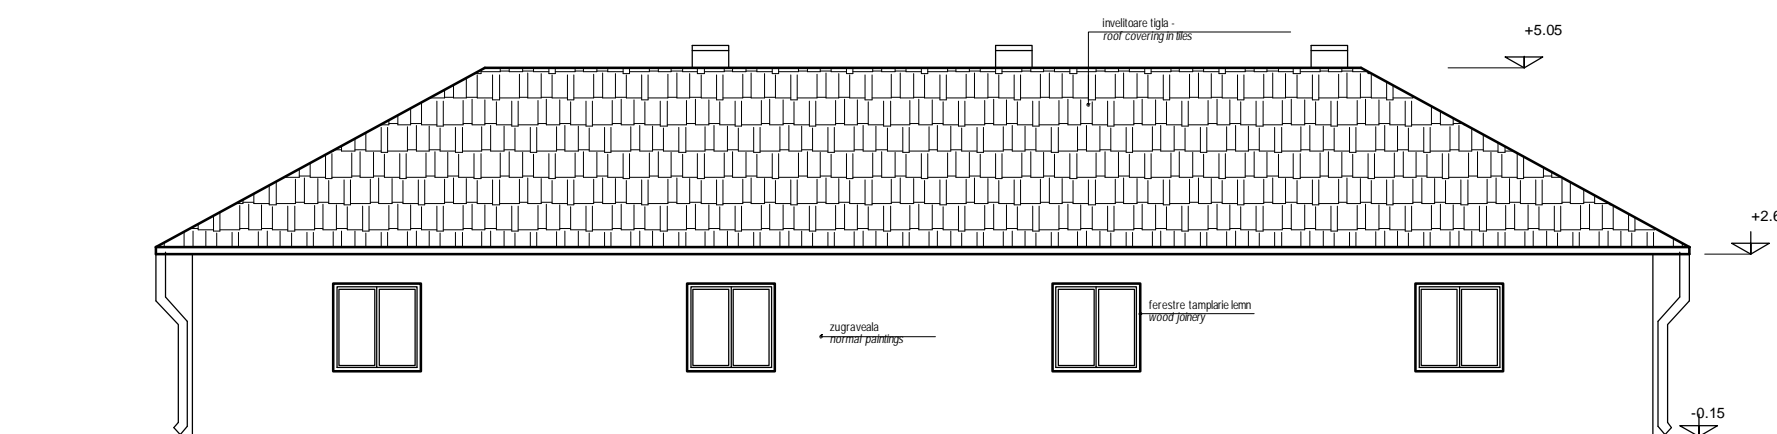


FATADA PRINCIPALA - MAIN FACADE 1/50

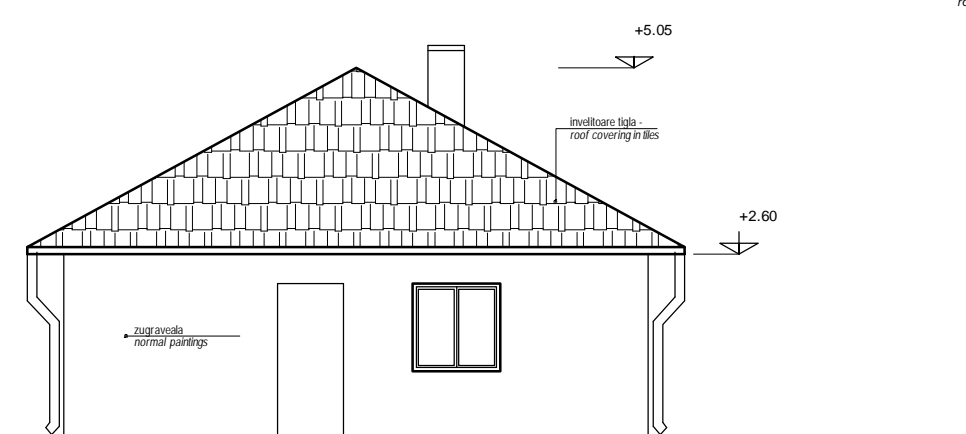


FATADA LATERALA - LATERAL FACADE 1/50

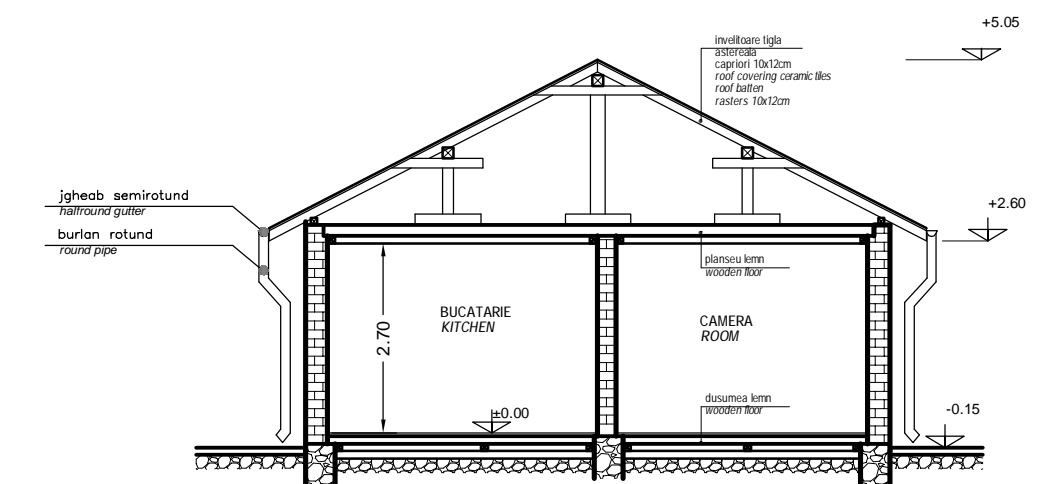

SECTIUNE - SECTION SCALE 1/50

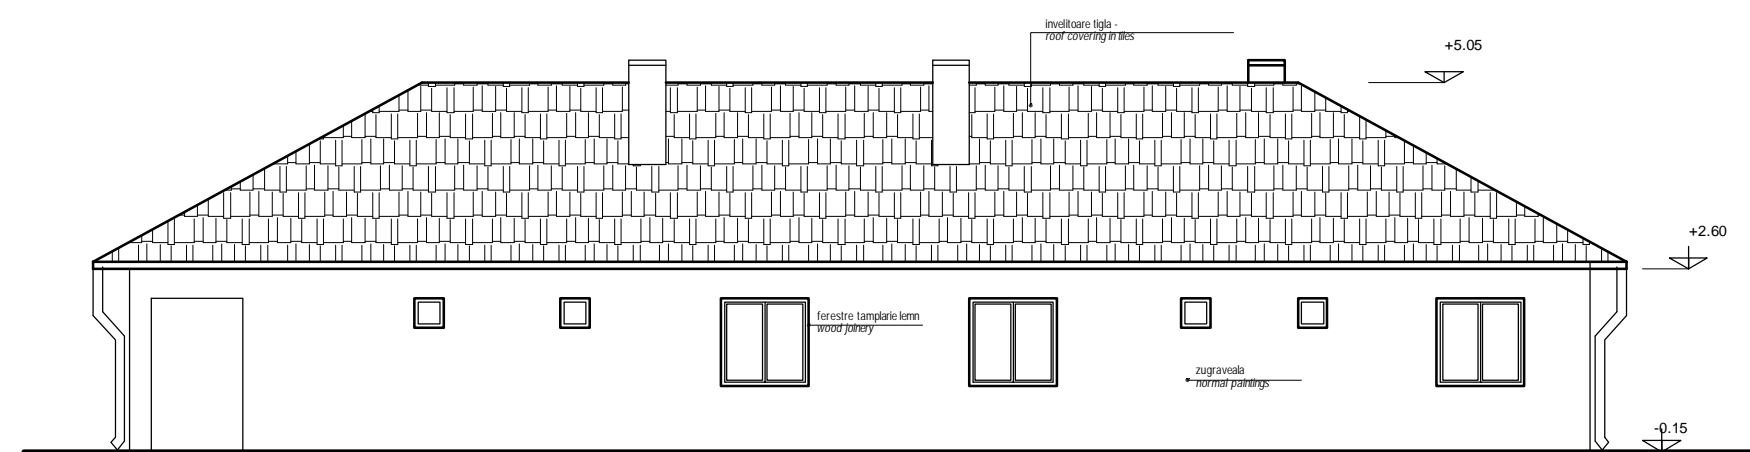

FATADA POSTERIOARA - OPPOSITE FACADE 1/50

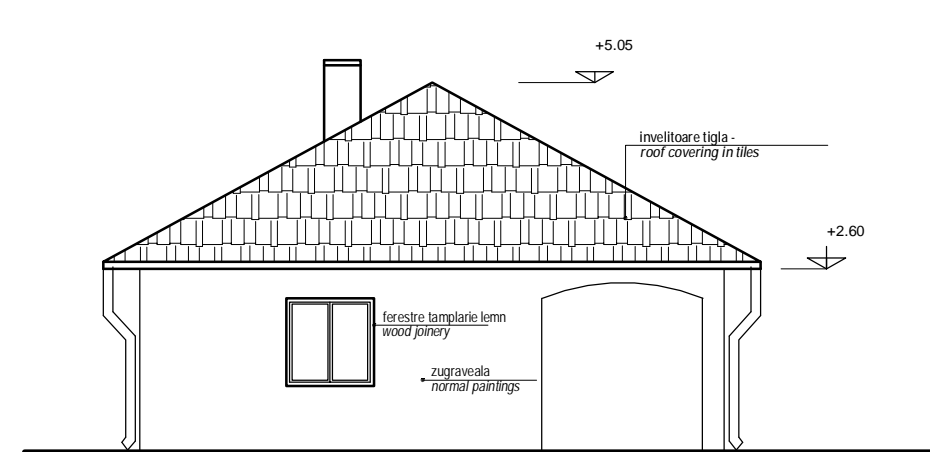

FATADA LATERALA - LATERAL FACADE 1/50

STATIA RACOS DEMOLARE LOCUINTA 1; RELEVU
RAILWAY STATION RACOS HOUSE 1 DISMANTLING

D					
C					
B					
A					
Index	Date	Modificari	Proiectant	Approbat	Approbat
Index	Date	Modificari	Designer	Approved	Approved
GUVERNUL ROMANIEI		PROIECT FINANAT DE UNIUNEA EUROPEANA		ROMANIAN GOVERNMENT	
ROMANIAN GOVERNMENT		EUROPEAN UNION FINANCED PROJECT		EUROPEAN UNION	
CLIENT / CLIENT		C.N.C.F. "C.F.R." - S.A.		CFR	
CONSULTANT / CONSULTANT		SCOP		OBERMEYER	
CONSULTANT / CONSULTANT		SCOP		TECNIC	
Approved	Date	Project manager	R. Liuzza	Date	Signature
Approved	Date	Coordonator	C. Gambelli	Date	Signature
Checked	Date	Verificator	Giuseppe Fioravanti	Date	Signature
SUBCONTRACTANT / SUBCONTRACTOR		ANSX		ANSX	
Approved	Date	Subcontractant Responsible	A. Stanclu - Dinulescu	Date	Signature
Approved	Date	Designer	Alexandra Hagebus	Date	Signature
Reabilitarea liniei de cale ferata Brasov - Simeria, parte component a a coridorului IV Pan European, pentru circulatia trenurilor cu viteza maxima de 160 km/h.		Tronsonul : Brasov - Sighisoara		Project/Project	
Rehabilitation of the railway line Brasov - Simeria, component Part of the IV Pan-European Corridor, for the train circulation with maximum speed of 160 km/h.		Section : Brasov - Sighisoara		2004/RO/16/PIPA/003	
Denumire desen / Drawing Title:		STATIA RACOS DEMOLARE LOCUINTA 1		Faza / Phase:	
Denumire desen / Drawing Title:		PLAN PARTER , PLAN INVELTOARE , SECTIUNE SI FATADE		P.TH. / T.D.	
Denumire desen / Drawing Title:		RAILWAY STATION RACOS HOUSE 1 DISMANTLING			
Denumire desen / Drawing Title:		GROUND FLOOR PLAN, ROOFTOP PLAN, SECTION AND FACADES			
Codificare / Codification System		Scara / Scale		Nr. / No	
Codificare / Codification System		1:50		01 / 01	
Codificare / Codification System		LOR / LOT			
Codificare / Codification System		E A 5 1 0 1 E 1 1 A B C C 0 2 0 0 0 0 7 0			