


**PLAN SARPANTA SC. 1/50**  
**ROOF STRUCTURE PLAN PROPOSAL SCALE 1/50**

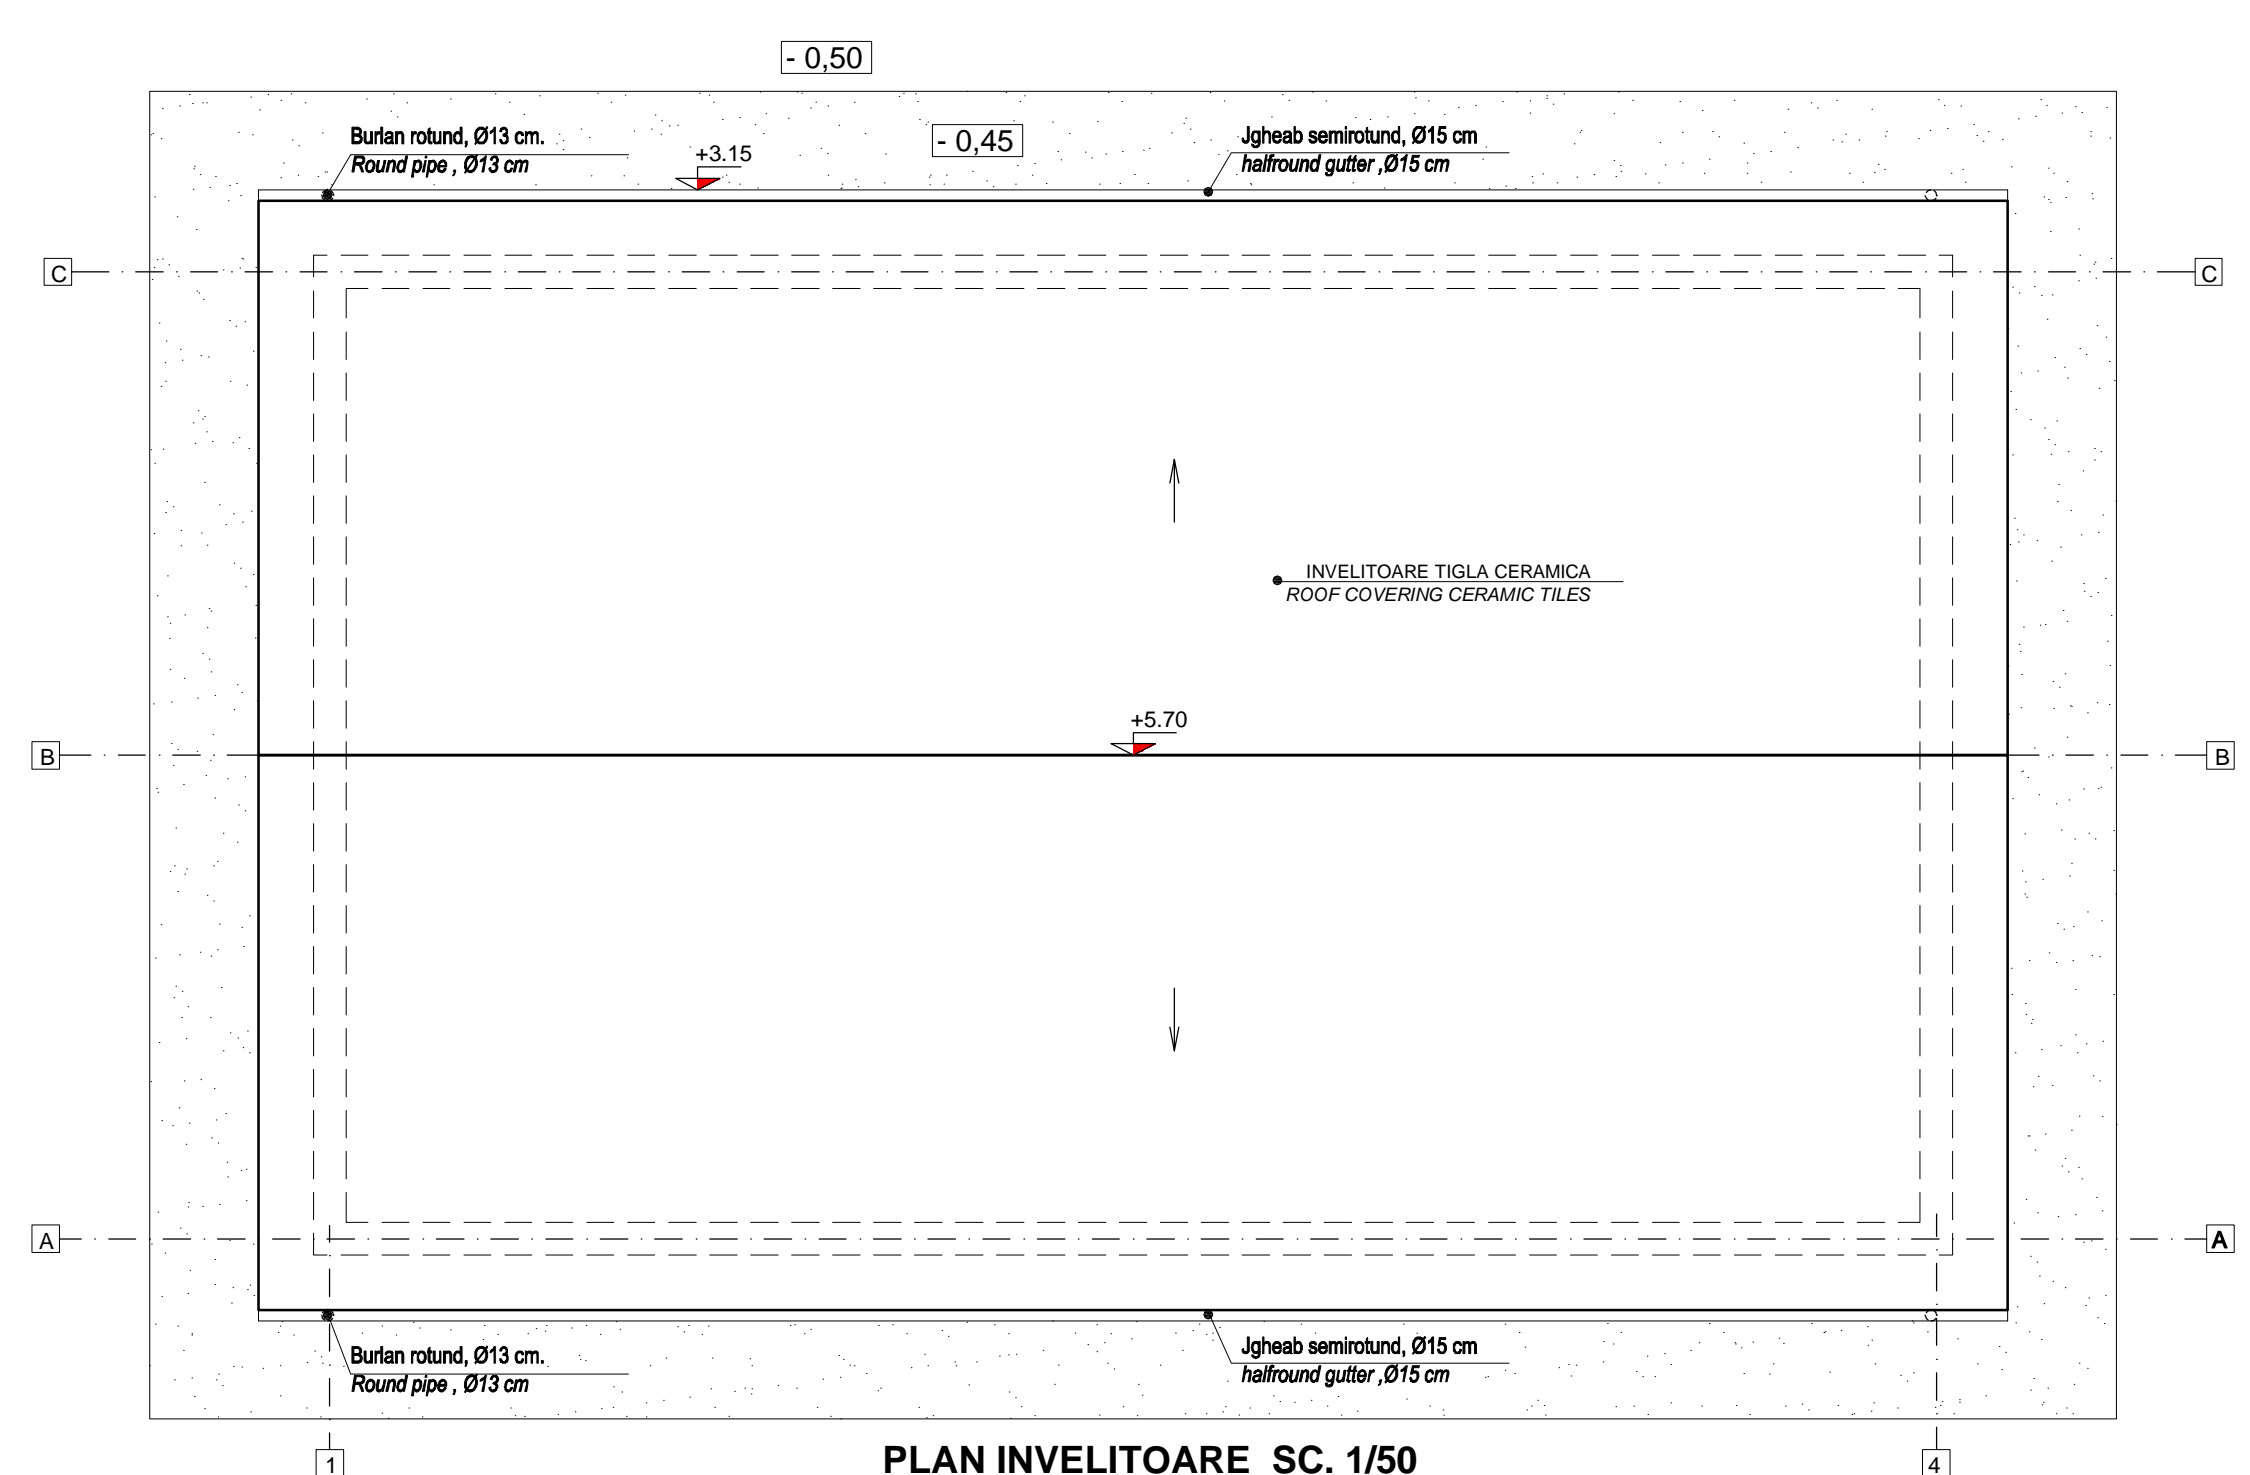

**PLAN INVELITOARE SC. 1/50**  
**ROOF PLAN PROPOSAL SCALE 1/50**

NOTA / NOTE :  
IN LOCUL ACOPERISULUI TIP TERASA SE VA PREVEDE ACOPERIS TIP SARPANTA  
CU INVELITOARE DIN TIGLA CERAMICA  
INSTEAD OF TERRACE IT WILL BE PROJECTED A FRAMEWORK WITH ROOF COVERING - CERAMIC TILES  
DARK RED COLOUR

D					
C					
B					
A					
Indice	Data	Modificare	Proiectant	Aprobat Consultant	Aprobat CFR
		Modification/Revision	Designer	Approved Consultant	Approved CFR



**GUVERNUL ROMANIEI**  
**ROMANIAN GOVERNMENT**

**PROIECT FINANȚAT DE UNIUNEA EUROPEANĂ**  
**EUROPEAN UNION FINANCED PROJECT**

**CFR**

**C.N.C.F. "C.F.R." - S.A.**

**CLIENT / CLIENT**

**ITALFERR**  
GRUPPO FERROVIE DELLO STATO  
Joint Venture leader

**Scott Wilson**

**OBERMEYER**  
PLANEN + BERATEN GmbH

**TECNIC**  
Consulting Engineers

CONSULTANT / CONSULTANT			Data	Semnătură
Aprobat	Șef proiect	R. Liuzza		
Approved	Project manager			
Aprobat	Coordonator Secțiune 1	C. Gambelli		
Approved	Section 1 Coordinator			
Verificat	Expert Cheie	Giuseppe Fioravanti		
Checked	Checking Expert			

SUBCONTRACTANT / SUBCONTRACTOR			Data	Semnătură
Aprobat	Responsabil Subconsultant	A. Stanciu - Dinulescu		
Approved	Subconsultant Responsible			
Intocmit	Proiectant	Alexandra Hegedus	12.2011	
Elaborated	Designer			

Reabilitarea liniei de cale ferată Brașov - Simeria, parte componentă a a coridorului  
IV Pan European, pentru circulația trenurilor cu viteză maximă de 160 km/h,  
Tronsonul : Brașov - Sighișoara  
Rehabilitation of the railway line Brașov - Simeria, component part of the IV Pan-European  
Corridor, for the trains circulation with maximum speed of 160 km/h,  
Section : Brașov - Sighișoara

Project/Project  
2004/RO/16/P/PA/003

Faza / Phase:  
P.T.H. / T.D.

Denumire desen / Drawing Title :  
Substania de tractiune MURENI - BLOC DE COMANDA EXISTENT - PLAN  
SARPANTA SI INVELITOARE AMENAJARE  
MURENI Traction Substation - EXISTENT COMMAND BLOCK - ROOF  
STRUCTURE AND ROOFTOP PLAN PROPOSAL

Codificare / Codification System	Scara / Scale 1:50	LOT / LOT	Nr. / No 01 / 01
E A 5 1	0 1	C 1 6	P B A C 0 0 3 4 0 0 5 0