


LEGENDA / LEGEND

- BANCI PENTRU CALATORI - FISA TEHNICA NR 6
BENCHES FOR TRAVELERS - TEHNICAL SHEET NO 6
- STERGATOR DE PICIOARE CU GRATAR - FISA TEHNICA NR 4
FEET WIPER - TEHNICAL SHEET NO 4
- COS DE GUNOI - FISA TEHNICA NR 8
GARBAGE BIN - TEHNICAL SHEET NO 8
- STINGATOR CU PULBERE SI CO2 - FISA TEHNICA NR 10
FIRE EXTINGUISHER - TEHNICAL SHEET NO 10
- JARDINIERA - FISA TEHNICA NR 7
FLOWER STAND - TEHNICAL SHEET NO 7

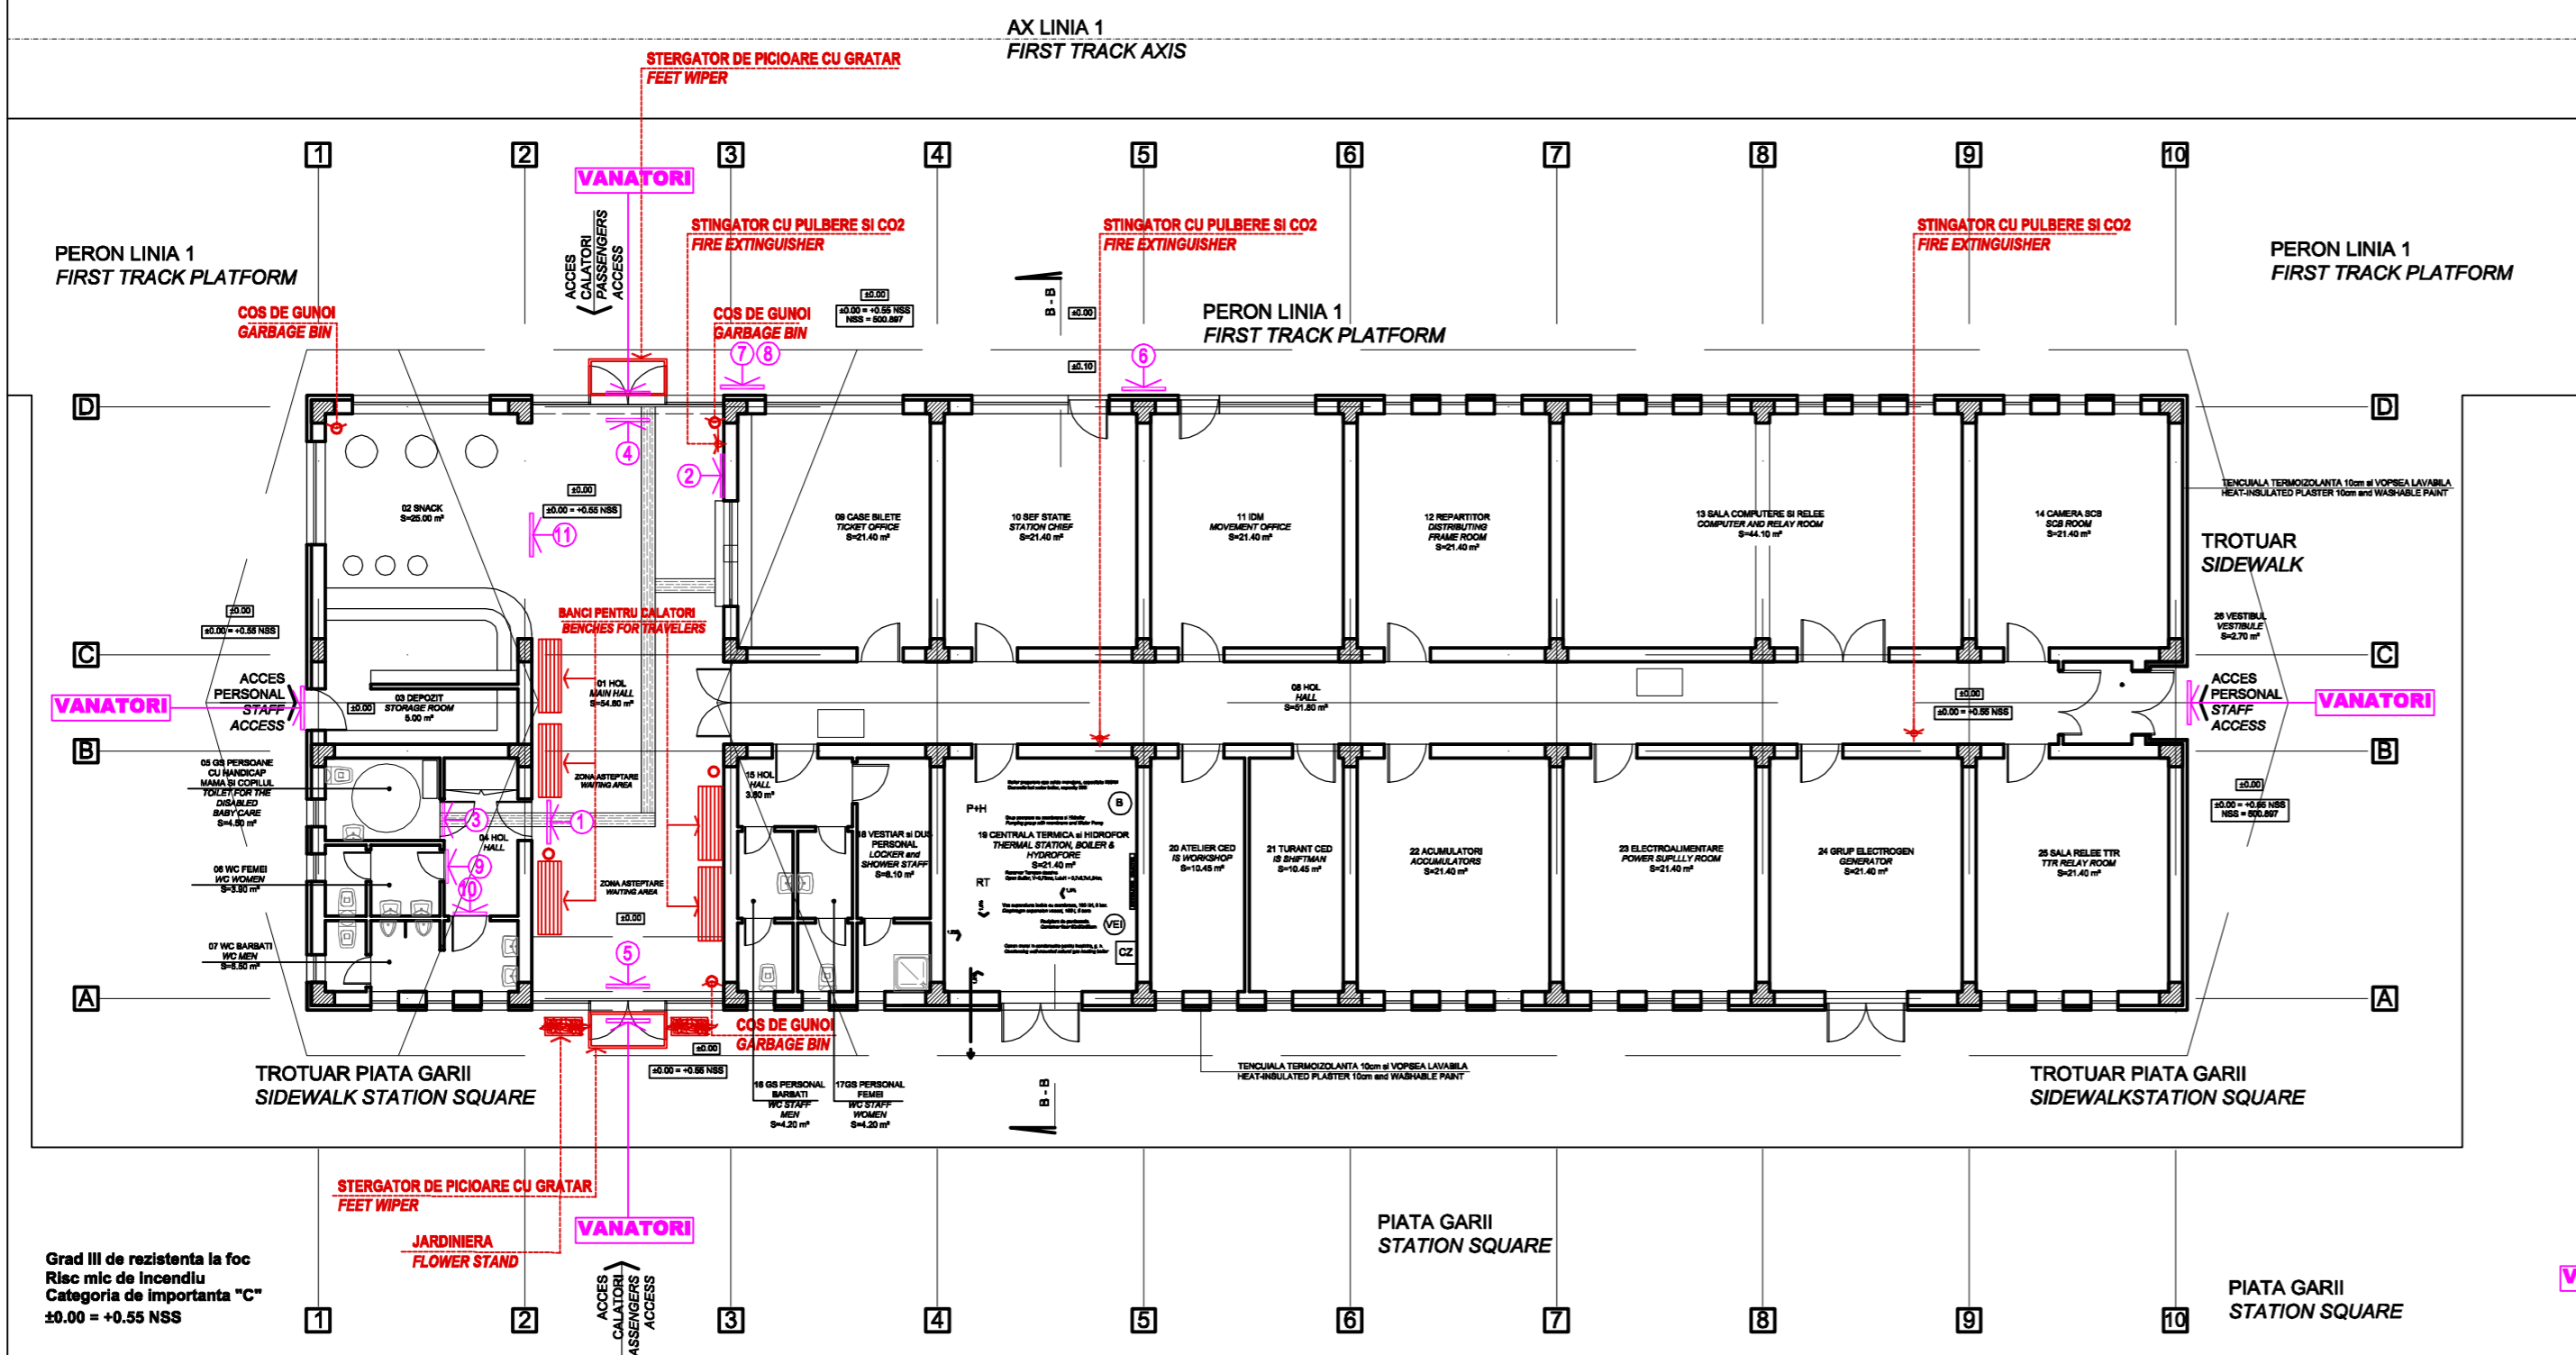


LEGENDA / LEGEND

- 1 GR. SANIT. PUBLIC
PUBLIC SANITARY GROUP
- 2 CASA BILETE
TICKETING
- 3 GR. SANIT. PERS. DIZABILITATI
SANITARY GROUP FOR THE DISABLED + MOTHER AND CHILD
- 4 IESIRE PERON LINIA 1
EXIT TO PLATFORM LINE 1
- 5 IESIRE PIATA Garii
EXIT TO MARKET SQUARE
- 6 SEF STATIE
STATION MASTER
- 7 INFORMATII
INFO
- 8 SALA ASTEPTARE
WAITING ROOM
- 9 GR. SANIT. FEMEI
WOMEN TOILET
- 10 GR. SANIT. BARBATI
MEN'S TOILET
- 11 CAFEBAR
COFFEE & SNACKS

VANATORI FIRMA STATIEI (pe cladire) FISA TEHNICA NR 2
LIGHT SIGNBOARD WITH THE STATION NAME
(on the facade) TEHNICAL SHEET NO 2

CABETA LUMINOASA MICA 600 x 300 mm - FISA TEHNICA NR 5
SMALL LIGHT CASE - TEHNICAL SHEET NO 5

 

NOTA:
If their each case is installed in corner mounted it no include on the max hight of 2.30 m
Free height under the beams must be over 2.30m after mounting them

Grad III de rezistenta la foc
Risic mic de incendiu
Categoria de importanta "C"
±0.00 = +0.55 NSS

NOTA:
INFORMATIILE REFERITOARE LA MATERIALELE UTILIZATE SI CARACTERISTICILE LOR
SE GASESC IN FISELE TEHNICE

THE INFORMATIONS ALLOWING TO UNDERSTAND WHICH MATERIAL ARE USED
AND THEIR CHARACTERISTICS ARE SHOWN IN THE TEHNICAL SHEETS

PLAN PARTER - AMPLASARE PICTOGRAME SI DOTARI SC. 1/100
GROUND FLOOR PLAN PROPOSAL DISPLAY OF SYMBOLS AND EQUIPMENTS SCALE 1/100

D					
C					
B					
A					
Indice	Data	Modificari	Proiectant	Aprobat Consultant	Aprobat CFR
Index	Date	Modification/Revision	Designer	Approved Consultant	Approved CFR
		PROIECT FINANATAT DE UNIUNEA EUROPEA EUROPEAN UNION FINANCED PROJE			
		C.N.C.F. "C.F.R." - S.A.			
CLIENT / CLIENT					
CONSULTANT / CONSULTANT				Data	Semnatura
Aprobat	Sef proiect	R. Liuzza			
Aprobat	Coordonator Sectiune 1	C. Gambelli			
Verificat	Expert Cheie	Giuseppe Fioravanti			
Checked	Checking Expert				
SUBCONTRACTANT / SUBCONTRACTOR					
Aprobat	Responsabil Subcontractant	A. Stancliu - Dinulescu			
Aprobat	Subcontractant Responsible				
Intocmit	Proiectant	Alexandra Hegedus		12.2011	
Elaborated	Designer				
Reabilitarea liniei de cale ferata Braşov - Simeria, parte componentă a coridorului IV Pan European, pentru circulaţia trenurilor cu viteză maximă de 160 km/h, Tronsonul : Braşov - Sighişoara		Project/Project 2004/RO/16/P/PA/003			
Rehabilitation of the railway line Braşov - Simeria, component Part of the IV Pan-European Corridor, for the trains circulation with maximum speed of 160 km/h, Section : Braşov - Sighişoara		Faza / Phase: D.E. / E.D.			
Denumire desen / Drawing Title : CLADIREA STATIEI C.F. VANATORI - PLAN PARTER AMPLASARE PICTOGRAME SI DOTARI VANATORI RAILWAY STATION BUILDING - GROUND FLOOR PROPOSAL - DISPLAY OF SYMBOLS AND EQUIPMENTS					
Codificare / Codification System		Scara / Scale 1:100	LOT / LOT	Nr. / No 01 / 01	
E	A	5	1	E	1