


PLAN FUNDATII - CONSOLIDARE SC. 1 : 100
FOUNDATIONS PLAN - CONSOLIDATION

DETALIU-TIP CONSOLIDARE CUZINET BA
CONSOLIDATION MAIN DETAIL for CONCRETE BEARING SC. 1 : 25

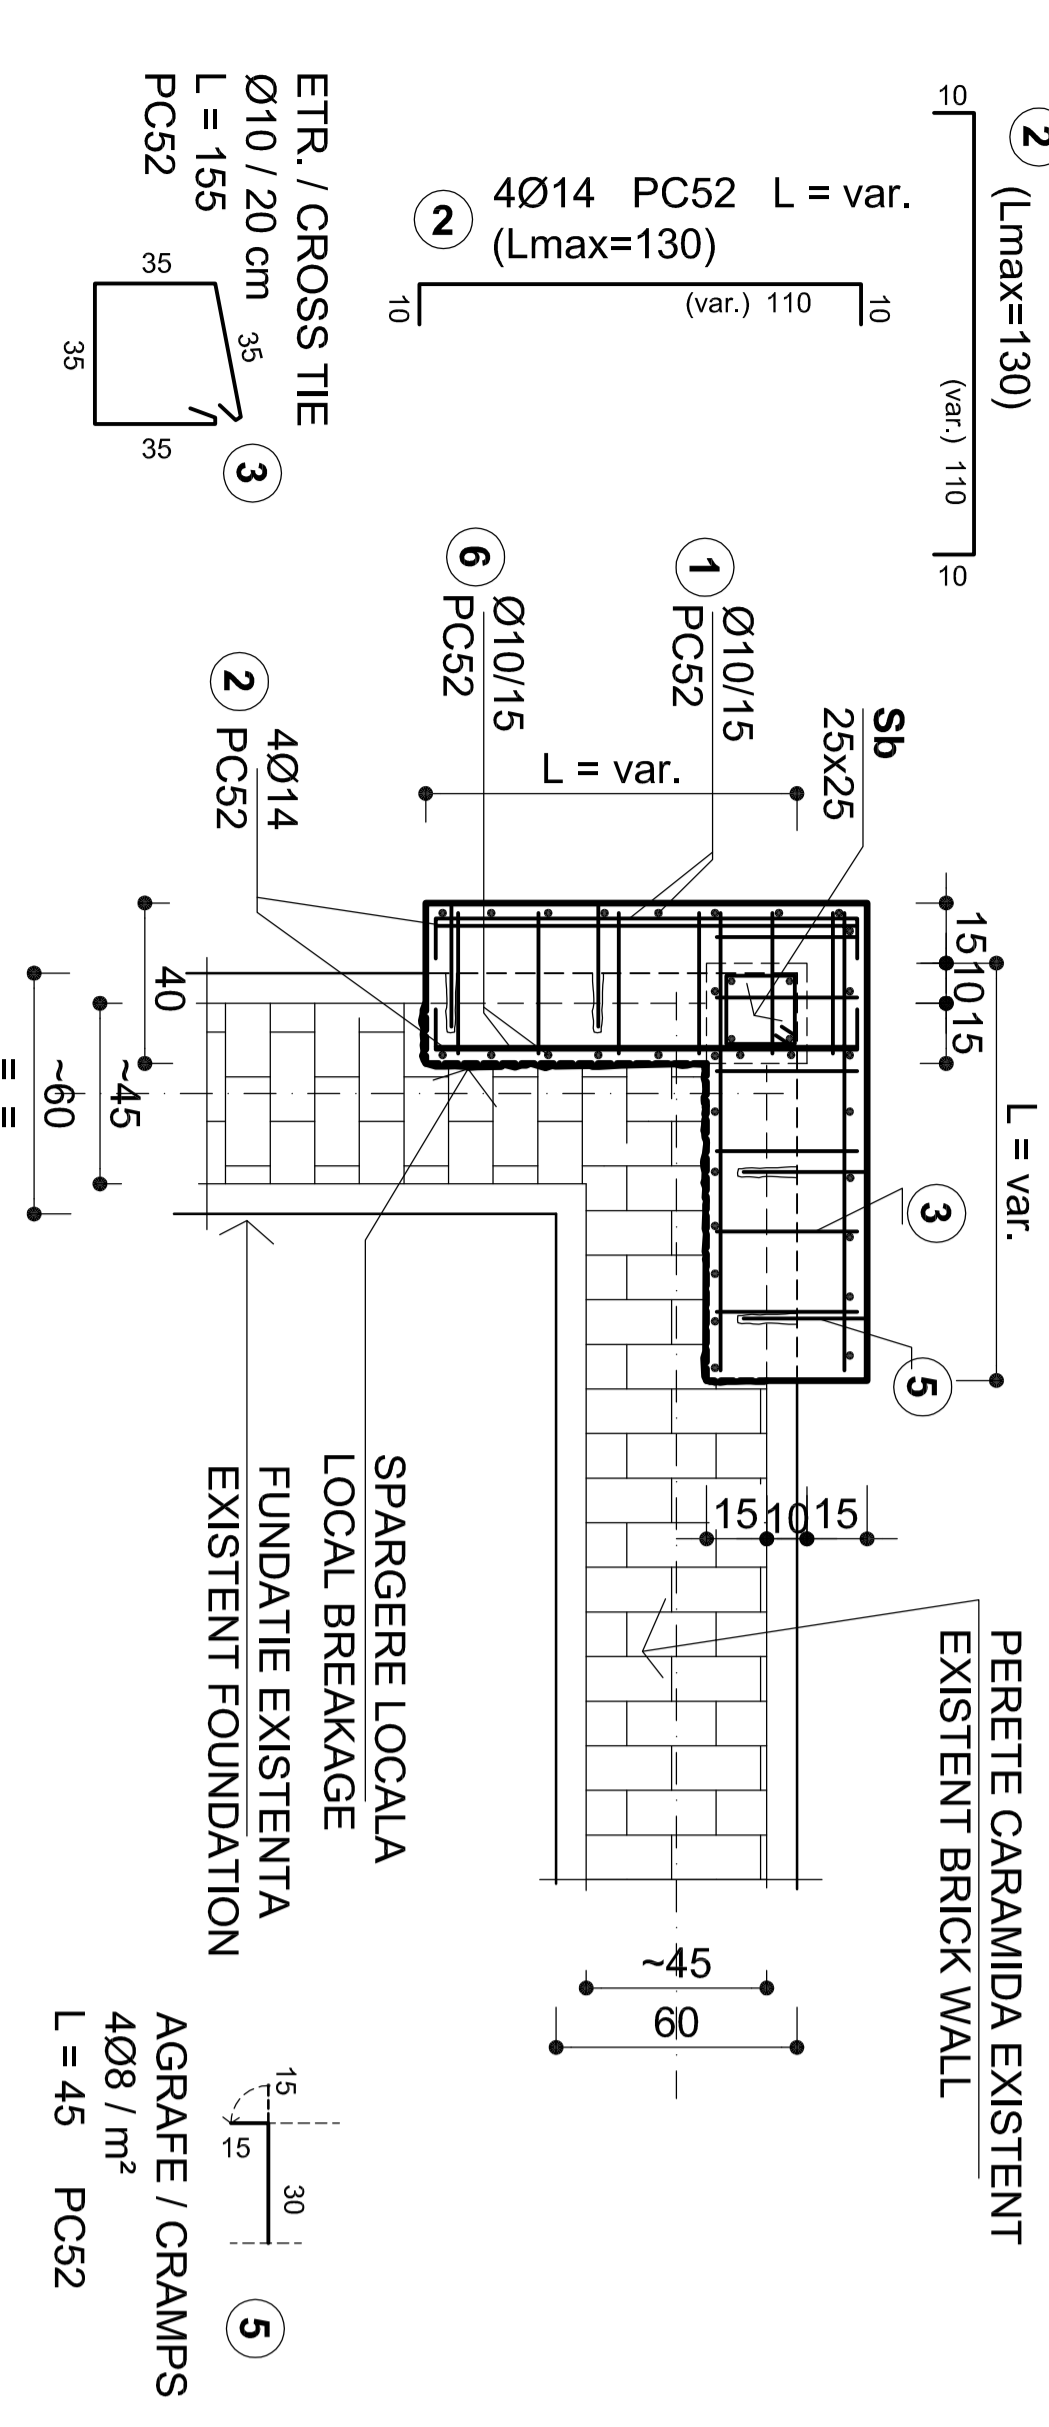

DETALIU ARMARE FUNDATIE - 5 COLTURI DE CLADIRE + STALP BA.
REINFORCEMENT DETAIL OF THE FOUNDATION + 5 CORNERS OF THE BUILDING + REINFORCED CONCRETE BEAM SC. 1 : 25


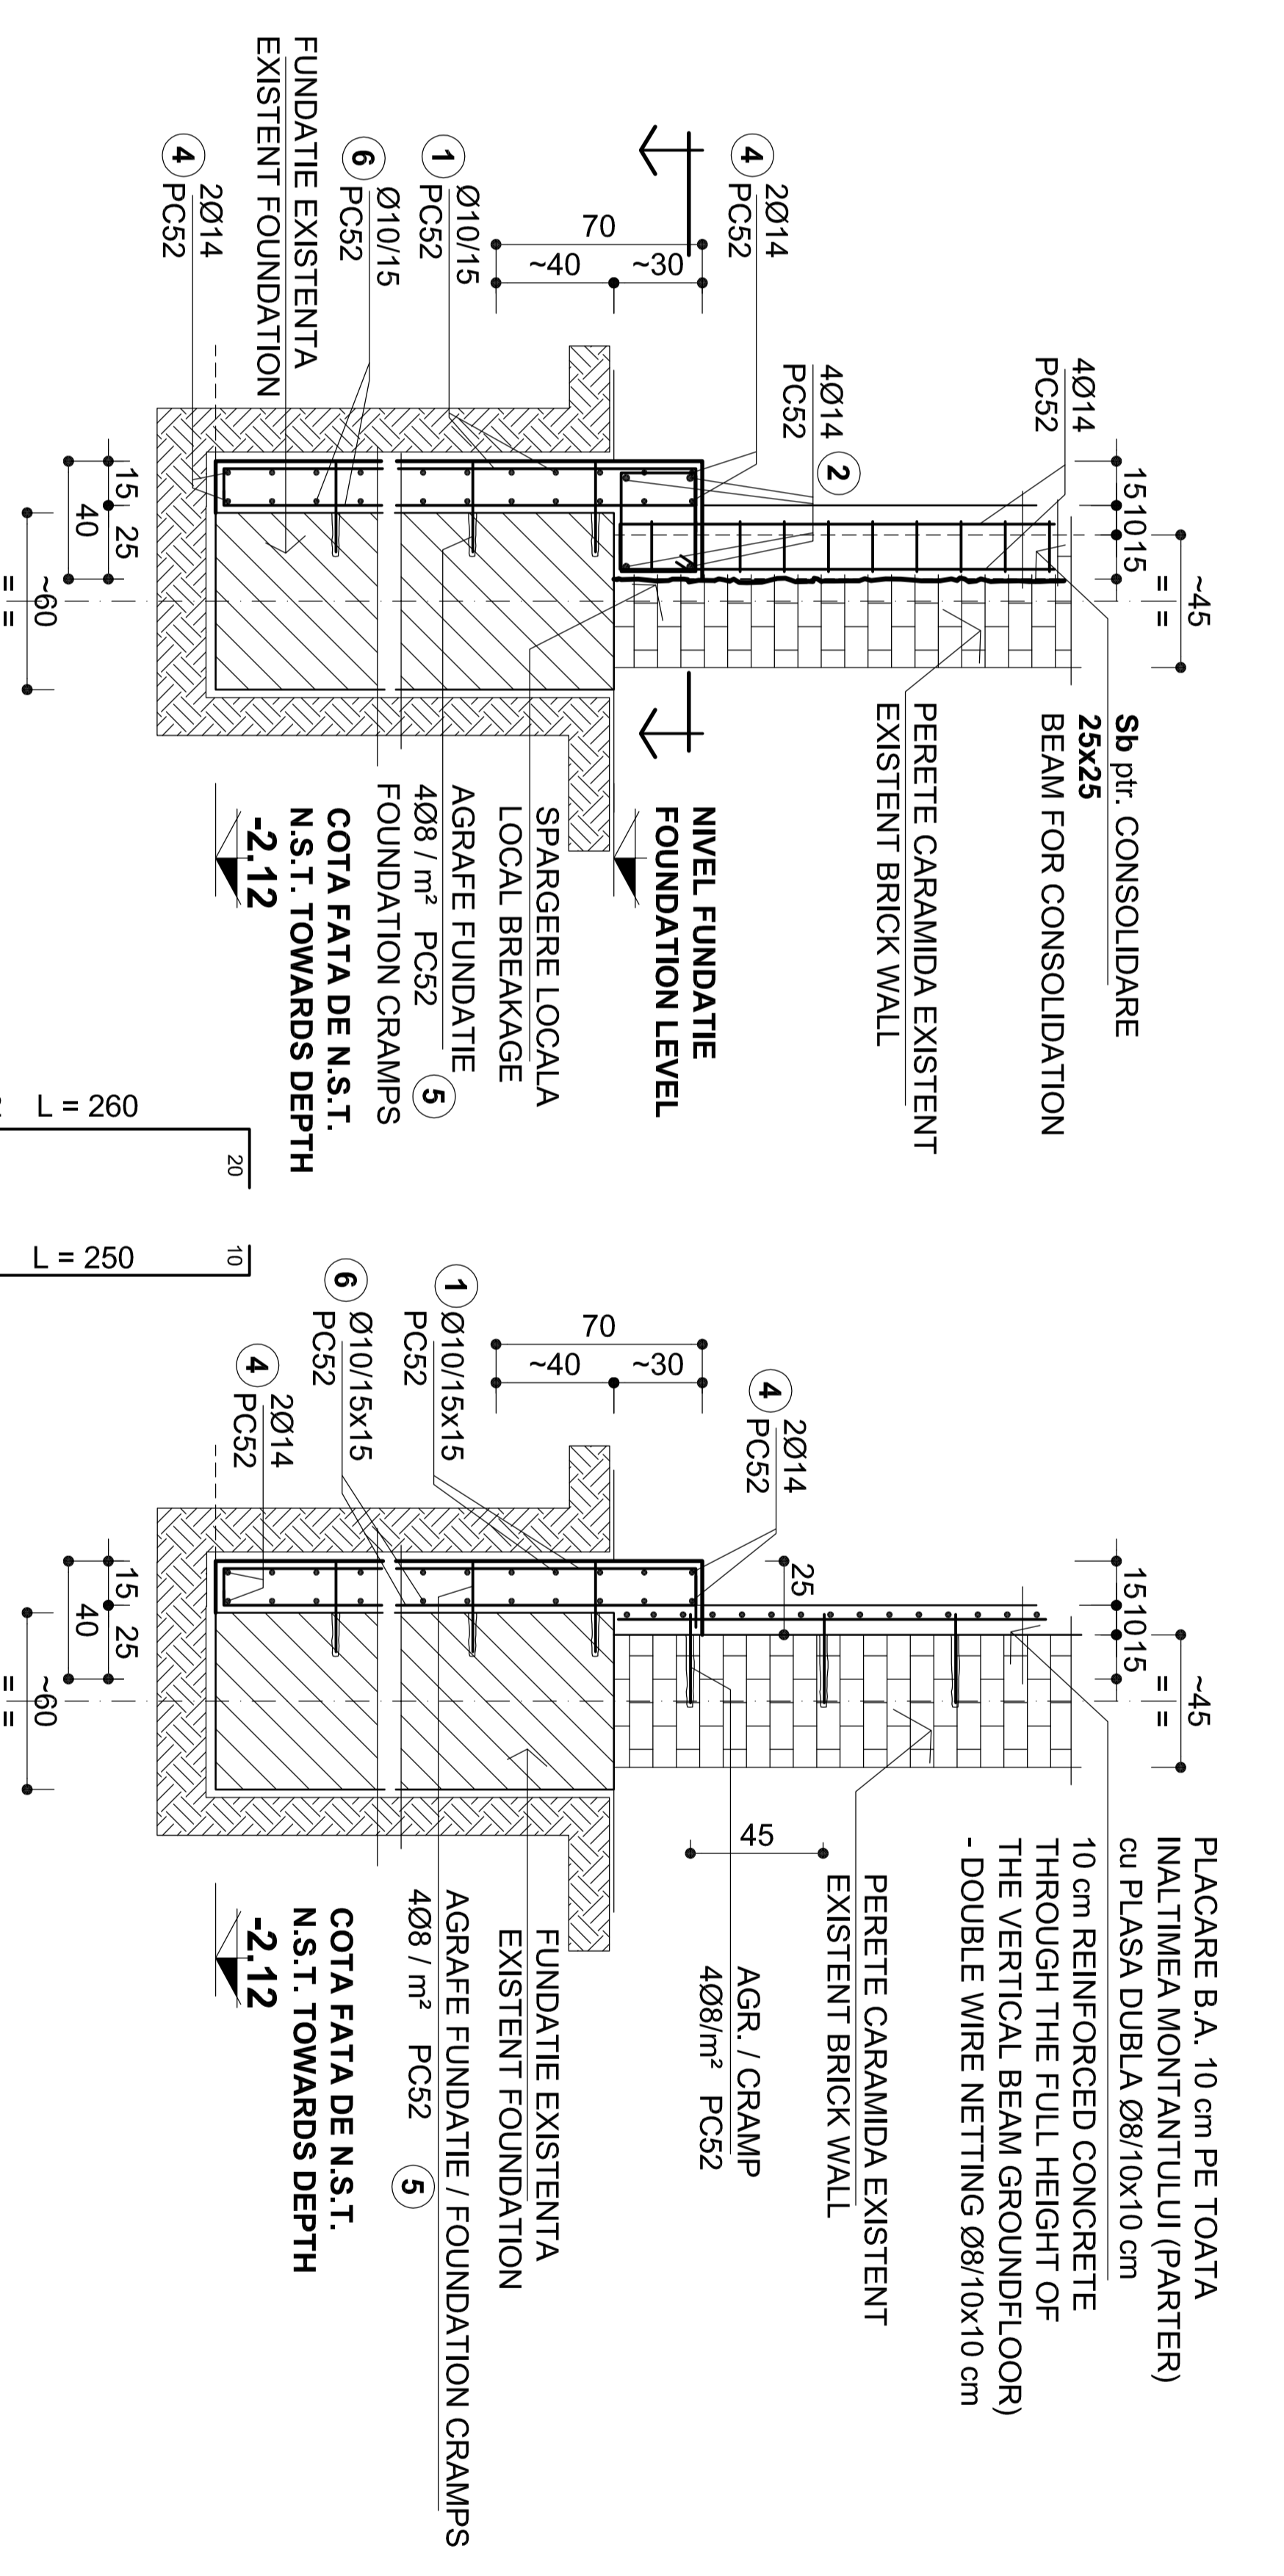


TABLEAU QUANTITE of QUANTITY of REINFORCEMENTS

ELEM.	MARCA	DIAM.	NR. BUC.	LUNG. BARA	LUNGIMI / DIAMETRE	
					PC52	Ø14
1	10	405	2.60	0.8	0.10	0.14
2	14	20	1.30		1053.0	26.0
3	10	65	1.85		100.8	57.6
4	28	24	2.40		1360.0	
5	8	170	0.45		1012.5	
6	10	405	2.50		1360.0	2166.3
					0.395	0.617
					537.2	1336.6
					538.0	1337.0
						101.0
						1976.0

ARMATURA din STALP B.A.
REINFORCING from CONCRETE BEAM

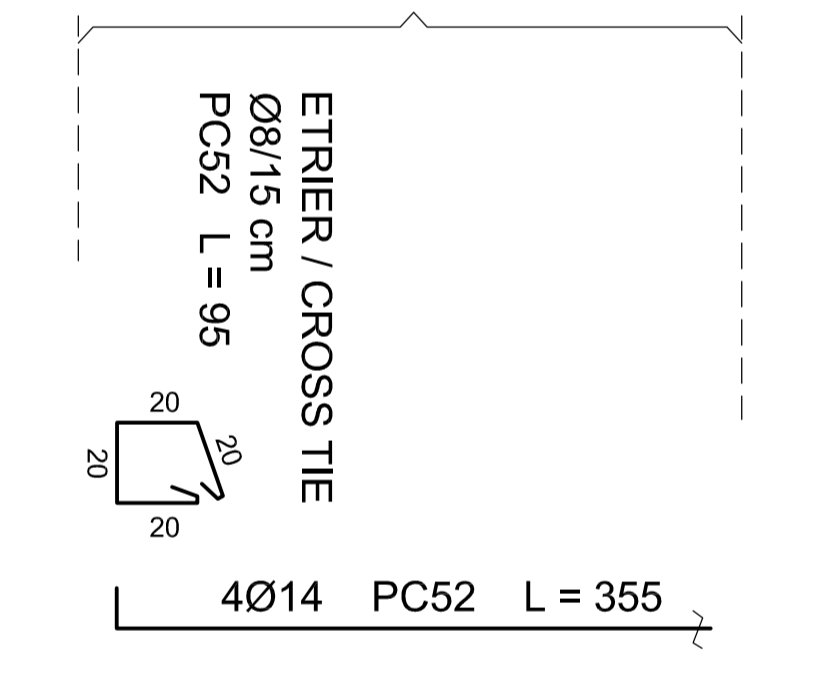

BETON ARMAT
REINFORCED CONCRETE : C16/20
OTEL BETON
REINFORCEMENT : PC52

LEGENDA / LEGEND

---	ZIDURIE EXISTENTA / EXISTING MASONRY
---	ISOLANTI GOLAUR (PARTERI) / MASONRY FILINGS (GROUND FLOOR)
---	ZIDURI NOI RIPOZ 10 cm GROS / NEW RIPOZ WALLS 10 cm WIDTH
---	FUNDATII EXISTENTE / EXISTING FOUNDATIONS

D					
C					
B					
A					
Index	Index	Index	Index	Index	Index
Date	Date	Date	Date	Date	Date
Modificari	Modificari	Modificari	Modificari	Modificari	Modificari
Proiectant	Proiectant	Proiectant	Proiectant	Proiectant	Proiectant
Disineer	Disineer	Disineer	Disineer	Disineer	Disineer
Approved Consultant	Approved Consultant	Approved Consultant	Approved Consultant	Approved Consultant	Approved Consultant
Approved C.F.R.	Approved C.F.R.	Approved C.F.R.	Approved C.F.R.	Approved C.F.R.	Approved C.F.R.

GUVERNUL ROMANIEI
ROMANIAN GOVERNMENT

PROIECT FINANATAT DE UNIUNEA EUROPEA
EUROPEAN UNION FINANCED PROJECT

CLIENT / CLIENT

C.N.C.F. "C.F.R." - S.A.

RAILWAY COMPANY

CONSULTANT / CONSULTANT

RAILWAY COMPANY

TECNIC CONSULTING ENGINEERS

SUBCONTRACTANT / SUBCONTRACTOR

RAILWAY COMPANY

Denumire desen / Drawing Title :

STATA C.F. STUPINI / RAILWAY STATION STUPINI

CLADIRE DE CALATORI / BUILDING

DETALII CONSOLIDARE FUNDATII /

DETAILS OF FOUNDATIONS CONSOLIDATION -

Scale: 1:25, 1:100, 1:10

Scale: 1:25, 1:100, 1:10

Scale: 1:25, 1:100, 1:10