
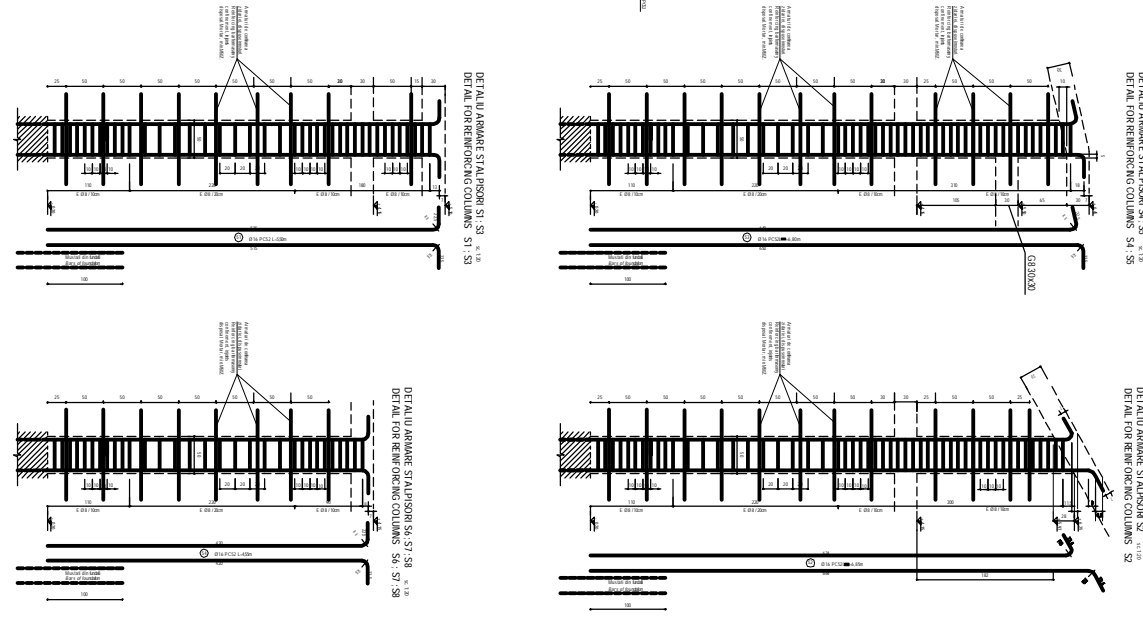


PLAN ARMARE STAL PISIRI SUCUMPERA ZIDAREI
 REINFORCING PLAN FOR COLUMNS AND MASONRY CONFINEMENT

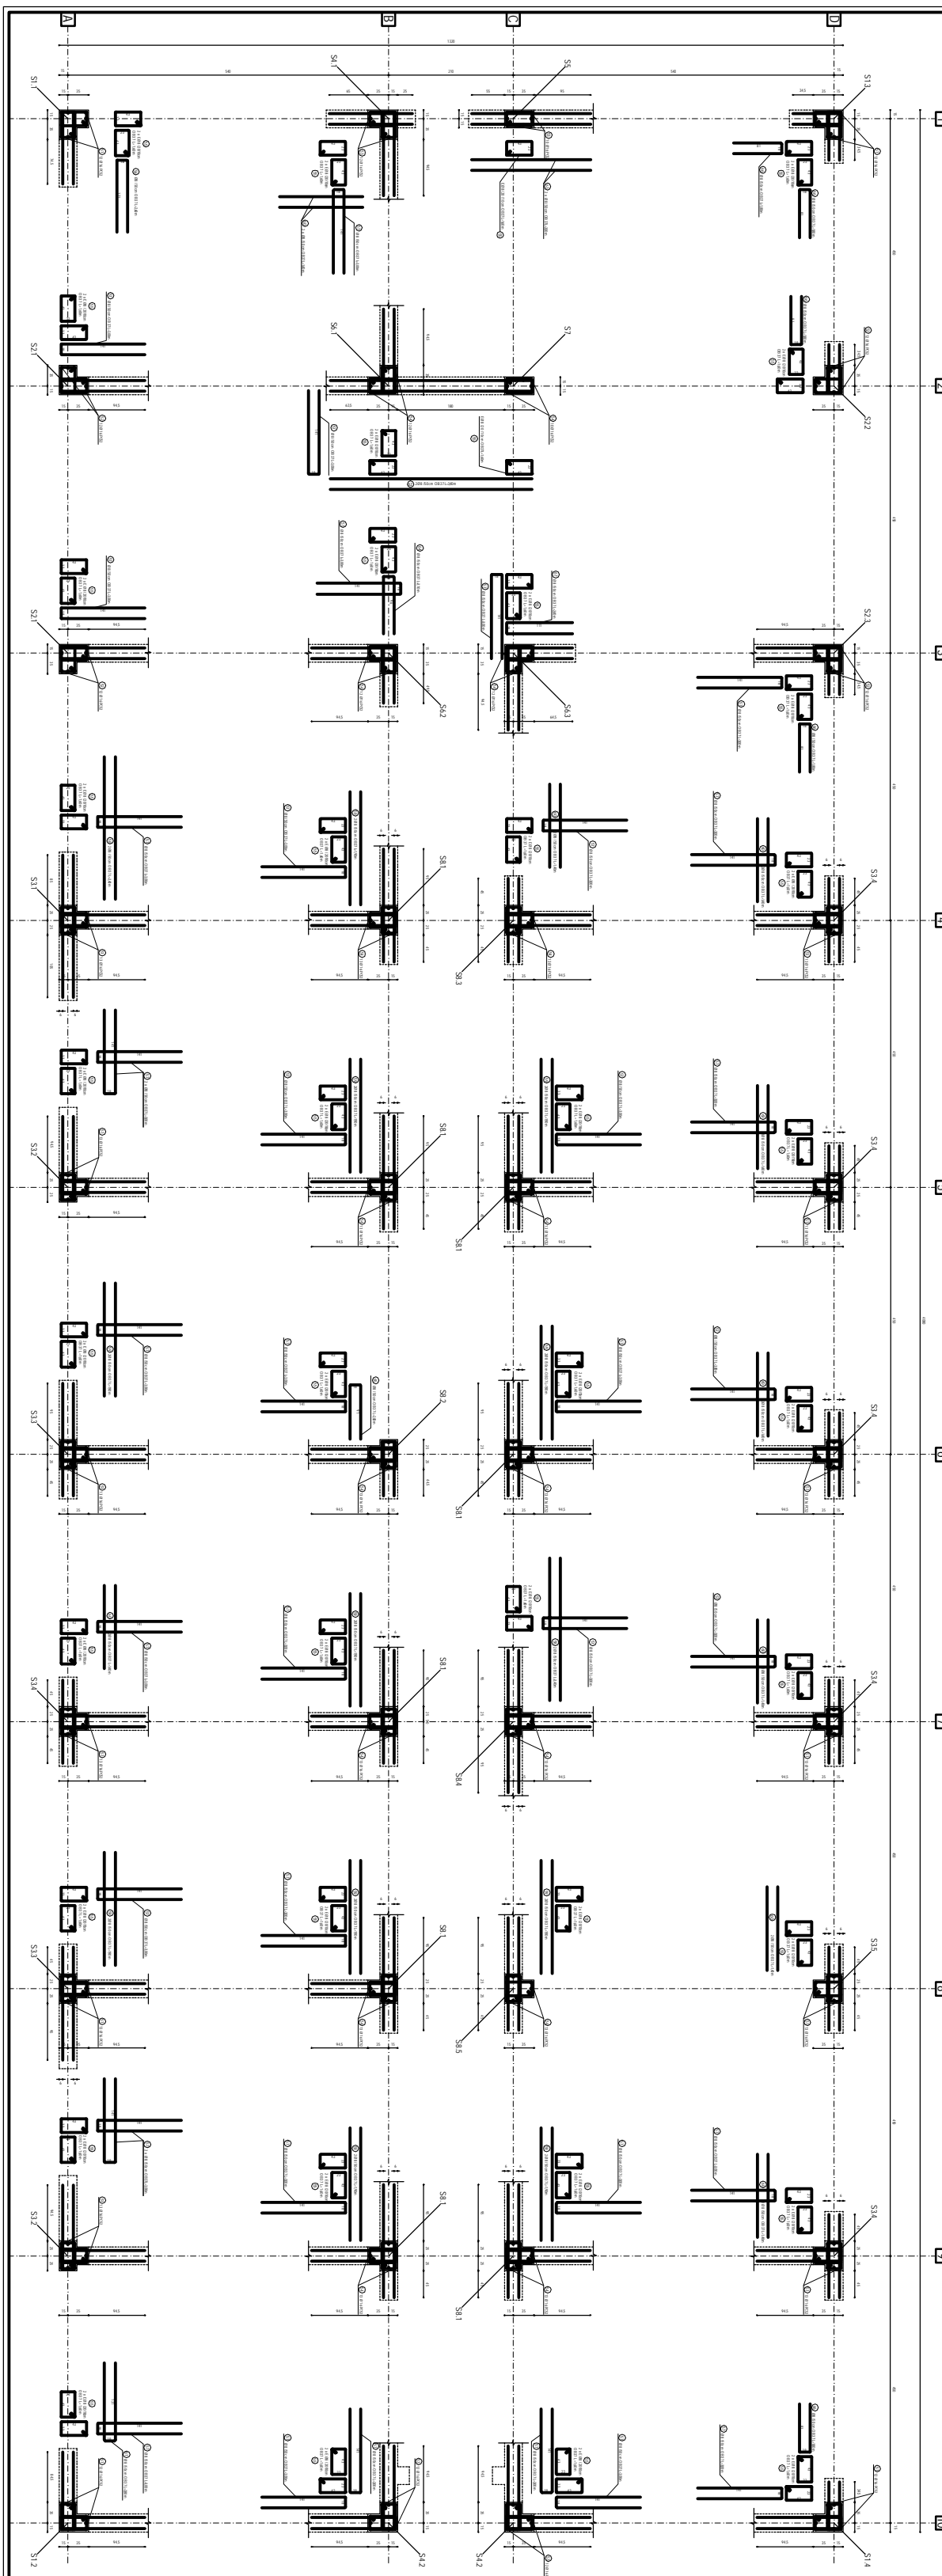

<p>NOTA: 1. To be used in conjunction with the Reinforcing Schedule and the Reinforcing Details.</p> <p>2. All dimensions are in millimeters unless otherwise stated.</p> <p>3. All reinforcement is to be placed in accordance with the relevant code of practice.</p> <p>4. All reinforcement is to be placed in accordance with the relevant code of practice.</p> <p>5. All reinforcement is to be placed in accordance with the relevant code of practice.</p> <p>6. All reinforcement is to be placed in accordance with the relevant code of practice.</p> <p>7. All reinforcement is to be placed in accordance with the relevant code of practice.</p> <p>8. All reinforcement is to be placed in accordance with the relevant code of practice.</p> <p>9. All reinforcement is to be placed in accordance with the relevant code of practice.</p> <p>10. All reinforcement is to be placed in accordance with the relevant code of practice.</p>					
<p>REINFORCING SCHEDULE FOR COLUMNS AND MASONRY CONFINEMENT</p> <table border="1"> <thead> <tr> <th>Column No.</th> <th>Reinforcement Details</th> </tr> </thead> <tbody> <tr> <td>1</td> <td>1, 2, 3, 4,100</td> </tr> </tbody> </table>		Column No.	Reinforcement Details	1	1, 2, 3, 100
Column No.	Reinforcement Details				
1	1, 2, 3, 100				
<p>DATE: 10/10/2023</p> <p>SCALE: 1:100</p> <p>DRAWN BY: [Name]</p> <p>CHECKED BY: [Name]</p> <p>APPROVED BY: [Name]</p>					