


SECTIUNE : C-C scara 1:50
SECTION : C-C scale 1:50

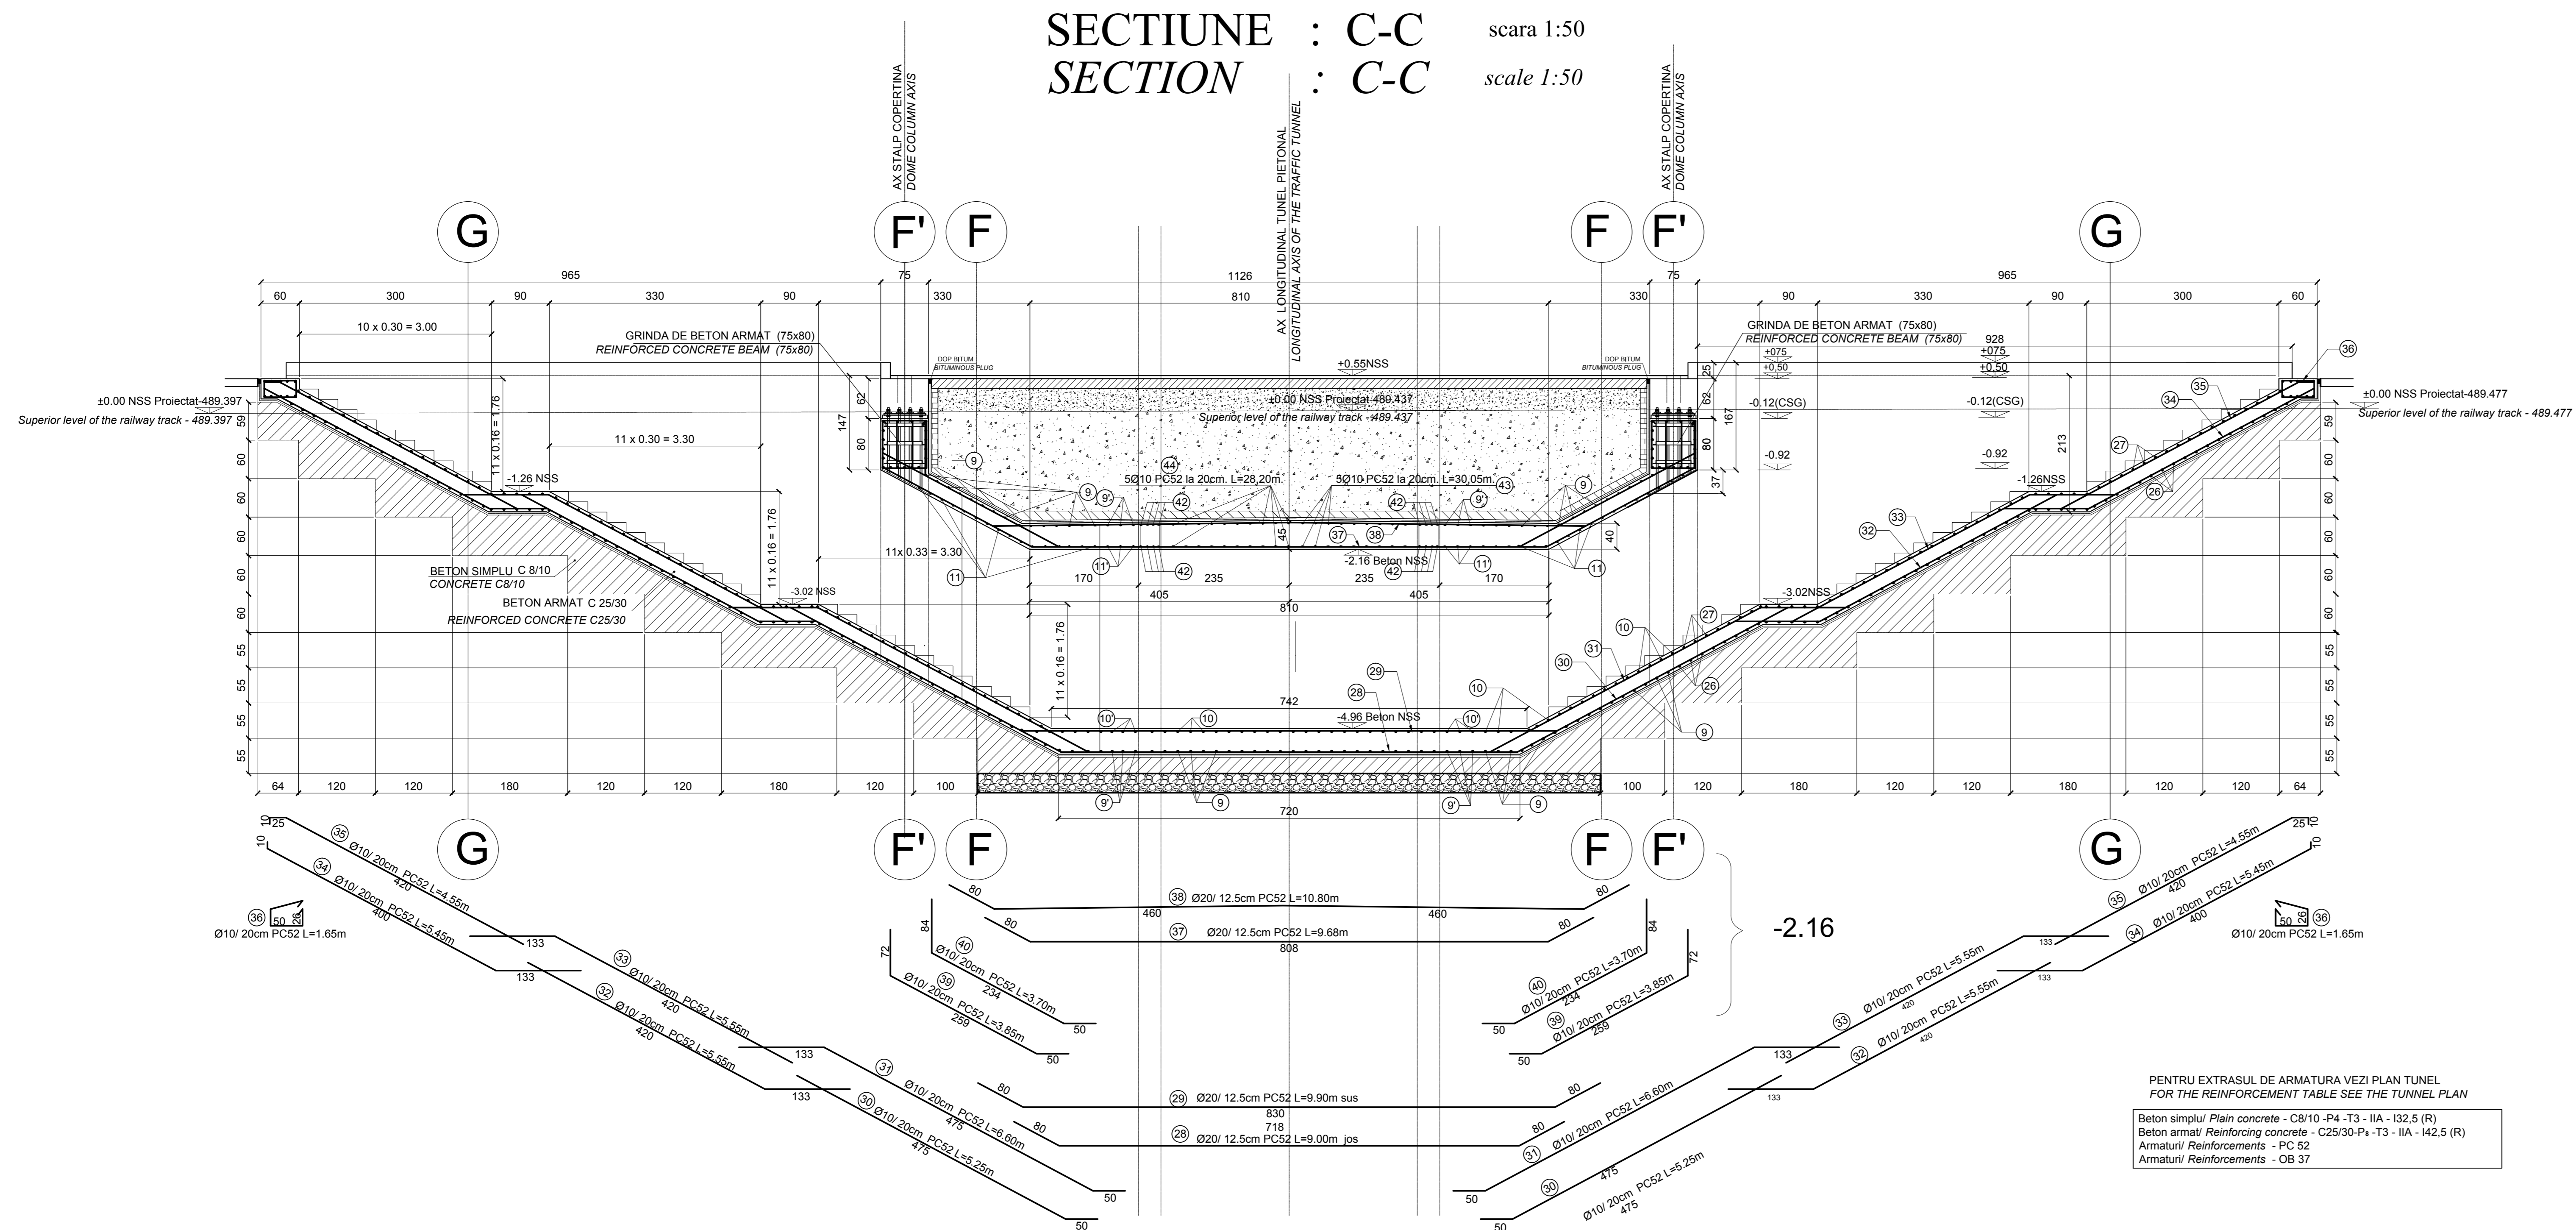

D					
C					
B					
A					
Index	Date	Modificari	Proiectant	Approbat	Approbat CFR
Index	Date	Modificari/Revision	Designer	Approved Consultant	Approved CFR
GUVERNUL ROMANIEI		PROIECT FINANȚAT DE UNIUNEA EUROPEANĂ			
ROMANIAN GOVERNMENT		EUROPEAN UNION FINANCED PROJECT			
CLIENT / CLIENT					
CONSULTANT / CONSULTANT					
Approbat	Set proiect	R. Luizza	12.2011	Semnatura	
Approbat	Project manager			Data	
Approbat	Coordonator Sectiune 1	C. Gambelli	12.2011	Data	
Verificat	Verificator	Giuseppe Fioravanti	12.2011	Data	
Verificat	Verificator			Data	
SUBCONTRACTANT / SUBCONTRACTOR					
Approbat	Responsabil Subcontractant	A. Stanciu - Dinulescu	12.2011	Semnatura	
Approbat	Subcontractant Responsible			Data	
Intocmit	Proiectant	Catalin Alexandrescu	12.2011	Data	
Elaborat	Designer			Data	
Reabilitarea liniei de cale ferata Braşov - Simeria, parte componentă a coridorului IV Pan European, pentru circulația trenurilor cu viteză maximă de 160 km/h.		Tronsoanel : Braşov - Sighişoara		Proiect/Project	
Rehabilitation of the railway line Braşov - Simeria, component Part of the IV Pan-European Corridor, for the trains circulation with maximum speed of 160 km/h.		Section : Braşov - Sighişoara		2004/RO/16/PA/003	
Denumire desen / Drawing Title :		STATIJA FELDIOARA TUNEL PIETONAL DETALII ARMARE SECTIUNE			
		TRANSVERSALA C-C -			
		FELDIOARA STATION PEDESTRIAN TUNNEL REINFORCEMENT DETAILS CROSS			
		SECTION C-C			
Codificare / Codification System		Scara / Scale	LOT / LOT	Nr. / No	
		1:50		01 / 01	
E	A	S	1	E	0
0	7	W	B	C	C
0	0	0	3	4	0
0	1	0	1	0	0