
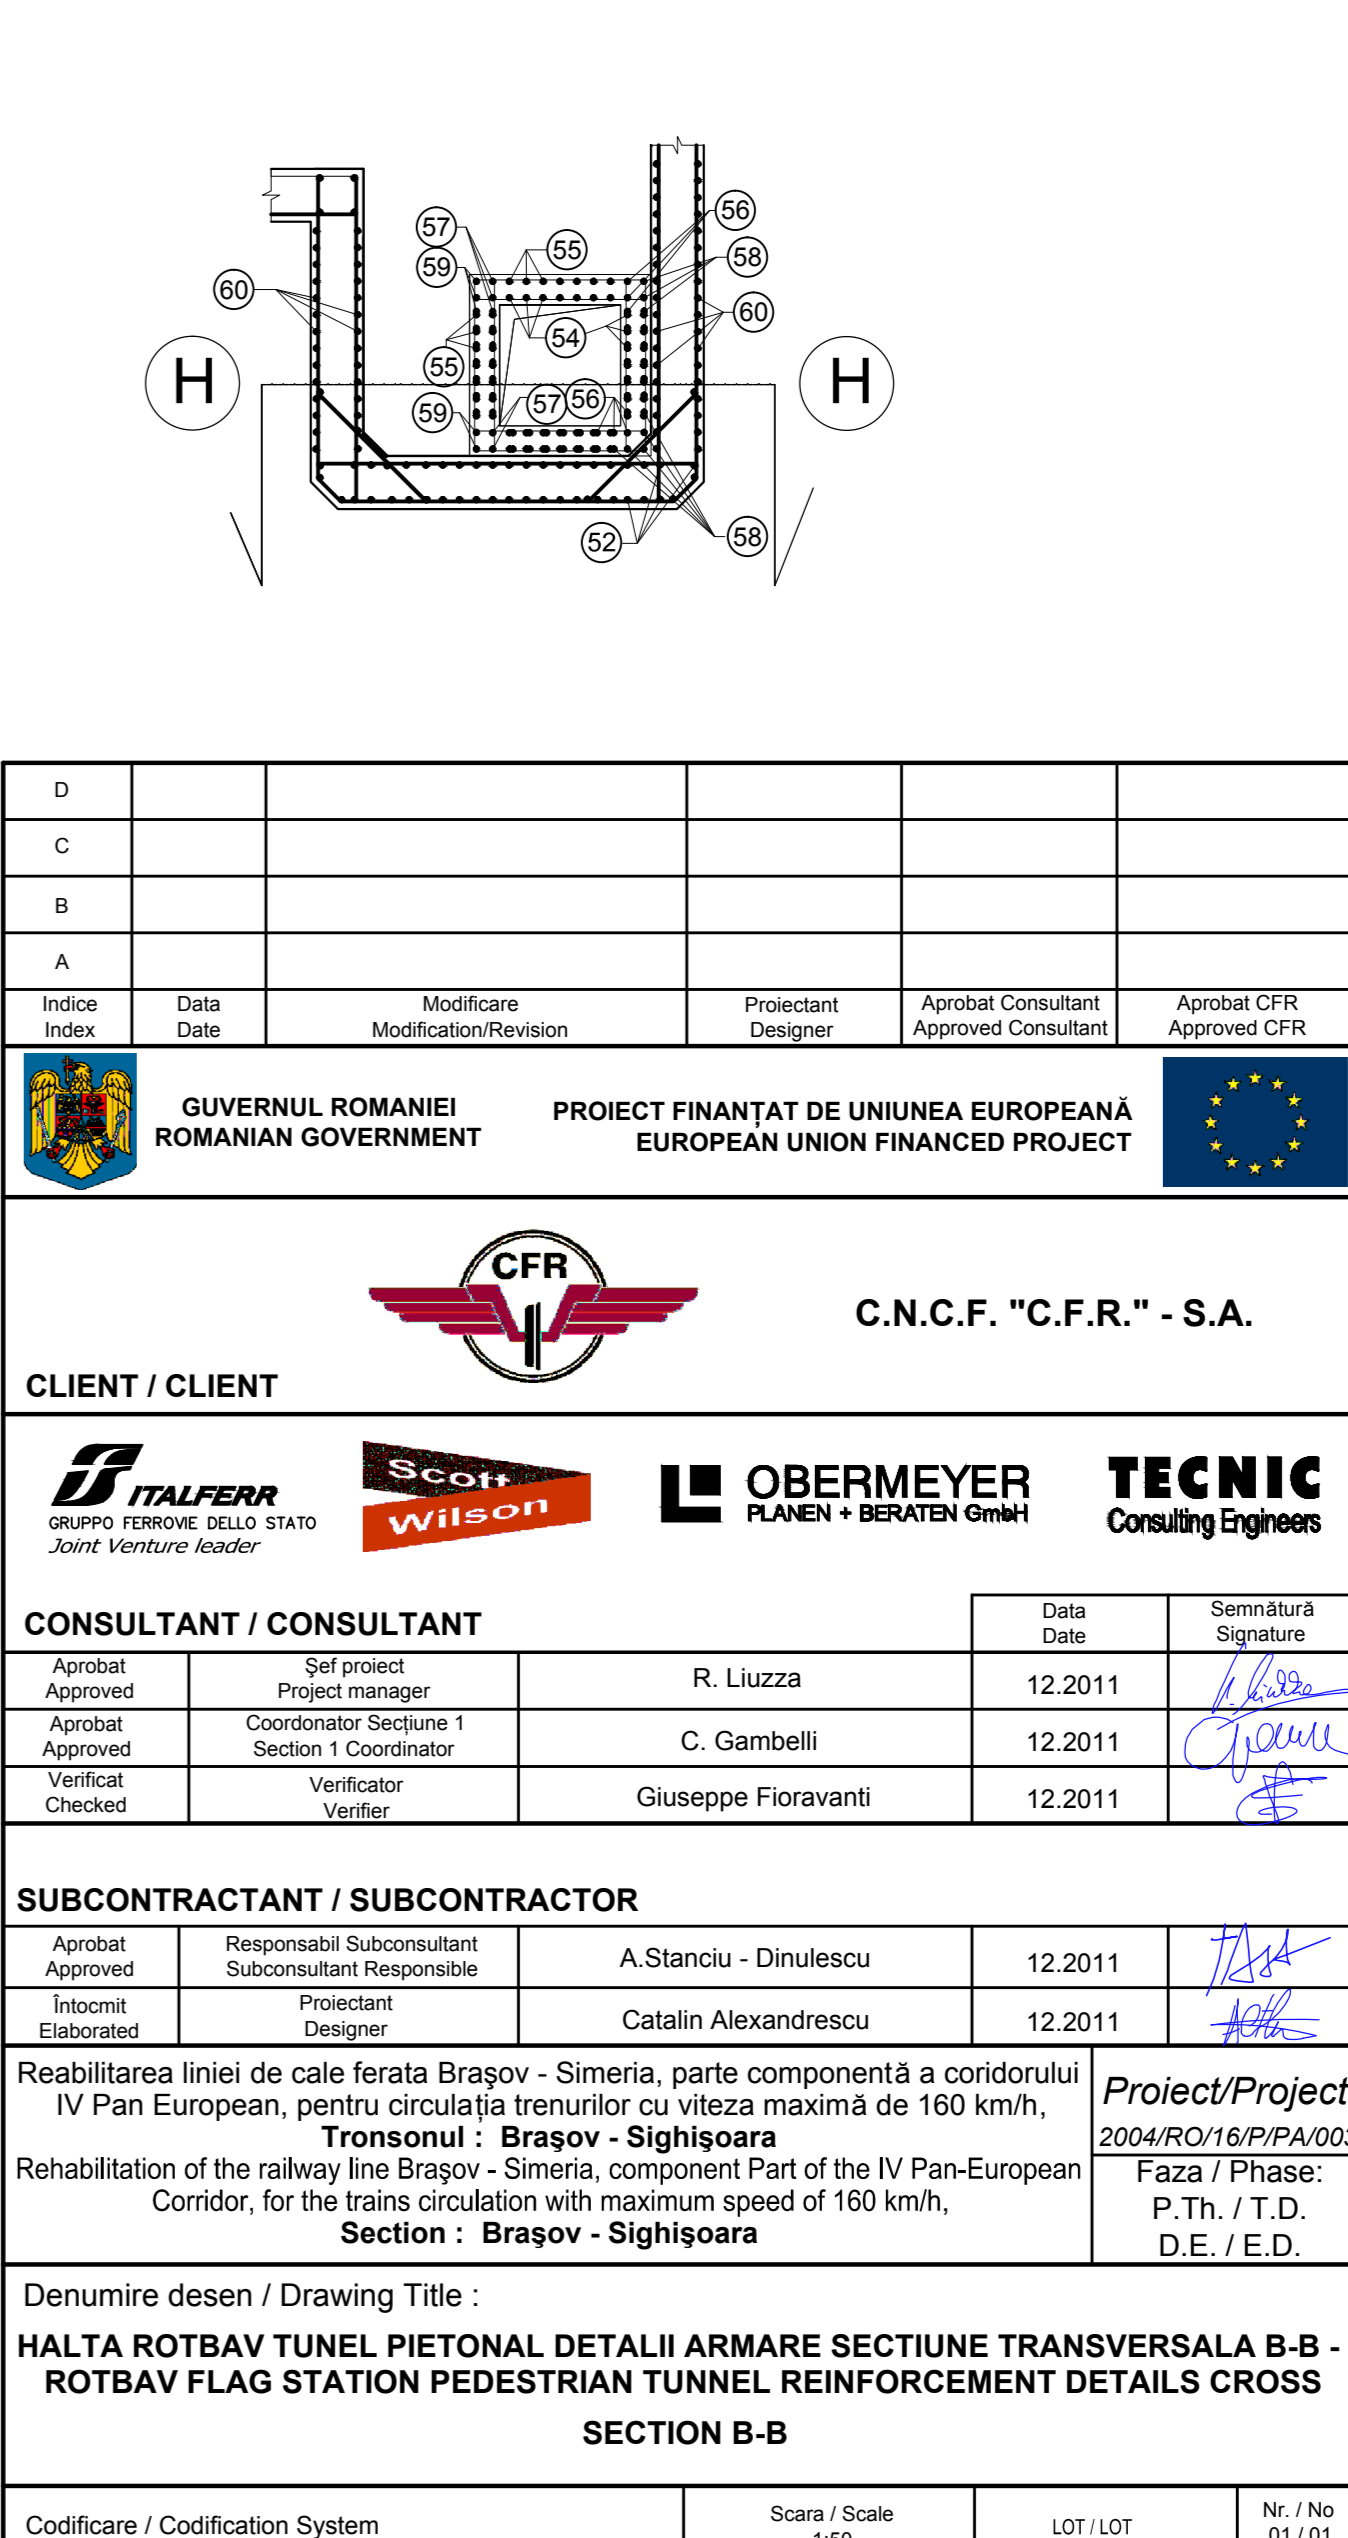
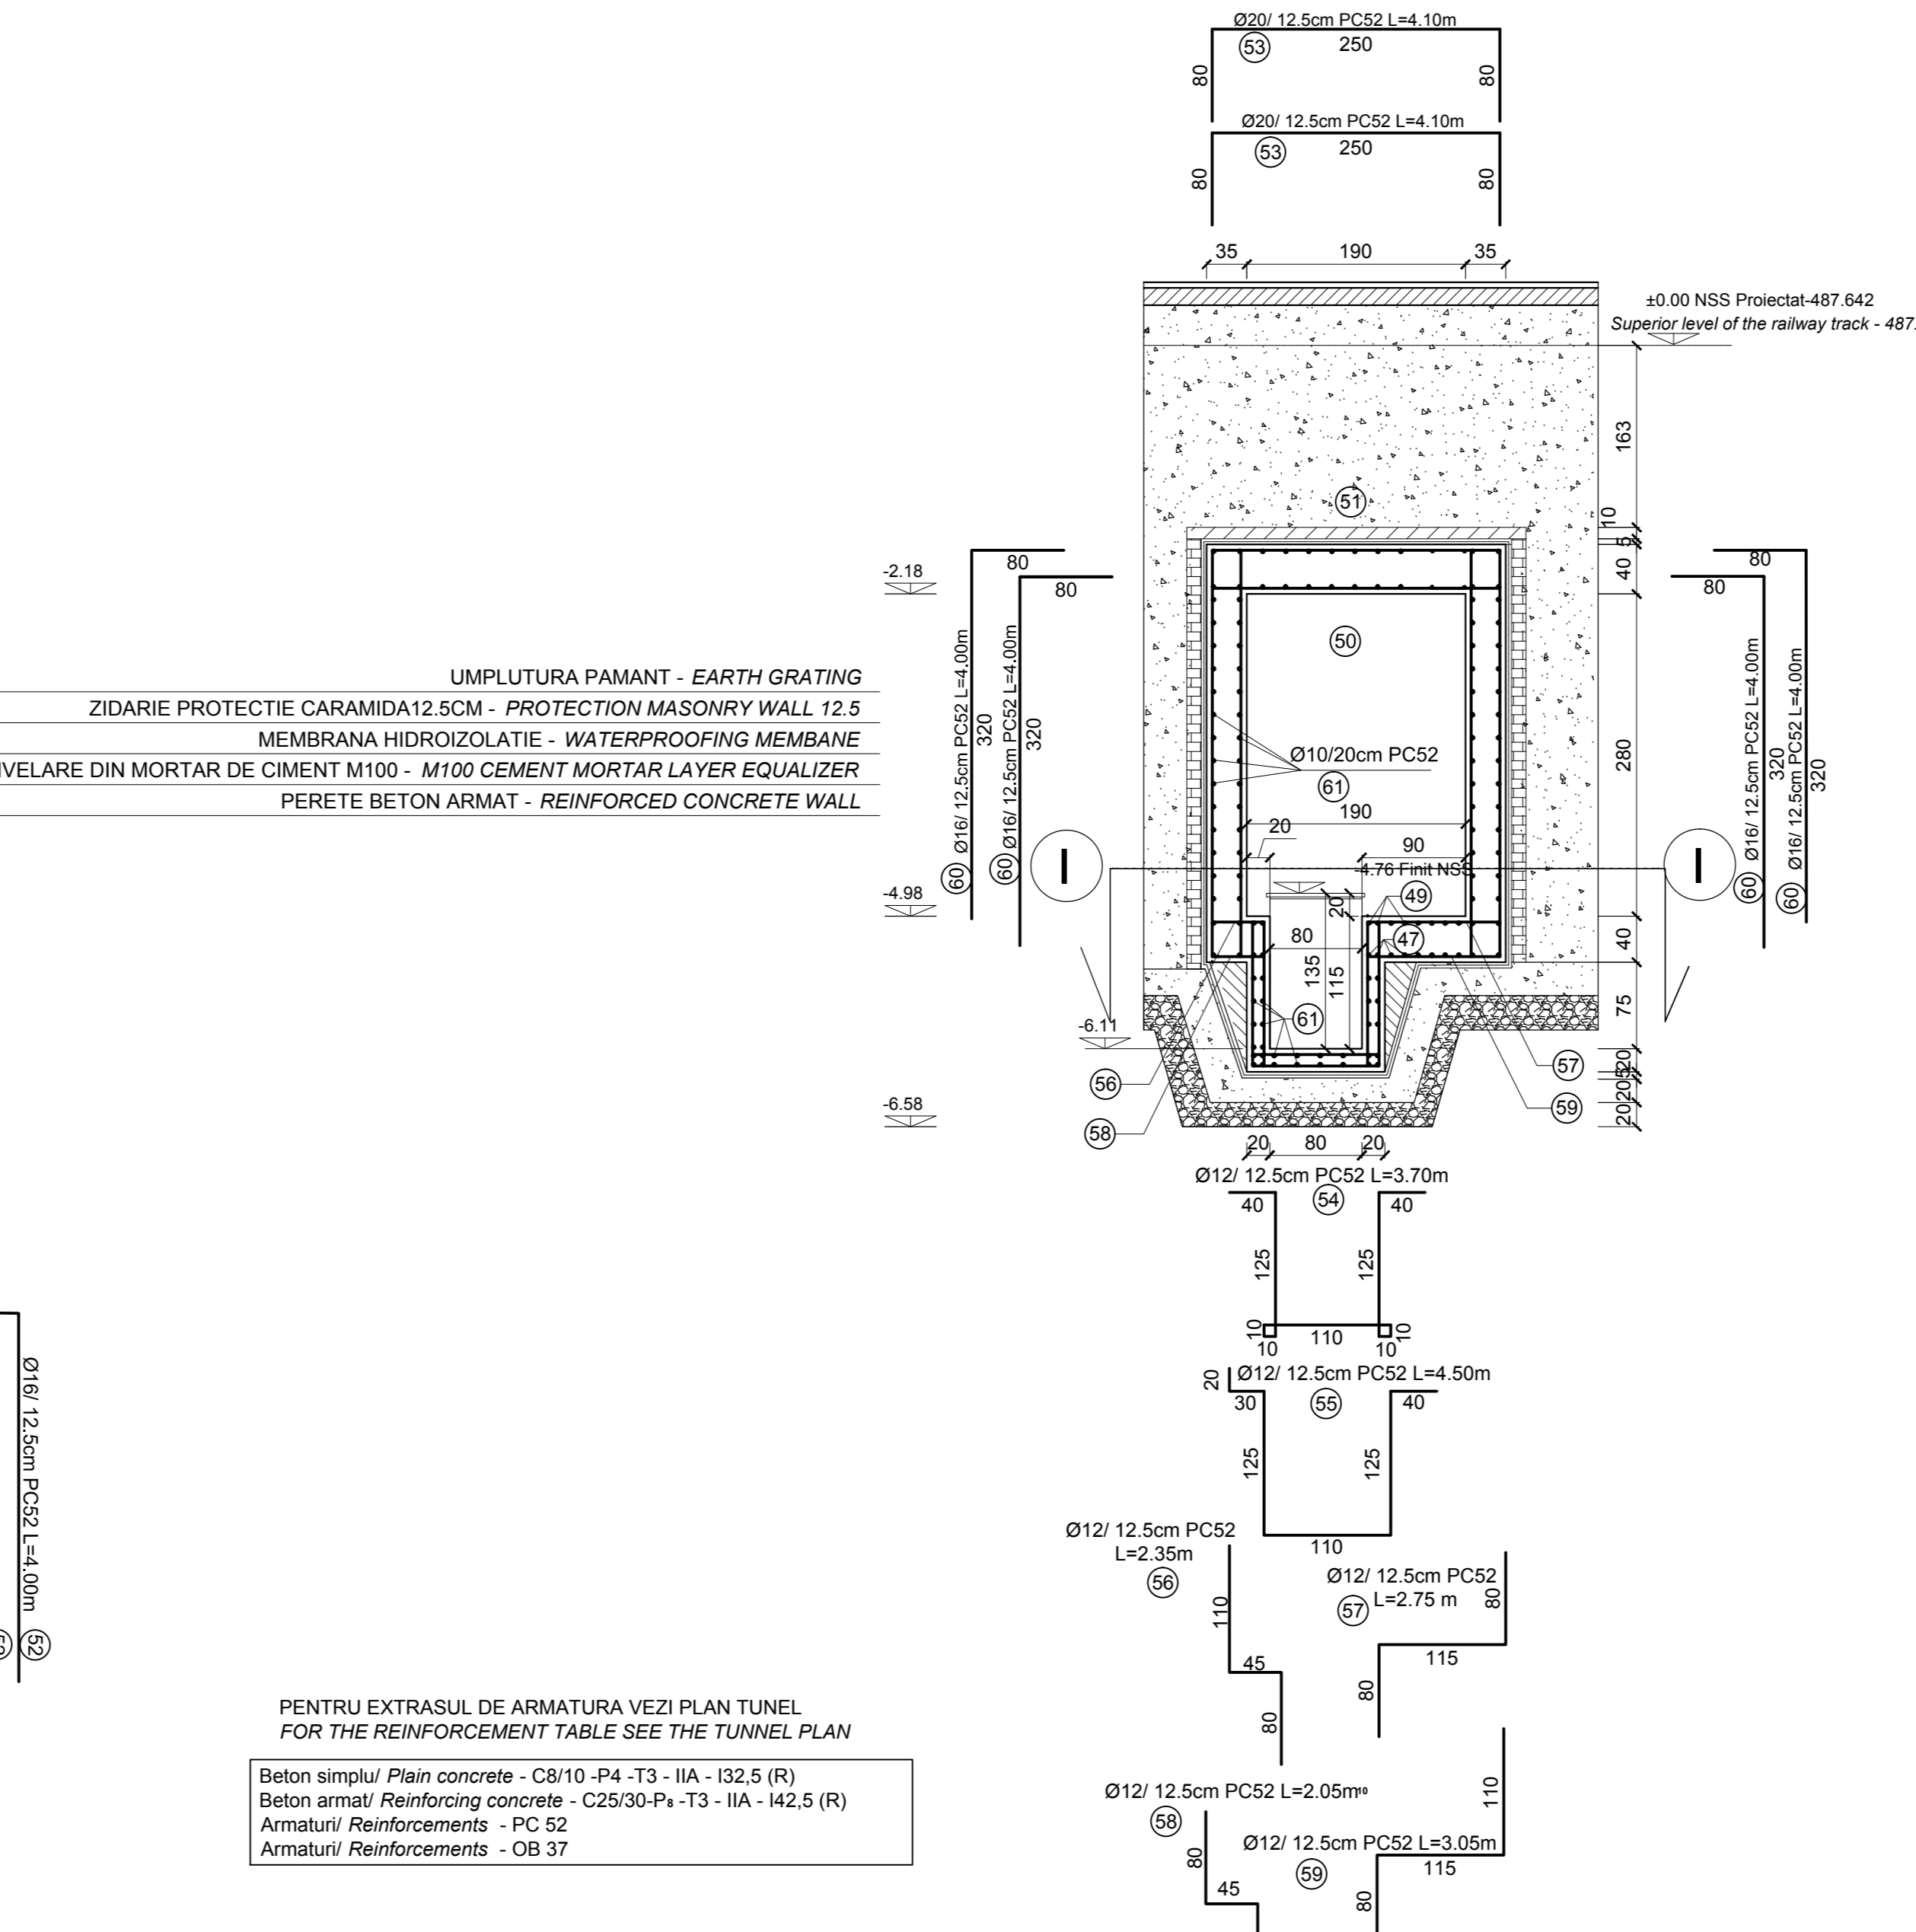


SECTIUNE : B-B scara 1:50
SECTION : B-B scale 1:50

SECTIUNE : H-H scara 1:50
SECTION : H-H scale 1:50

SECTIUNE : I-I scara 1:50
SECTION : I-I scale 1:50

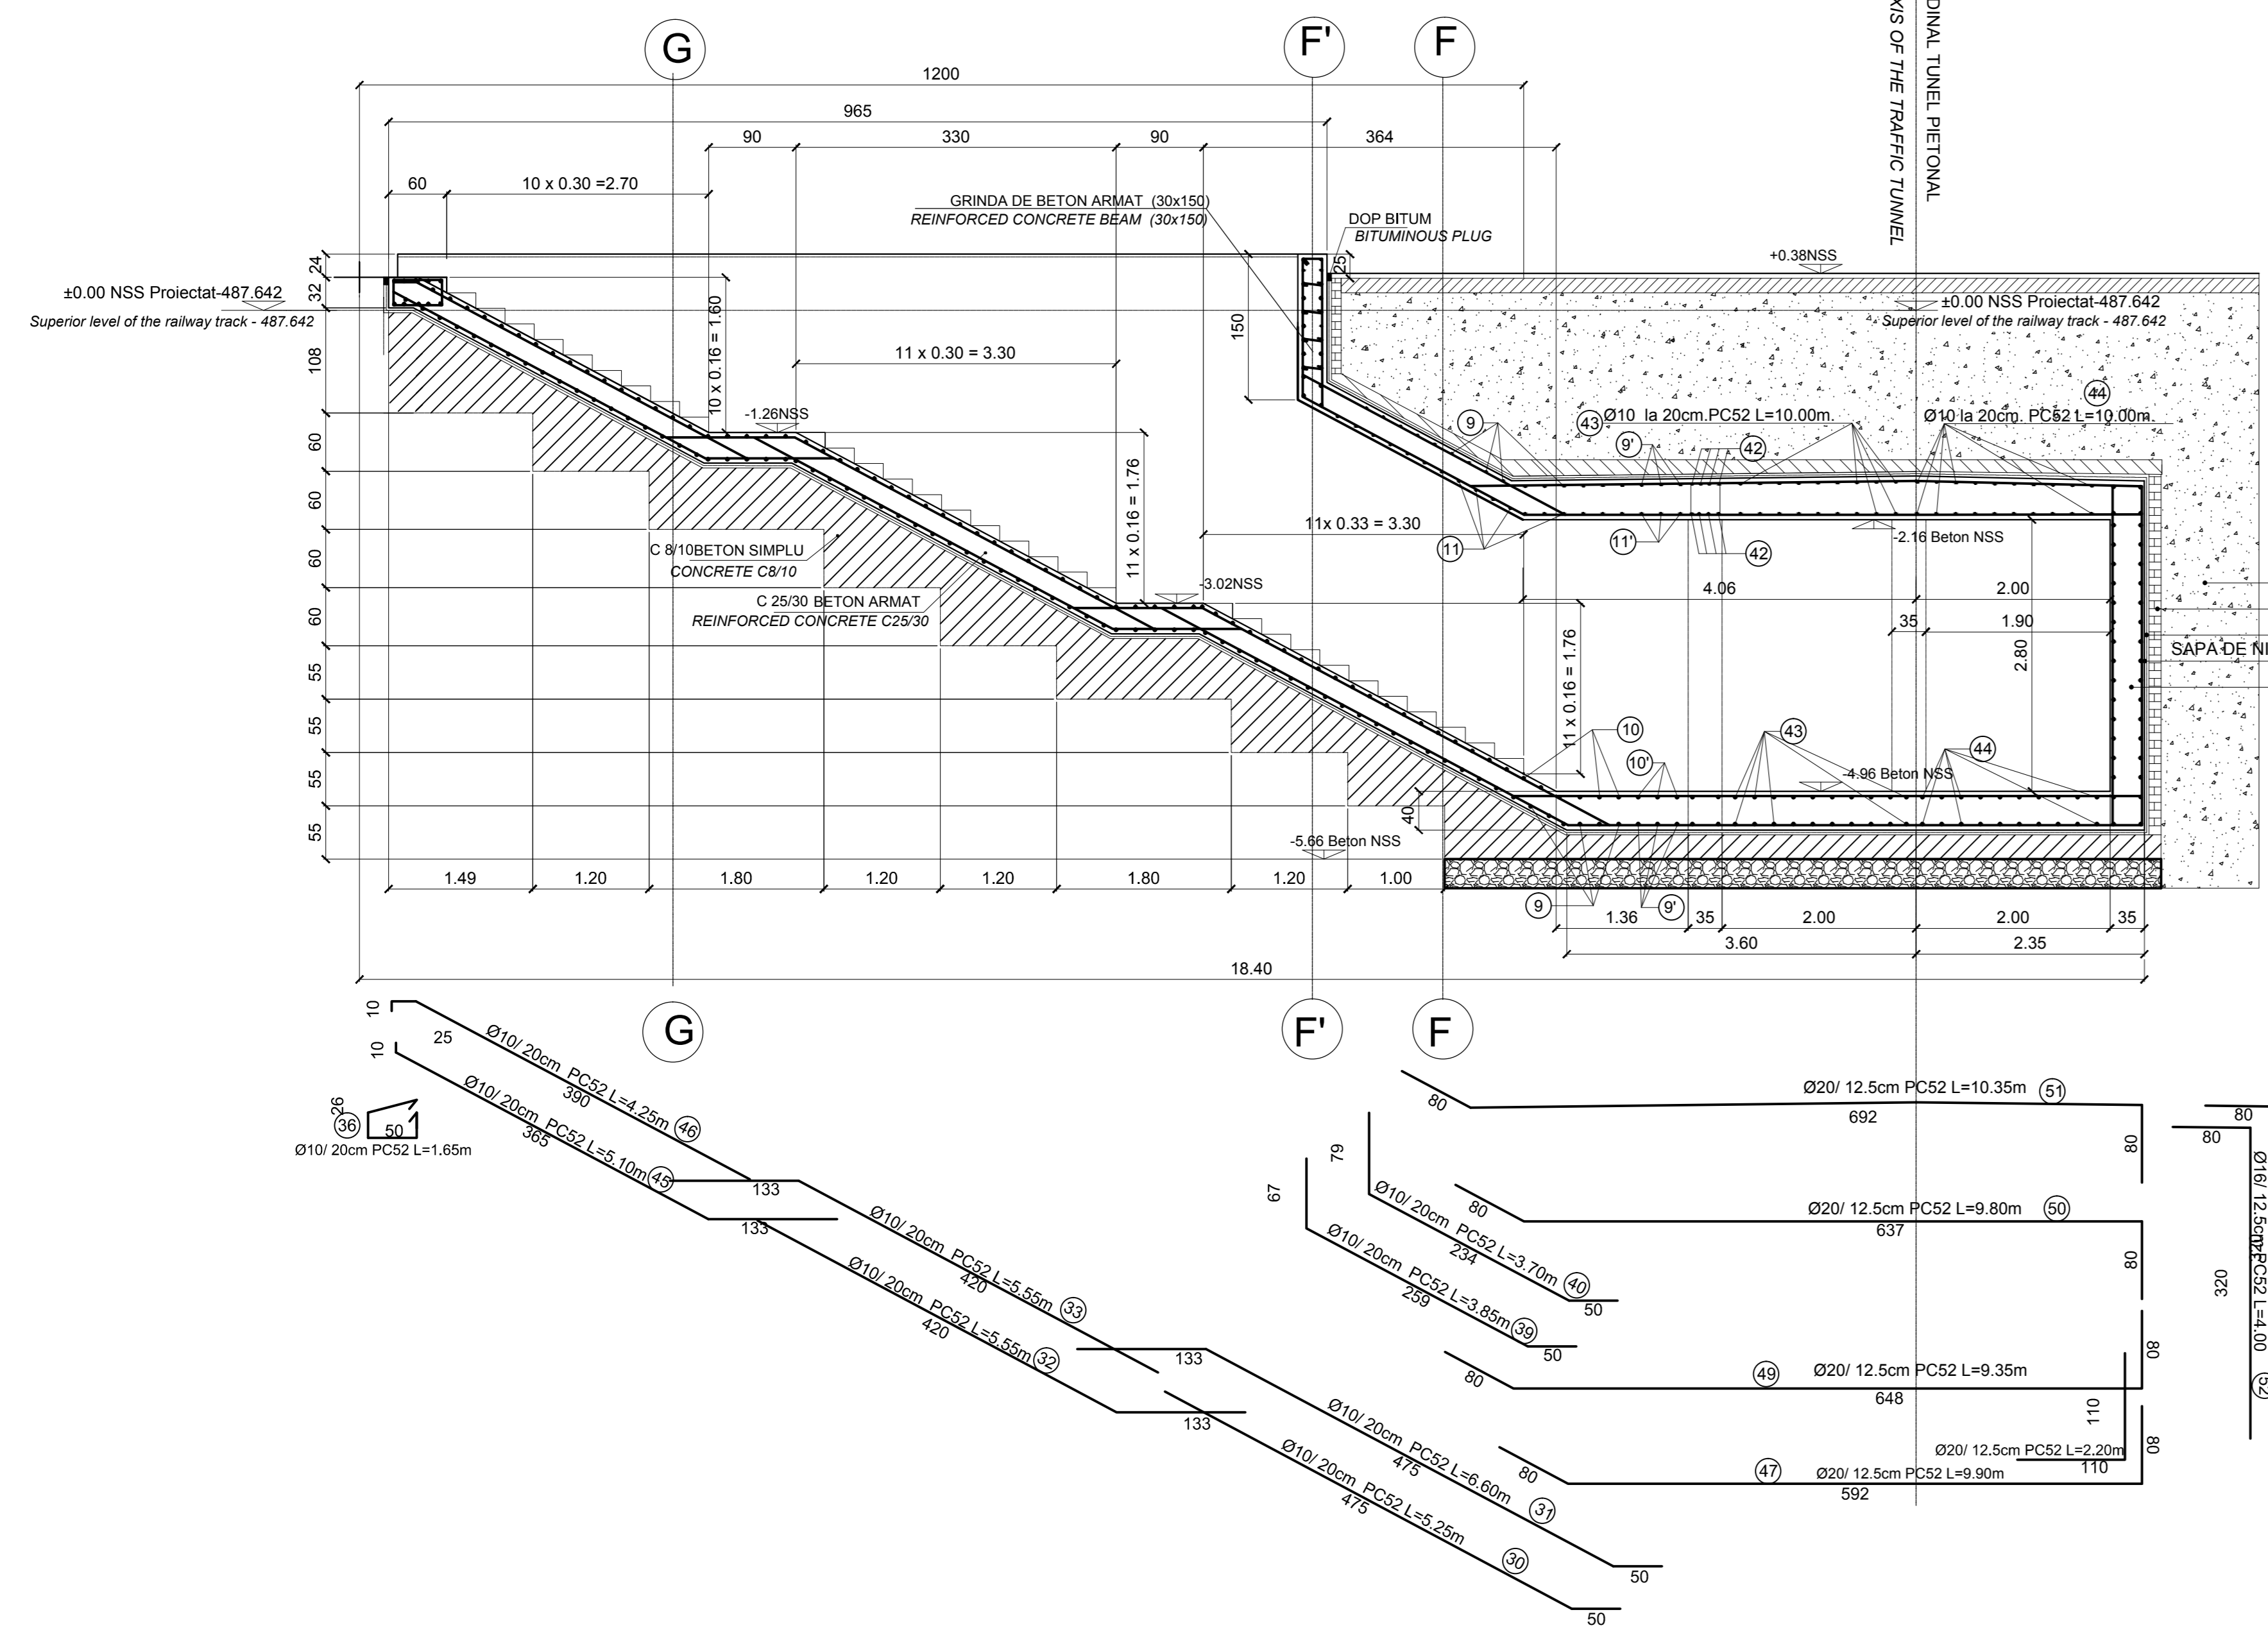

PENTRU EXTRASUL DE ARMATURA VEZI PLAN TUNEL
FOR THE REINFORCEMENT TABLE SEE THE TUNNEL PLAN

Beton simplu / Plain concrete - C8/10 - P4 - T3 - IA - I32.5 (R)
Beton armat / Reinforcing concrete - C25/30 - P4 - T3 - IA - I42.5 (R)
Armături / Reinforcements - PC 52
Armături / Reinforcements - OB 37

D					
C					
B					
A					
Index	Date	Modificari	Proiectant	Approbat Consultant	Approbat CFR
Index	Date	Modification/Revision	Designer	Approved Consultant	Approved CFR
				PROIECT FINANȚAT DE UNIUNEA EUROPEANĂ EUROPEAN UNION FINANCED PROJECT	
		C.N.C.F. "C.F.R." - S.A.			
CLIENT / CLIENT					
		CONSULTANT / CONSULTANT			
Approbat	Responsabil	Date	Semnatura		
Approved	Project manager	Date	Signature		
Approbat	Coordonator Sectiune 1	12.2011	[Signature]		
Approved	Section 1 Coordinator	12.2011	[Signature]		
Verificat	Verificator	12.2011	[Signature]		
Checked	Verifier	12.2011	[Signature]		
SUBCONTRACTANT / SUBCONTRACTOR					
Approbat	Responsabil	Date	Semnatura		
Approved	Subcontractant Responsible	12.2011	[Signature]		
Intocmit	Proiectant	12.2011	[Signature]		
Elaborat	Designer	12.2011	[Signature]		
Reabilitarea liniei de cale ferată Braşov - Simeria, partea componentă a coridorului IV Pan European, pentru circulația trenurilor cu viteză maximă de 160 km/h. Tronsoanel : Braşov - Sighişoara Rehabilitation of the railway line Braşov - Simeria, component Part of the IV Pan-European Corridor, for the train circulation with maximum speed of 160 km/h. Section : Braşov - Sighişoara					
Denumire desen / Drawing Title :		HALTA ROTBAV TUNEL PIETONAL DETALII ARMARE SECTIUNE TRANSVERSALA B-B - ROTBAV FLAG STATION PEDESTRIAN TUNNEL REINFORCEMENT DETAILS CROSS SECTION B-B			
Codificare / Codification System :		Scara / Scale :		LOT / LOT :	
E A 5 1 0 1 E 0 8 W B C C 0 0 1 4 0 0 4 0		1:50		1 / 01	