


SECTIUNE : B-B scara 1:50  
SECTION : B-B scale 1:50

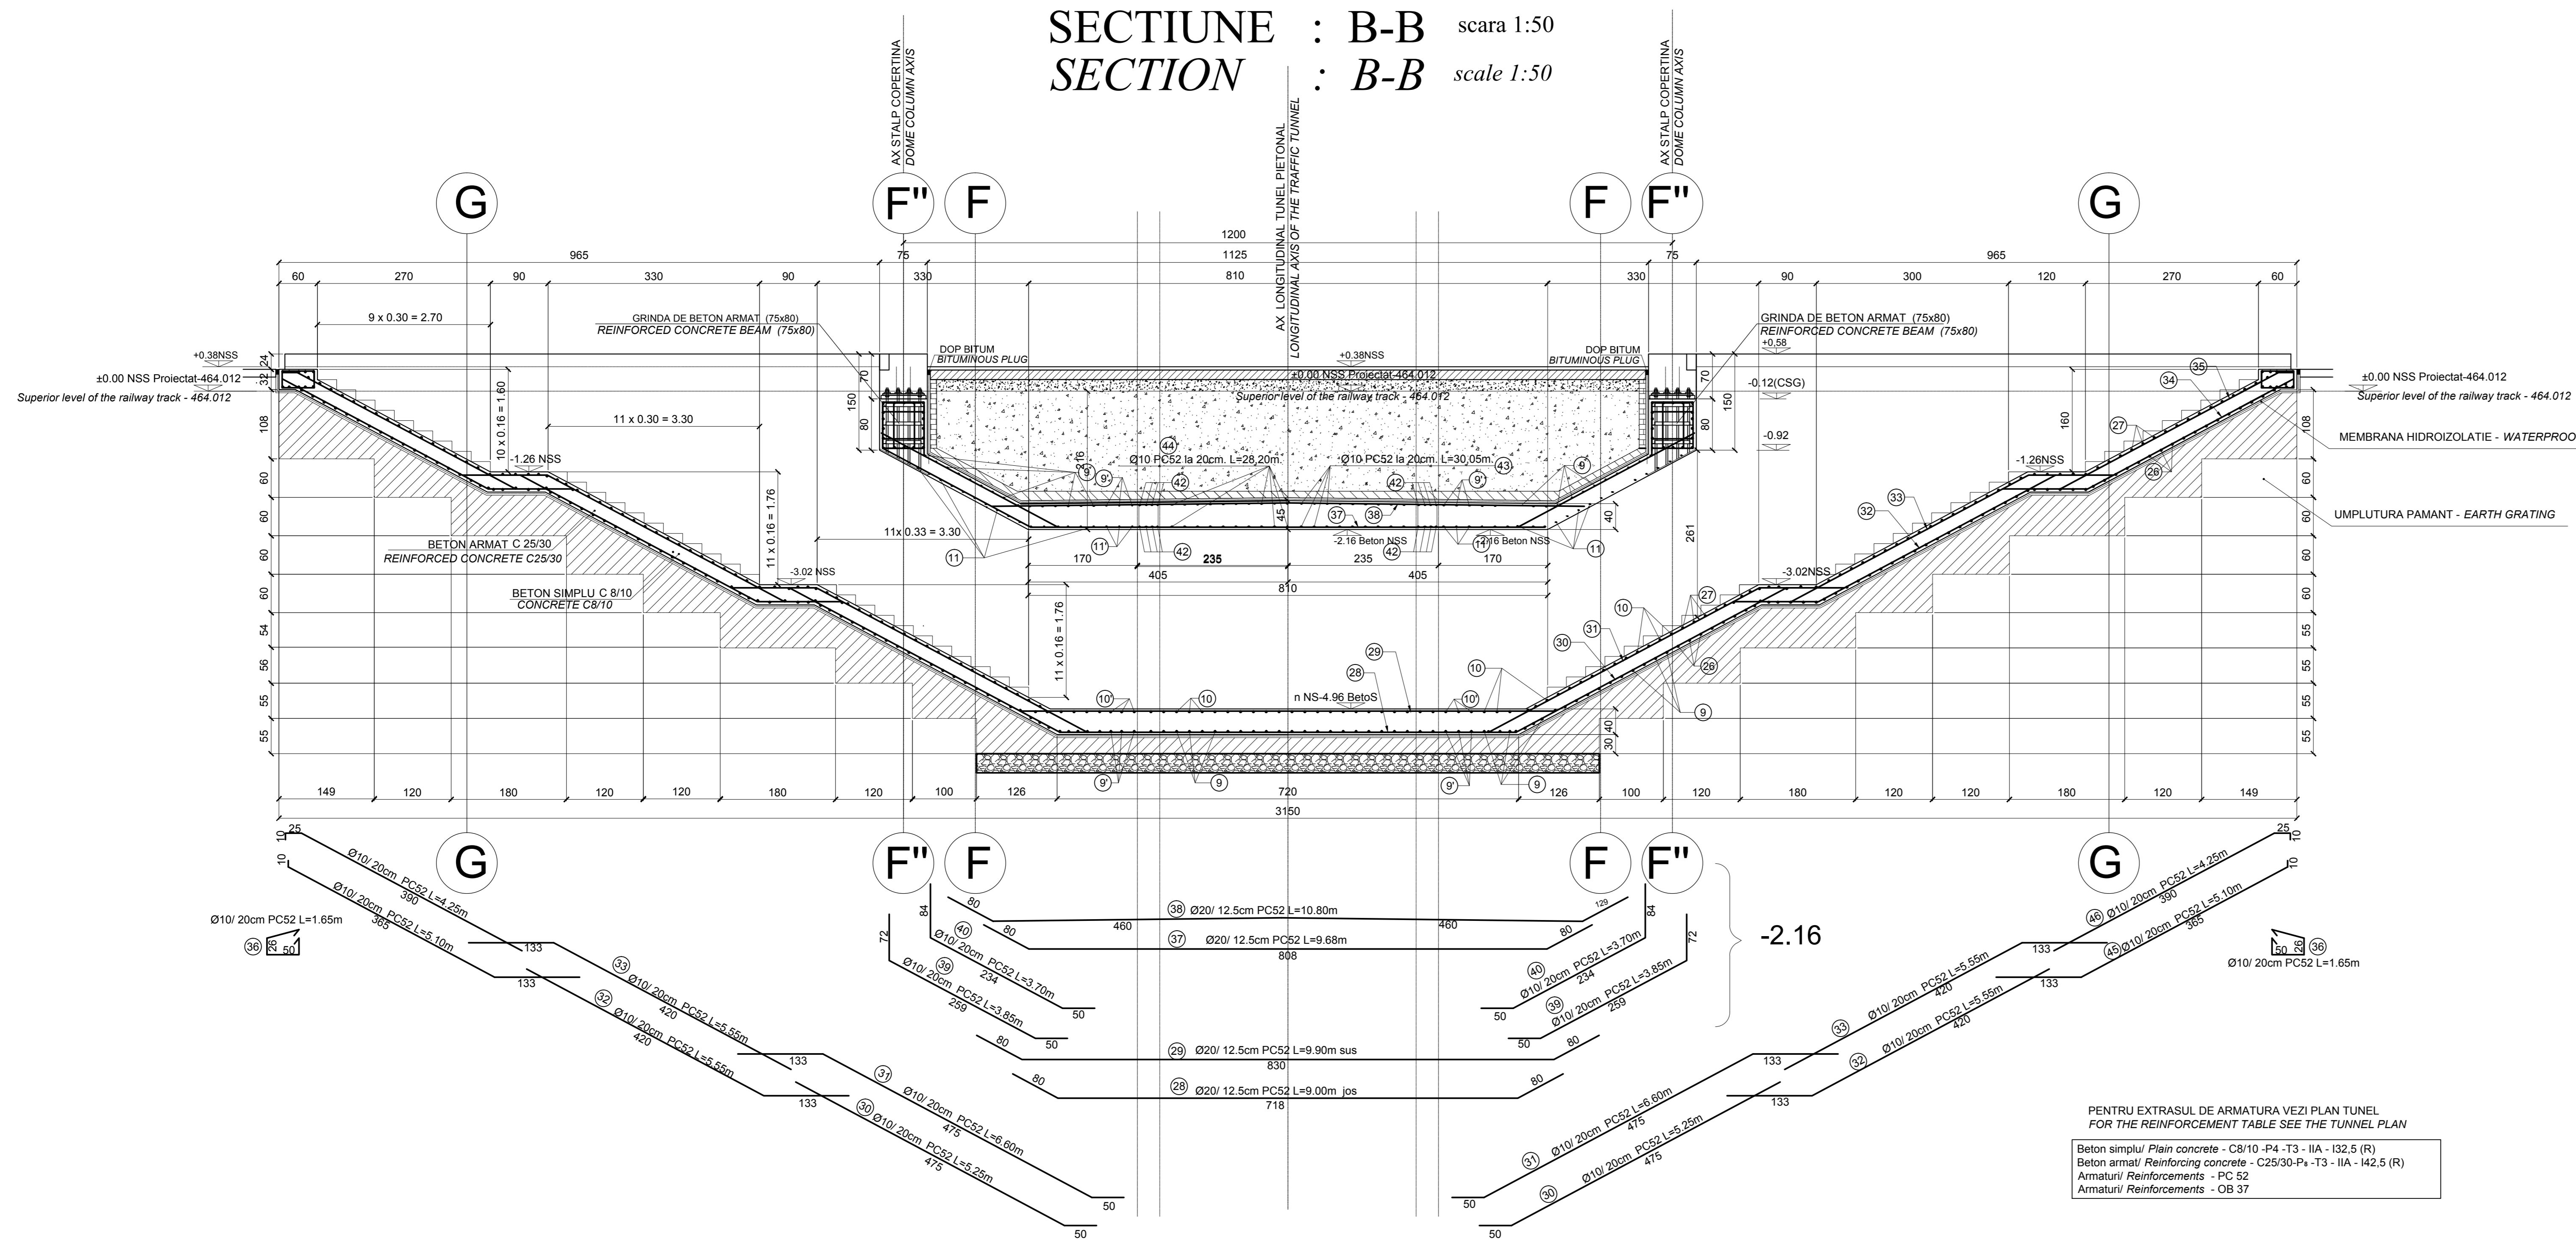

D					
C					
B					
A					
Index	Date	Modificari	Proiectant	Aprobati Consultant	Aprobati CFR
		Modification/Revision	Designer	Approved Consultant	Approved CFR
				GVERNUL ROMANIEI / ROMANIAN GOVERNMENT PROIECT FINANATAT DE UNIUNEA EUROPEANA / EUROPEAN UNION FINANCED PROJECT	
		CLIENT / CLIENT C.N.C.F. "C.F.R." - S.A.			
		CONSULTANT / CONSULTANT			
Aprobat	Set proiect	R. Luizza	Data	Semnatura	
Approbat	Project manager		Date	Signature	
Aprobat	Coordonator Sectiune 1	C. Gambelli	12.2011		
Verificat	Verificator	Giuseppe Fioravanti	12.2011		
Checkat	Verifier				
		SUBCONTRACTANT / SUBCONTRACTOR			
Aprobat	Responsabil Subcontractant	A. Stanciu - Dinulescu	12.2011		
Approbat	Subcontractant Responsible				
Elaborat	Proiectant	Catalin Alexandrescu	12.2011		
	Designer				
Reabilitarea liniei de cale ferata Braşov - Simeria, parte componentă a coridorului IV Pan European, pentru circulația trenurilor cu viteză maximă de 160 km/h. Tronsoanel : Braşov - Sighişoara Rehabilitation of the railway line Braşov - Simeria, component Part of the IV Pan-European Corridor, for the trains circulation with maximum speed of 160 km/h. Section : Braşov - Sighişoara					Project/Project 2004/RO/16/PA/003 Faşa / Phase: P.Th. / T.D.
Denumire desen / Drawing Title : STATIA RACOS TUNEL PIETONAL DETALII ARMARE SECTIUNE TRANSVERSALA B-B - RACOS STATION PEDESTRIAN REINFORCEMENT DETAILS TUNNEL CROSS SECTION B-B					
Codificare / Codification System		Scara / Scale		Nr. / No	
EAS1		1:50		01 / 01	
01		LOT / LOT		01 / 01	
E		1:1		WB	
11		CC		00	
5		4		013	
0		0		0	