


SECTIUNE : C-C scara 1:50
SECTION : C-C scale 1:50

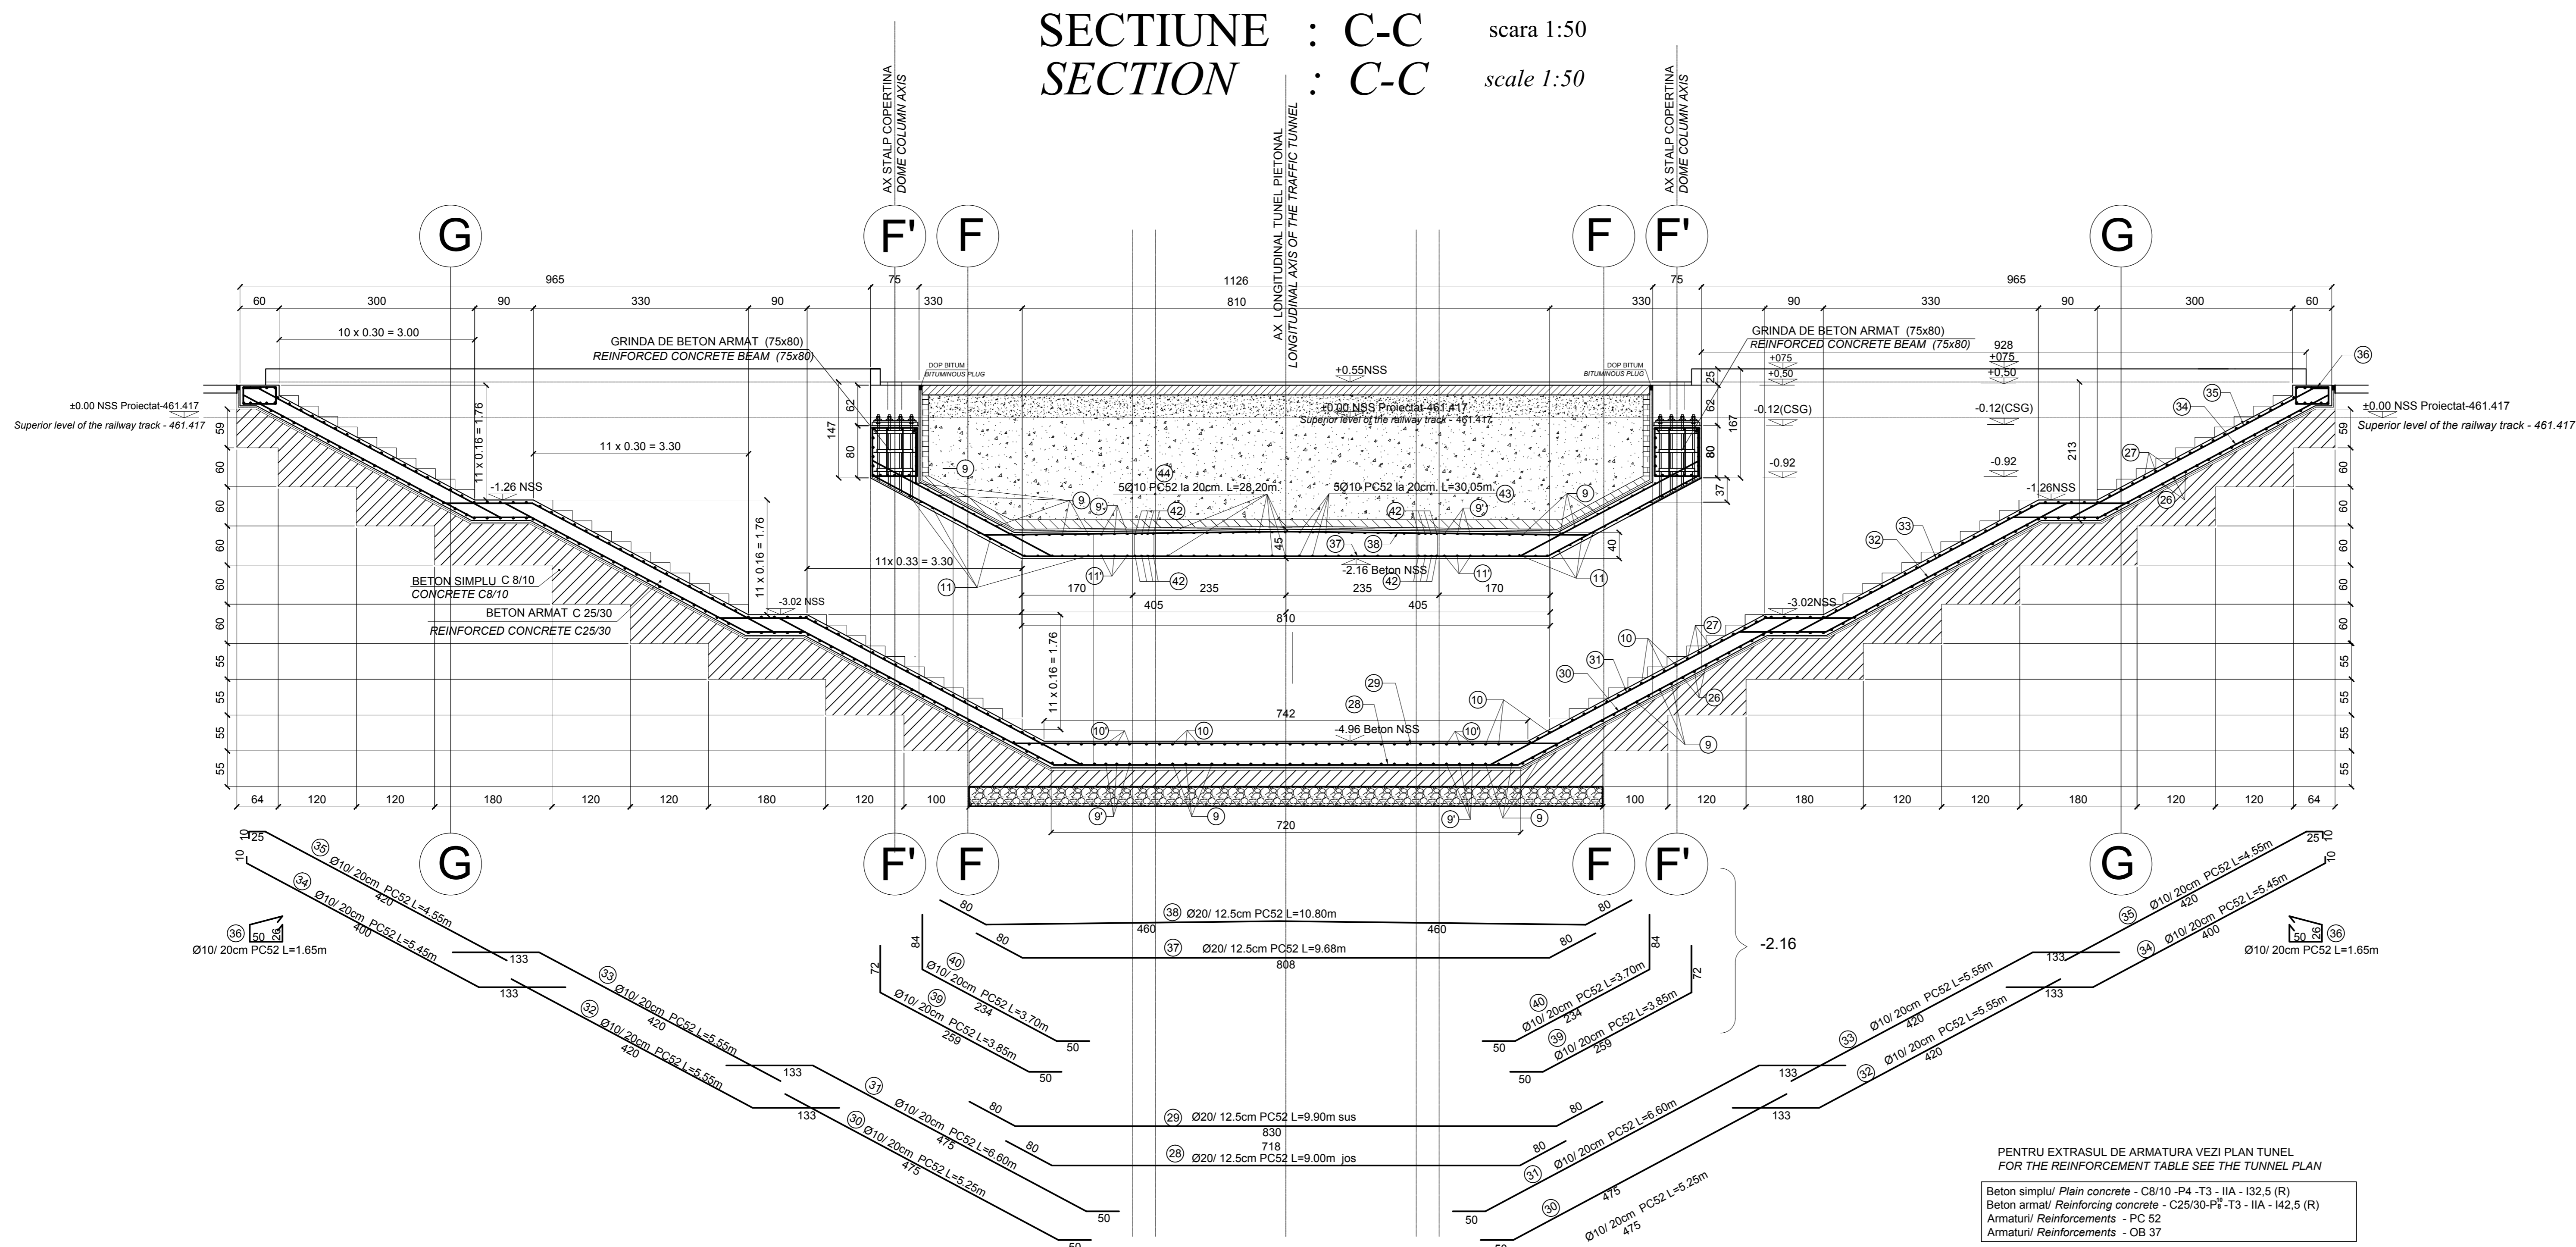

D					
C					
B					
A					
Index	Date	Modificari/Revisions	Proiectant/Designer	Aprobati/Approved	Aprobati/Approved
Index	Date	Modificari/Revisions	Proiectant/Designer	Aprobati/Approved	Aprobati/Approved
				PROIECT FINANȚAT DE UNIUNEA EUROPEANĂ EUROPEAN UNION FINANCED PROJECT	
CLIENT / CLIENT		C.N.C.F. "C.F.R." - S.A.			
GRUPUL ROMÂN DE STAT State Venture Capital					
CONSULTANT / CONSULTANT		Data Date Semnatura/Signature			
Aprobat/Approved	Sel proiect/Project manager	R. Luizza		12.2011	
Aprobat/Approved	Coordonator/Coordinator	C. Gambelli		12.2011	
Verificat/Checked	Verificator/Verifier	Giuseppe Fioravanti		12.2011	
SUBCONTRACTANT / SUBCONTRACTOR		Data Date Semnatura/Signature			
Aprobat/Approved	Responsabil/Responsible	A. Stanciu - Dinulescu		12.2011	
Aprobat/Approved	Proiectant/Designer	Catalin Alexandrescu		12.2011	
Reabilitarea liniei de cale ferată Braşov - Simeria, parte componentă a coridorului IV Pan European, pentru circulația trenurilor cu viteză maximă de 160 km/h. Tronsoanel : Braşov - Sighişoara Rehabilitation of the railway line Braşov - Simeria, component Part of the IV Pan-European Corridor, for the trains circulation with maximum speed of 160 km/h. Section : Braşov - Sighişoara		Proiect/Project 2004/RO/16/PA/003 Faza / Phase: P.Th. / T.D.			
Denumire desen / Drawing Title : STATION CATA - TUNEL PIETONAL DETALII ARMARE SECTIUNE TRANSVERSALA C-C - CATA STATION - PEDESTRIAN TUNNEL REINFORCEMENT DETAILS CROSS SECTION C-C					
Codificare / Codification System		Scara / Scale 1:50		Nr. / No. 01 / 01	
E	A	S	1	E	1
1	3	W	B	C	C
0	0	6	4	0	1
0	1	0	0	0	0