


SECTIUNE : B-B scara 1:50
SECTION : B-B scale 1:50

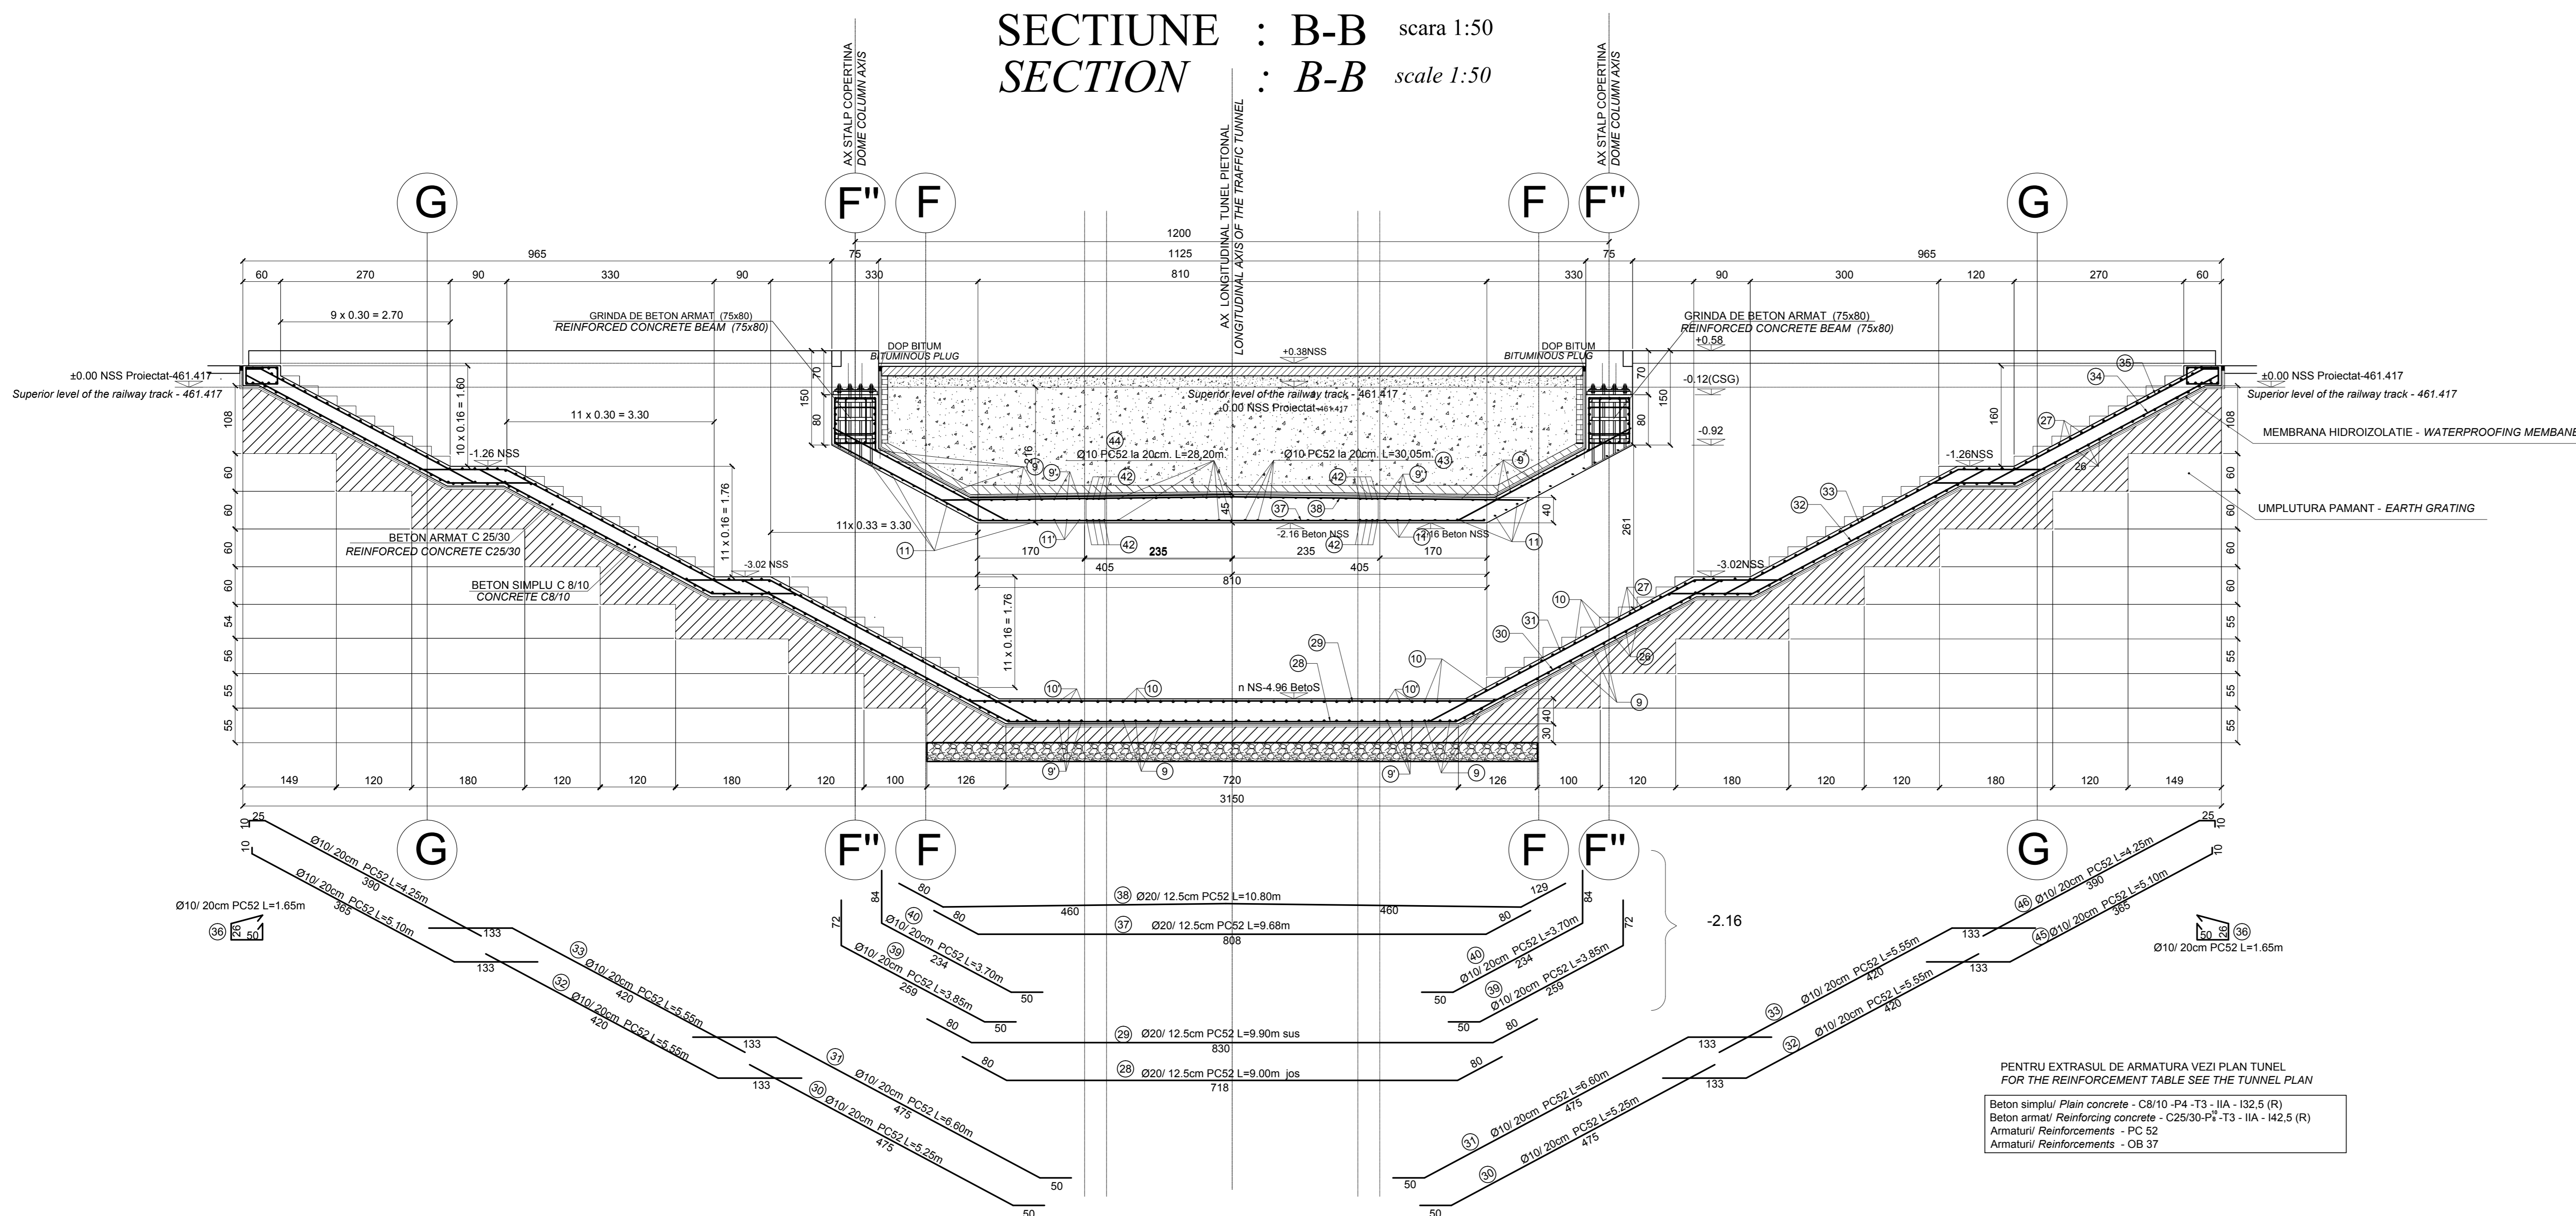

D					
C					
B					
A					
Index	Date	Modificari	Proiectant	Aprobat	Aprobat CFR
Index	Date	Modifier/Revision	Designer	Approved Consultant	Approved CFR
				PROIECT FINANȚAT DE UNIUNEA EUROPEANĂ EUROPEAN UNION FINANCED PROJECT	
		C.N.C.F. "C.F.R." - S.A.			
CLIENT / CLIENT					
		CONSULTANT / CONSULTANT			
Aprobat	Set proiect	R. Luizza	12.2011	Semnatura	
Aprobat	Proiect manager			[Signature]	
Aprobat	Coordonator Sectiune 1	C. Gambelli	12.2011	[Signature]	
Aprobat	Sectiune 1 Coordinator			[Signature]	
Verificat	Verificator	Giuseppe Fioravanti	12.2011	[Signature]	
Verificat	Verificator			[Signature]	
SUBCONTRACTANT / SUBCONTRACTOR					
Aprobat	Responsabil Subcontractant	A. Stanciu - Dinulescu	12.2011	[Signature]	
Aprobat	Subcontractant Responsible			[Signature]	
Intocmit	Proiectant	Catalin Alexandrescu	12.2011	[Signature]	
Elaborat	Designer			[Signature]	
Reabilitarea liniei de cale ferata Braşov - Simeria, parte componentă a coridorului IV Pan European, pentru circulația trenurilor cu viteză maximă de 160 km/h.				Proiect/Project 2004/RO/16/PA/003	
Tronsoanel : Braşov - Sighişoara				Faşa / Phase:	
Reabilitarea liniei de cale ferata Braşov - Simeria, componentă Part of the IV Pan-European Corridor, for the trains circulation with maximum speed of 160 km/h.				P.Th. / T.D.	
Section : Braşov - Sighişoara				P.Th. / T.D.	
Denumire desen / Drawing Title :					
STATIJA CATA TUNEL PIETONAL DETALII ARMARE SECTIUNE TRANSVERSALA B-B - CATA STATION PEDESTRIAN TUNNEL REINFORCEMENT DETAILS CROSS SECTION B-B					
Codificare / Codification System		Scara / Scale 1:50		Nr. / No 01 / 01	
E	A	S	1	E	1
1	3	W	B	C	C
0	0	6	4	0	1
0	1	3	0	0	0