


SECTIUNE : C-C scara 1:50  
 SECTION : C-C scale 1:50

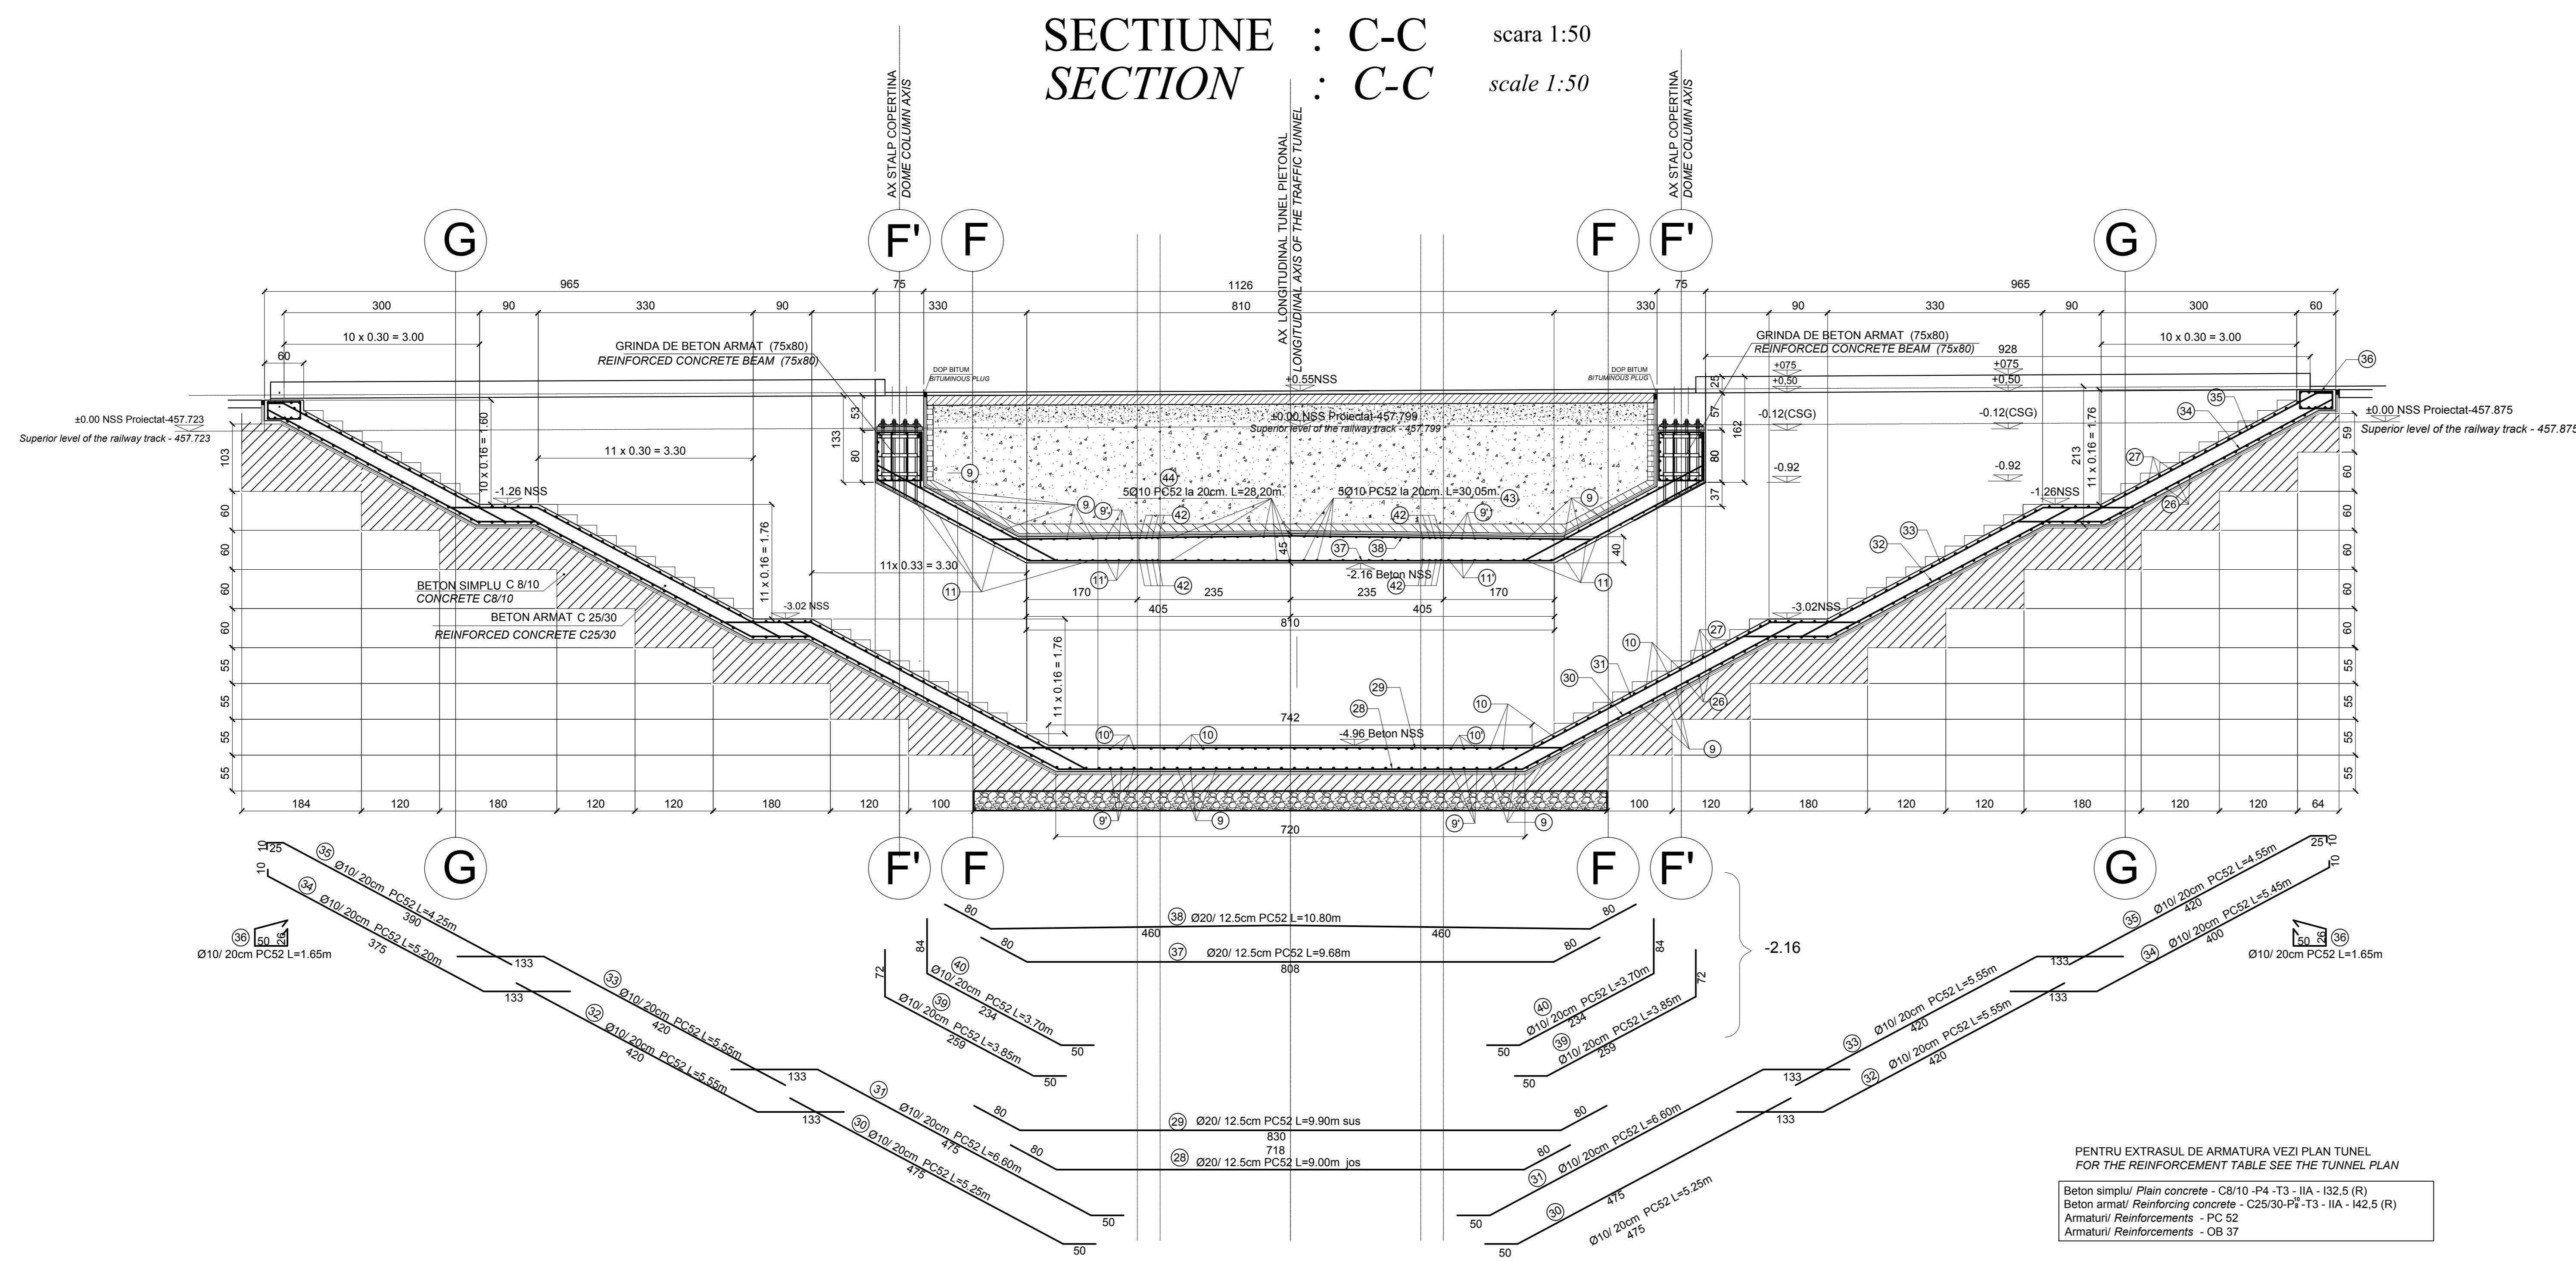

PENTRU EXTRASUL DE ARMATURA VEZI PLAN TUNEL  
 FOR THE REINFORCEMENT TABLE SEE THE TUNNEL PLAN

Beton simplu/ Plain concrete - C8/10 - P4 - T3 - IIA - 132.5 (R)  
 Beton armat/ Reinforcing concrete - C25/30 - P2 - T3 - IIA - 142.5 (R)  
 Armături/ Reinforcements - PC 52  
 Armături/ Reinforcements - OB 37

D						
C						
B						
A						
Index	Date	Modificari	Proiectant	Aprobati Consultant	Aprobati CFR	
Index	Date	Modificari/Revision	Designer	Approved Consultant	Approved CFR	
GUVERNUL ROMANIEI ROMANIAN GOVERNMENT		PROIECT FINANȚAT DE UNIUNEA EUROPEANĂ EUROPEAN UNION FINANCED PROJECT				
CLIENT / CLIENT C.N.C.F. "C.F.R." - S.A.						
TALPESER GRUPUL ROMAN DE STATI STATE RAILWAY GROUP		Scot Wilson		OBERMEYER PLANEN + BERATEN GmbH		TECNIC CONSULTING ENGINEERS
CONSULTANT / CONSULTANT		Data Date		Semnatura Signature		
Aprobat/ Approved	Sef proiect/ Project manager	R. Luizza		12.2011		
Aprobat/ Approved	Coordonator Sectiune 1/ Section 1 Coordinator	C. Gambelli		12.2011		
Verificat/ Checked	Verificator/ Verifier	Giuseppe Fioravanti		12.2011		
SUBCONTRACTANT / SUBCONTRACTOR		Data Date		Semnatura Signature		
Aprobat/ Approved	Responsabil Subcontractant/ Subcontractant Responsible	A. Stanciu - Dinulescu		12.2011		
Inzoni/ Elaborator	Proiectant/ Designer	Catalin Alexandrescu		12.2011		
Reabilitarea liniei de cale ferata Braşov - Simeria, parte componentă a coridorului IV Pan European, pentru circulația trenurilor cu viteză maximă de 160 km/h. Tronsoanel : Braşov - Sighişoara Rehabilitation of the railway line Braşov - Simeria, component Part of the IV Pan-European Corridor, for the trains circulation with maximum speed of 160 km/h. Section : Braşov - Sighişoara						
Denumire desen / Drawing Title : STATIA ARCHITA - TUNEL PIETONAL DETALII ARMARE SECTIUNE TRANSVERSALA C-C ARCHITRA STATION - PEDESTRIAN TUNNEL REINFORCEMENT DETAILS CROSS SECTION C-C						
Codificare / Codification System		Scara / Scale		LOT / LOT		Nr. / No 01 / 01
EA51		01		E		15
WB		CC		00		7
4		01		0		0