


# VEDERE IN PLAN PLAN VIEW

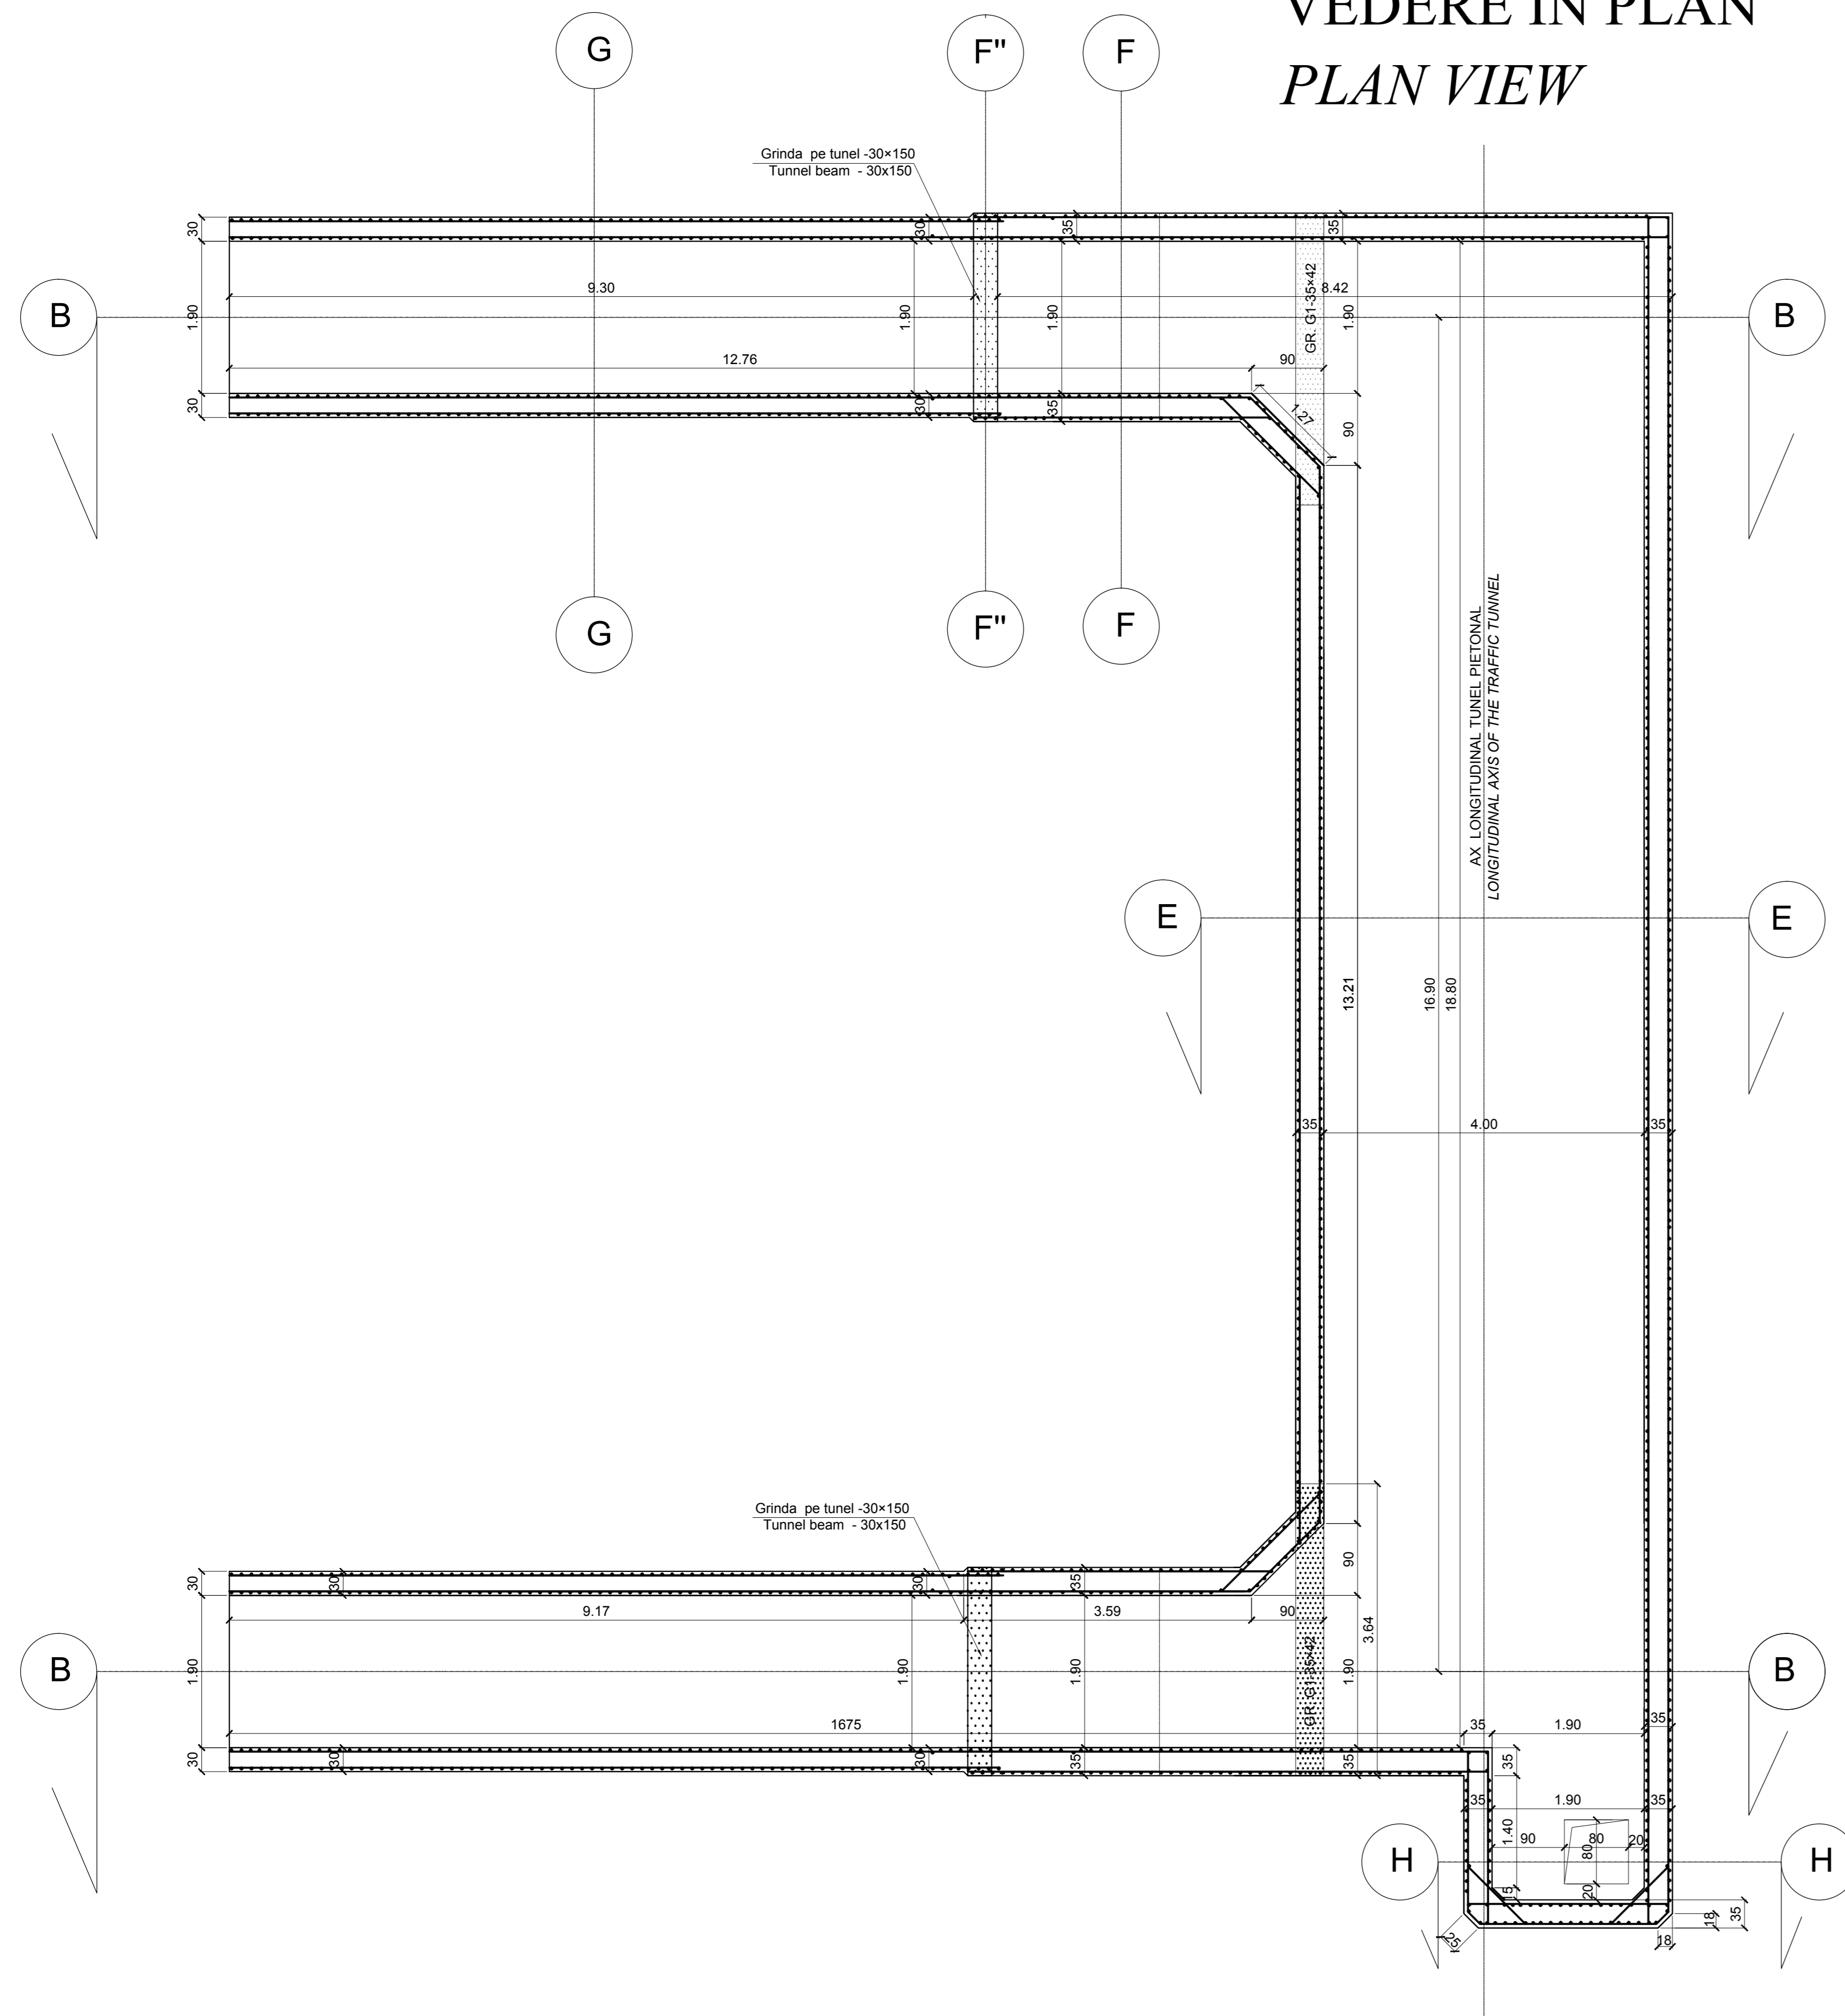

EXTRAS DE ARMARE TUNEL HALTA C.F. MURENI  
REINFORCEMENT TABLE C.F. MURENI FLAG STATION

MANCA	Ø	Nr. buc	Lung. pe diametre	LUNGIMI PE DIAMETRE					
				6	10	10	12	16	
1	20	72	7.70						554.00
2	20	72	5.90						396.00
3	20	144	5.90						753.00
4	20	72	5.50						396.00
5	16	72	5.90						381.60
6	16	142	7.50						1065.00
7	16	142	4.00						565.40
8	16	142	4.00						565.00
9	12	165	3.65						602.25
10	12	110	3.05						385.50
11	12	30	4.40						132.00
12	12	15	3.80						57.00
13	12	68	3.15						214.20
14	12	15	3.90						58.56
15	12	230	4.90						1127.00
16	12	240	4.00						960.00
17	16	30	4.00						120.00
18	16	30	2.90						87.00
19	16	55	3.70						170.00
20	16	60	4.65						279.00
21	16	60	3.35						201.00
22	16	60	4.35						261.00
23	10	120	2.60						312.00
24	10	180	2.75						495.00
25	10	60	1.20						70.00
26	10	40	3.10						124.00
27	12	297	3.20						950.40
28	12	297	3.70						1098.90
29	12	203	3.50						718.50
30	12	203	2.90						588.70
31	10	20	5.25						105.00
32	10	20	6.50						130.00
33	10	20	5.55						111.00
34	10	20	5.55						111.00
35	10	20	1.85						33.00
36	10	20	3.85						77.00
37	10	20	3.70						74.00
38	10	108	1.45						156.60
39	10	24	4.25						102.00
40	10	54	10.00						540.00
41	10	60	10.00						600.00
42	10	20	5.10						102.00
43	10	20	4.25						110.50
44	20	30	2.20						280.50
45	20	30	9.90						66.00
46	20	30	9.90						297.00
47	20	30	9.90						294.00
48	20	30	10.35						310.50
49	16	82	4.60						328.00
50	20	32	4.10						131.20
51	12	14	3.70						51.80
52	12	14	4.50						63.00
53	12	17	2.35						38.95
54	12	11	2.75						39.25
55	12	19	2.05						38.95
56	12	11	3.05						33.55
57	10	16	6.80						272.00
58	10	260	9.20						2876.00
59	12	355	1.40						497.00
60	12	231	1.20						277.20
61	6	175	0.40						70.00
62	6	685	0.35						232.75
63	10	90	1.00						90.00
Total lungimi				302.75	1091	4729	7614.71	4449	3793.9
kg / ml				0.222	0.616	0.616	0.888	1.577	2.465
kg /				68	673	2913	9422	7016	9.352
TOTAL					741		28703		28703

Beton simplu / Plain concrete - C8/10 -P4 -T3 -IIA - 132,5 (R)  
Beton armat / Reinforcing concrete - C25/30 -P3 -T3 -IIA - 142,5 (R)  
Armături / Reinforcements - PC 52  
Armături / Reinforcements - OB 37

D					
C					
B					
A					

Index	Date	Modificari / Modification/Revision	Proiectant / Designer	Approbat / Approved	Approbat CFR / Approved CFR



CONSULTANT / CONSULTANT		Date	Semnatura / Signature
Approbat / Approved	Self project / Project manager	R. Luizza	12.2011
Approbat / Approved	Coordonator Sectiune 1 / Section 1 Coordinator	C. Gambelli	12.2011
Verificat / Checked	Verficat / Verficat	Giuseppe Fioravanti	12.2011

SUBCONTRACTANT / SUBCONTRACTOR		Date	Semnatura / Signature
Approbat / Approved	Responsabil Subcontractant / Subcontractant Responsible	A. Stanciu - Dinulescu	12.2011
Elaborat / Elaborated	Proiectant / Designer	Catalin Alexandrescu	12.2011

Reabilitarea liniei de cale ferata Braşov - Simeria, parte componentă a coridorului IV Pan European, pentru circulația trenurilor cu viteză maximă de 160 km/h.  
Tronsoanel: Braşov - Sighişoara  
Rehabilitation of the railway line Braşov - Simeria, component Part of the IV Pan-European Corridor, for the trains circulation with maximum speed of 160 km/h.  
Section : Braşov - Sighişoara

Denumire desen / Drawing Title : HALTA MURENI TUNEL PIETONAL DETALII ARMARE VEDERE IN PLAN - MURENI FLAG STATION PEDESTRIAN TUNNEL REINFORCEMENT DETAILS PLAN VIEW

Codificare / Codification System	Scara / Scale	LOT / LOT	Nr. / No
E A 5 1 0 1 E 1 6 P B C C 0 0 2 4 0 0 5 0	1:50		01 / 01