


SECTIUNE : B-B scara 1:50
SECTION : B-B scale 1:50

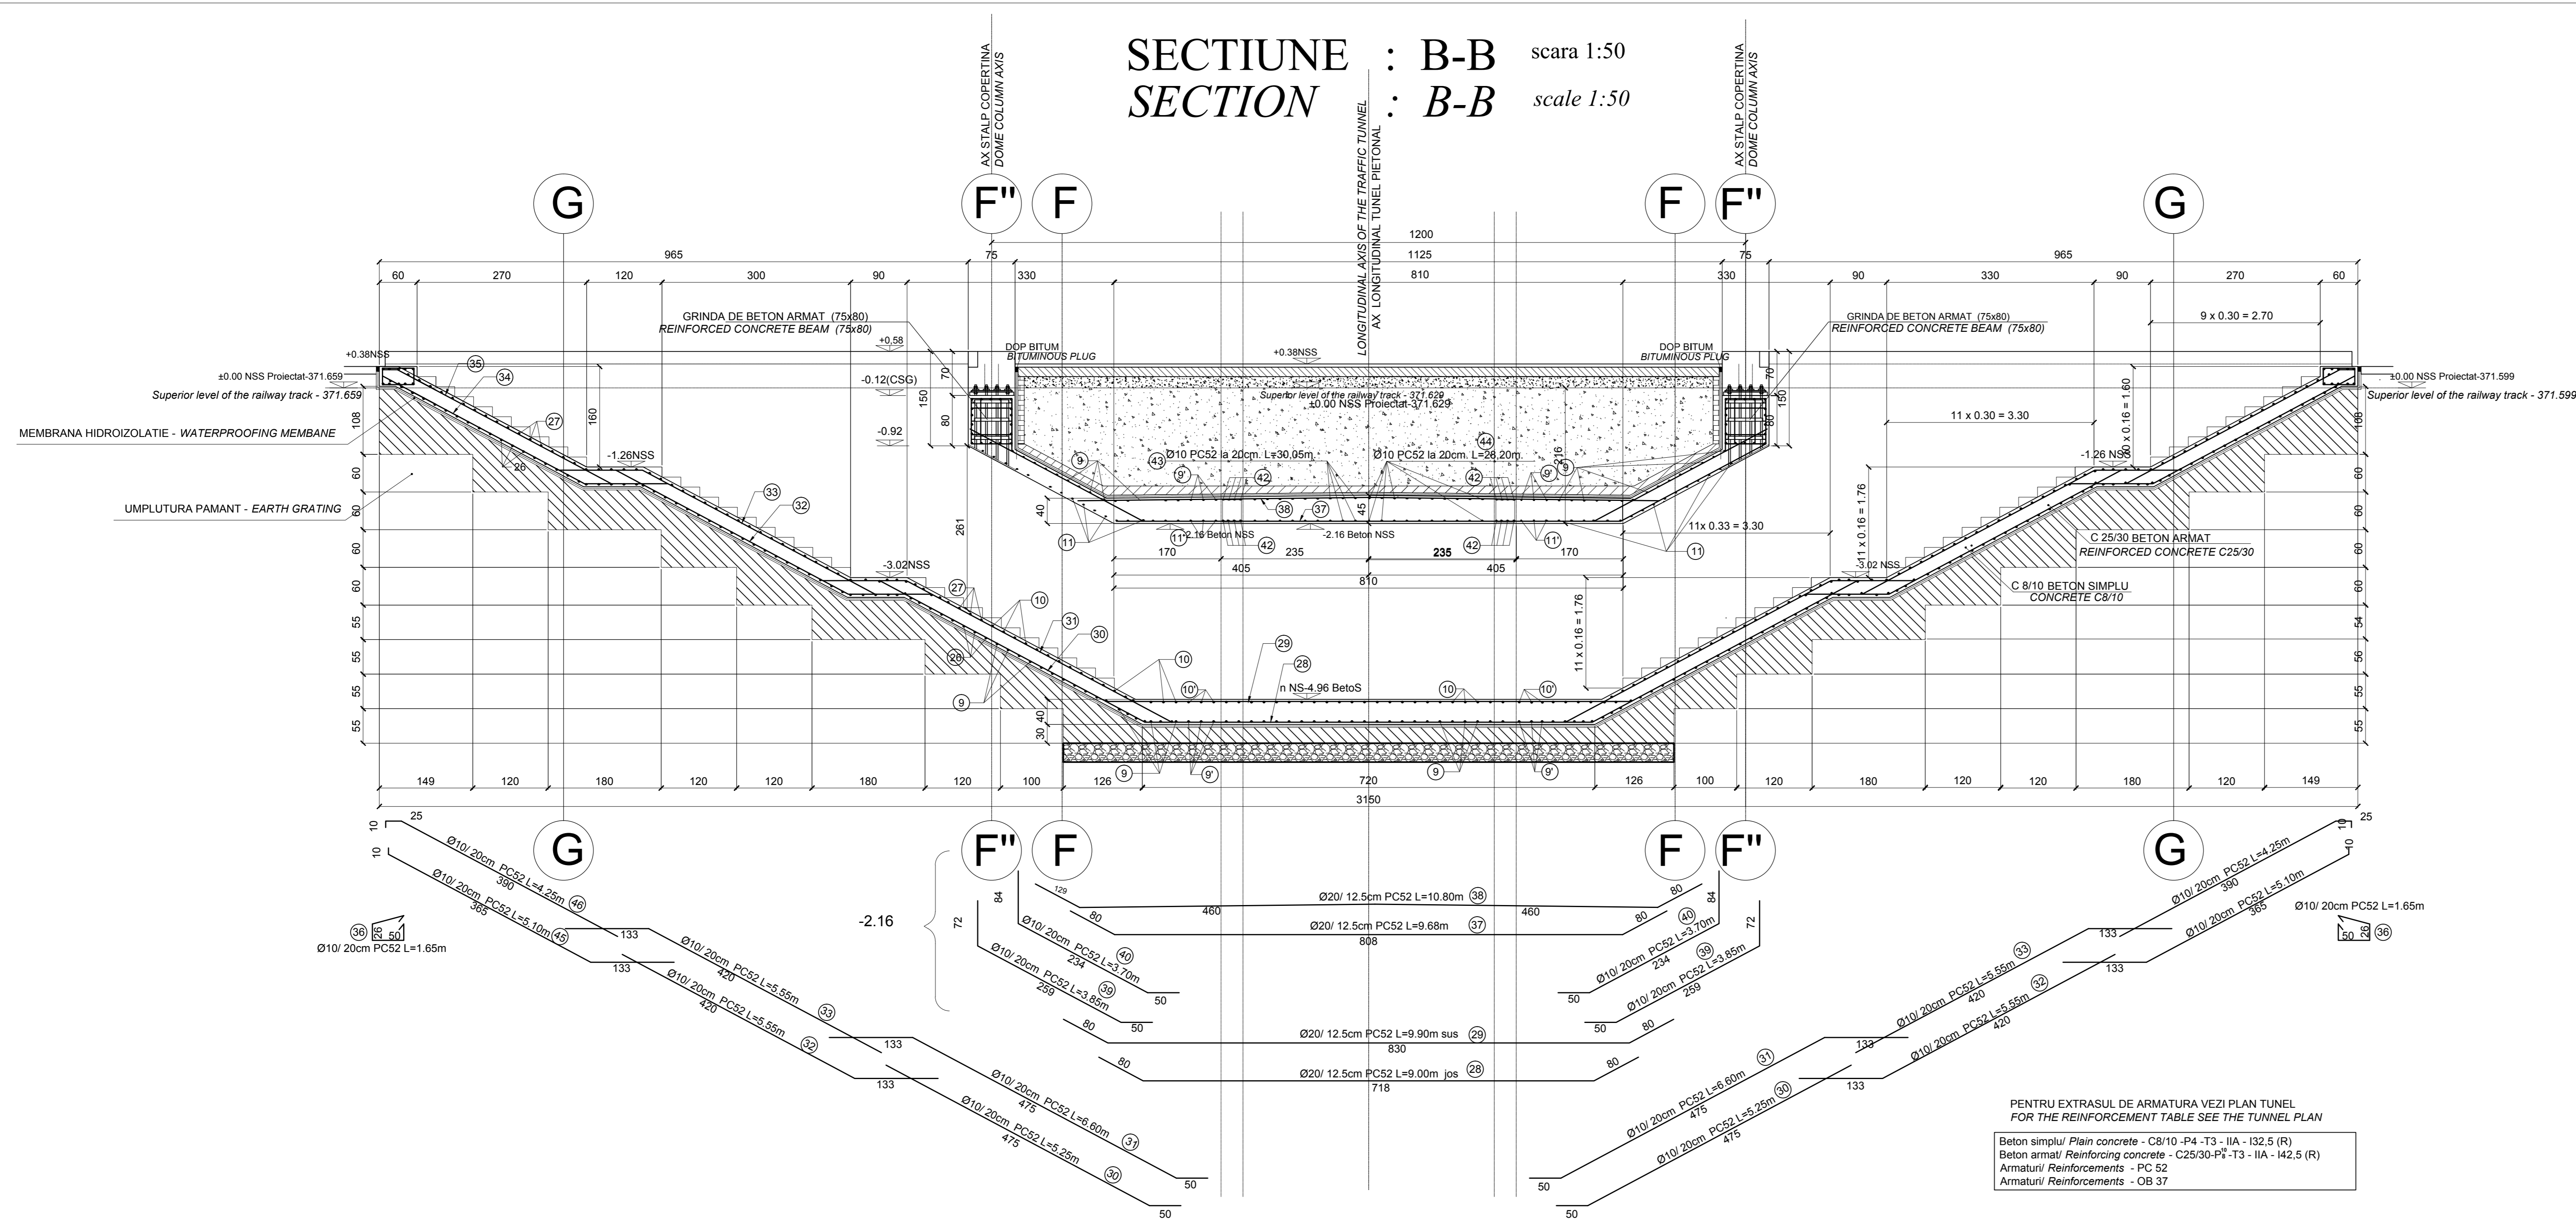

D					
C					
B					
A					
Index	Date	Modificari	Proiectant	Aprobati Consultant	Aprobati CFR
Index	Date	Modification/Revision	Designer	Approved Consultant	Approved CFR
				PROIECT FINANȚAT DE UNIUNEA EUROPEANĂ EUROPEAN UNION FINANCED PROJECT	
GUVERNUL ROMÂNIEI ROMANIAN GOVERNMENT		C.N.C.F. "C.F.R." - S.A.			
CLIENT / CLIENT					
CONSULTANT / CONSULTANT					
Aprobat	Set proiect	R. Luizza	12.2011	[Signature]	
Aprobat	Coordonator Sectiune 1	C. Gambelli	12.2011	[Signature]	
Aprobat	Sectiune 1 Coordinator	C. Gambelli	12.2011	[Signature]	
Verificat	Verificator	Giuseppe Fioravanti	12.2011	[Signature]	
Verificat	Verificator	Giuseppe Fioravanti	12.2011	[Signature]	
SUBCONTRACTANT / SUBCONTRACTOR					
Aprobat	Responsabil Subcontractant	A. Stanciu - Dinulescu	12.2011	[Signature]	
Aprobat	Subcontractant Responsible	A. Stanciu - Dinulescu	12.2011	[Signature]	
Intocmit	Proiectant	Catalin Alexandrescu	12.2011	[Signature]	
Elaborat	Designer	Catalin Alexandrescu	12.2011	[Signature]	
Reabilitarea liniei de cale ferata Braşov - Simeria, parte componentă a coridorului IV Pan European, pentru circulația trenurilor cu viteză maximă de 160 km/h.					
Tronsoanel : Braşov - Sighişoara					
Rehabilitation of the railway line Braşov - Simeria, component Part of the IV Pan-European Corridor, for the trains circulation with maximum speed of 160 km/h.					
Section : Braşov - Sighişoara					
Denumire desen / Drawing Title : STATIA VANATORI - TUNEL PIETONAL DETALII ARMARE SECTIUNE TRANSVERSALA VANATORI STATION - PEDESTRIAN TUNNEL REINFORCEMENT DETAILS CROSS SECTION B-B					
Codificare / Codification System		Scara / Scale	LOT / LOT	Nr. / No	
EAS1		1:50		01 / 01	
01		17		WB	
00		00		08	
04		01		13	
00		01		13	