


SECTIUNE : C-C scara 1:50
 SECTION : C-C scale 1:50

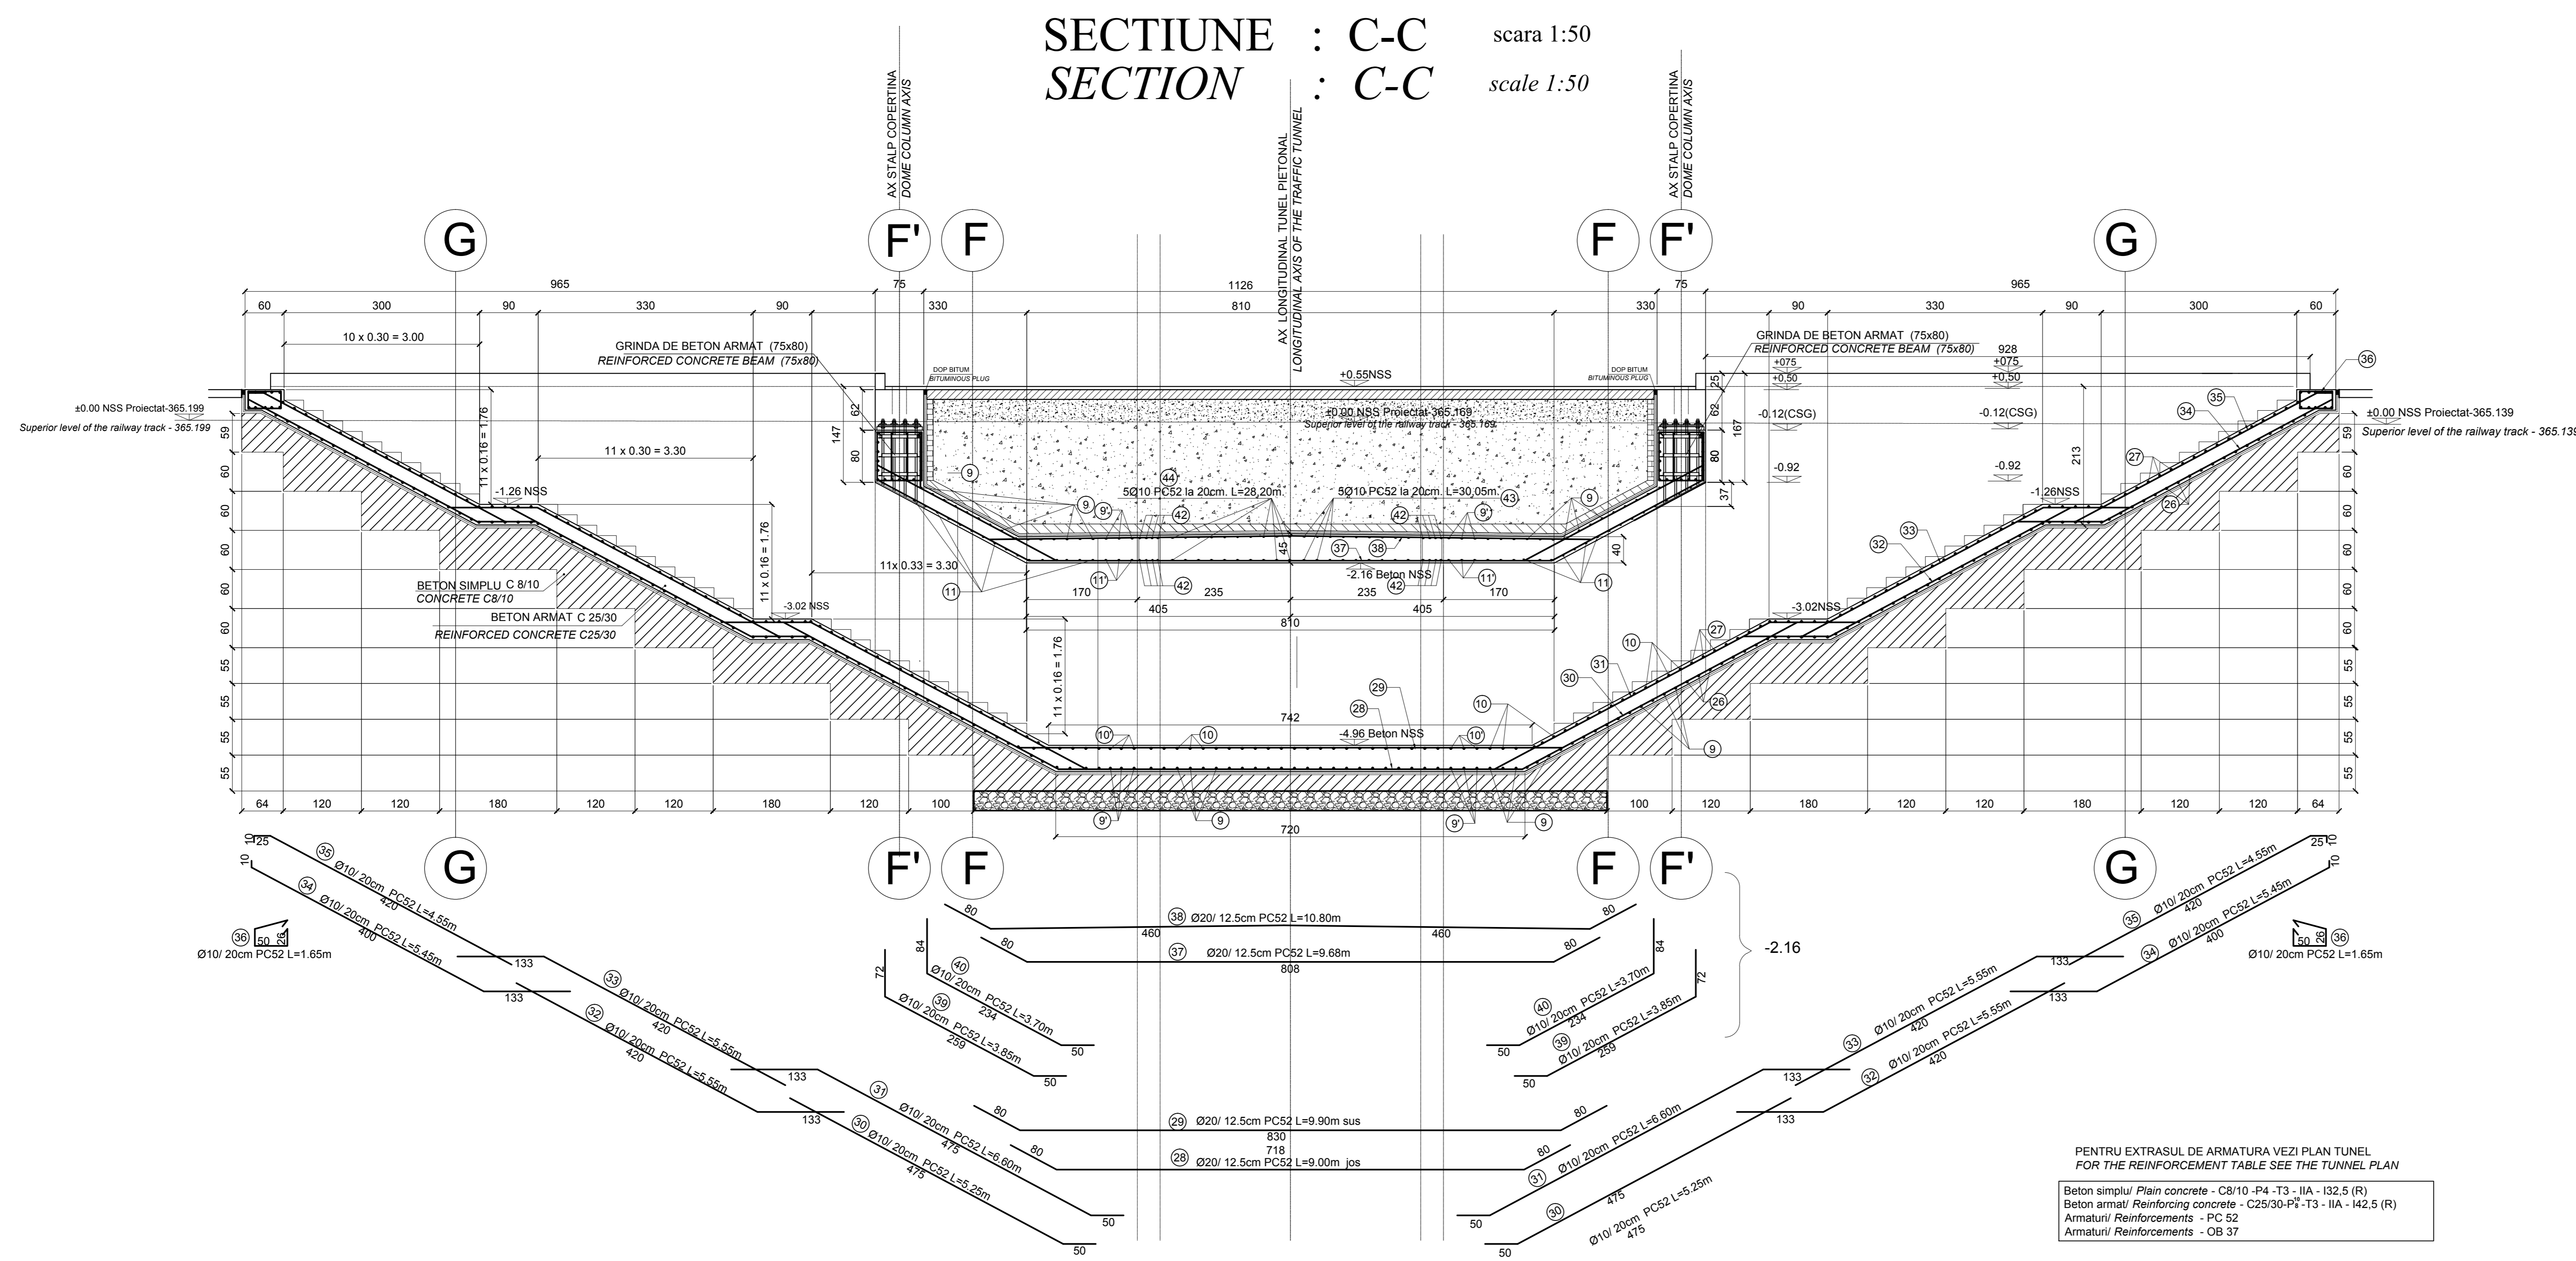

D					
C					
B					
A					
Index	Date	Modification	Projectant	Approved Consultant	Approved CFR
Index	Date	Modification/Revision	Designer	Approved Consultant	Approved CFR
GUVERNUL ROMANIEI ROMANIAN GOVERNMENT		PROIECT FINANȚAT DE UNIUNEA EUROPEANĂ EUROPEAN UNION FINANCED PROJECT			
CLIENT / CLIENT		C.N.C.F. "C.F.R." - S.A.			
TALPESER GRUPUL ROMÂN DE STAT State Venture Leader		Scot Wilson		OBERMEYER PLANEN + BERATEN GmbH	
TECNIC Consulting Engineers					
CONSULTANT / CONSULTANT		Data Date		Semnatura Signature	
Aprobat / Approved	R. Luizza	12.2011			
Aprobat / Approved	C. Gambelli	12.2011			
Verificat / Checked	Giuseppe Fioravanti	12.2011			
SUBCONTRACTANT / SUBCONTRACTOR		Data Date		Semnatura Signature	
Aprobat / Approved	A. Stanciu - Dinulescu	12.2011			
Inzineri / Elaboratori	Catalin Alexandrescu	12.2011			
Reabilitarea liniei de cale ferata Braşov - Simeria, parte componentă a coridorului IV Pan European, pentru circulația trenurilor cu viteză maximă de 160 km/h. Tronsoanel : Braşov - Sighişoara Rehabilitation of the railway line Braşov - Simeria, component Part of the IV Pan-European Corridor, for the trains circulation with maximum speed of 160 km/h. Section : Braşov - Sighişoara		2004/RO/16/PA/003		Proiect/Project Faşa / Phase: P.Th. / T.D.	
Denumire desen / Drawing Title : STATIA ALBESTI TARNAVA - TUNEL PIETONAL DETALII ARMARE SECTIUNE TRANSVERSALA C-C - ALBESTI TARNAVA STATION - PEDESTRIAN TUNNEL REINFORCEMENT DETAILS CROSS SECTION C-C					
Codificare / Codification System		Scara / Scale		Nr. / No	
EAS1 01 E 19 WB CC 00 9 4 010 0		1:50		01 / 01	