




ROOF DETAIL/DETALIU DE ACOPERIS

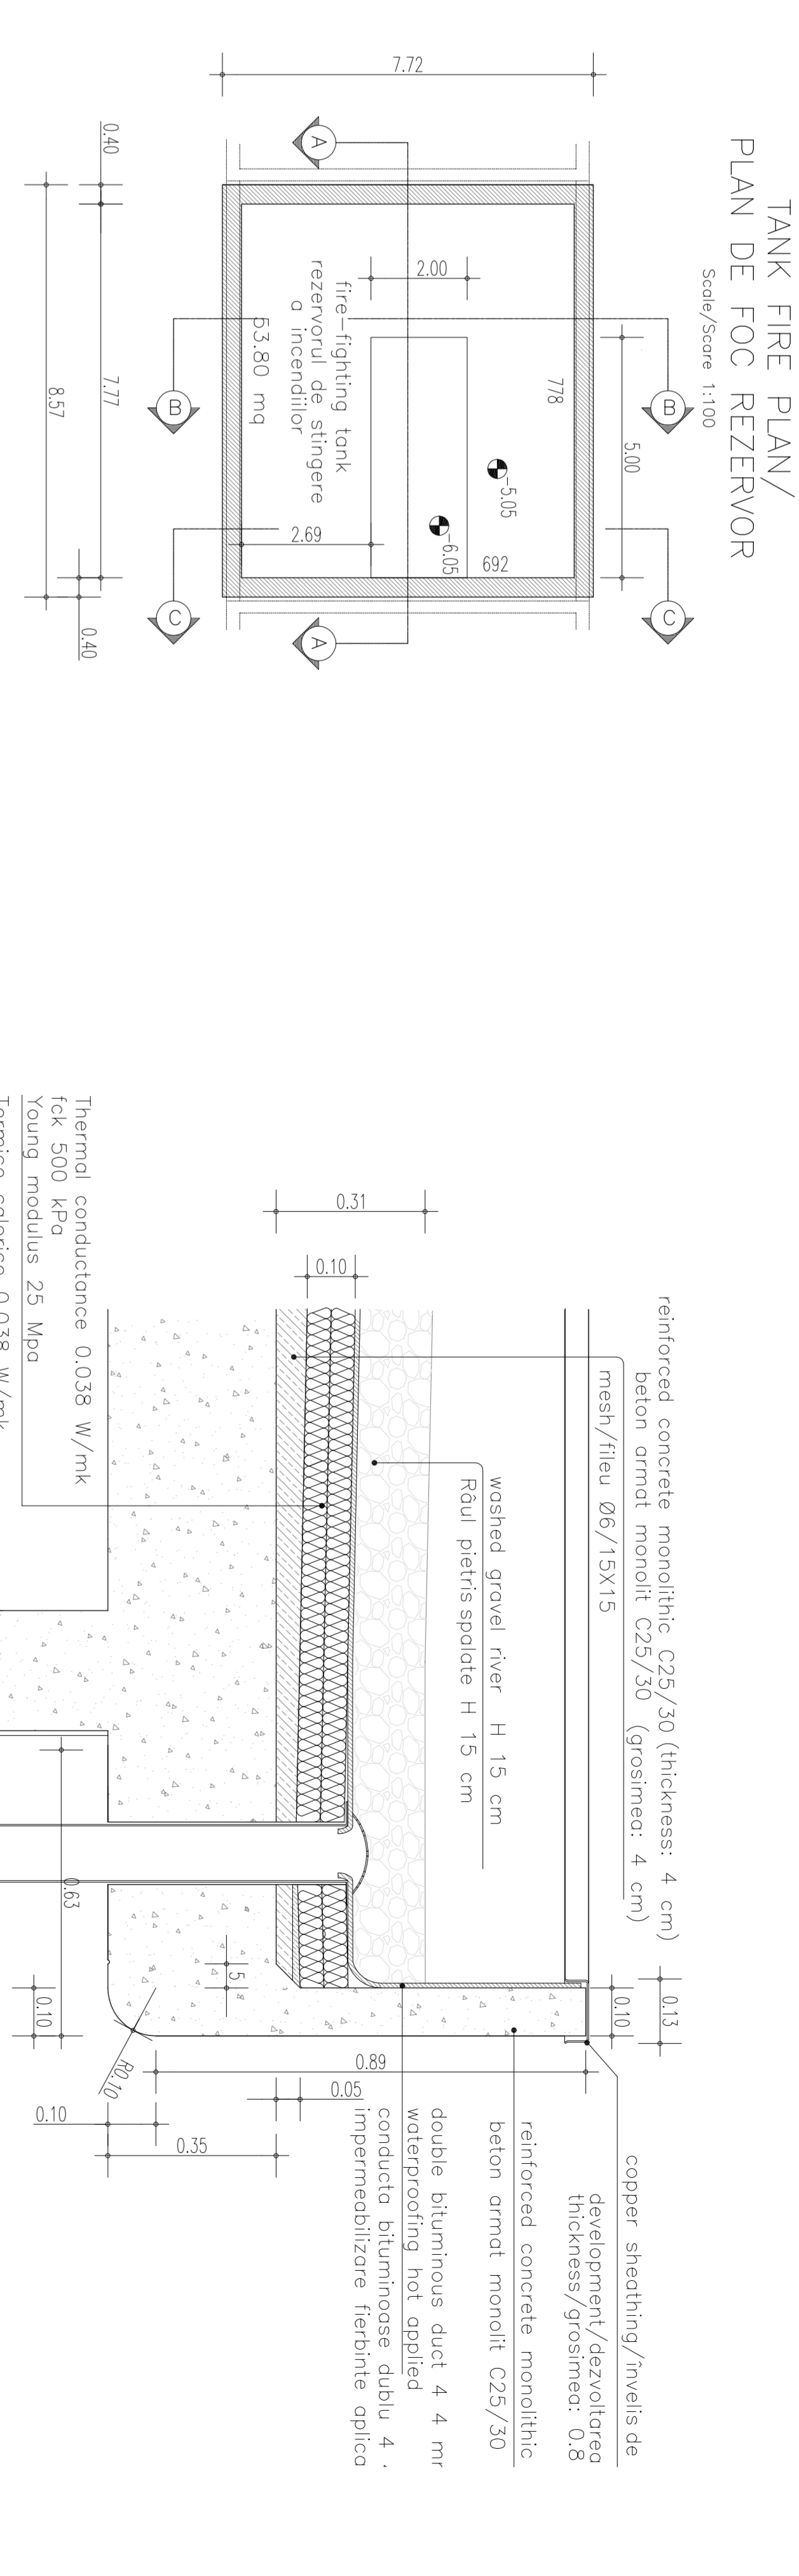


ROOF PLAN/PLAN DE ACOPERIS

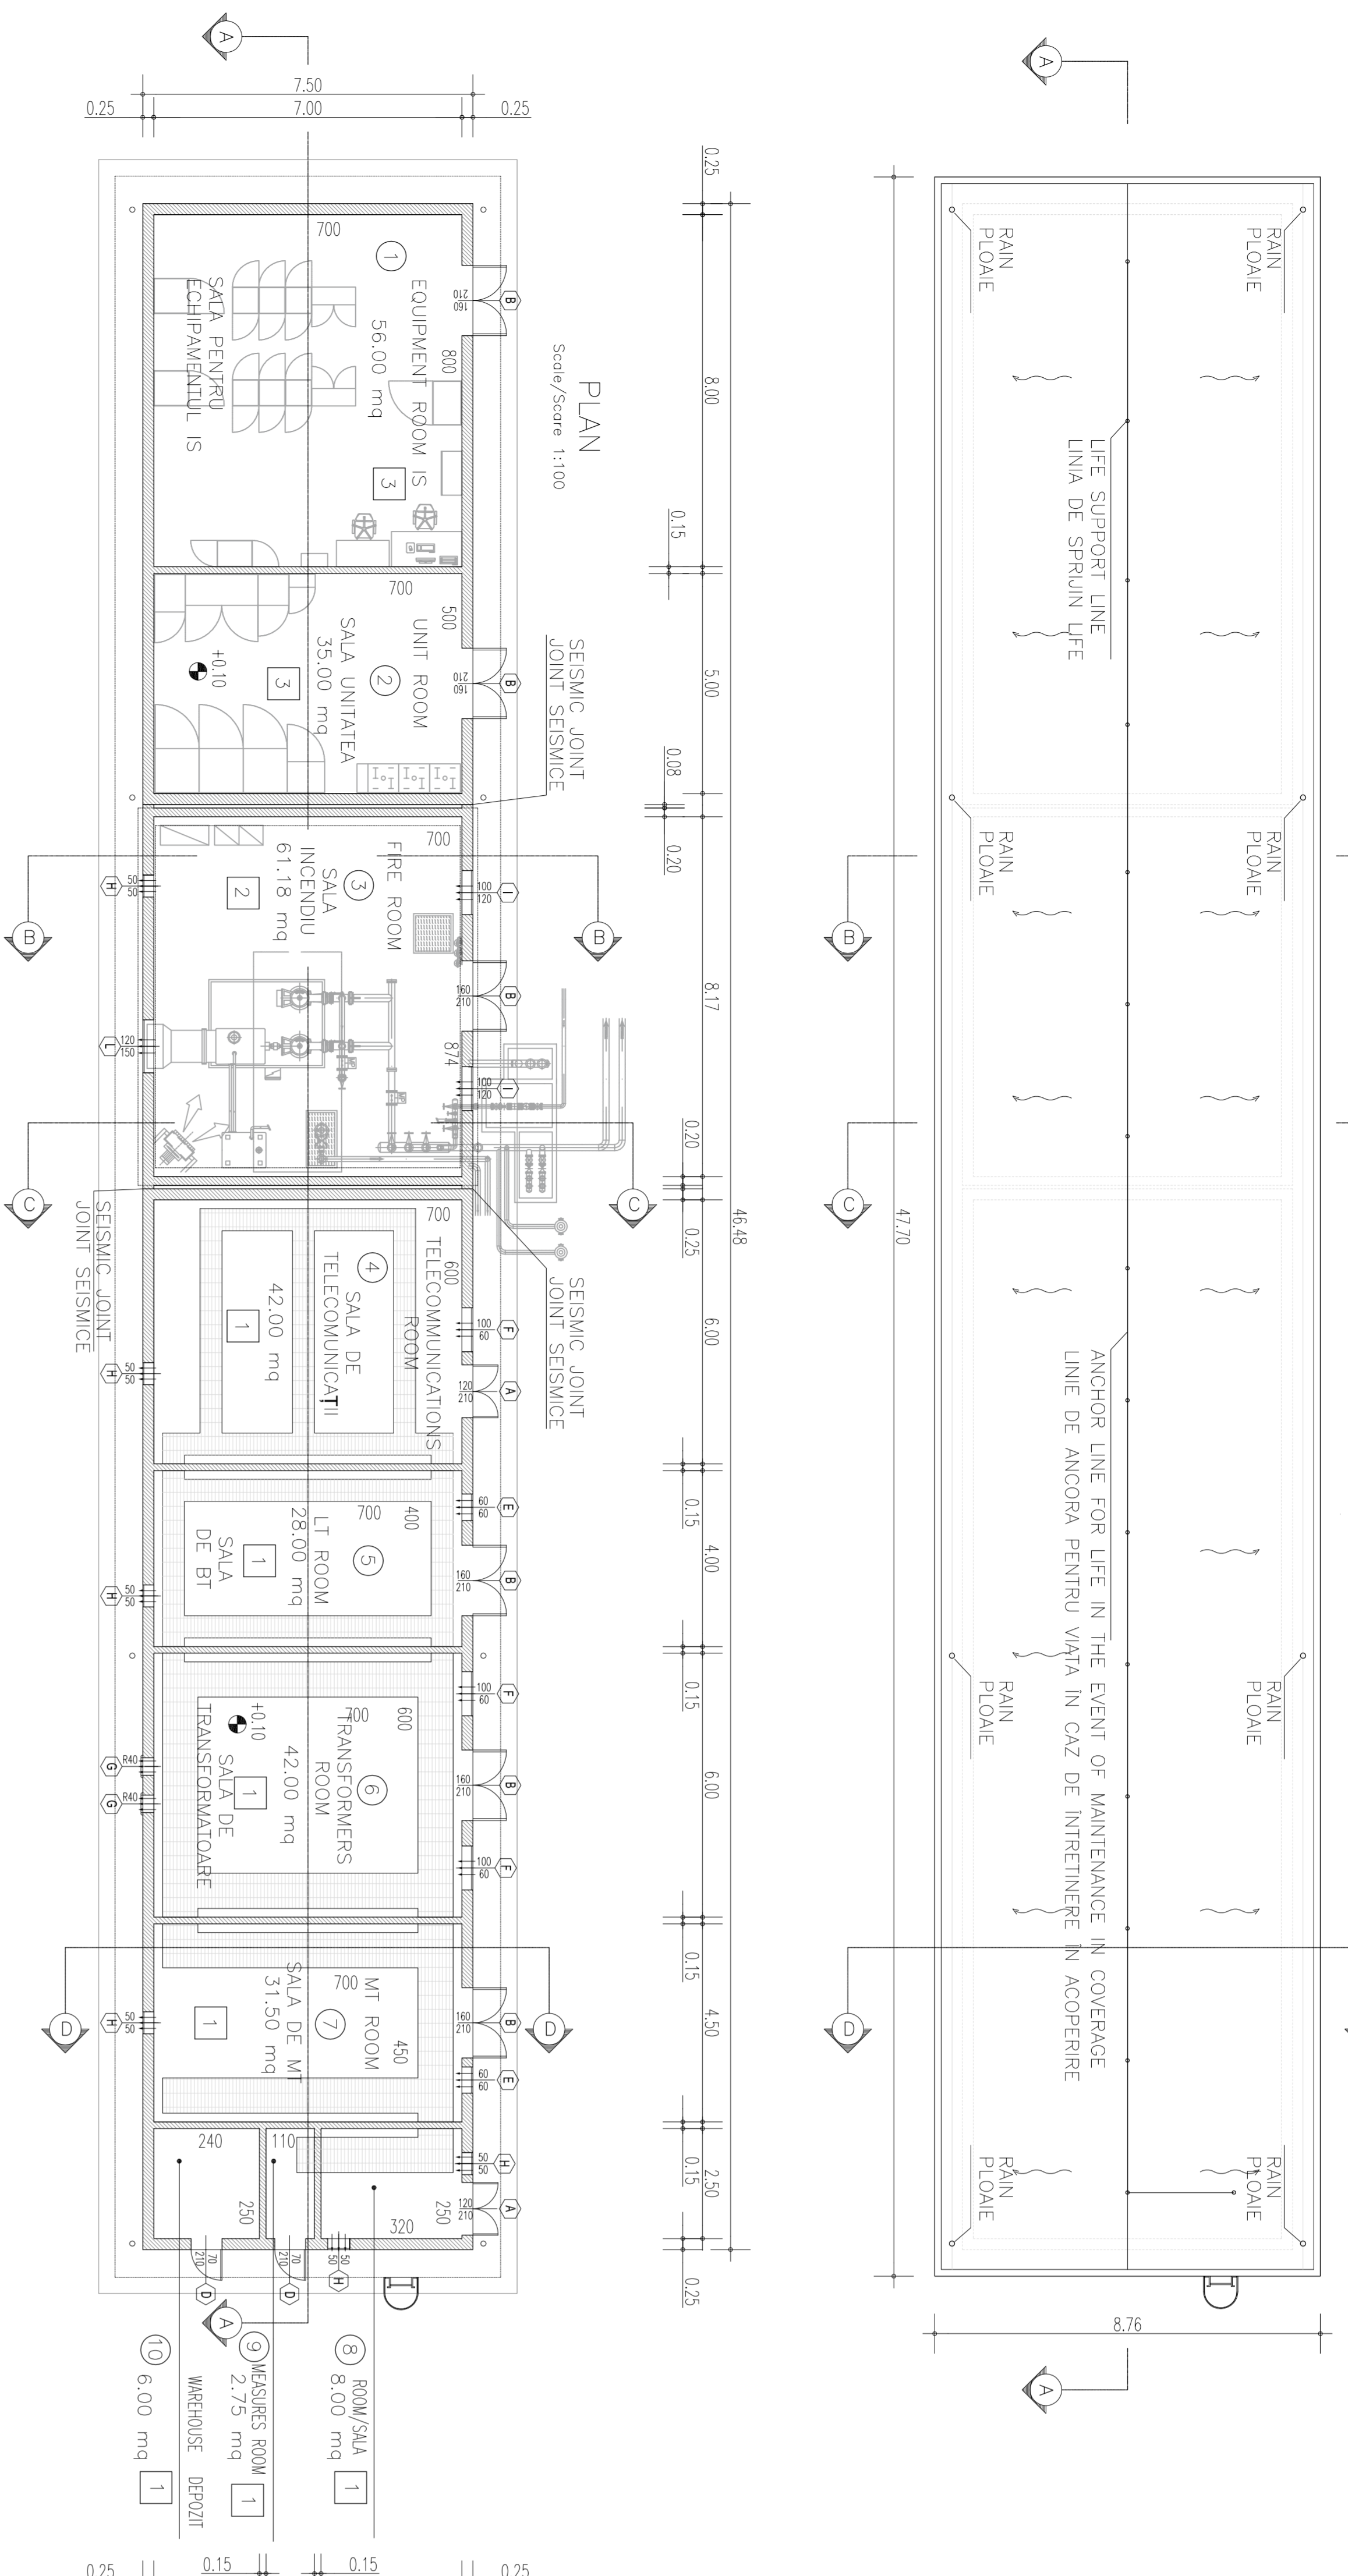


TANK FIRE PLAN/ PLAN DE FOC REZERVOR

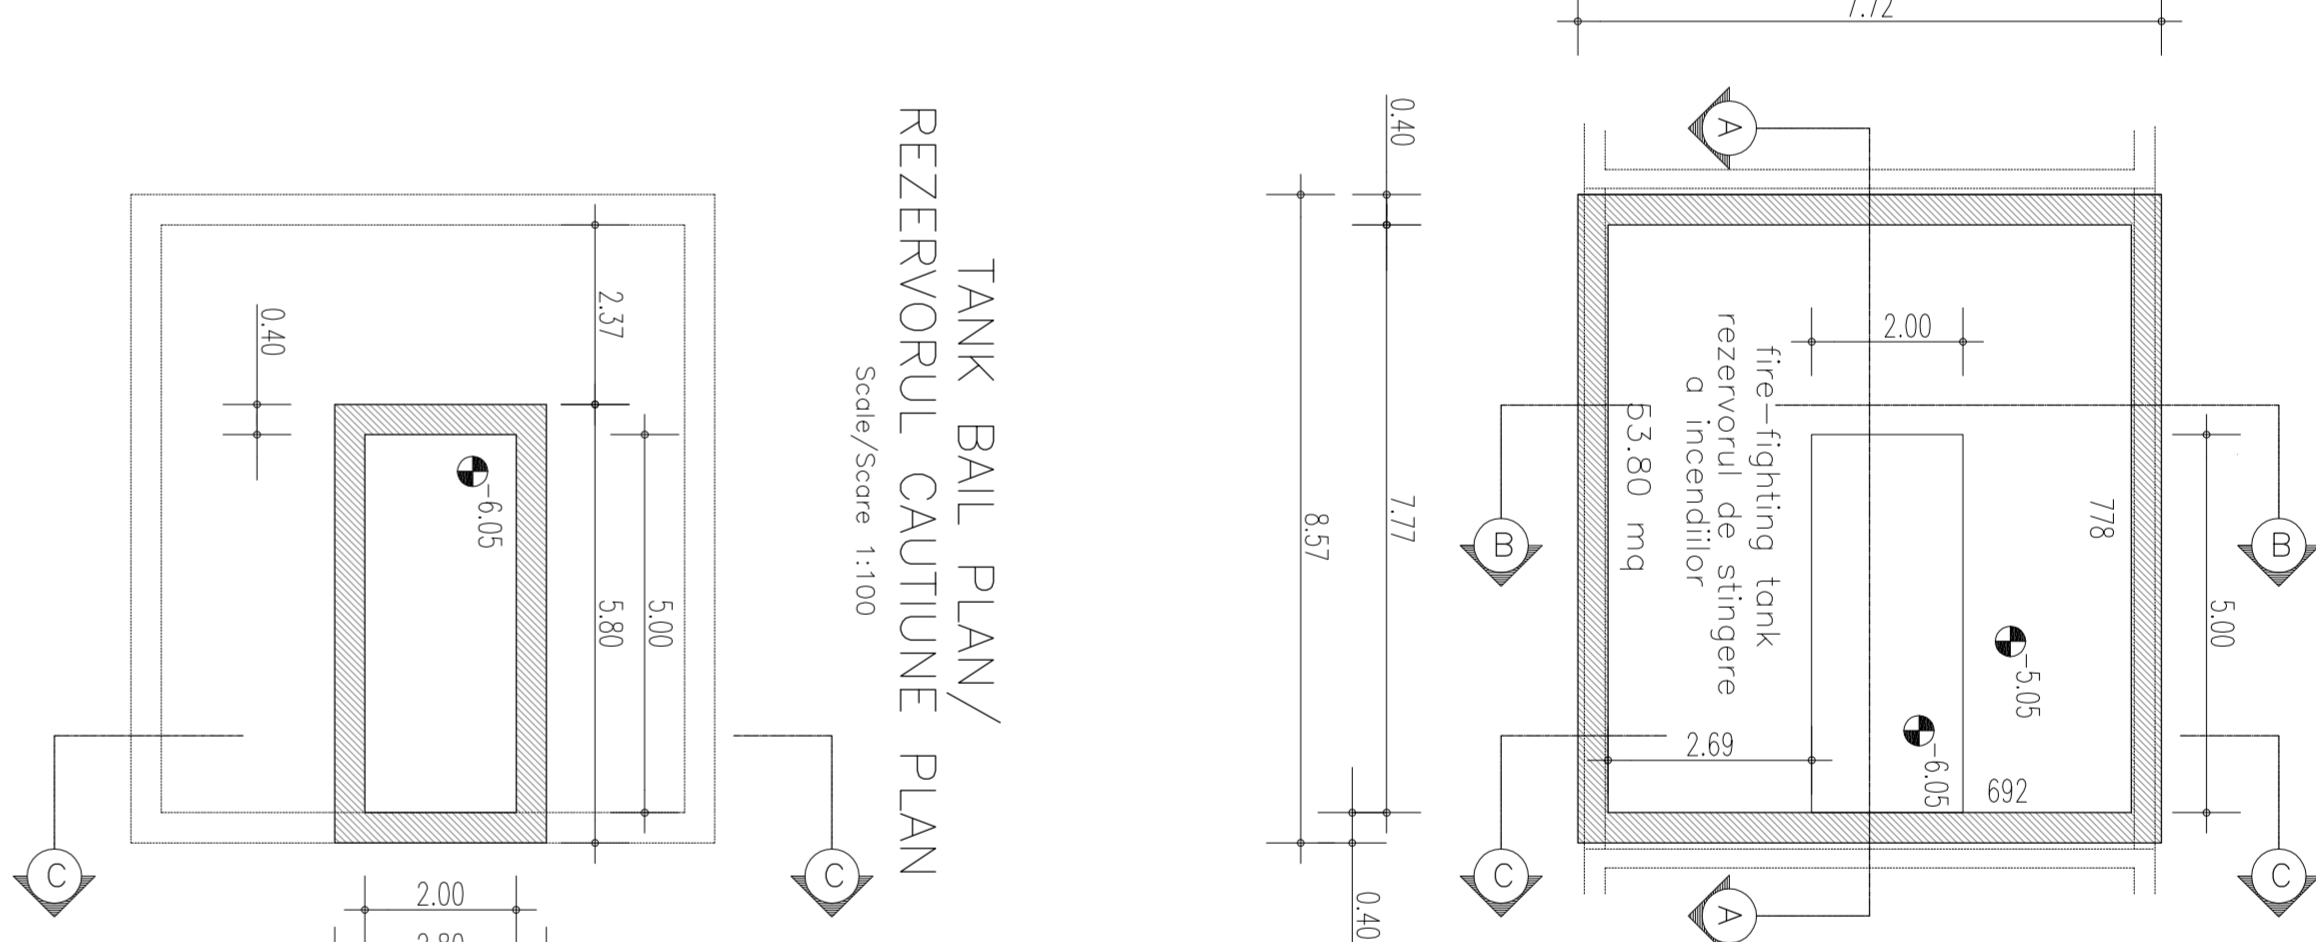


TANK BAIL PLAN/ REZERVORUL CAUTIUNE PLAN

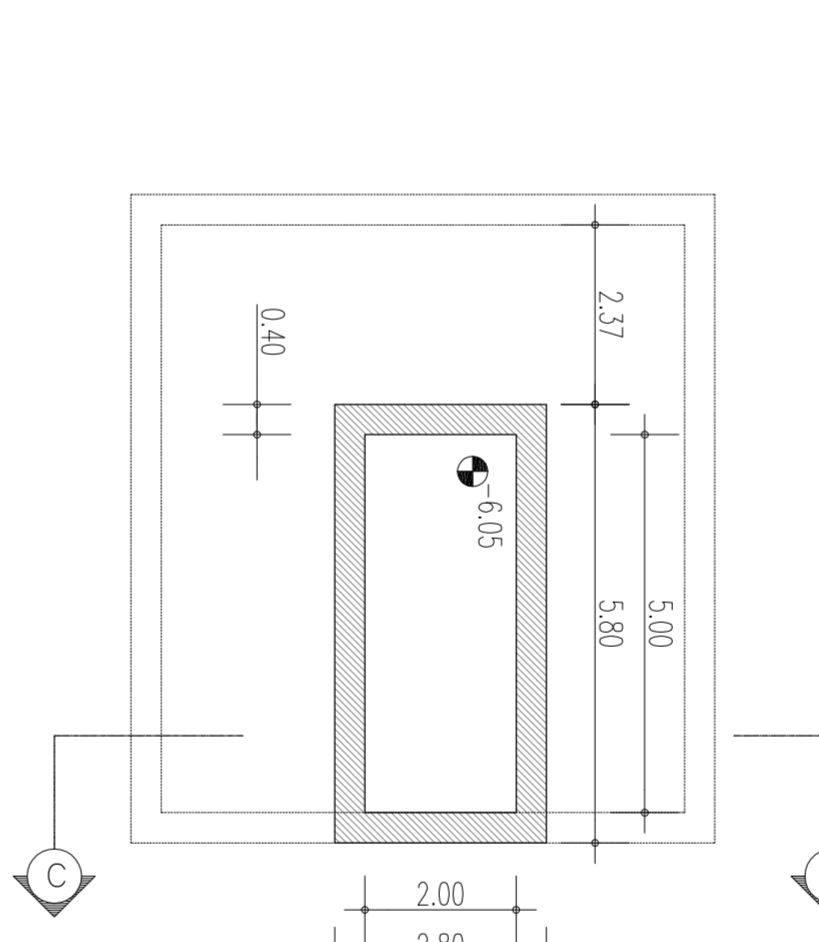


NORTH ELEVATION/NORD ELEVATIE

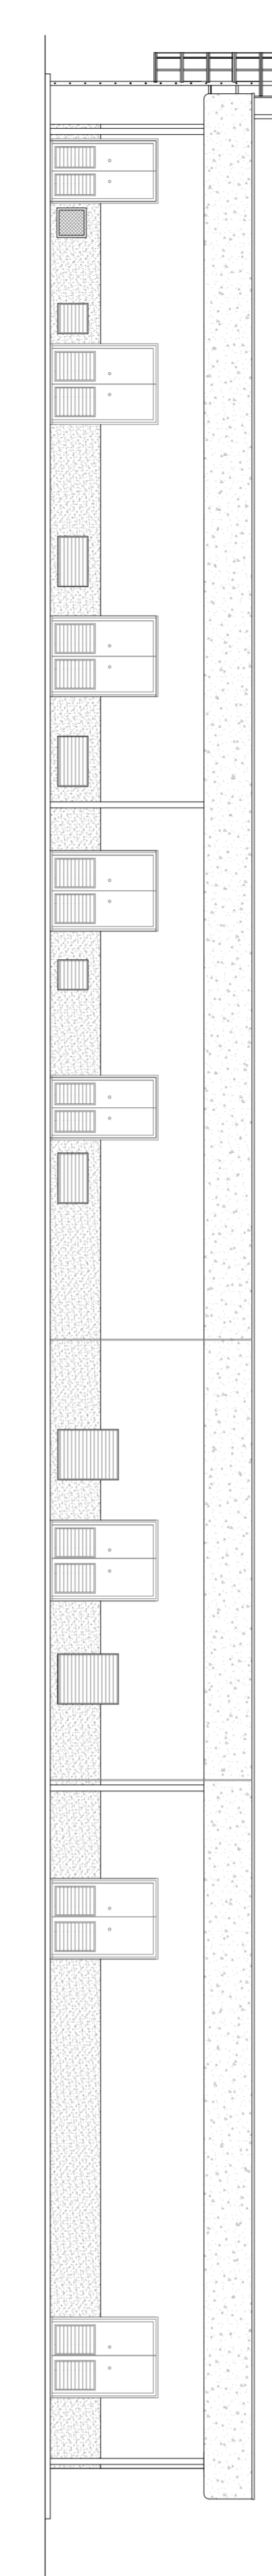


SOUTH ELEVATION/SUD ELEVATIE

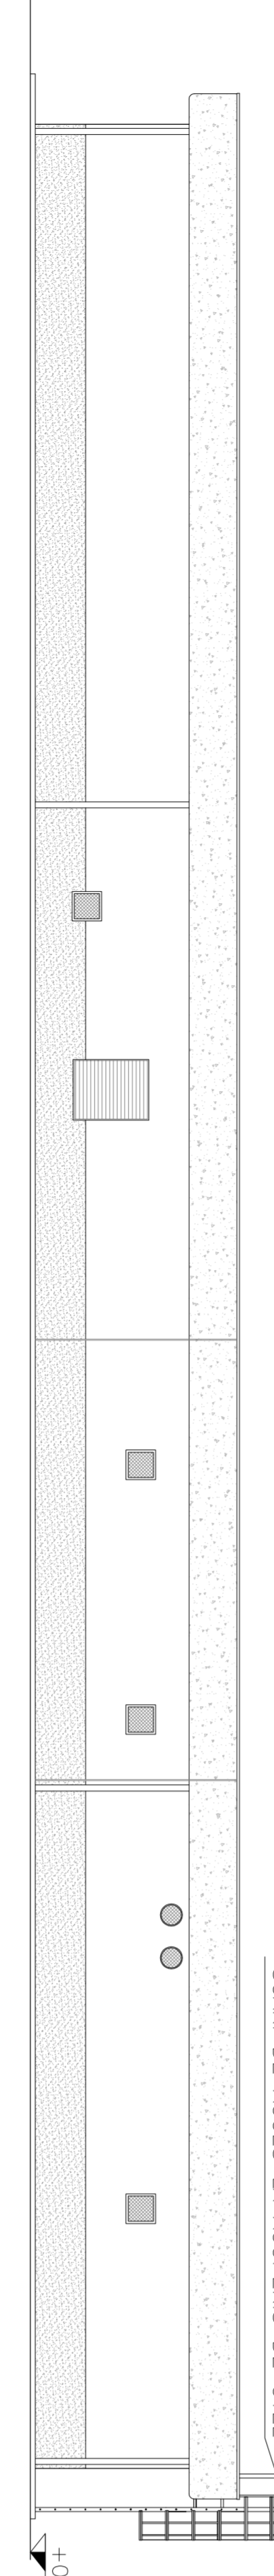


WEST ELEVATION/EST ELEVATIE

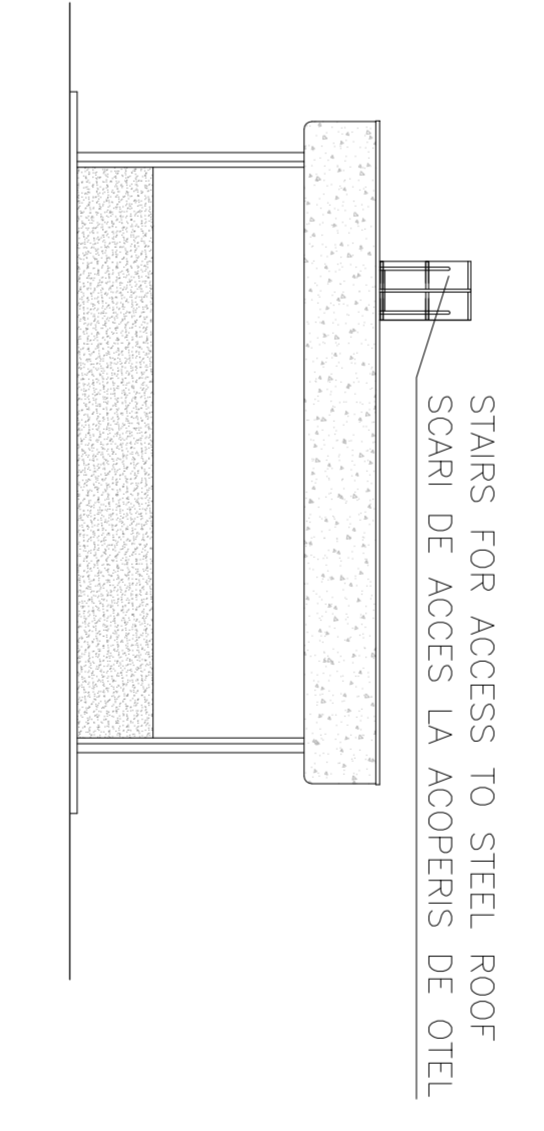


EST ELEVATION/EST ELEVATIE

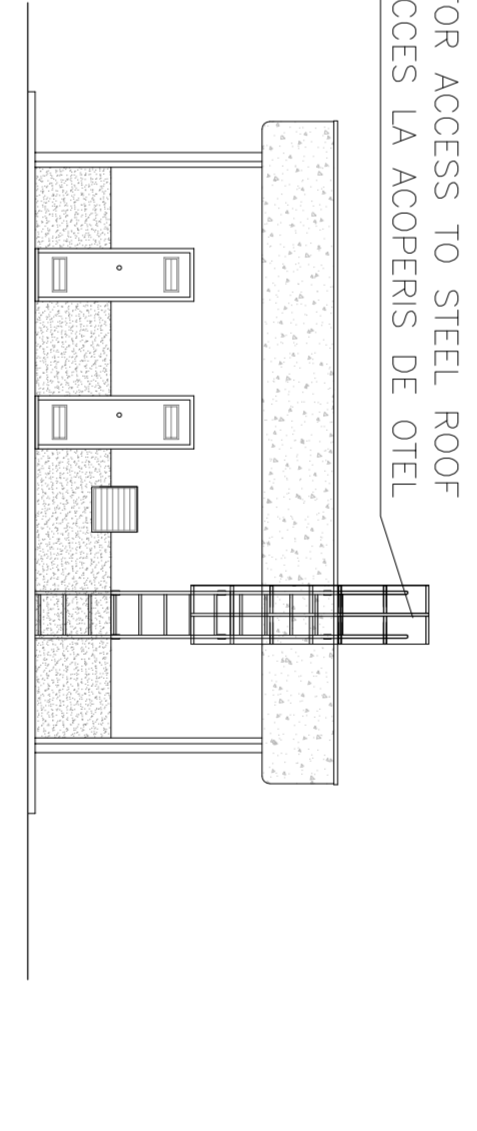


SECTION D-D/SECTIUNI D-D

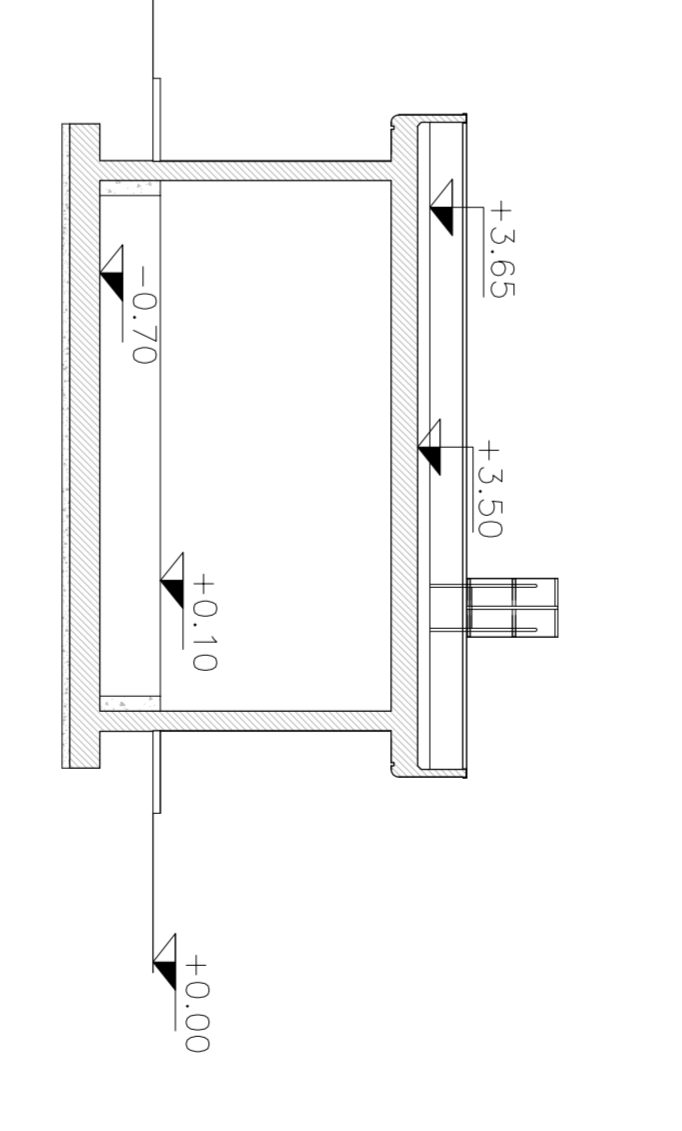


SECTION C-C/SECTIUNI C-C

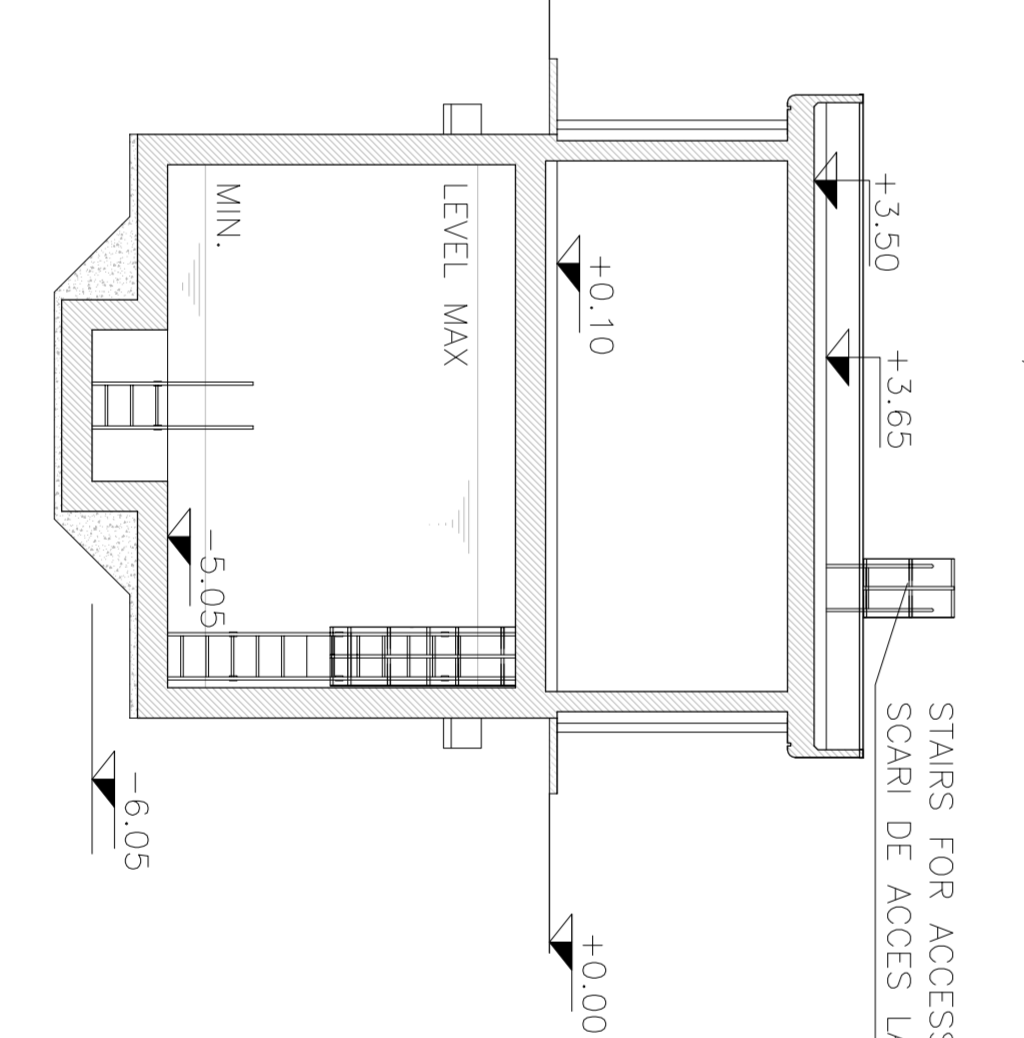

SECTION B-B/SECTIUNI B-B

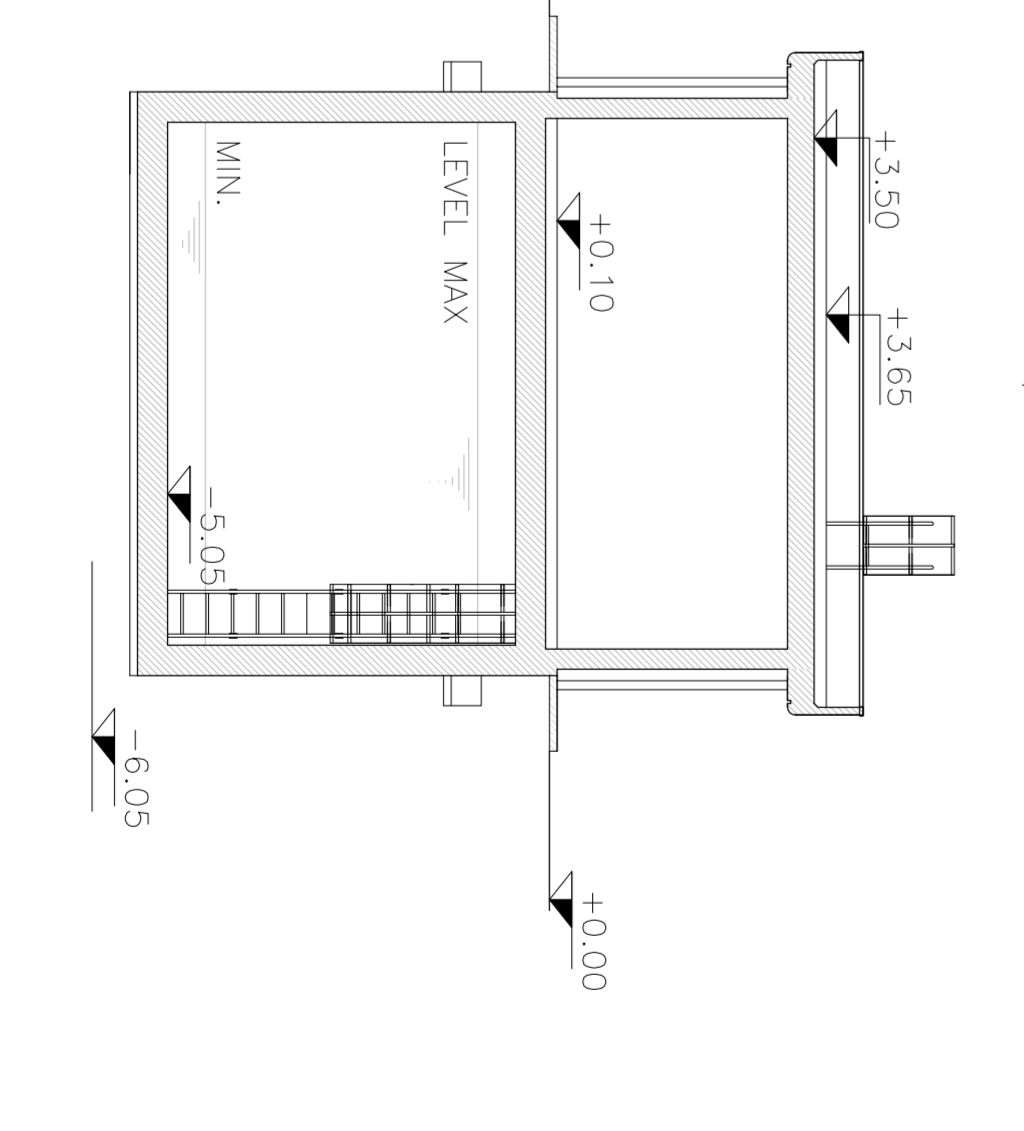

SECTION A-A/SECTIUNI A-A

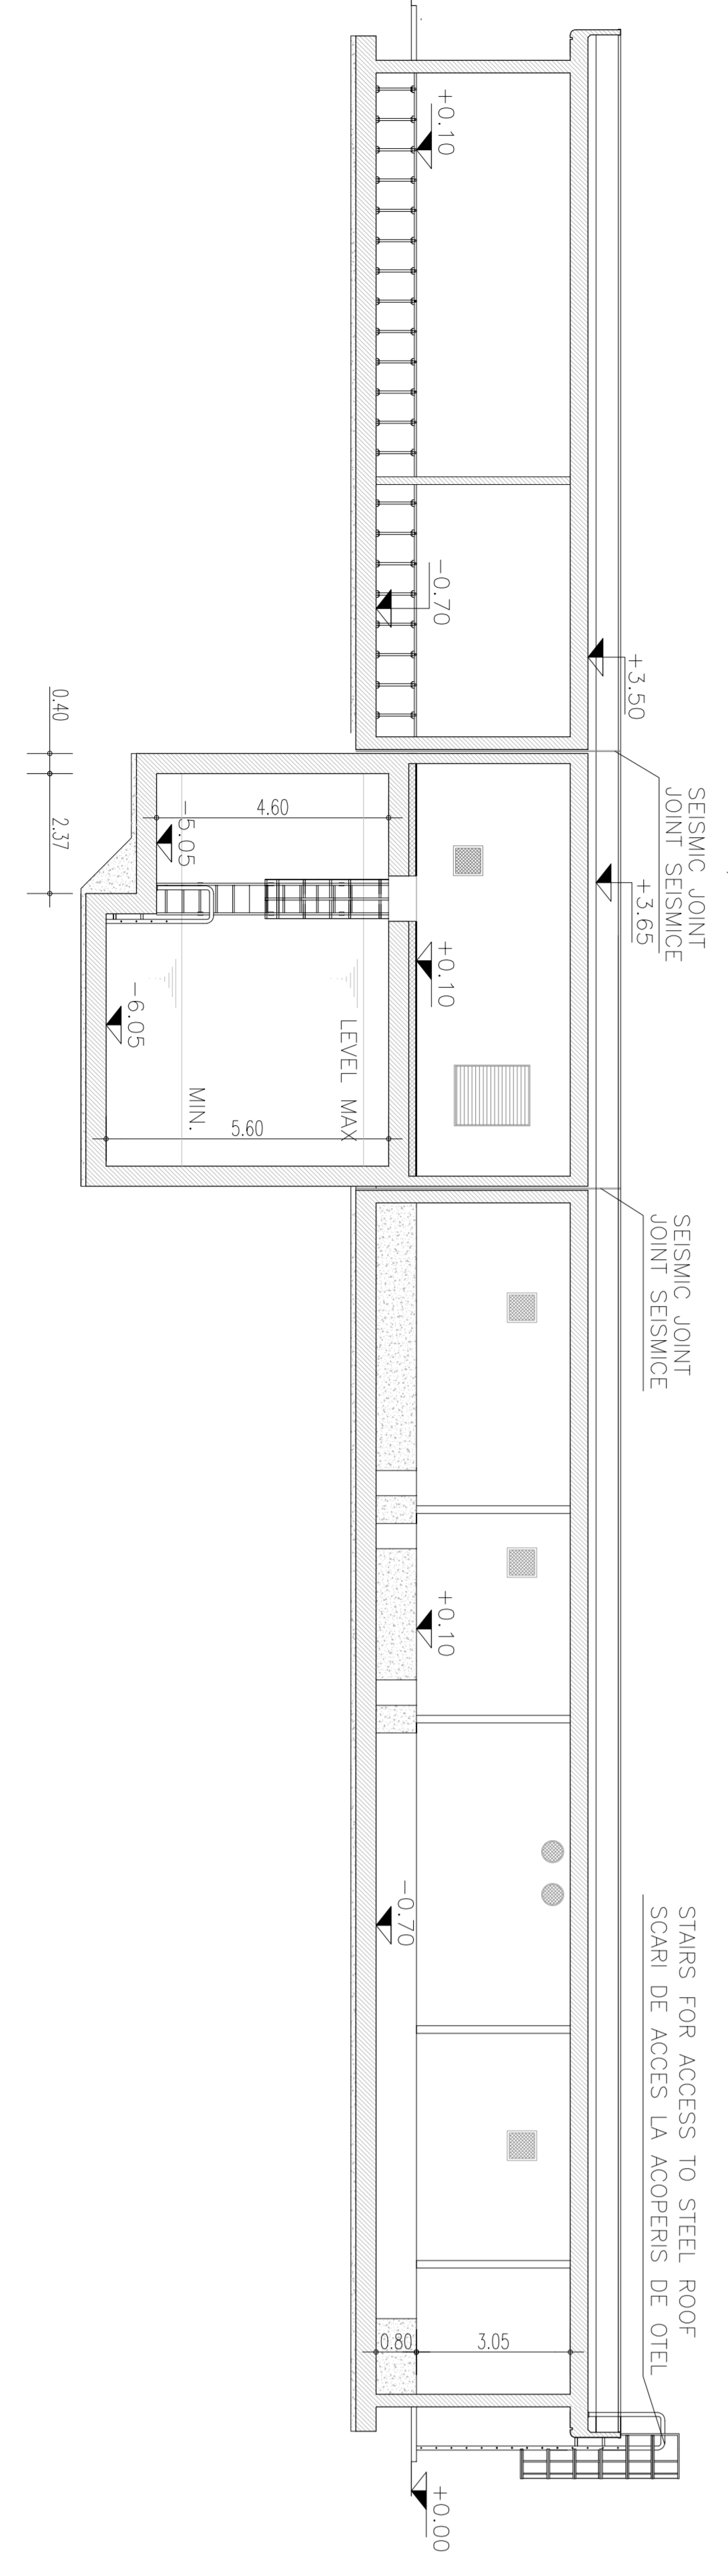

MATERIAL TABLE

SLAB CONCRETE	
-	Type C20 Mpa
-	Water/cement ratio 0.50
-	Minimum structural Class S3/S4
-	Concrete cover 20 mm to environmental conditions Xf2
-	Concrete cover 20 mm to environmental conditions Xf2
-	Max aggregate size 16 mm
-	Max aggregate size 16 mm
REINFORCING STEEL	
-	B500 certified by establishment
-	Mesh
-	Current type CM IV

Index	Date	Modificari	Proiectant	Verificator	Coordonator
A					
B					
C					

CLIENT / CLIENT
ROMANIAN GOVERNMENT
 PROIECT FINANAT DE UNIUNEA EUROPEANA
 EUROPEAN UNION FINANCED PROJECT

CONSULTANT / CONSULTANT
CFR
C.N.C.F. "C.F.R." - S.A.

CONSULTANT / CONSULTANT
TALEEM
TALEEM ENGINEERING
TALEEM ENGINEERING

CONSULTANT / CONSULTANT
TALEEM
TALEEM ENGINEERING
TALEEM ENGINEERING

SUBCONSULTANT / SUBCONSULTANT
TALEEM
TALEEM ENGINEERING
TALEEM ENGINEERING

Demnitate desen / Drawing Title : **HOMOROD TUNNEL**
 Building technical drawings and details
 Cadreaza tehnologiei : plans-section et details

Scale / Scara
 variat / variata

Code / Codificator System
 EA 51 01 C 12 TS GA 04 0 0 0 0 1 0