




SECTIUNE LONGITUDINALA / LONGITUDINAL SECTION
Sc. 1:100

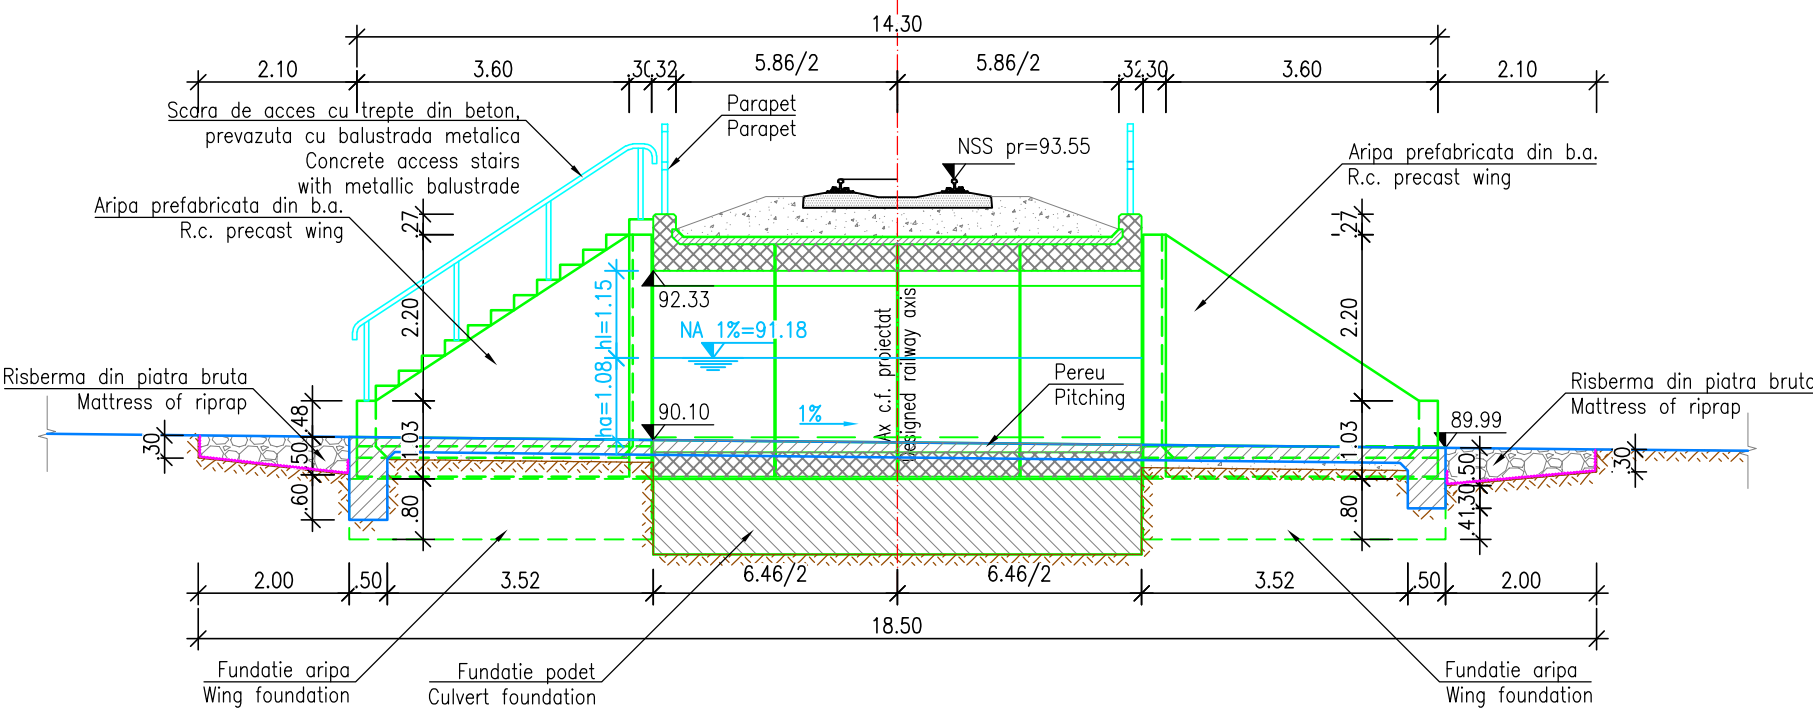

SECTIUNE TRANSVERSALA / CROSS SECTION
VEDERE TRANSVERSALA / CROSS VIEW
Sc. 1:100

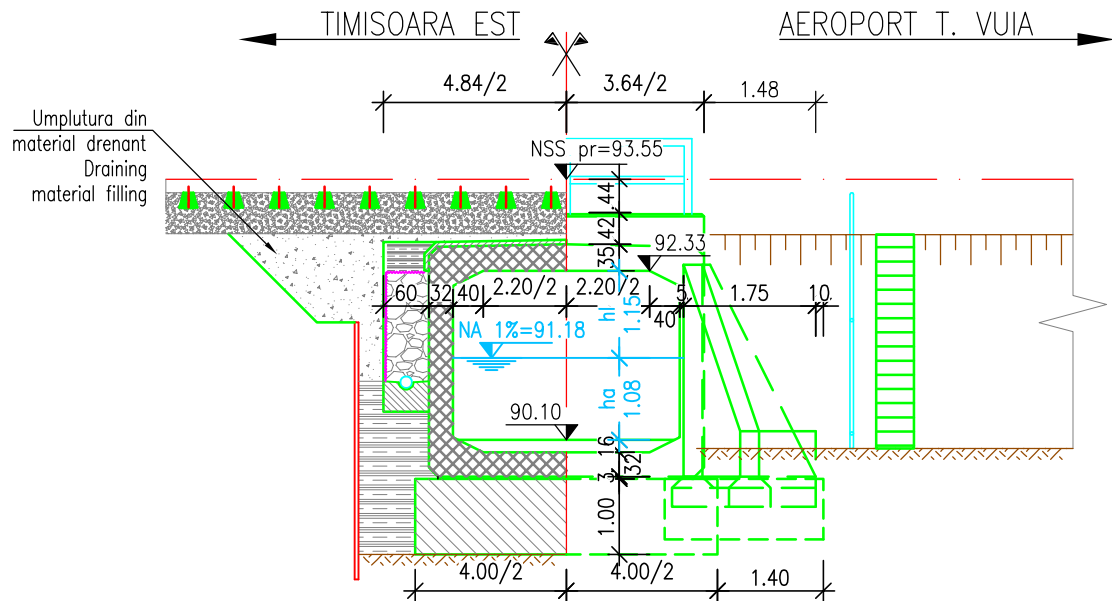

VEDERE IN PLAN / PLANUL FUNDATIILOR
PLAN VIEW / FOUNDATION PLAN

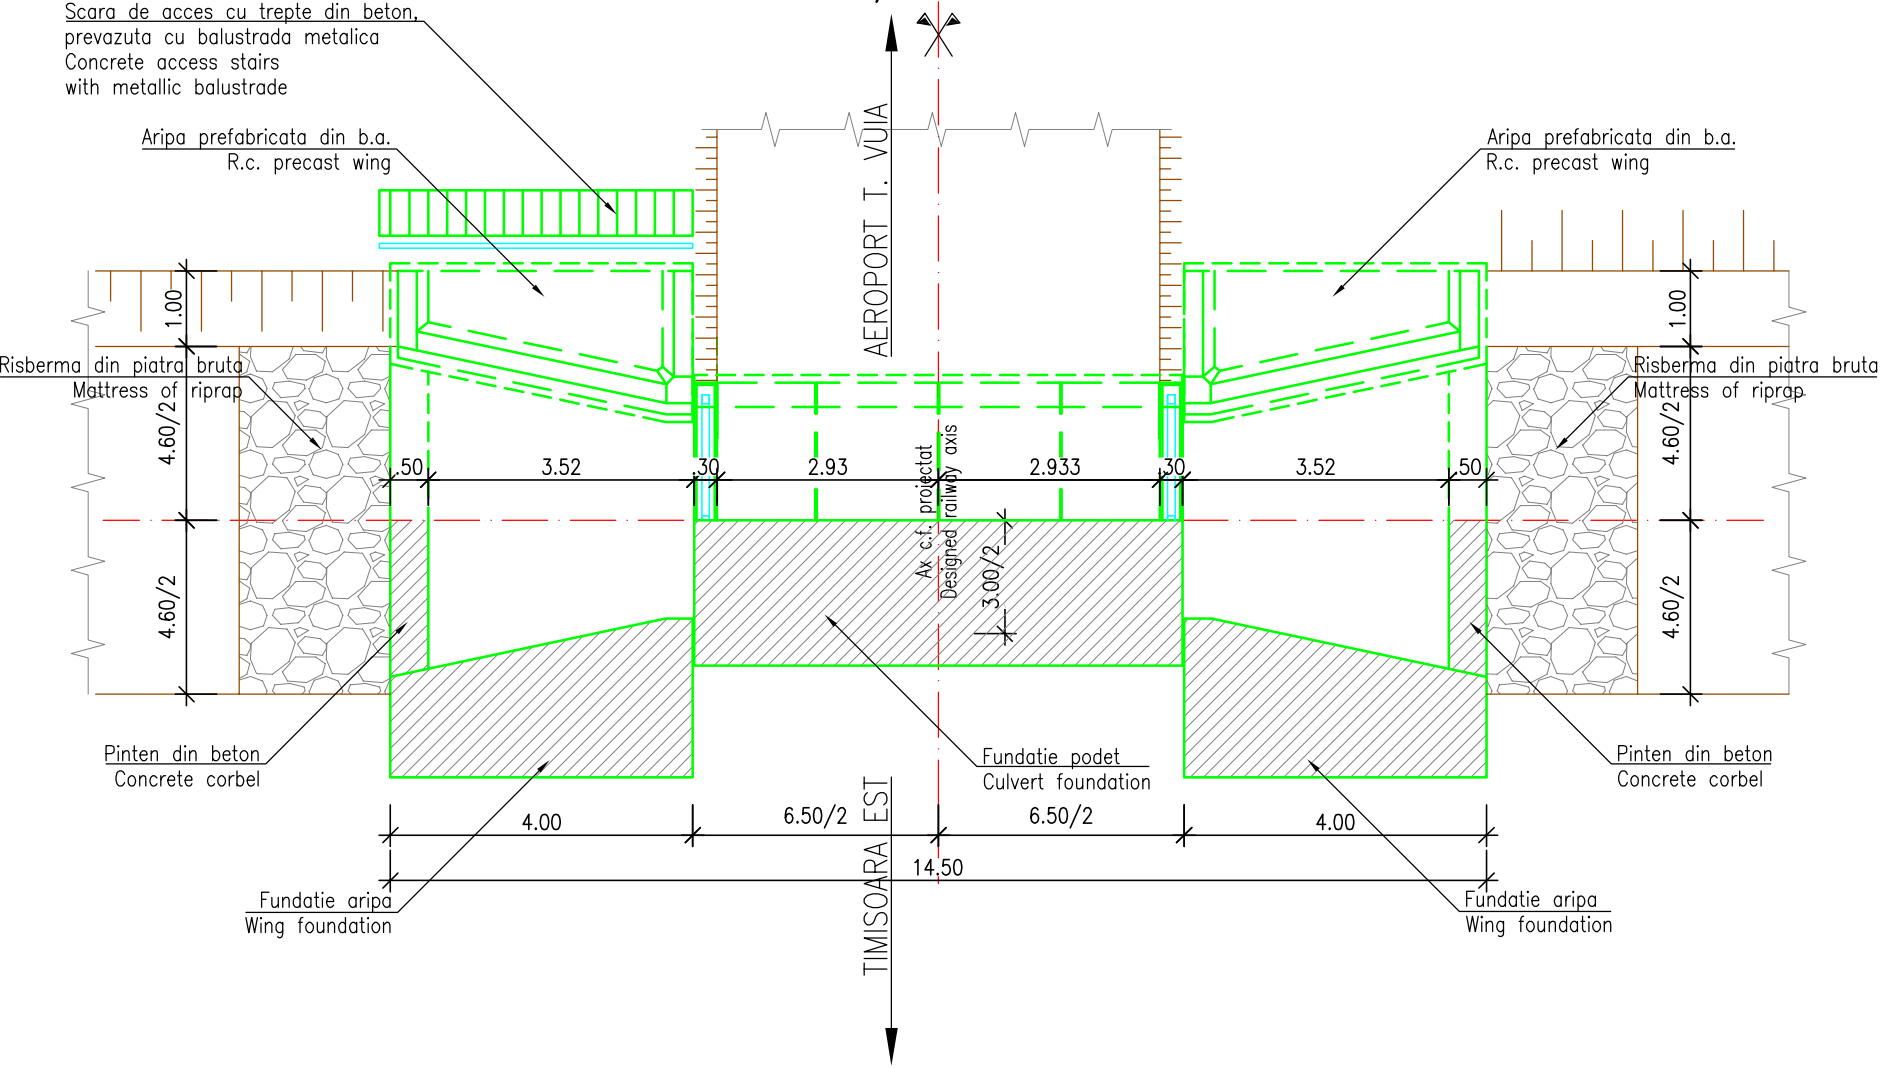

- LEGENDA BETOANE
- Beton in elemente prefabricate
 - Beton in pereu si scari de acces
 - Beton in fundatii dren
 - Beton in fundatii podet

 PROIECT FINANȚAT DE UNIUNEA EUROPEANĂ EUROPEAN UNION FINANCED PROJECT		 GUVERNUL ROMÂNIEI ROMANIAN GOVERNMENT		 COMPANIA NAȚIONALĂ DE CĂI FERATE "C.F.R." S.A. SUCURSALA REGIONALĂ DE CĂI FERATE TIMIȘOARA ROMANIAN NATIONAL RAILWAY COMPANY- TIMIȘOARA RAILWAY REGIONAL BRANCH	
BENEFICIAR BENEFICIARY:		PROIECTANT/ DESIGNER: BAICONS IMPEX S.R.L.: J40/9877/2001		DENUMIRE INVESTITIE/ INVESTMENT NAME	
SUBCONTRACTANT/ SUBCONTRACTOR:		OBIECT/ OBJECT		"REALIZARE CONEXIUNE FERROVIARĂ CU AEROPORTUL INTERNĂȚIONAL TRAIAN VUIA TIMIȘOARA" "ESTABLISHING A RAILWAY CONNECTION WITH TIMIȘOARA TRAIAN VUIA INTERNATIONAL AIRPORT"	
NUME/NAME		SEMNĂTURA/ SIGNATURE		SPECIALITATE/ SPECIALITY	
PROIECTAT/ DESIGNED		VERIFICAT/ VERIFIED		DENUMIRE PLAN/ DRAWING TITLE	
AVIZAT/ ADVISED		SCARĂ/SCALE:		COD PLAN/ CODIFICATION SYSTEM:	
DATA/DATE: 07/2021		SCARĂ/SCALE: 1:100		COD PLAN/ CODIFICATION SYSTEM:	
PODURI SI PODETE / BRIDGES AND CULVERTS		PODET / CULVERT KM 3+549 EX (KM 3+547,6 PR) DISPOZITIE GENERALA / GENERAL LAYOUT VARIANTA 2a / 2a ALTERNATIVE		SF 485 SF 01 P 111 00	