




SECTIUNE LONGITUDINALA / LONGITUDINAL SECTION
Sc. 1:100

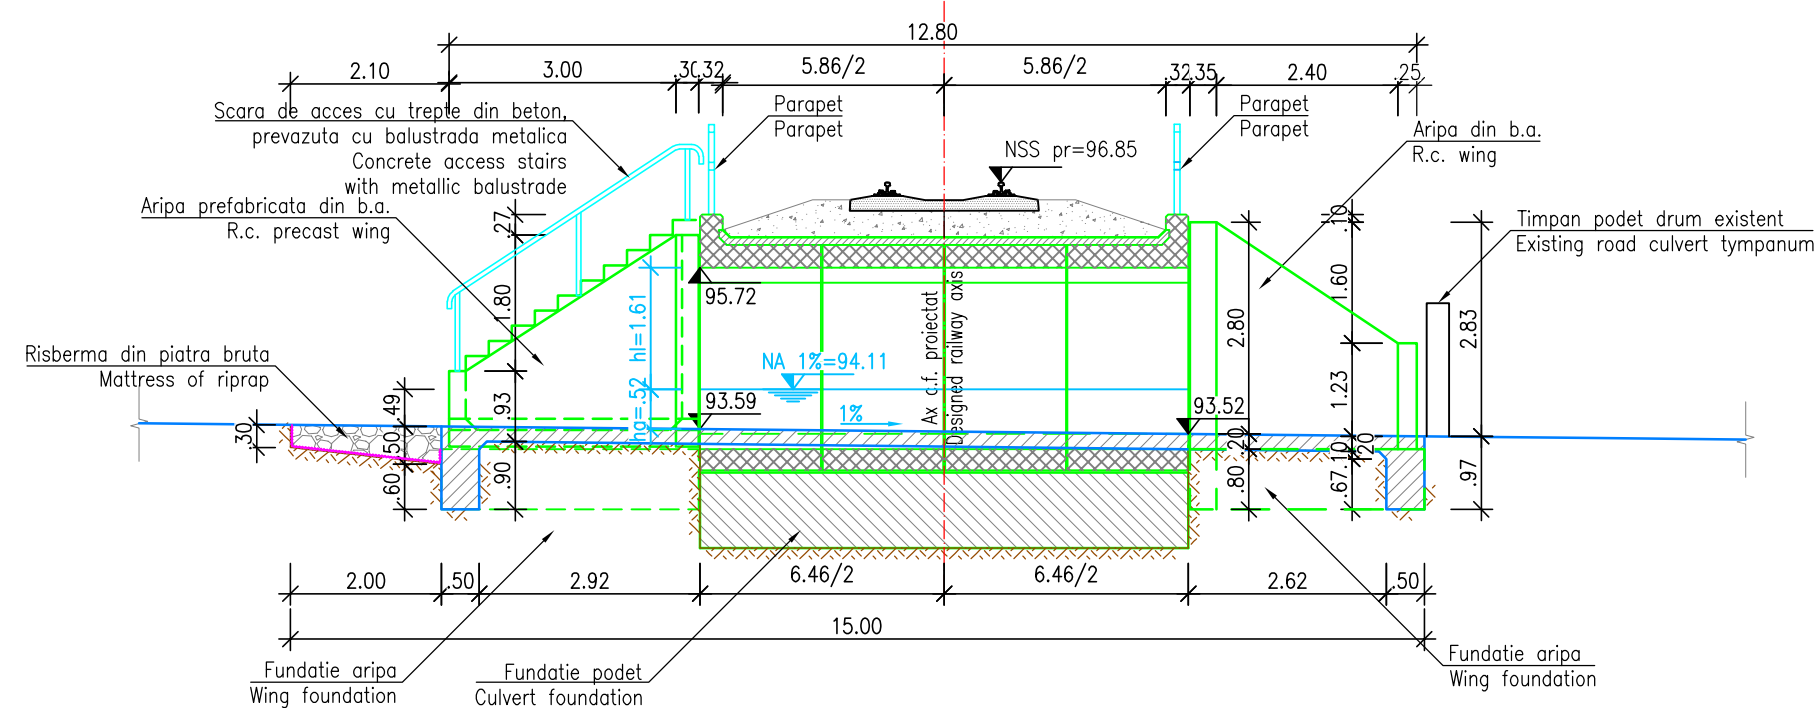

SECTIUNE TRANSVERSALA / CROSS SECTION
Sc. 1:100

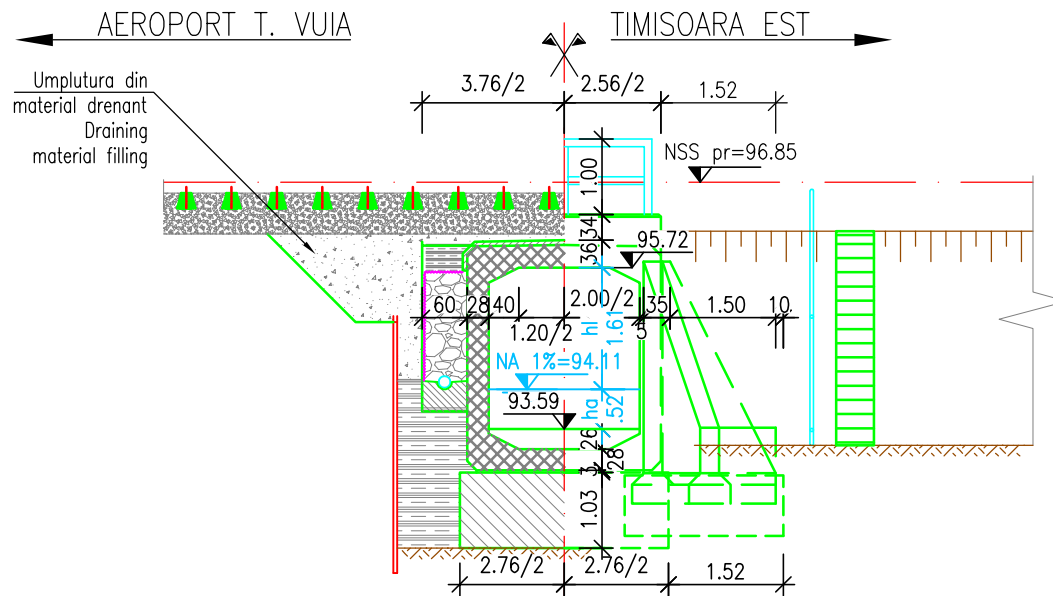

VEDERE IN PLAN / PLANUL FUNDATIILOR
PLAN VIEW / FOUNDATION PLAN

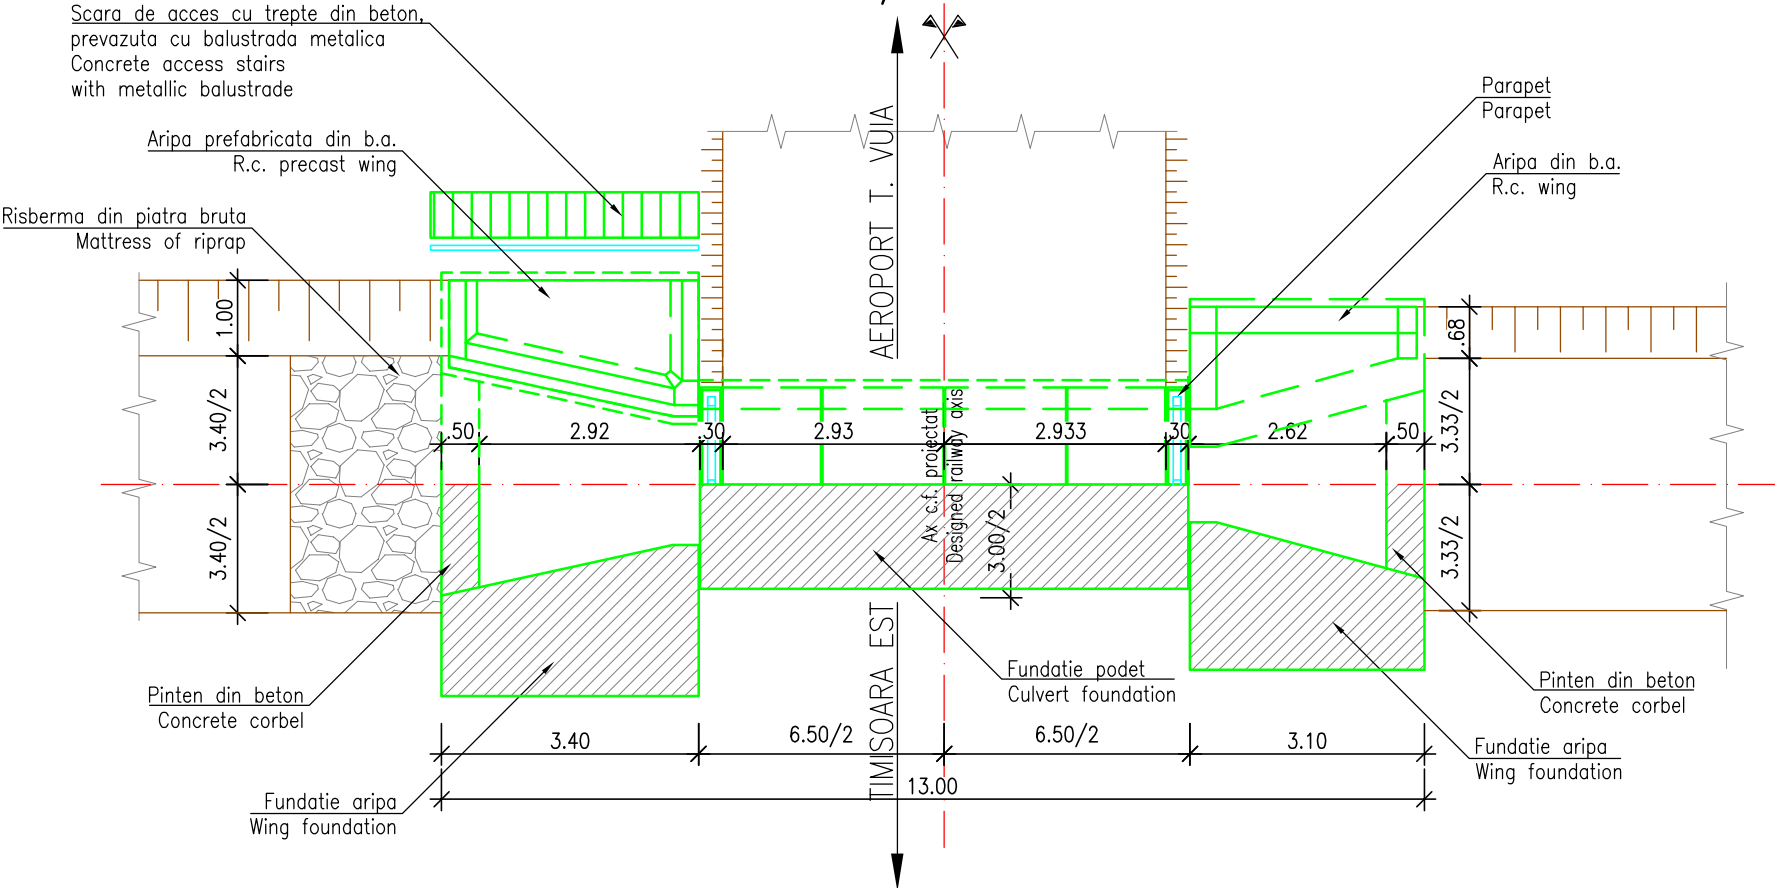

LEGENDA BETOANE

- Beton in elemente prefabricate
- Beton in pereu si scari de acces
- Beton in fundatii dren
- Beton in fundatii podet

 PROIECT FINANȚAT DE UNIUNEA EUROPEANĂ EUROPEAN UNION FINANCED PROJECT		 GUVERNUL ROMÂNIEI ROMANIAN GOVERNMENT		 COMPANIA NAȚIONALĂ DE CĂI FERATE "C.F.R." S.A. SUCURSALA REGIONALĂ DE CĂI FERATE TIMIȘOARA ROMANIAN NATIONAL RAILWAY COMPANY- TIMISOARA RAILWAY REGIONAL BRANCH	
BENEFICIAR BENEFICIARY:		DENUMIRE INVESTITIE/ INVESTMENT NAME		"REALIZARE CONEXIUNE FEROVIARĂ CU AEROPORTUL INTERNĂȚIONAL TRAIAN VUIA TIMIȘOARA" "ESTABLISHING A RAILWAY CONNECTION WITH TIMISOARA TRAIAN VUIA INTERNATIONAL AIRPORT"	
PROIECTANT/ DESIGNER: BAICONS IMPEX S.R.L.: J40/9877/2001		OBIECT/ OBJECT		RACORD C.F. / RAILWAY CONECTION	
SUBCONTRACTANT/ SUBCONTRACTOR:		SEMNĂTURA/ SIGNATURE		SPECIALITATE/ SPECIALITY	
PROIECTAT/ DESIGNED		Ing. Marian BĂLTESCU		PODET / CULVERT KM 4+425 EX (KM 4+423,5 PR) DISPOZITIE GENERALA / GENERAL LAYOUT VARIANTA 2a / 2a ALTERNATIVE	
VERIFICAT/ VERIFIED		Ing. Ana Felicia IOANIDI		DENUMIRE PLAN/ DRAWING TITLE	
AVIZAT/ ADVISED		dr. Ing. Laurențiu MĂRCULESCU		COD PLAN/ CODIFICATION SYSTEM:	
DATA/DATE: 07/2021		SCARĂ/SCALE: 1:100		SF 485 SF 01 P 112 00	