


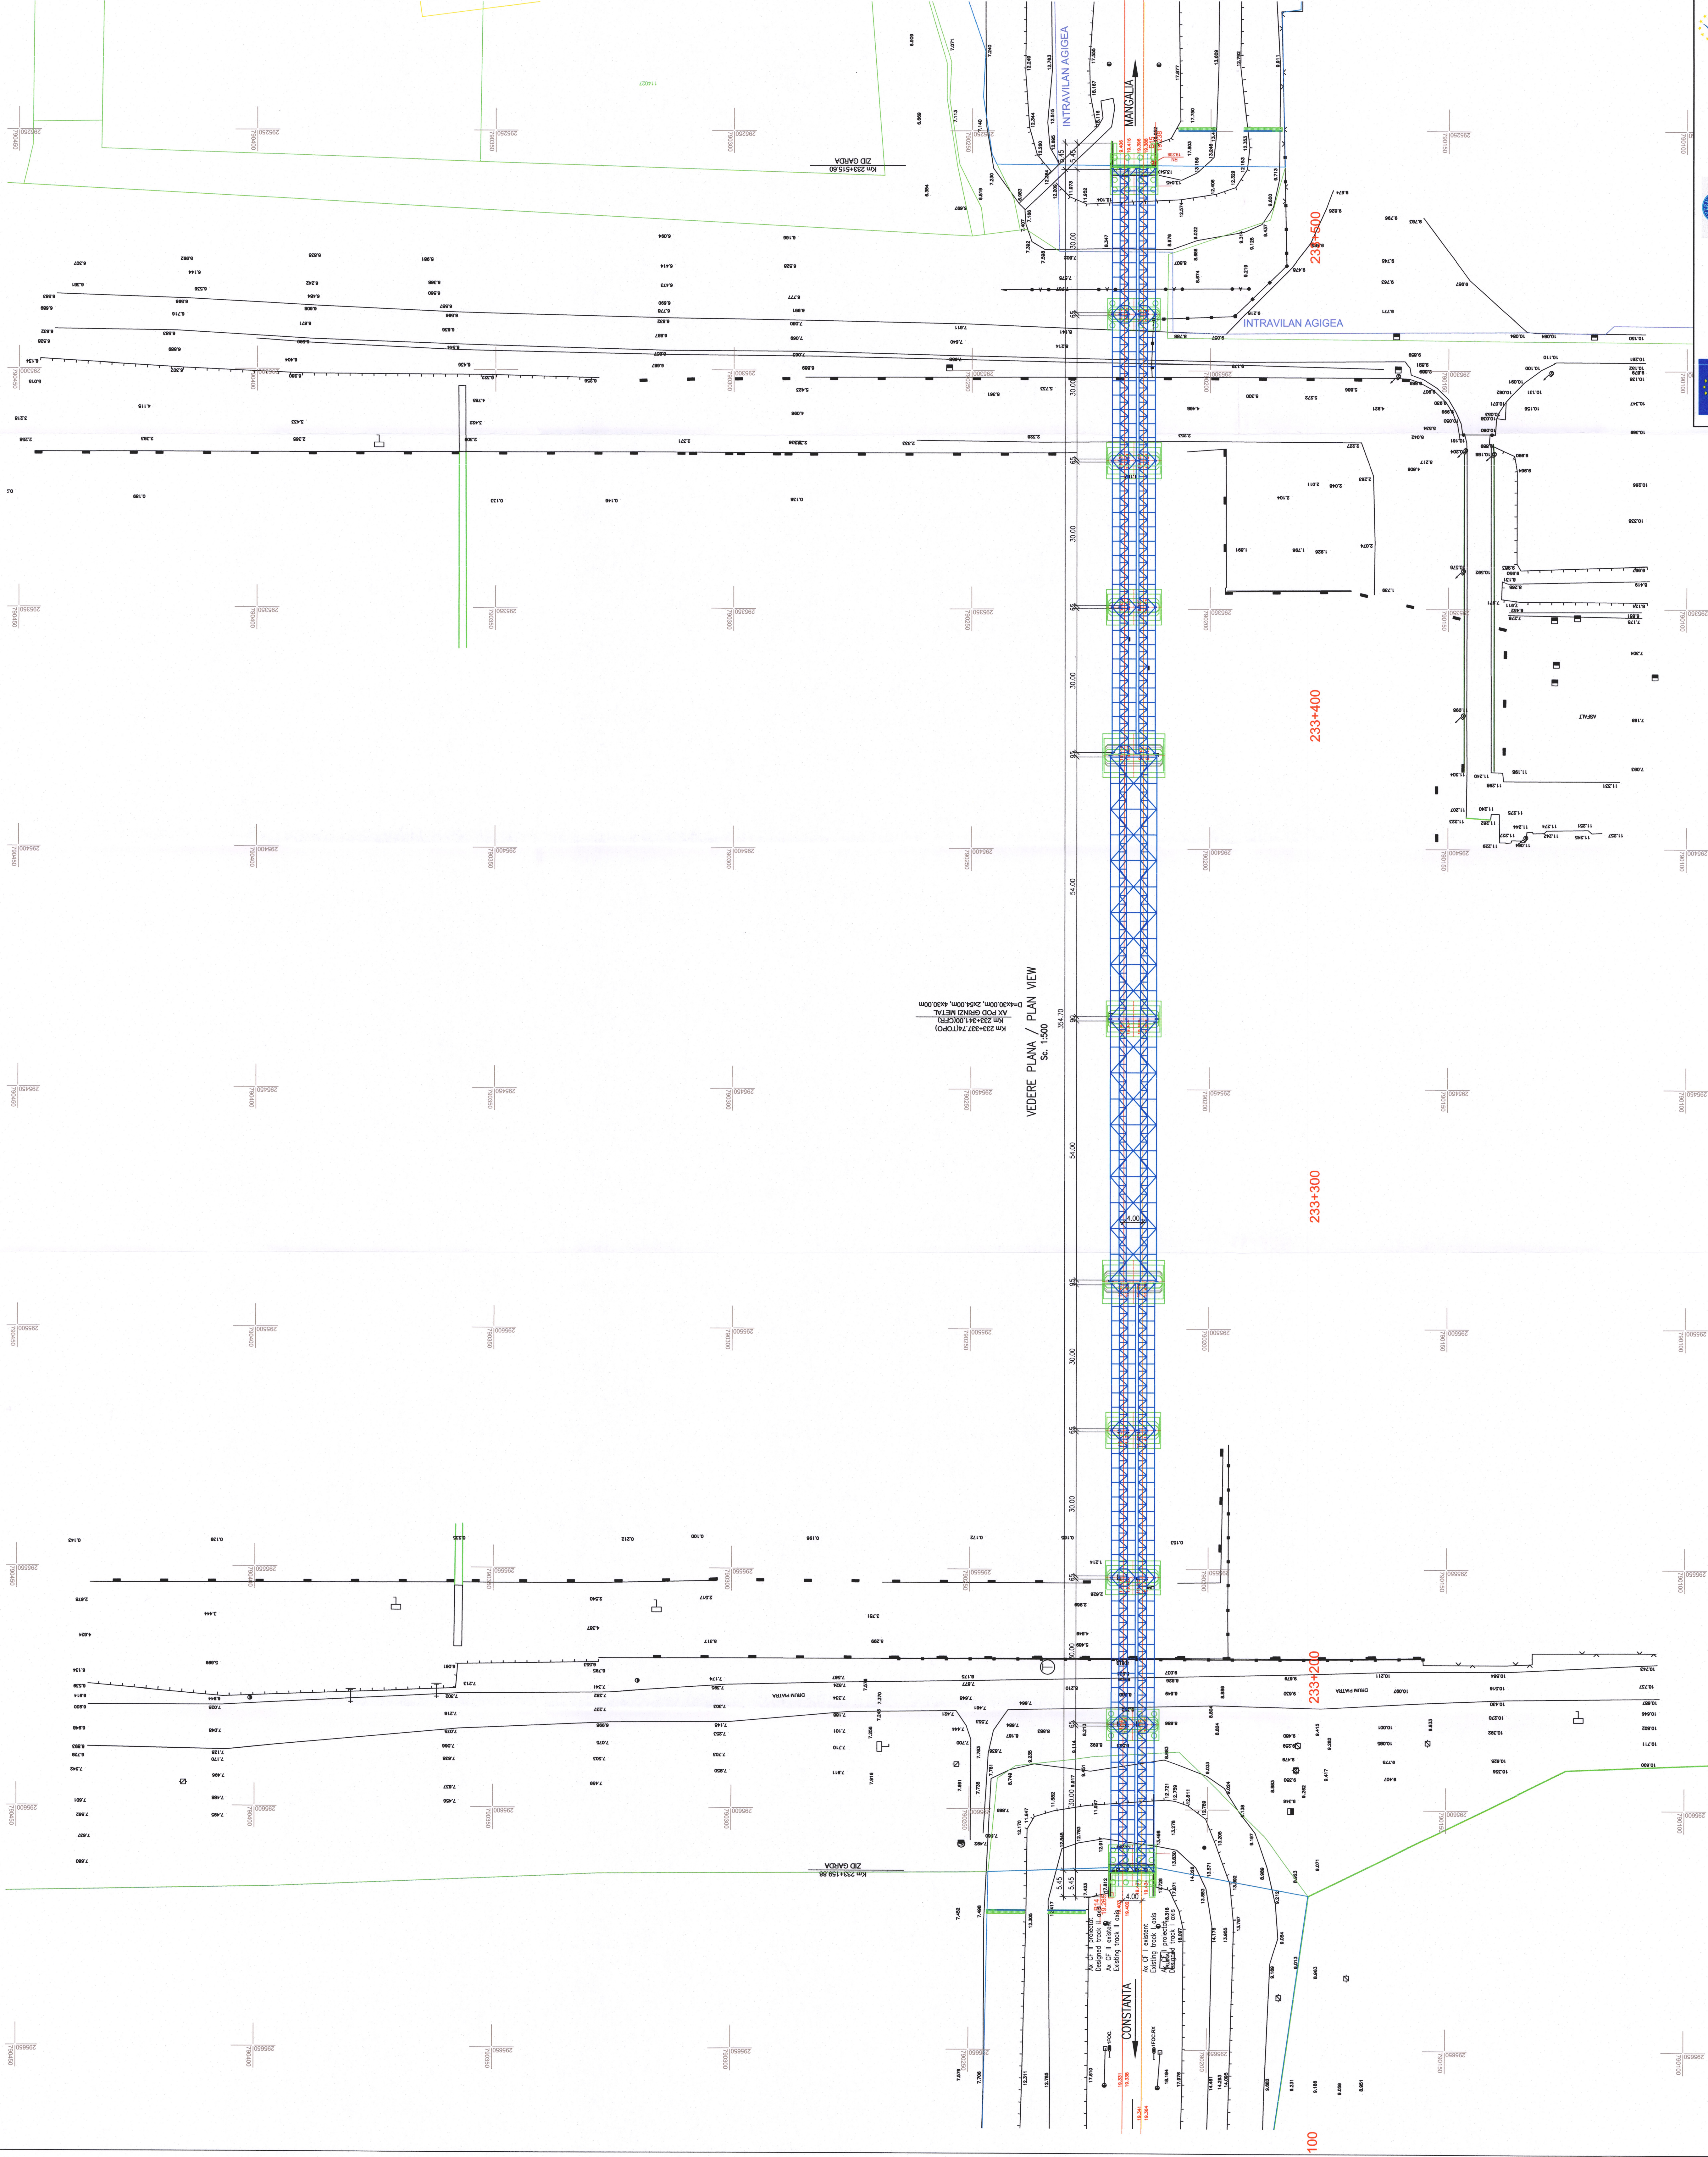

COMPANIA NATIONALA DE CALFERATE "CFR" SA
ROMANIAN NATIONAL RAILWAY COMPANY

STUDIU DE FEASIBILITATE pentru Electrificarea si Reabilitarea liniei de cale ferata
Feasibility Study for Electrification and Rehabilitation of the Constanta-Mangalia Railway Line

INTERVAL / SECTION AGIGEA ECLUZA - EFORIE NORD
POD / BRIDGE km pr.069. 233+337 (km ex. 233+341)
PLAN DE SITUATIE /
SITE PLAN

NUME/NOME
Ing. Maria MAMAZANU
Ing. Marian BALAN
Ing. Marius BACU
DATA DATE: 09.2023
SCALA/SCALE: 1:500

PROIECTANT /
DESIGNER
ING. MARIA MAMAZANU
ING. MARIAN BALAN
ING. MARIUS BACU

VERIFICATOR /
CHECKER
ING. MARIA MAMAZANU
ING. MARIAN BALAN
ING. MARIUS BACU

APROBATOR /
APPROVER
ING. MARIA MAMAZANU
ING. MARIAN BALAN
ING. MARIUS BACU

CONTRACTANT / CONTRACTOR
ASOCIATA DE PROIECTARE
ING. MARIA MAMAZANU
ING. MARIAN BALAN
ING. MARIUS BACU

DEZVOLTARE
INVESTIMENT
NOME
ASOCIATA DE PROIECTARE
ING. MARIA MAMAZANU
ING. MARIAN BALAN
ING. MARIUS BACU

PLAN DE SITUATIE /
SITE PLAN

NUME/NOME
Ing. Maria MAMAZANU
Ing. Marian BALAN
Ing. Marius BACU
DATA DATE: 09.2023
SCALA/SCALE: 1:500

PROIECTANT /
DESIGNER
ING. MARIA MAMAZANU
ING. MARIAN BALAN
ING. MARIUS BACU

VERIFICATOR /
CHECKER
ING. MARIA MAMAZANU
ING. MARIAN BALAN
ING. MARIUS BACU

APROBATOR /
APPROVER
ING. MARIA MAMAZANU
ING. MARIAN BALAN
ING. MARIUS BACU

CONTRACTANT / CONTRACTOR
ASOCIATA DE PROIECTARE
ING. MARIA MAMAZANU
ING. MARIAN BALAN
ING. MARIUS BACU

DEZVOLTARE
INVESTIMENT
NOME
ASOCIATA DE PROIECTARE
ING. MARIA MAMAZANU
ING. MARIAN BALAN
ING. MARIUS BACU