


**SUPRAFATA TOTALA PARCARE DE SCURTA DURATA= ~14500 m<sup>2</sup>**

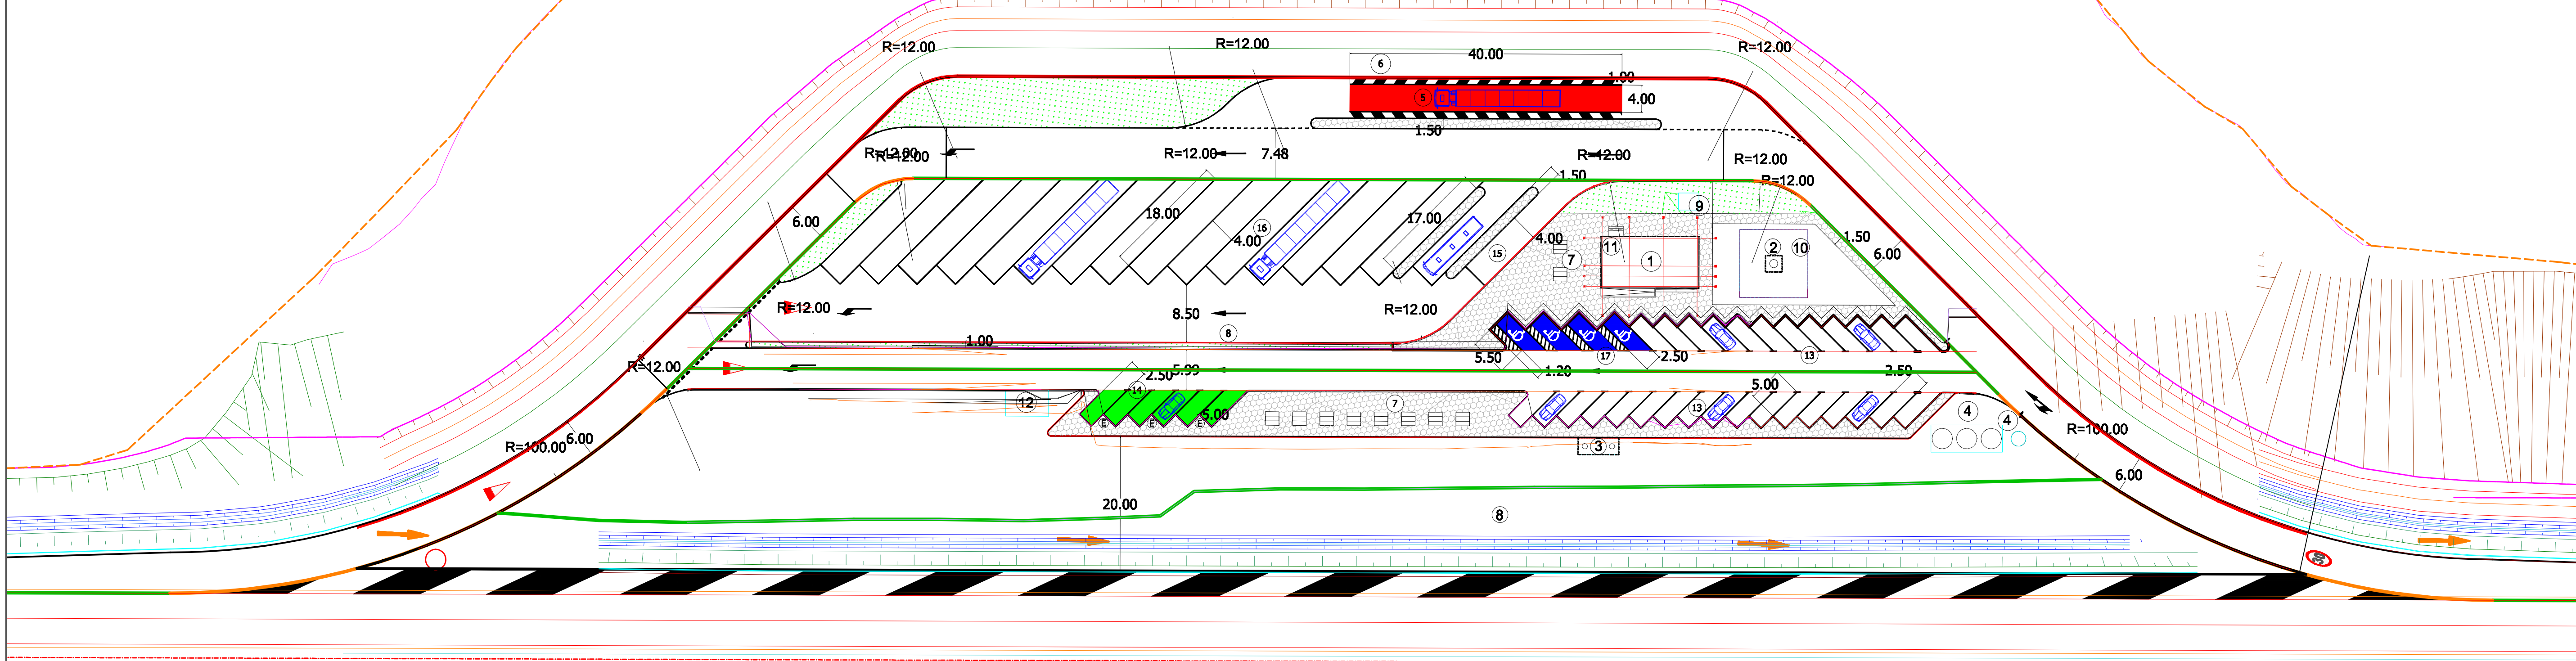

**LEGENDA PARCARE DE SCURTA DURATA / SHORT TIME PARKING LEGEND:**

1. GRUP SANITAR PUBLIC / PUBLIC RESTROOM	10. IMPREJMUIRE PUT FORAT / FENCE AROUND FRESH WATER WELL
2. PUT FORAT / FRESH WATER WELL	11. REZERVOR APA CU GRUP POMPARE / WATER TANK AND PUMPING GROUP
3. REZERVOR ETANS VIDANJABIL / DRAINABLE SEWAGE TANK	12. PLATFORMA CONTAINERE ECOLOGICE / WASTE CONTAINER PLATFORM
4. STATIE POMPARE APE PLUVIALE SI REZERVOR TAMPON / RAIN WATER PUMPING STATION AND STORAGE TANK	13. PARCARE AUTOTURISME - 29 LOCURI / CAR PARKING - 29 PLACES
5. PLATFORMA DE CANTARIRE / WEIGHTING PLATFORM	14. PARCARE AUTOTURISME ELECTRICE - 6 LOCURI / ELECTRIC CAR PARKING - 6 PLACES
6. IMPREJMUIRE EXTERIOARA / EXTERIOR FENCE	15. PARCARE AUTOCARE - 2 LOCURI / BUS PARKING - 2 PLACES
7. MESE ACOPERITE / COVERED TABLES	16. PARCARE AUTOVEHICULE GRELE - 15 LOCURI / HEAVY VEHICLES PARKING - 15 PLACES
8. SPATII PROTECTIE / PROTECTION VEGETATION	17. PARCARE PENTRU PERSOANE CU DISABILITATI - 4 LOCURI / PARKING FOR PERSONS WITH DISABILITIES - 4 PLACES
9. POST TRAFU / TRANSFORMER STATION	

**NOTE**

Proiect co-finanțat de Uniunea Europeană prin Programul Operațional Infrastructură Mare (POIM) 2014-2020 / Project co-financed by the European Union through the Large Infrastructure Operational Program (POIM) 2014-2020



**BENEFICIAR / BENEFICIARY:**  
 COMPANIA NATIONALA DE ADMINISTRARE A INFRASTRUCTURII RUTIERE S.A.  
 NATIONAL COMPANY FOR ROAD INFRASTRUCTURE ADMINISTRATION

**PROIECTANT ASOCIEREA / DESIGNER ASSOCIATION:**  
 egis SEARCH CORPORATION SRL EGIS ROMANIA SA

**INVESTITIA / INVESTMENT:**  
 Elaborarea Studiului de fezabilitate si Proiect Tehnic de Execuție pentru Autostrada Pascani - Susanne / Elaboration of Feasibility Study and Technical Execution Project for Pascani - Susanne Motorway

**FAZA DE PROIECTARE / DESIGN STAGE:**  
 S.F. / P.S.

**SUBIECTUL/AREA: Km 28+700 / SUBSECTION: 28+700 km**

**PARCARE DE SCURTA DURATA PE PARTEA DREAPTA A DRUMULUI / SHORT TERM PARKING ON THE RIGHT SIDE OF THE ROAD**

**PLAN DE SITUATIE - DREAPTA / SITE PLAN - RIGHT SIDE ARCHITECTURA / ARCHITECTURE**

**COORDONATOR DE PROIECT / PROJECT MANAGER:** A. BUGUR

**PROIECTANT / DESIGNER:** M. RADULESCU

**DESEINAT / DRAWN:** A. GHINEA

**VERIFICATOR INTERN / INTERNAL CHECKER:** M. RADULESCU

**Contract Nr./Contract No.:** S2/43/801/2020 **Revizua Nr./Revision No.:**

**Data/Date:** AUGUST 2023 **Scara/Scale:** 1:500

**Cod desen/Drawing Code:** 2024-SI-P202-NH-02A