


SUPRAFATA TOTALA PARCARE DE SCURTA DURATA= ~14500 m2

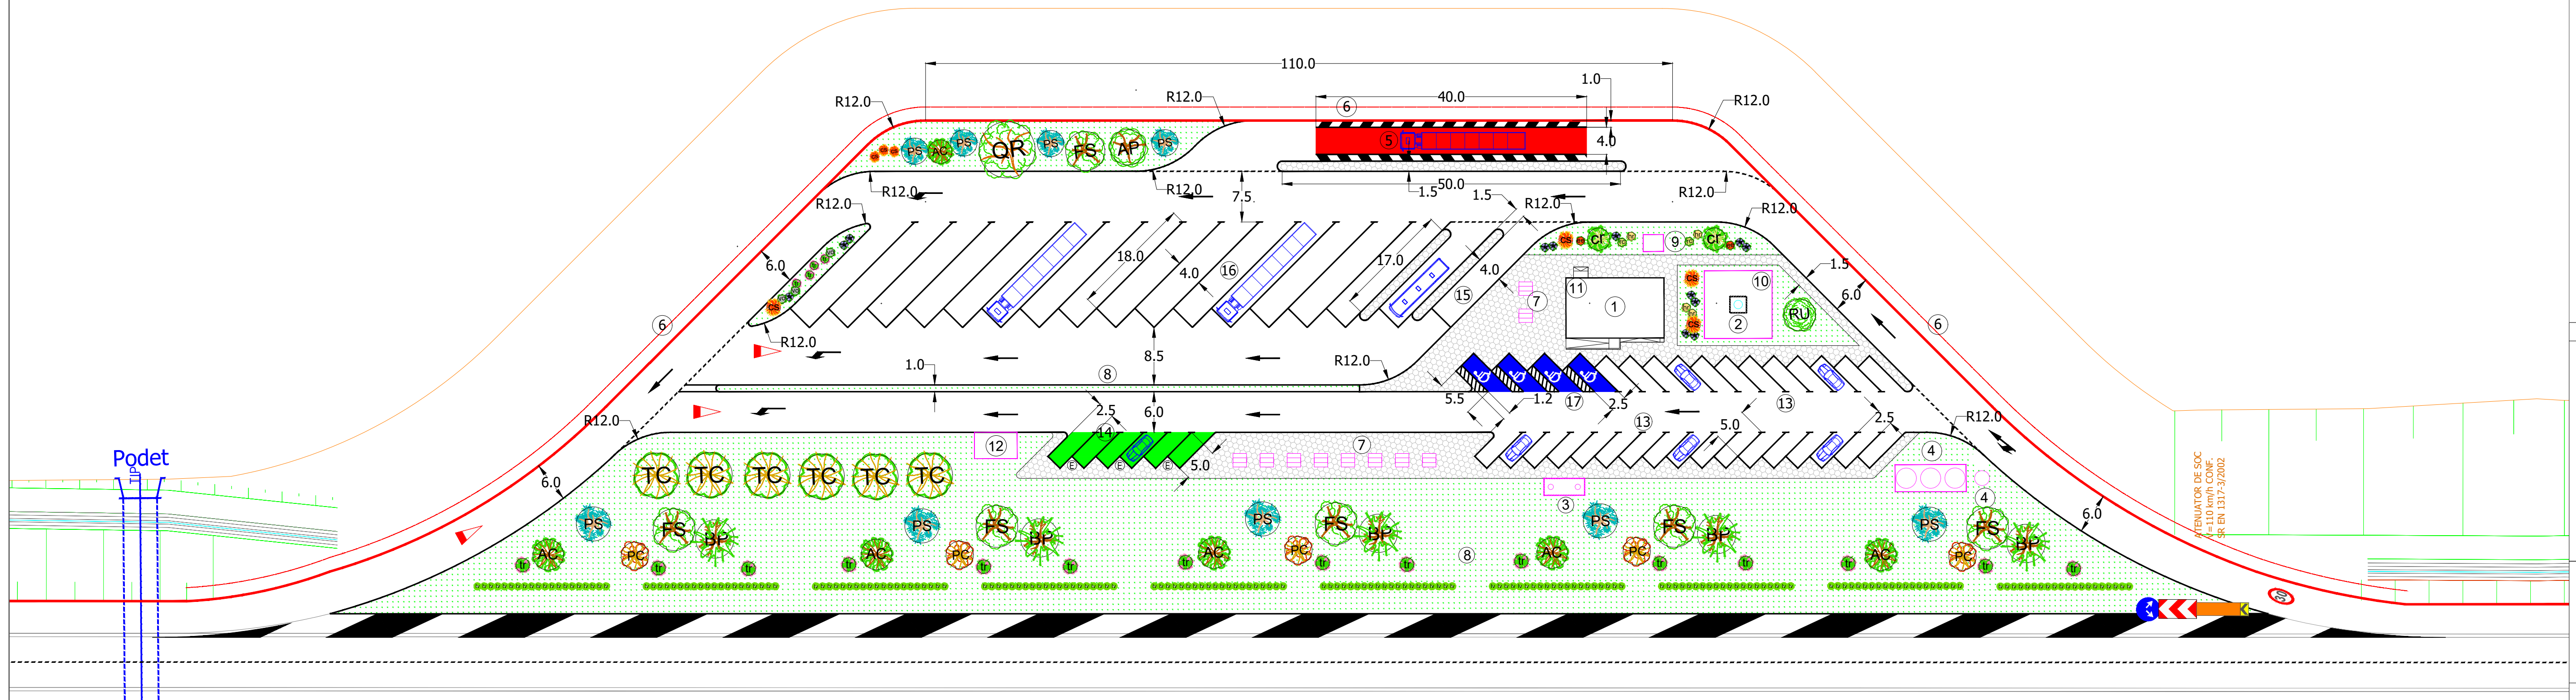

LEGENDA PARCARE DE SCURTA DURATA / SHORT TIME PARKING LEGEND:

- |   |   |
|---|---|
| 1. GRUP SANITAR PUBLIC / PUBLIC RESTROOM  | 10. IMPREJMUIRE PUT FORAT / FENCE AROUND FRESH WATER WELL   |
| 2. PUT FORAT / FRESH WATER WELL   | 11. REZERVOR APA CU GRUP POMPARE / WATER TANK AND PUMPING GROUP   |
| 3. REZERVOR ETANS VIDANJABIL / DRAINABLE SEWAGE TANK  | 12. PLATFORMA CONTAINERE ECOLOGICE / WASTE CONTAINER PLATFORM   |
| 4. STATIE POMPARE APE PLUVIALE SI REZERVOR TAMPON / RAIN WATER PUMPING STATION AND STORAGE TANK | 13. PARCARE AUTOTURISME - 29 LOCURI / CAR PARKING - 29 PLACES   |
| 5. PLATFORMA DE CANTARIRE / WEIGHTING PLATFORM  | 14. PARCARE AUTOTURISME ELECTRICE - 6 LOCURI / ELECTRIC CAR PARKING - 6 PLACES                            |
| 6. IMPREJMUIRE EXTERIOARA / EXTERIOR FENCE  | 15. PARCARE AUTOVEHICULE GRELE - 2 LOCURI / BUS PARKING - 2 PLACES  |
| 7. MESE ACOPERITE / COVERED TABLES  | 16. PARCARE AUTOVEHICULE GRELE - 15 LOCURI / HEAVY VEHICLES PARKING - 15 PLACES                           |
| 8. SPATII PROTECTIE / PROTECTION VEGETATION   | 17. PARCARE PENTRU PERSOANE CU DISABILITATI - 4 LOCURI / PARKING FOR PERSONS WITH DISABILITIES - 4 PLACES |
| 9. POST TRAFU / TRANSFORMER STATION   |   |

LEGENDA PEISAGISTICA

<b>ARBORI RASINOSI / Resinous trees</b>	<b>ARBUSTI RASINOSI / Resinous shrubs</b>
Pinus silvestris	Juniperus communis
	Juniperus horizontalis
<b>ARBORI FOIOSI / Deciduous trees</b>	<b>ARBUSTI FOIOSI / Deciduous shrubs</b>
Acer campestre	Cotinus coggygria
Acer platanoides	Cornus mas
Betula pendula	Cornus sanguinea
Fagus sylvatica	Crataegus monogyna
Prunus cerasifera 'Pissardii'	Euonymus europaeus
Tilia cordata	Hippophae rhamnoides
Quercus robur	Ligustrum vulgare
Robinia pseudoacacia 'Umbraculifera'	Rhamnus cathartica
	Syringa vulgaris
	Tamarix ramosissima
	Viburnum opulus

NOTE



Proiect cofinanțat de Uniunea Europeană prin Programul Operațional Infrastructură Mare (POIM) 2014-2020 / Project co-financed by the European Union through the Large Infrastructure Operational Program (POIM) 2014-2020

BENEFICIAR / BENEFICIARY  
 COMPANIA NATIONALA DE ADMINISTRARE A INFRASTRUCTURII RUTIERE S.A.  
 NATIONAL COMPANY FOR ROAD INFRASTRUCTURE ADMINISTRATION

PROIECTANT ASOCIEREA / DESIGNER ASSOCIATION



EGIS ROMANIA SA SEARCH CORPORATION SRL

INVESTITIA / INVESTMENT

Elaborare Studiu de Fezabilitate si Proiect Tehnic de Executie pentru Autostrada Craiova-Filiasi si Drum Expres Filiasi-Targu-Jiu / Elaboration of Feasibility Study and Technical Execution Project for Craiova-Filiasi Motorway and Filiasi-Targu-Jiu Express Road

FAZA DE PROIECTARE / DESIGN STAGE  
 S.F. / F.S.

SUBSECTIUNEA km 1+950 / SUBSECTION 1+950 km

PARCARE DE SCURTA DURATA PE PARTEA DREAPTA A DRUMULUI / SHORT TERM PARKING ON THE RIGHT SIDE OF THE ROAD

PLAN DE SITUATIE - DREAPTA / SITE PLAN - RIGHT SIDE

PEISAGISTICA / LANDSCAPE

COORDONATOR DE PROIECT / PROJECT MANAGER  
 E. GEORGESCU

PROIECTANT / DESIGNER  
 C. OARCEA

DESENAT / DRAWN  
 C. OARCEA

VERIFICATOR INTERN / INTERNAL CHECKER  
 M. RADULESCU

Contract Nr./Contract No. 92/22579/2021  
 Revizia Nr. / Revision no.

Data/Date: AUGUST 2023  
 Scara/Scale: 1:500

Cod desen / Drawing Code: 22579-C7J-SF-1-ARH-3.5-PSD-02A-R00