


SUPRAFATA TOTALA PARCARE DE SCURTA DURATA= ~14500 m2

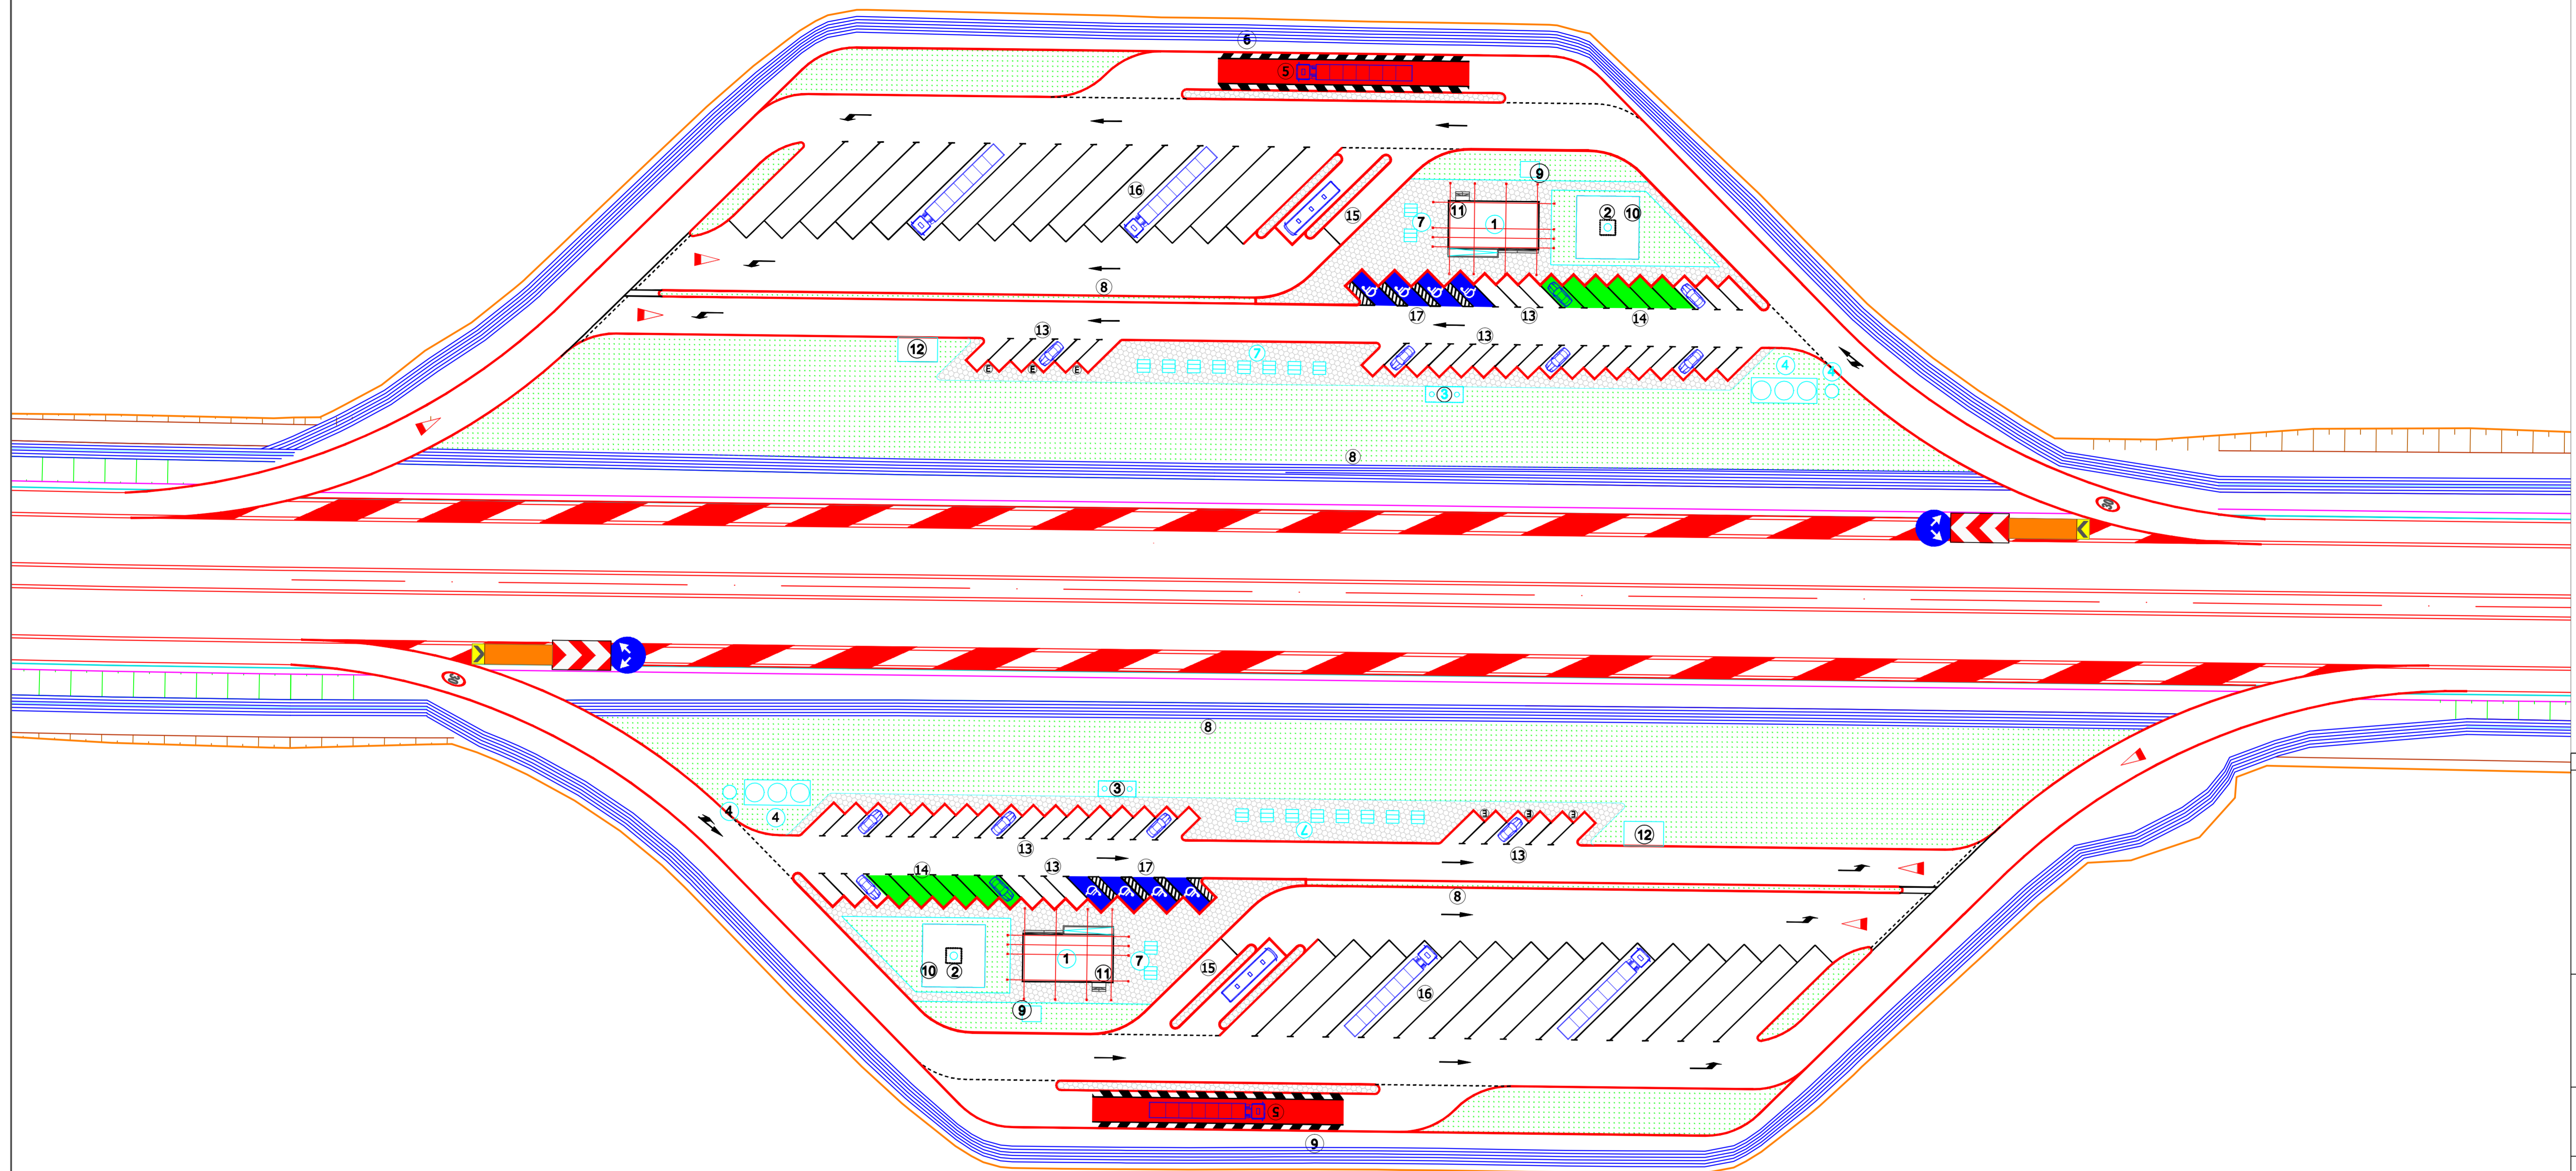

SUPRAFATA TOTALA PARCARE DE SCURTA DURATA= ~14500 m2

**LEGENDA PARCARE DE SCURTA DURATA / SHORT TIME PARKING LEGEND:**

- |   |   |
|---|---|
| 1. GRUP SANITAR PUBLIC / PUBLIC RESTROOM  | 10. IMPREJMUIRE PUT FORAT / FENCE AROUND FRESH WATER WELL   |
| 2. PUT FORAT / FRESH WATER WELL   | 11. REZERVOR APA CU GRUP POMPARE / WATER TANK AND PUMPING GROUP   |
| 3. REZERVOR ETANS VIDANJABIL / DRAINABLE SEWAGE TANK  | 12. PLATFORMA CONTAINERE ECOLOGICE / WASTE CONTAINER PLATFORM   |
| 4. STATIE POMPARE APE PLUVIALE SI REZERVOR TAMPON / RAIN WATER PUMPING STATION AND STORAGE TANK | 13. PARCARE AUTOTURISME - 29 LOCURI / CAR PARKING - 29 PLACES   |
| 5. PLATFORMA DE CANTARIRE / WEIGHING PLATFORM   | 14. PARCARE AUTOTURISME ELECTRICE - 6 LOCURI / ELECTRIC CAR PARKING - 6 PLACES                            |
| 6. IMPREJMUIRE EXTERIOARA / EXTERIOR FENCE  | 15. PARCARE AUTOCARE - 2 LOCURI / BUS PARKING - 2 PLACES  |
| 7. MESE ACOPERITE / COVERED TABLES  | 16. PARCARE AUTOVEHICULE GRELE - 15 LOCURI / HEAVY VEHICLES PARKING - 15 PLACES                           |
| 8. SPATII PROTECTIE / PROTECTION VEGETATION   | 17. PARCARE PENTRU PERSOANE CU DISABILITATI - 4 LOCURI / PARKING FOR PERSONS WITH DISABILITIES - 4 PLACES |
| 9. POST TRAFU / TRANSFORMER STATION   |   |

NOTE



Proiect co-finanțat de Uniunea Europeană prin Programul Operațional Infrastructură Mare (POIM 2014-2020) / Project co-financed by the European Union through the Large Infrastructure Operational Program (POIM 2014-2020)

ROMANIA / ROMANIA  
 COMANIA NATIONALA DE ADMINISTRARE A INFRASTRUCTURII ROTIERE S.A. / NATIONAL COMPANY FOR ROAD INFRASTRUCTURE ADMINISTRATION

PROIECTANT ASOCIATA / DESIGNER ASSOCIATION  
 egis SEARCH  
 EGIS ROMANIA SA SEARCH CORPORATION SRL

INVESTITIA / INVESTMENT  
 Elaborarea Studiului de Fezabilitate al Proiectului de Execuție pentru Autostrada Craiova-Filieș și Drumul Expres Filieș-Târgu-Jiu / Elaboration of Feasibility Study and Technical Execution Project for Craiova-Filieș Motorway and Filieș-Târgu-Jiu Express Road

FAZA DE PROIECTARE / DESIGN STAGE  
 S.F. / P.S.

SUBSECȚIUNEA km 40+000 / SUBSECTION 40+000 km

PARCARE DE SCURTA DURATA PE PARTEA STANGA-DREPTA A DRUMULUI / SHORT TIME PARKING ON THE LEFT-RIGHT SIDE OF THE ROAD  
 PLAN DE ÎNCADRARE / SITE PLAN  
 ARHITECTURA / ARCHITECTURE

COORDONATOR DE PROIECT / PROJECT MANAGER  
 E. GEORGESCU

PROIECTANT / DESIGNER  
 M. RADULESCU

DESEINAT / DRAWN  
 A. GHIBA

VERIFICATOR INTERN / INTERNAL CHECKER  
 M. RADULESCU

Contract Nr./Contract No. 12/2023/2023  
 Revizie Nr./Revision no. 1/2023

Data/Date: OCTOMBRIE 2023  
 Scara/Scale: 1:500  
 Cod Cadr. 2207-012-03-AN-3.5-FI-02-01-00  
 Data/Date: 2207-012-03-AN-3.5-FI-02-01-00