


Punct deboseare
canalizare pluviala la
sanul drumului

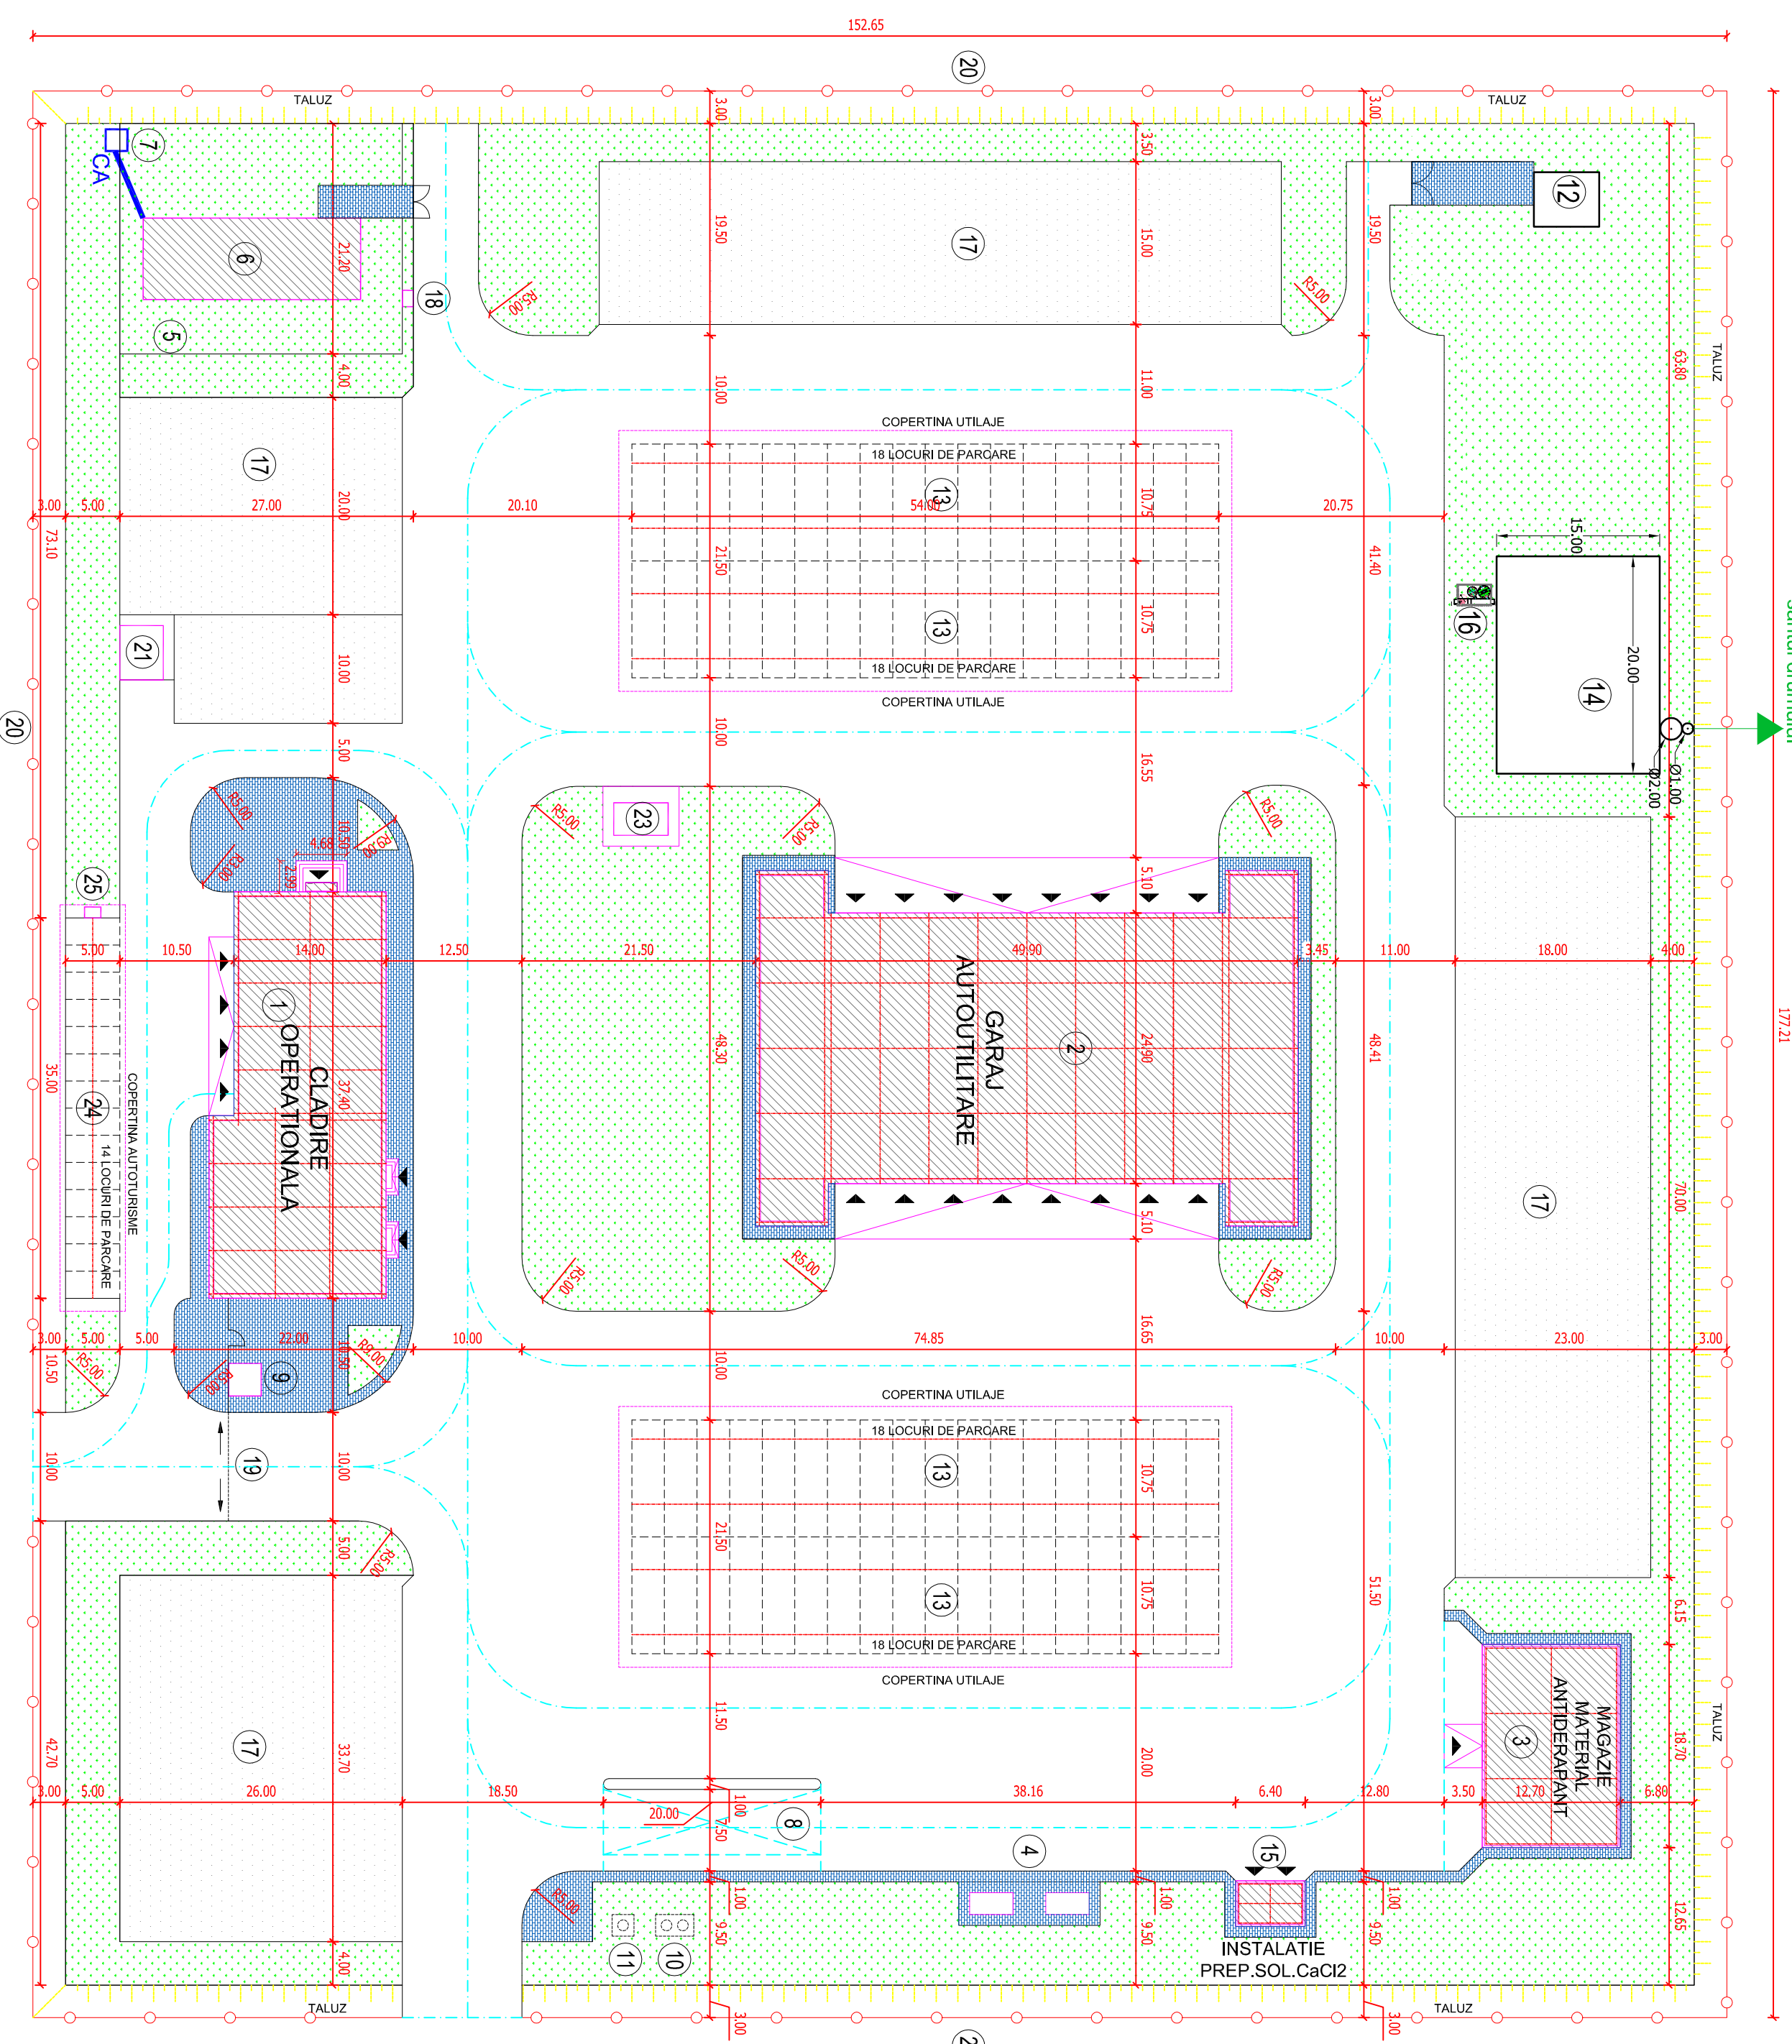

PLAN DE SITUATIE CIC SUPRAFATA DE SPATII VERZI = 7612 MP

LEGENDA CENTRU DE INTRETINERE:

1. CLADIRE OPERATIONALA P+1E / OPERATIONAL BUILDING P+1E
2. GARAJ AUTOUTILITARE P / GARAGE FOR SERVICE VEHICLES P
3. MAGAZIE MATERIALE ANTIDERAPANTE P / ANTI-SKID MATERIAL STORAGE
4. REZERVORARE CARBURANTI SUPATERANE / FUEL TANKS
5. IMPREMIURE ZONA DE PROTECTIE SANITARA / FENCE FOR SANITARY PROTECTION
6. REZERVOR APA CU GRUP DE POMPAJE / WATER TANK WITH PUMP GROUP
7. PUT FORAT APA / WATER DRILLING WELL
8. RAMPA SPALARE / VEHICLE WASH
9. CABINA POARTA / GATE CABIN
10. SEPARATOR DE NAMOL SI HIDROCARBURI / MUD AND HYDROCARB SEPARATOR
11. REZERVOR COLECTARE APE EPURATE / SEWAGE WATER COLLECTOR TANK
12. BAZIN VIDANJABIL CANALIZARE MENAJERA / DRAINABLE SEWAGE TANK
13. PARCARE ACOPERITA PENTRU UTILAJE / COVERED PARKING FOR SERVICE VEHICLES
14. STATIE POMPE APE PLUVIALE SI BAZIN DE RETENTIE / PUMP STATION AND RETENTION TANK FOR RAIN WATER
15. INSTALATIE PREPARARE CaCl (silo, rezervor, bazin amestec) / PREPARATING STATION FOR CaCl (silo, reservoir, mixing tank)
16. SEPARATOR DE NAMOL SI HIDROCARBURI / MUD AND HYDROCARBON SEPARATOR
17. PLATFORME EXTERIOARE PENTRU DEPOZITARE MATERIALE EXTERIOARE PLATFORMS FOR MATERIAL DEPOSITS
18. CAMIN ALIMENTARE MASINI POMPIERI / FIRETRUCK WATER SOURCE
19. PORTI METALICE / STEEL GATES
20. IMPREMIURI PLASA SARMA / STEEL WIRE FENCE
21. TRANSFORMER POST AND ELECTRIC CONNECTION
22. PLATFORMA REZIDUURI MENAJERE / WASTE CONTAINERS PLATFORM
23. GRUP ELECTROGEN / POWER GENERATOR
24. PARCARE ACOPERITA PENTRU AUTOMOBILE / COVERED CAR PARKING
25. STATIE DE INCARCARE AUTOTURISME ELCTRICE / ELECTRIC CAR CHARGING STATION

NOTE

<p>Proiectant / Designer: SEARCH CONSULTING SRL</p> <p>Investitor / Investor: SEARCH CONSULTING SRL</p> <p>Beneficiar / Beneficiary: SEARCH CONSULTING SRL</p> <p>Adresa / Address: SEARCH CONSULTING SRL, Strada 10, Nr. 10, Sectorul 1, Bucuresti, Romania</p> <p>Scara / Scale: 1:500</p> <p>Data / Date: 2023/05/23</p> <p>Proiect / Project: PLAN DE SITUATIE / SITE PLAN</p>	
<p>Proiectant / Designer: K. SABULESCU</p> <p>Proiectant / Designer: A. GHINTEA</p> <p>Verificator / Checker: K. SABULESCU</p> <p>Verificator / Checker: A. GHINTEA</p> <p>Coordonator / Coordinator: E. GHEORGHE</p> <p>Coordonator / Coordinator: E. GHEORGHE</p> <p>Arhitectura / Architecture: SEARCH CONSULTING SRL</p>	
<p>Proiectant / Designer: SEARCH CONSULTING SRL</p> <p>Investitor / Investor: SEARCH CONSULTING SRL</p> <p>Beneficiar / Beneficiary: SEARCH CONSULTING SRL</p> <p>Adresa / Address: SEARCH CONSULTING SRL, Strada 10, Nr. 10, Sectorul 1, Bucuresti, Romania</p> <p>Scara / Scale: 1:500</p> <p>Data / Date: 2023/05/23</p> <p>Proiect / Project: PLAN DE SITUATIE / SITE PLAN</p>	