


SUPRAFATA TOTALA PARCARE DE SCURTA DURATA= ~14500 m2

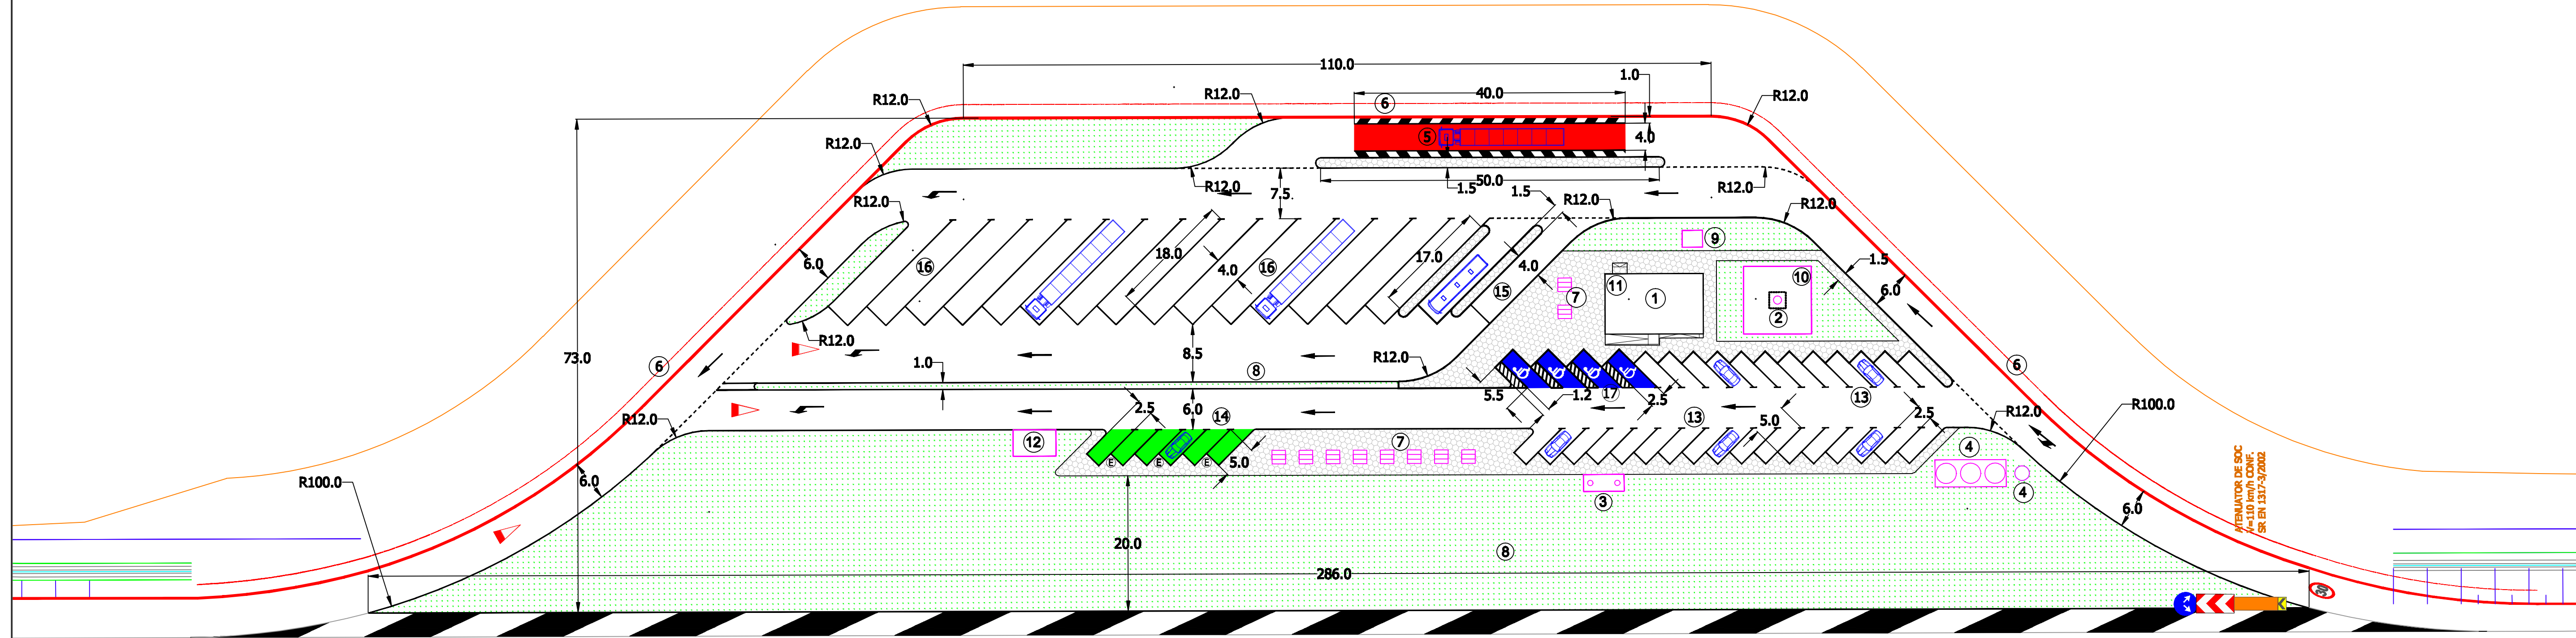

LEGENDA PARCARE DE SCURTA DURATA / SHORT TIME PARKING LEGEND:

- | | |
|---|---|
| 1. GRUP SANITAR PUBLIC / PUBLIC RESTROOM | 10. IMPREJMUIRE PUT FORAT / FENCE AROUND FRESH WATER WELL |
| 2. PUT FORAT / FRESH WATER WELL | 11. REZERVOR APA CU GRUP POMPARE / WATER TANK AND PUMPING GROUP |
| 3. REZERVOR ETANS VIDANJABIL / DRAINABLE SEWAGE TANK | 12. PLATFORMA CONTAINERE ECOLOGICE / WASTE CONTAINER PLATFORM |
| 4. STATIE POMPARE APE PLUVIALE SI REZERVOR TAMPON / RAIN WATER PUMPING STATION AND STORAGE TANK | 13. PARCARE AUTOTURISME - 29 LOCURI / CAR PARKING - 29 PLACES |
| 5. PLATFORMA DE CANTARIRE / WEIGHTING PLATFORM | 14. PARCARE AUTOTURISME ELECTRICE - 6 LOCURI / ELECTRIC CAR PARKING - 6 PLACES |
| 6. IMPREJMUIRE EXTERIOARA / EXTERIOR FENCE | 15. PARCARE AUTOCARE - 2 LOCURI / BUS PARKING - 2 PLACES |
| 7. MESE ACOPERITE / COVERED TABLES | 16. PARCARE AUTOVEHICULE GRELE - 15 LOCURI / HEAVY VEHICLES PARKING - 15 PLACES |
| 8. SPATII PROTECTIE / PROTECTION VEGETATION | 17. PARCARE PENTRU PERSOANE CU DISABILITATI - 4 LOCURI / PARKING FOR PERSONS WITH DISABILITIES - 4 PLACES |
| 9. POST TRAFU / TRANSFORMER STATION | |

NOTE

Proiect co-finantat de Uniunea Europeană prin Programul Operațional Infrastructură Mare (POIM) 2014-2020 / Project co-financed by the European Union through the Large Infrastructure Operational Program (POIM) 2014-2020

BENEFICIAR / BENEFICIARY:
 COMPANIA NATIONALA DE ADMINISTRARE A INFRASTRUCTURII RUTIERE S.A.
 NATIONAL COMPANY FOR ROAD INFRASTRUCTURE ADMINISTRATION

PROIECTANT ASOCIATA / DESIGNER ASSOCIATION:
 egis
 EGIS ROMANIA SA SEARCH CORPORATION SRL

INVESTITIA / INVESTMENT:
 Elaborare Studiul de Fezabilitate si Proiect Tehnic de Executie pentru Autostrada Craiova-Filiasi si Drum Express Filiasi-Targu-Jiu / Elaboration of Feasibility Study and Technical Execution Project for Craiova-Filiasi Motorway and Filiasi-Targu-Jiu Express Road

FAZA DE PROIECTARE / DESIGN STAGE:
 S.F. / F.S.

SUBIECTIUNEA km 60+400-60+600 / SUBSECTION 60+400 km-60+600 km

PARCARE DE SCURTA DURATA PE PARTEA DREAPTA A DRUMULUI / SHORT TERM PARKING ON THE RIGHT SIDE OF THE ROAD
PLAN DE SITUATIE - DREAPTA / SITE PLAN - RIGHT SIDE
ARHITECTURA / ARCHITECTURE

COORDONATOR DE PROIECT / PROJECT MANAGER: E. GEORGESCU

PROIECTANT / DESIGNER: M. RADULESCU

DESEINAT / DRAWN: A. GHINEA

VERIFICATOR INTERN / INTERNAL CHECKER: M. RADULESCU

Contract Nr / Contract No.: 92/22579/2021 **Revizie Nr. / Revision no.:**

Data / Date: AUGUST 2023 **Scara / Scale:** 1:500 **Cod desen / Drawing Code:** 22579-CYD-01-4-ARA-03-FRD-00A-R00