


SUPRAFATA TOTALA PARCARE DE SCURTA DURATA= ~14500 m²

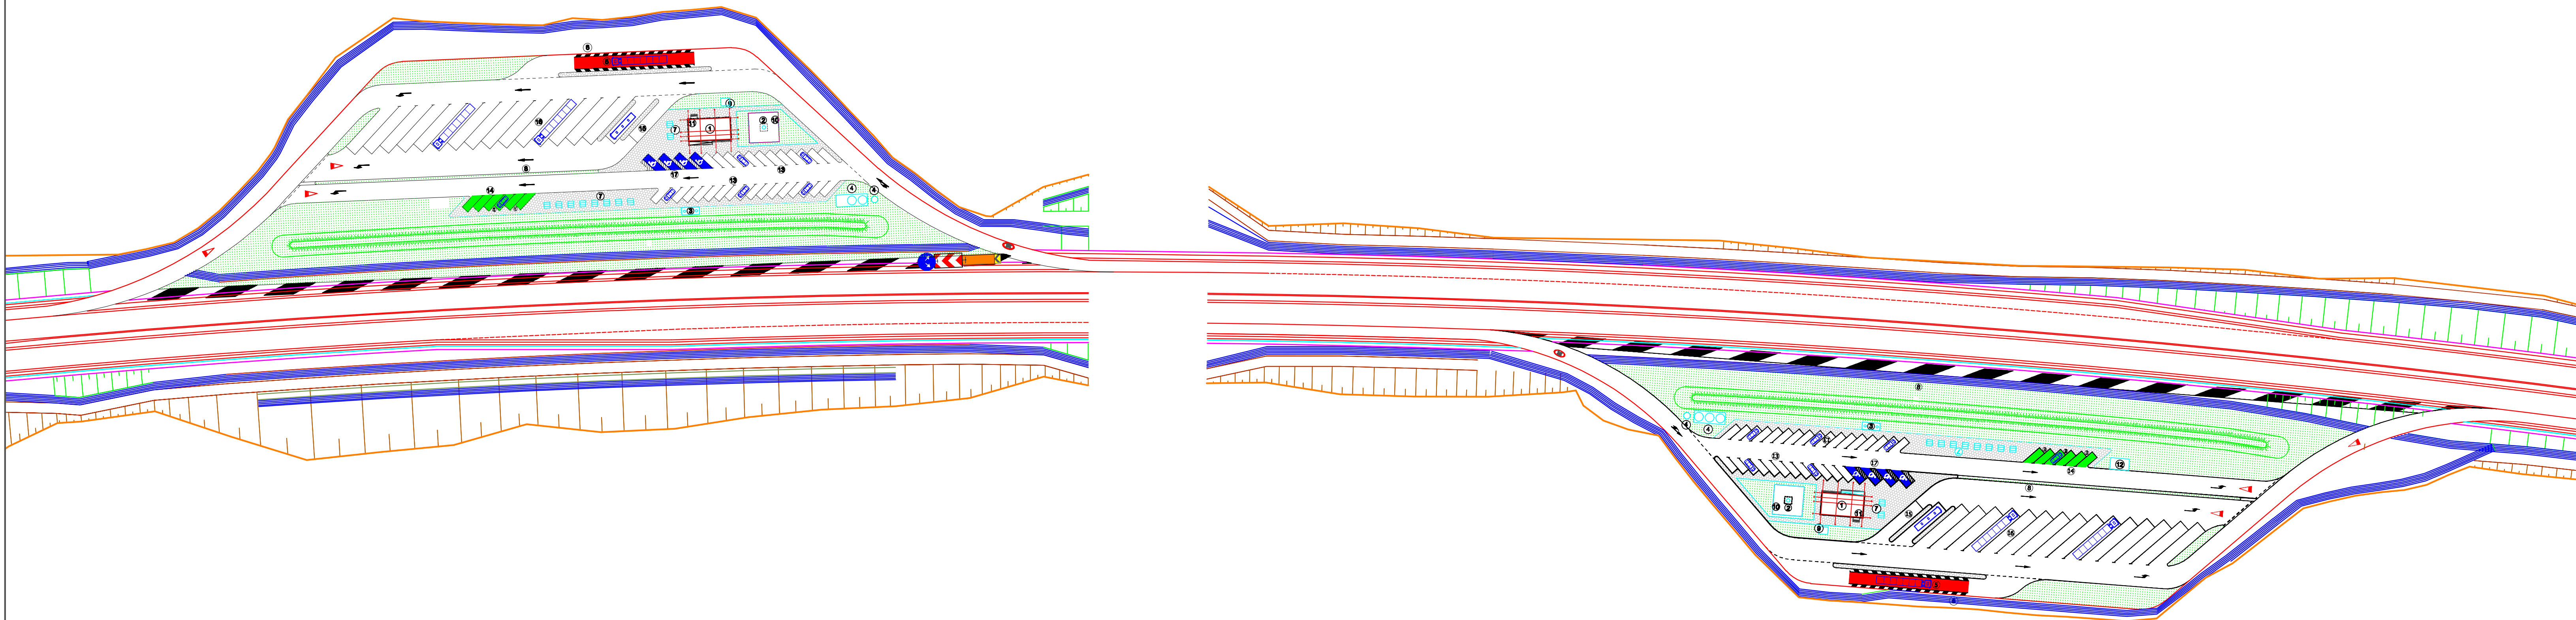

LEGENDA PARCARE DE SCURTA DURATA / SHORT TIME PARKING LEGEND:

- | | |
|---|---|
| 1. GRUP SANITAR PUBLIC / PUBLIC RESTROOM | 10. IMPREJMUIRE PUT FORAT / FENCE AROUND FRESH WATER WELL |
| 2. PUT FORAT / FRESH WATER WELL | 11. REZERVOR APA CU GRUP POMPARE / WATER TANK AND PUMPING GROUP |
| 3. REZERVOR ETANS VIDANJABIL / DRAINABLE SEWAGE TANK | 12. PLATFORMA CONTAINERE ECOLOGICE / WASTE CONTAINER PLATFORM |
| 4. STATIE POMPARE APE PLUVIALE SI REZERVOR TAMPON / RAIN WATER PUMPING STATION AND STORAGE TANK | 13. PARCARE AUTOTURISME - 29 LOCURI / CAR PARKING - 29 PLACES |
| 5. PLATFORMA DE CANTARIRE / WEIGHTING PLATFORM | 14. PARCARE AUTOTURISME ELECTRICE - 6 LOCURI / ELECTRIC CAR PARKING - 6 PLACES |
| 6. IMPREJMUIRE EXTERIOARA / EXTERIOR FENCE | 15. PARCARE AUTOCARE - 2 LOCURI / BUS PARKING - 2 PLACES |
| 7. MESE ACOPERITE / COVERED TABLES | 16. PARCARE AUTOVEHICULE GRELE - 15 LOCURI / HEAVY VEHICLES PARKING - 15 PLACES |
| 8. SPATII PROTECTIE / PROTECTION VEGETATION | 17. PARCARE PENTRU PERSOANE CU DISABILITATI - 4 LOCURI / PARKING FOR PERSONS WITH DISABILITIES - 4 PLACES |
| 9. POST TRAFU / TRANSFORMER STATION | |

SUPRAFATA TOTALA PARCARE DE SCURTA DURATA= ~14500 m²

NOTE



Proiect co-finanțat de Uniunea Europeană prin Programul Operațional Infrastructură Mare (POIM) 2014-2020 / Project co-financed by the European Union through the Large Infrastructure Operational Program (POIM) 2014-2020

BENEFICIAR / BENEFICIARY
 COMPANIA NATIONALA DE ADMINISTRARE A INFRASTRUCTURII ROTARE SA
 NATIONAL COMPANY FOR ROAD INFRASTRUCTURE ADMINISTRATION

PROIECTANT ASOCIEREA / DESIGNER ASSOCIATION
 egis SEARCH CORPORATION SRL
 EGIS ROMANIA SA SEARCH CORPORATION SRL

INVESTITIA / INVESTMENT
 Elaborarea Studiului de Fezabilitate si Proiect Tehnic de Executie pentru Autostrada Craiova-Filiala si Drum Express Filiala-Targu-Jiu / Elaboration of Feasibility Study and Technical Execution Project for Craiova-Filiala Motorway and Filiala-Targu-Jiu Express Road

FAZA DE PROIECTARE / DESIGN STAGE
 S.F. / F.S.

SUBSECȚIUNEA km 97+000-km 98+400 / SUBSECTION 97+000 km-98+400 km

PARCARE DE SCURTA DURATA PE PARTEA STANGA-DREAPTA A DRUMULUI / SHORT TERM PARKING ON THE LEFT-RIGHT SIDE OF THE ROAD

PLAN DE INCADRARE / SITE PLAN
 ARHITECTURA / ARCHITECTURE

COORDONATOR DE PROIECT / PROJECT MANAGER
 E. GEORGESCU

PROIECTANT / DESIGNER
 H. RADULESCU

DESEINAT / DRAWN
 A. GHINEA

VERIFICATOR INTERN / INTERNAL CHECKER
 H. RADULESCU

Contract Nr./Contract No.
 92/22.07/2023

Revizie Nr./Revision no.
 1/1

Data/Date: OCTOMBRIE 2023
 Scara/Scale: 1:1000

Cod desen / Drawing Code: 2307-013-01-6-AN-3.5-FSD-01-000