


PLAN NIVEL 4 - DISPOZITIE GENERALA/
GENERAL DISPOSITION 4 FLOOR PLAN



CORP P.+1Et.

CORP P.+1Et.

CORP P.+2Et.

CORP P.+3Et.

CORP P.+3Et.

CORP P.+3Et.

CORP P.

CORP P.

CORP P.

BENEFICIAR / BENEFICIARY DE CALITATE CORP SA				C				DENUMIRE LUCRARI / PROJECT TITLE STUDIUL DE FEZABILITATE PENTRU MODERNIZAREA LINEI FEROVIARE CARANSEES - TIMISOARA - ARAD FEASIBILITY STUDY FOR MODERNIZATION OF THE RAILWAY LINE CARANSEES - TIMISOARA - ARAD			
PROIECTANT GENERAL / GENERAL DESIGNER CONSIS PROJECT R.C. IJOSVODVAR				A				PROIECTANT DE SPECIALITATE / SPECIALIZED DESIGNER ING. IANNA LAMARESCO			
PROIECTANT DE SPECIALITATE / SPECIALIZED DESIGNER ING. IANNA LAMARESCO				B				PROIECTANT DE SPECIALITATE / SPECIALIZED DESIGNER ING. IANNA LAMARESCO			
PROIECTANT DE SPECIALITATE / SPECIALIZED DESIGNER ING. IANNA LAMARESCO				C				PROIECTANT DE SPECIALITATE / SPECIALIZED DESIGNER ING. IANNA LAMARESCO			

Project No.	1100	Date	06/19
Scale	1:100	Sheet No.	05/19
Project Name	STUDIUL DE FEZABILITATE PENTRU MODERNIZAREA LINEI FEROVIARE CARANSEES - TIMISOARA - ARAD	Project No.	1100
Project No.	1100	Date	06/19
Scale	1:100	Sheet No.	05/19
Project Name	STUDIUL DE FEZABILITATE PENTRU MODERNIZAREA LINEI FEROVIARE CARANSEES - TIMISOARA - ARAD	Project No.	1100

PLAN NIVEL 4 - DISPOZITIE GENERALA / GENERAL DISPOSITION 4 FLOOR PLAN

CORP P.

CORP P.

CORP P.

1

5064

Fișă de proiect / PROJECT SHEET