


**LEGENDA FINISAJE**

- Finisaje exterioare:
- înlocuirea tâmplăriei exterioare;
  - termosistem fațadă și soclu;
  - termoizolare șarpantă sau termo-hidroizolarea teraselor;
  - înlocuire învelitoare și accesorii șarpantă, înlocuire sistem de preluare și distribuție a apelor pluviale;
  - termo-hidroizolarea subsolurilor;
  - Finisaje interioare:
  - înlocuirea tâmplăriei interioare;
  - Pereți și tavane:
  - placaje uscate din gips-carton și vopsitorii lavabile;
  - placaje uscate din gips-carton și placan ceramice în spațiile umede și vopsitorii lavabile;
  - placaje HPL la pereți și placaje uscate din gips-carton la tavane în holul central și circulații aterene călătorilor și vopsitorii lavabile;
  - tencuiele simple și vopsitorii lavabile în spațiile tehnice;
- Pardoseli:
- parchet stratificat și PVC la birouri și case de bilete;
  - placan ceramice în holul central și circulații călătorilor, vopsitorii epoxidice în grupuri sanitare, oficii, bucătării, vestiare, circulații etc.;
  - ciment scivisit în spațiile tehnice;
  - Facilități pentru persoanele cu dizabilități.

**FINISHES LEGEND**

- Exterior finishes :
- replacement of exterior joinery;
  - thermosistem for facade and pedestal;
  - roof truss thermoinsulation;
  - replacement of roof truss covers and accessories, replacement of pluvial water take-over and distribution system;
  - thermo-hydroinsulation of basement;
- Interior finishes :
- replacement of interior joinery;
  - Walls and ceilings:
  - dry gypsum boards and washable paints;
  - dry gypsum boards and ceramic plating in wet spaces and washable paints;
  - HPL planks on the walls and dry gypsum boards on the ceilings at the central hall and circulations related to travelers and washable paint;
  - Simple plasters and washable paints in technical spaces;
- Flooring:
- Laminated parquet and PVC in offices and ticket centers;
  - Ceramic tiles in central hall and travelers circulation, epoxy paints in toilets, pantries, kitchens, cloakroom, circulations, etc;
  - Polished cement in technical spaces;
  - Facilities for people with disabilities.

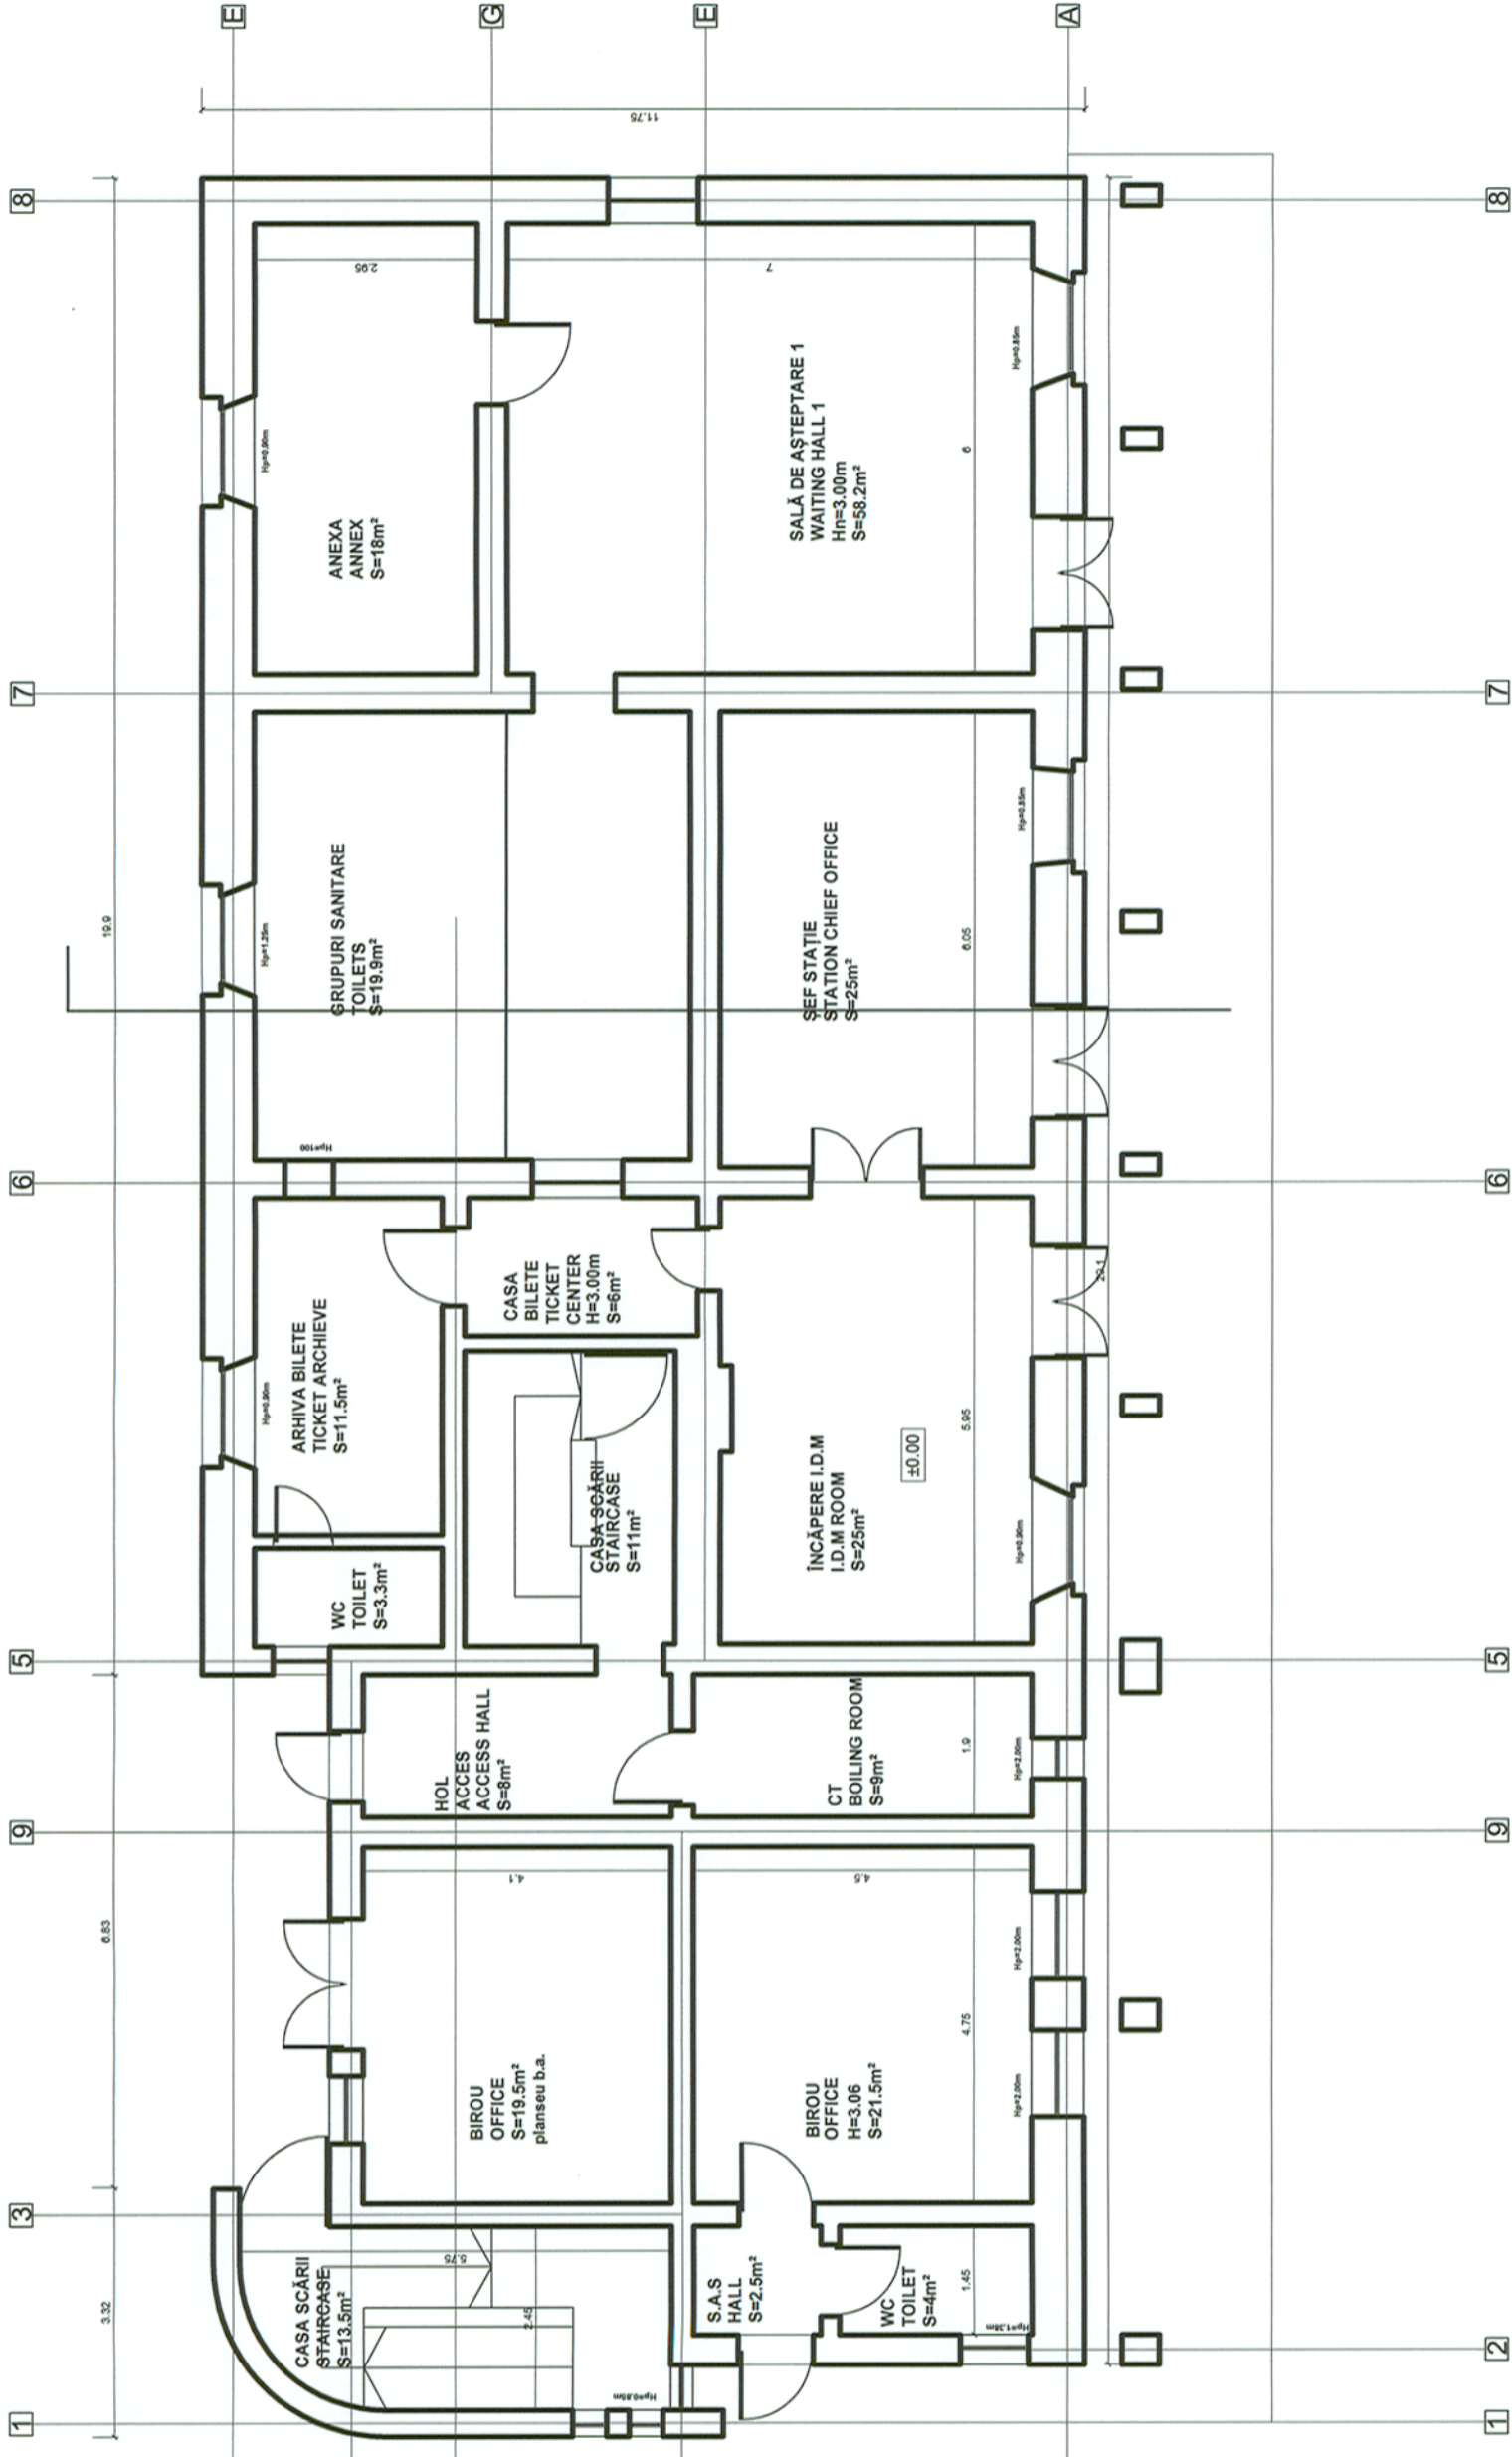

**BENEFICIAR / BENEFICIARY**  
 COMPANIA NAȚIONALĂ  
 DE CĂI FERATE "CFR" SA



**PROIECTANT GENERAL / GENERAL DESIGNER**

**CONSIS PROIECT**  
 R.C.:J40/3940/1995

Index / Index	Date / Date	Modificarea / Modification	Proiectat / Designed	Verificat / Verified	Sef Proiect / Project Manager
C					
B					
A					

**DENUMIREA LUCRĂRII / PROJECT TITLE**

STUDIU DE FEZABILITATE PENTRU MODERNIZAREA LINIEI FERoviARE CARANSEBEȘ - TIMIȘOARA - ARAD  
 FEASIBILITY STUDY FOR MODERNIZATION OF THE RAILWAY LINE CARANSEBES - TIMISOARA - ARAD

**DENUMIREA DESENULUI / DRAWING TITLE**  
 VINGA - PLAN PARTER - PROPUNERE  
 VINGA - GROUND FLOOR PLAN - PROPOSAL

Project Nr./ Project No	1562/2015	Faza / Phase	SF / FS	Scara/Scale	1:100	Data / Date	02/19	Codificare Planșă/Drawing Codification	S F F 4 0 8 A H 1 X 0 0 1 1
-------------------------	-----------	--------------	---------	-------------	-------	-------------	-------	--	-----------------------------

Filename: 3.VINGA.dwg