


1 2 3 4 5 6 7 8 9 10

SWITCH ON DISCONNECTOR Q1T	SWITCH OFF DISCONNECTOR Q1T	VALIDATION Q1T	SWITCH ON DISCONNECTOR Q2Y	SWITCH OFF DISCONNECTOR Q2Y	VALIDATION Q2Y	SWITCH ON DISCONNECTOR Q4Y	SWITCH OFF DISCONNECTOR Q4Y	VALIDATION Q4Y	SWITCH ON DISCONNECTOR Q6Y	SWITCH OFF DISCONNECTOR Q6Y	VALIDATION Q6Y	SWITCH ON LPTB-Tx	SWITCH OFF LPTB-Tx	VALIDATION LPTB-Tx	SPARE
----------------------------	-----------------------------	----------------	----------------------------	-----------------------------	----------------	----------------------------	-----------------------------	----------------	----------------------------	-----------------------------	----------------	-------------------	--------------------	--------------------	-------

24V DC SHEET 01 + 031 → 24V DC SHEET 03

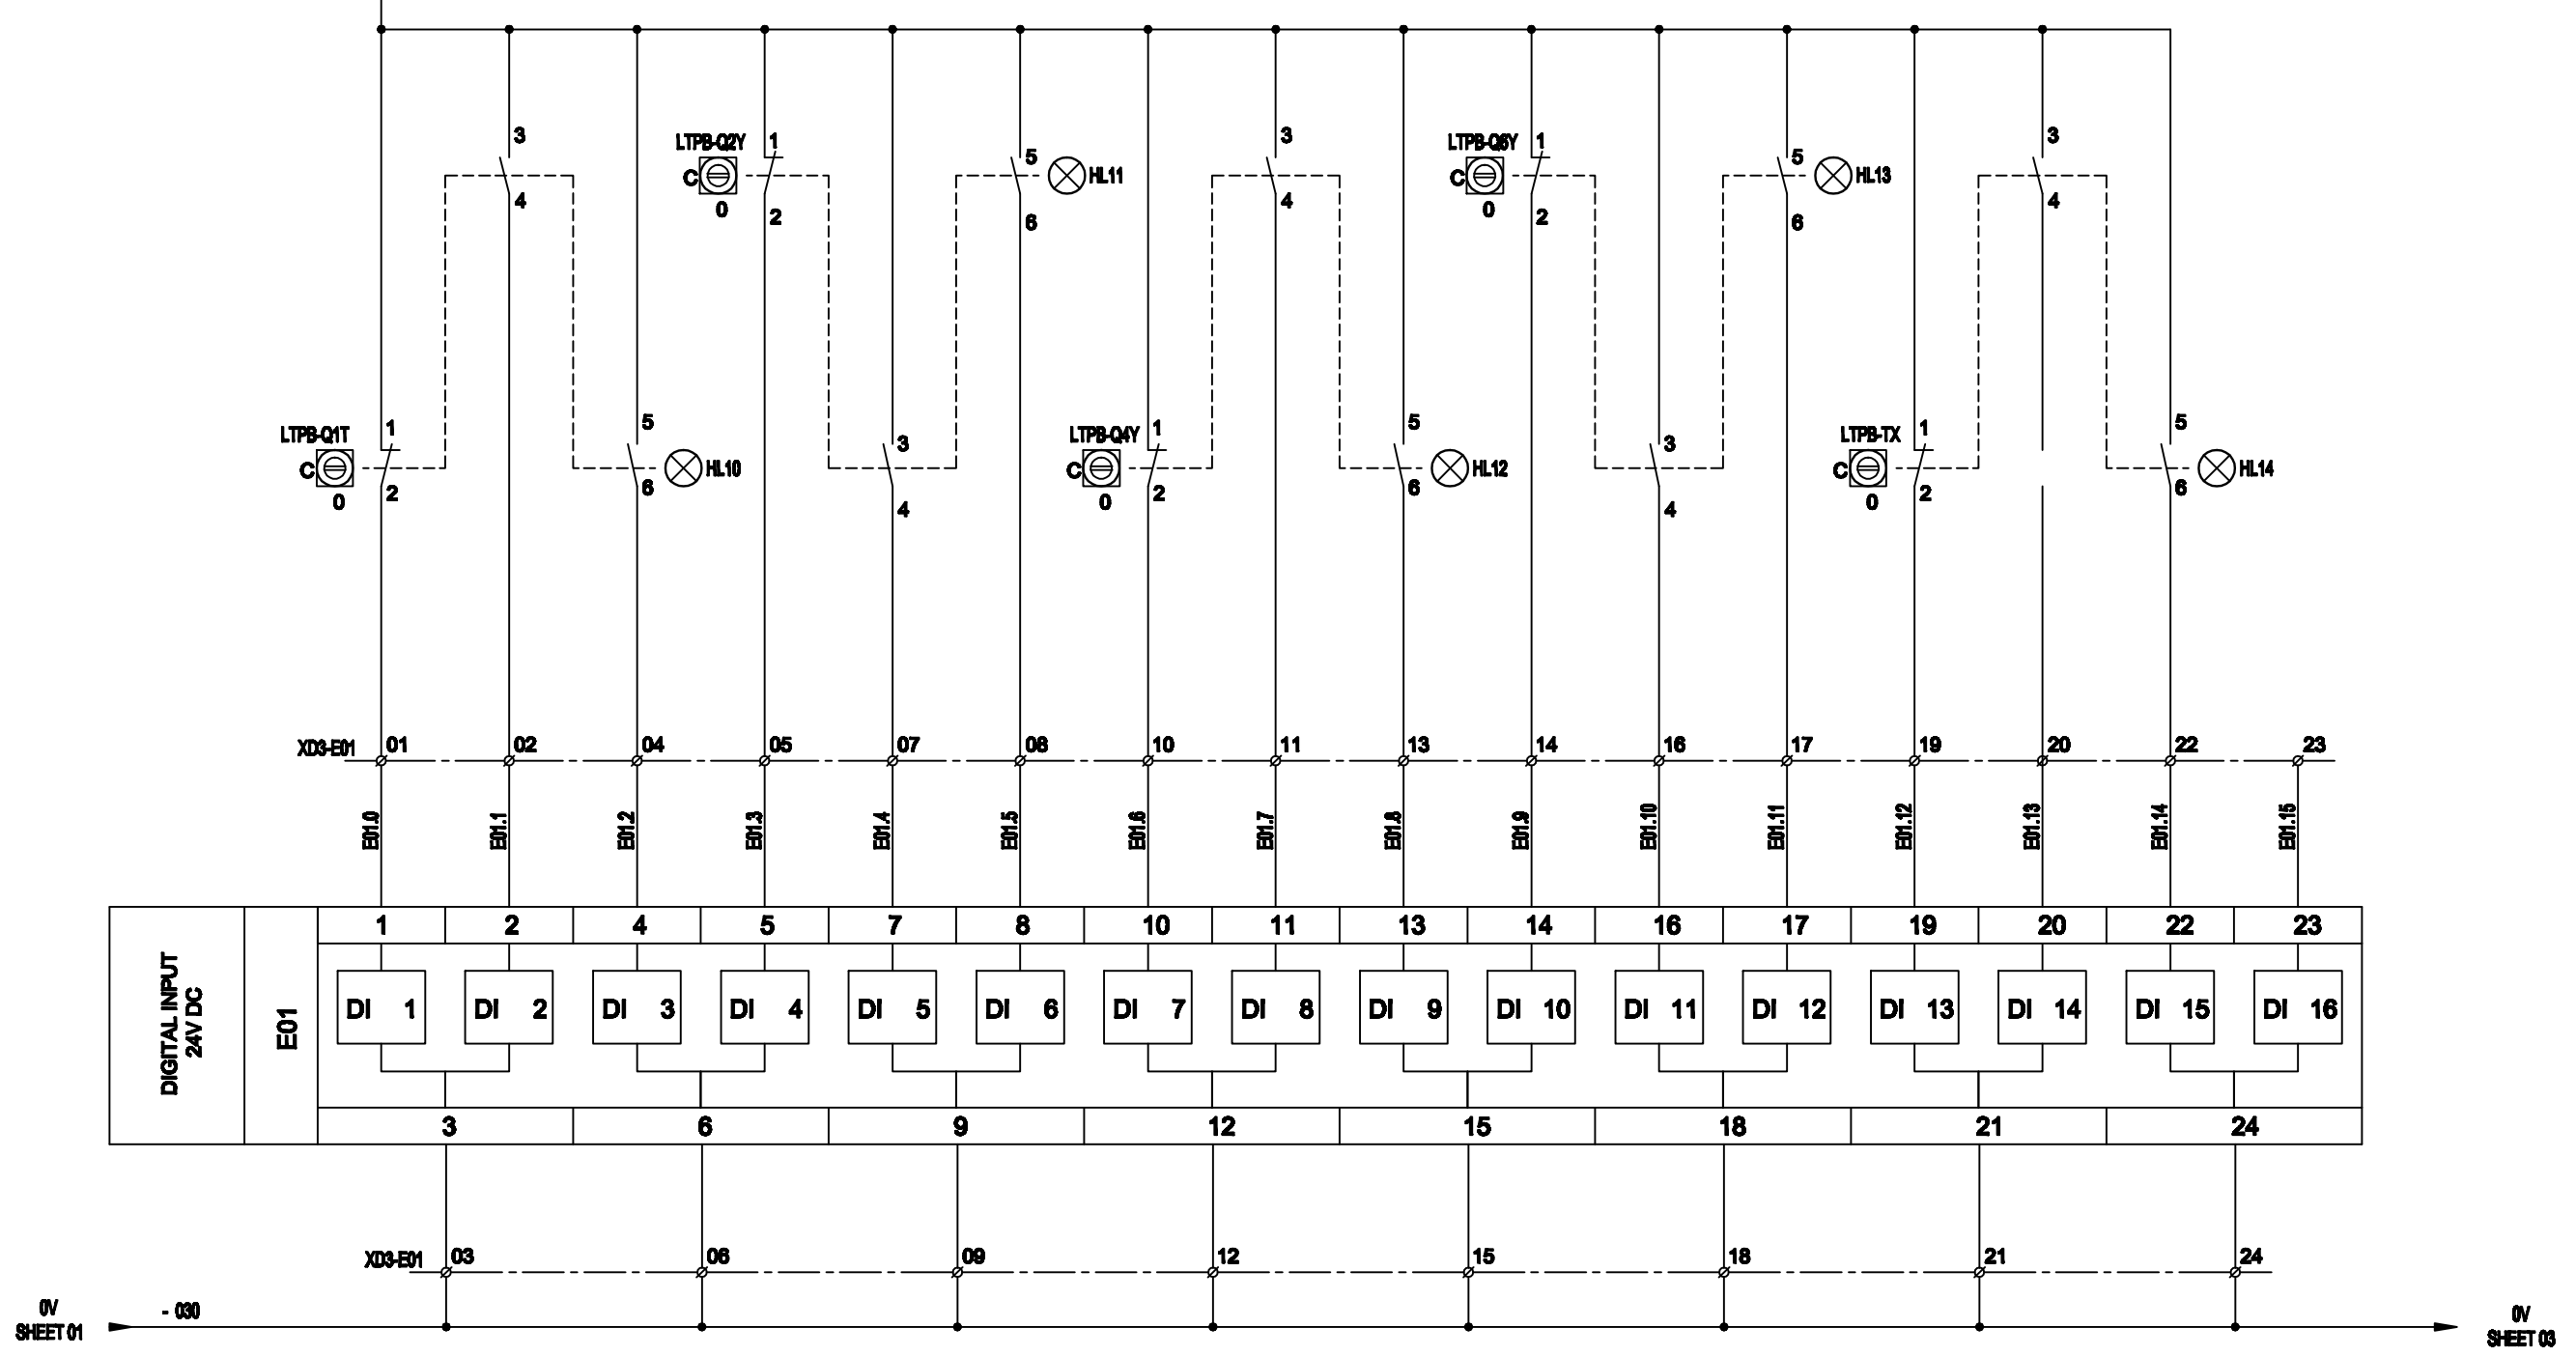

0V SHEET 01 - 030 → 0V SHEET 03

D					
C					
B					
A					
Indice Index	Data Date	Modificare Modification/Revision	Proiectant Designer	Aprobat Consultant Approved Consultant	Aprobat CFR Approved CFR



ERNUL ROMANIEI  
NIAN GOVERNMENT

PROIECT FINANȚAT DE UNIUNEA EUROPEANĂ  
EUROPEAN UNION FINANCED PROJECT



C.N.C.F. "C.F.R." - S.A.

CLIENT / CLIENT



CONSULTANT / CONSULTANT

			Data Date	Semnătură Signature
Aprobat Approved	Șef proiect Project manager	R. Liuzza	11.2011	<i>[Signature]</i>
Aprobat Approved	Coordonator Secțiune 1 Section 1 Coordinator	C. Gambelli	11.2011	<i>[Signature]</i>
Verificat Checked	Expert Verificator Checking Expert	G. Buffarini	11.2011	<i>[Signature]</i>

SUBCONTRACTANT / SUBCONTRACTOR

	Responsabil Subcontractant Subcontractor Responsible		Data Date	Semnătură Signature
Aprobat Approved	A.Stanciu - Dinulescu		11.2011	<i>[Signature]</i>
Întocmit Elaborated	Proiectant Designer	M. Priporeanu	11.2011	<i>[Signature]</i>

Reabilitarea liniei de cale ferata Brașov - Simeria, parte componentă a coridorului IV Pan European, pentru circulația trenurilor cu viteză maximă de 160 km/h,  
Tronsonul : Brașov - Sighișoara  
Rehabilitation of the railway line Brașov - Simeria, component Part of the IV Pan-European Corridor, for the trains circulation with maximum speed of 160 km/h,  
Section : Brașov - Sighișoara

Proiect/Project 2004/RO/16/PIPA/003  
Faza / Phase: P.Th. / T.D.

Denumire desen / Drawing Title :  
**STAȚIA c.f. ALBEȘTI/ ALBEȘTI RAILWAY STATION**  
**CIRCUITE SECUNDARE/SECONDARY CIRCUITS**  
**SCHEMA DE COMANDĂ SEPARATOARE**  
**DISCONNECTORS REMOTE CONTROL DIAGRAM**

Codificare / Codification System	Scara / Scale	LOT / LOT	Nr. / No
	-/-		02 / 18

EA51 01 E 19 DX EG 00 2 6 005 0