


Brasov

Feldioara

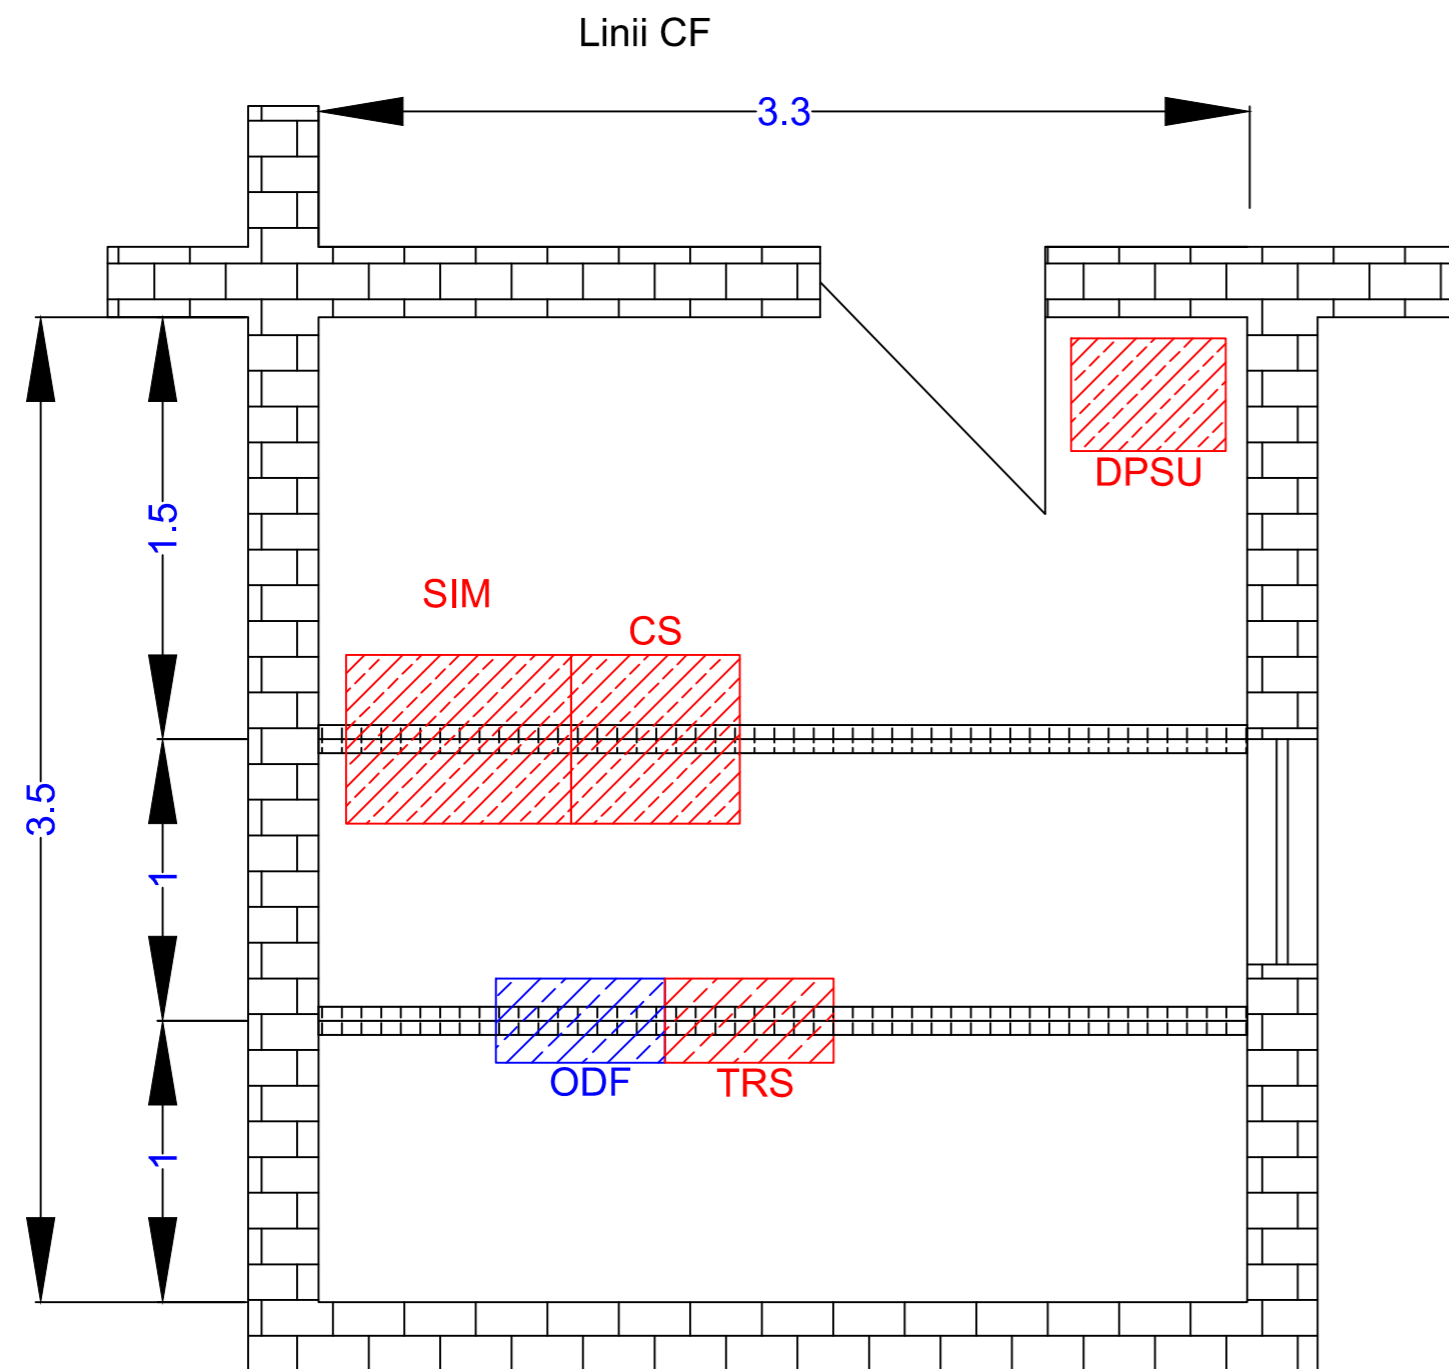

LEGENDA TELECOMUNICATII
TELECOMMUNICATIONS LEGEND:

- SIM - Cabinet pentru sistemul de informare si sonorizare a calatorilor
Cabinet for the information and monitoring of passengers
- CS - Cabinet pentru cablarea structurata
Cabinet for the structured cabling
- ODF - Rama distributie FO
Optical distribution frame
- TRS - Echipamente de transmisie digitale
Digital transmission equipment
- DPSU - Unitate de alimentare echipamente digitale
Power supply unit for digital equipment

D					
C					
B					
A					
Index Index	Data Date	Modificare Modification/Revision	Proiectant Designer	Aprobat Consultant Approved Consultant	Aprobat CFR Approved CFR



GUVERNUL ROMANIEI
ROMANIAN GOVERNMENT

PROIECT FINANȚAT DE UNIUNEA EUROPEANĂ
EUROPEAN UNION FINANCED PROJECT



C.N.C.F. "C.F.R." - S.A.

CLIENT / CLIENT



CONSULTANT / CONSULTANT

			Data Date	Semnatura Signature
Aprobat Approved	Şef proiect Project manager	R. Liuzza		
Aprobat Approved	Coordonator Sectiune 1 Section 1 Coordinator	C. Gambelli		
Verificat Checked	Expert Verificator Checking Expert	Pino Amodio		

SUBCONTRACTANT / SUBCONTRACTOR



Aprobat Approved	Responsabil Subcontractant Subcontractor Responsible	A.Stanciu - Dinulescu	11.2011	
Intocmit Elaborated	Proiectant Designer	Stefania Archip	11.2011	

Reabilitarea liniei de cale ferata Brasov - Simeria, parte componentă a coridorului IV Pan European, pentru circulația trenurilor cu viteza maximă de 160 km/h,
Tronsonul : Brasov - Sighisoara
Rehabilitation of the railway line Brasov - Simeria, component Part of the IV Pan-European Corridor, for the trains circulation with maximum speed of 160 km/h,
Section : Brasov - Sighisoara

Proiect/Project
2004/RO/16/P/PA/003

Faza / Phase:
P.Th. / T.D.

Denumire desen / Drawing Title :

Plan amplasare echipamente in sala Tc
Statia - STUPINI - Station
Layout of equipment in the Tc equipment room

Codificare / Codification System

Scara / Scale
1:25

LOT / LOT

Nr. / No
01 / 01

E A 5 1 0 1 E 0 3 P B T C 0 1 6 9 0 0 1 0