


# VEDERE IN PLAN PLAN VIEW

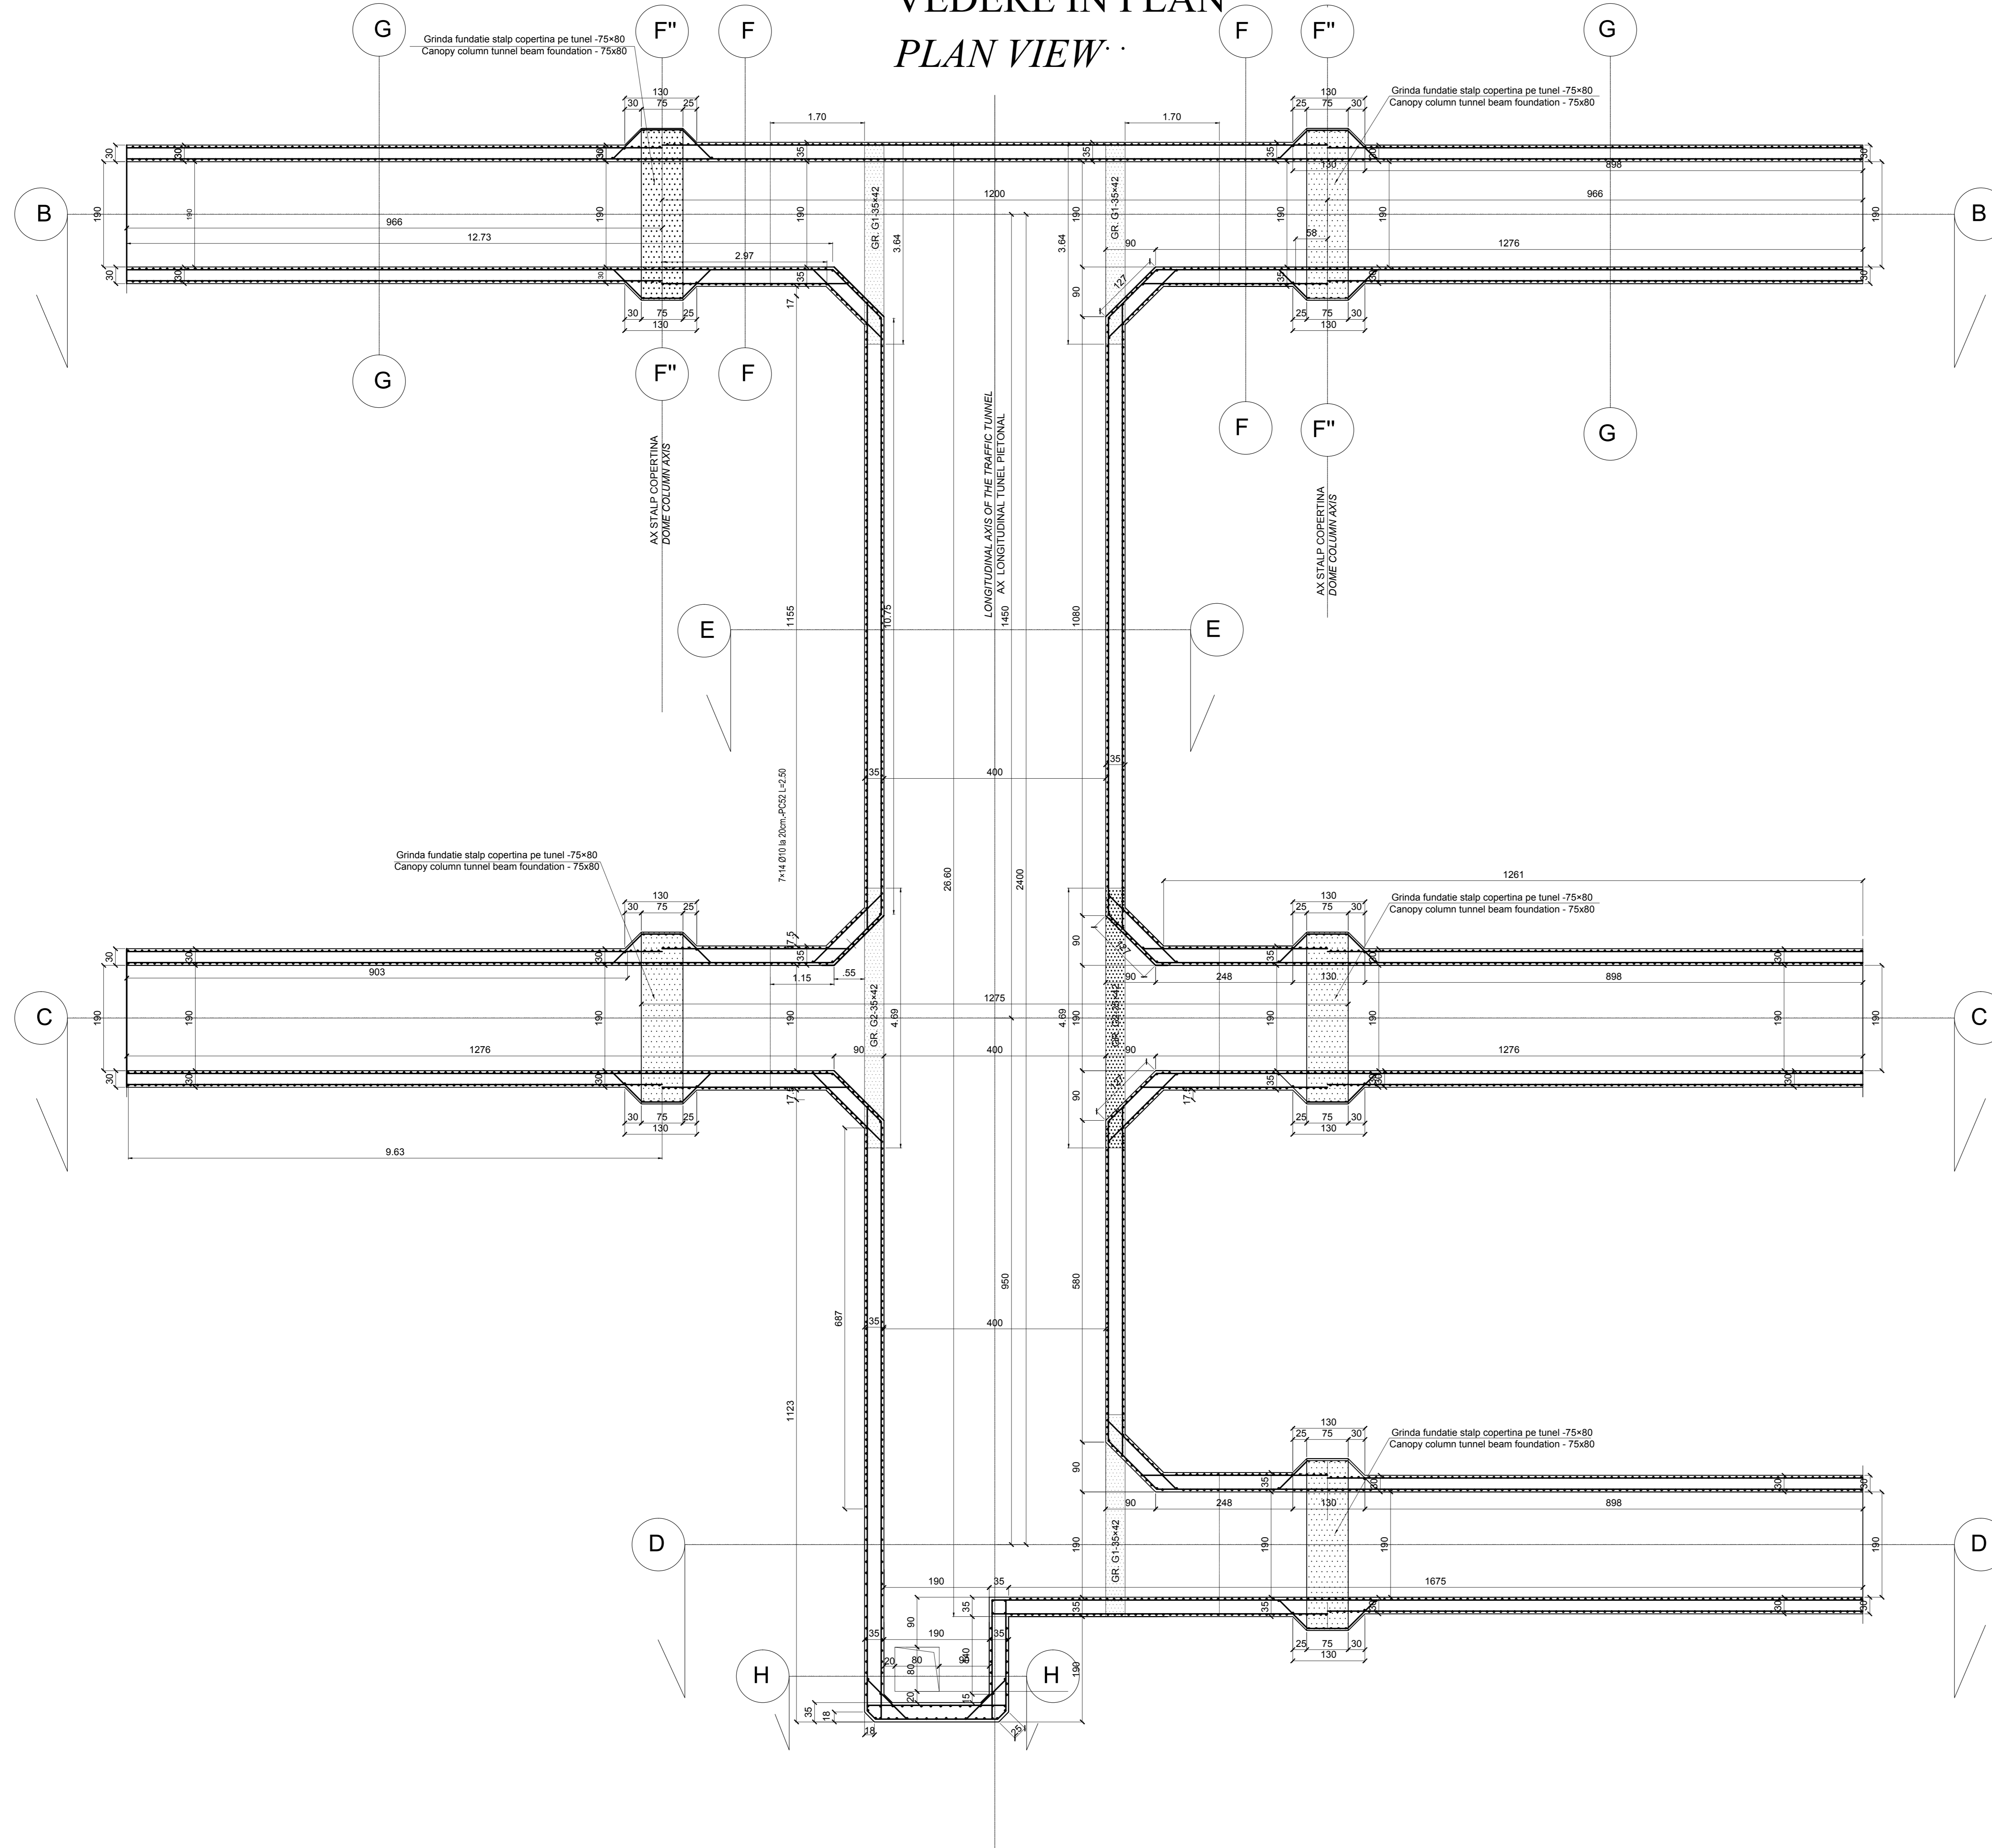

EXTRAS DE ARMARE TUNEL STATIA C.F. BOD

MARCĂ	Ø	Nr. buc.	Lung. de diametre	LUNGIMI PE DIAMETRE					
				OB37	PC52	PC52	PC52	PC52	
1	20	82	5,30						
2	20	82	5,50					434,60	
3	20	184	1,75					451,00	
4	20	82	5,50					451,00	
5	18	82	5,30					434,60	
6	18	132	7,50					990,00	
7	18	128	4,20					537,60	
8	18	132	4,00					528,00	
9	12	220	3,85				803,00		
10	12	145	3,05				442,25		
11	12	90	3,15				283,50		
12	12	15	3,90				58,50		
13	12	305	4,00				1220,00		
14	18	30	4,00				120,00		
15	18	30	2,90				87,00		
16	20	55	3,70				170,00	203,50	
17	18	60	4,85				279,00		
18	18	60	4,35				261,00		
19	18	60	4,35				261,00		
20	18	60	4,35				261,00		
21	10	180	2,80	416,00					
22	10	240	2,75	660,00					
23	10	60	1,20	72,00					
24	10	40	3,10		124,00				
25	12	423	3,70			1353,60			
26	12	290	3,50			1015,00			
27	12	290	2,90			841,00			
28	20	32	9,00				288,00		
29	20	32	9,90				316,80		
30	10	50	5,25			341,25			
31	10	50	6,00			420,00			
32	10	50	5,55			300,75			
33	10	50	5,55			300,75			
34	10	30	5,45			218,00			
35	10	30	4,55			182,00			
36	10	50	1,65			82,50			
37	20	20	9,70				194,00		
38	20	20	10,80				216,00		
39	10	50	3,85			192,50			
40	10	50	3,70			185,00			
41	20	16	5,30				84,80		
42	10	108	1,45			156,60			
43	10	18	30,05			540,90		102,00	
44	10	20	28,20			564,00			
45	10	20	5,10			102,00			
46	10	20	4,25			110,50			
47	20	16	3,35				140,60		
48	20	15	2,20				33,00		
49	20	16	9,90				158,40		
50	20	16	9,80				156,80		
51	20	16	10,35				165,60		
52	18	46	4,00				184,00		
53	20	32	4,10				331,20		
54	12	14	3,70				51,80		
55	12	14	4,50				63,00		
56	12	17	2,35				39,95		
57	12	11	2,75				30,25		
58	12	19	2,05				38,95		
59	12	19	2,05				38,95		
60	18	68	4,00				272,00		
61	10	1	8250,00						
62	12	473	1,40			8250,00			
63	12	308	1,20				369,60		
64	6	230	0,90	90,00					
65	6	685	0,35	309,75	35				
66	20	100							
Total lungimi				401,75	1307	12106,35	10610,75	4354,20	4969,10
kg / ml				0,222	0,616	0,616	0,888	1,577	2,465
TOTAL				89	896	7458	9422	6967	12249
				895			35695		

Beton simplu/ Plain concrete - CB/10 - P4 - T3 - IIA - 132,5 (R)  
 Beton armat/ Reinforcing concrete - C25/30-P2-T3 - IIA - 142,5 (R)  
 Armături/ Reinforcements - P2 S2  
 Armături/ Reinforcements - OB 37

D					
C					
B					
A					
Index	Date	Modificari/ Revision	Proiectant/ Designer	Aprobat/ Approved	Aprobat C.F.R./ Approved C.F.R.
		PROIECT FINANȚAT DE UNIUNEA EUROPEANĂ EUROPEAN UNION FINANCED PROJECT			
		CLIENT / CLIENT			
		CONSULTANT / CONSULTANT			
Aprobat/ Approved	12.2011	12.2011	R. Luizza	12.2011	
Aprobat/ Approved	12.2011	12.2011	C. Gambelli	12.2011	
Verificat/ Checked	12.2011	12.2011	Giuseppe Fioravanti	12.2011	
SUBCONTRACTANT / SUBCONTRACTOR					
Aprobat/ Approved	12.2011	12.2011	A. Stanău - Dinulescu	12.2011	
Elaborat/ Elaborated	12.2011	12.2011	Catalin Alexandrescu	12.2011	
Reabilitarea liniei de cale ferată Braşov - Simeria, parte componentă a coridorului IV Pan European, pentru circulația trenurilor cu viteză maximă de 160 km/h, Tronsonul : Braşov - Sighişoara		Proiect/Project 2004/RO/16/P/PA/003			
Reabilitarea liniei de cale ferată Braşov - Simeria, componentă Part of the IV Pan-European Corridor, for the trains circulation with maximum speed of 160 km/h, Section : Braşov - Sighişoara		Faza / Phase: P.Th. / T.D.			
Denumire desen / Drawing Title : STATIA CATA TUNEL PIETONAL DETALII ARMARE VEDERE IN PLAN - CATA STATION PEDESTRIAN TUNNEL REINFORCEMENT DETAILS PLAN VIEW					
Codificare / Codification System		Scara / Scale 1:50		LOT / LOT Nr. / No 01 / 01	
E A 5 1 0 1 E 1 3 P B C C 0 0 6 4 0 0 9 0					