


# VEDERE IN PLAN PLAN VIEW

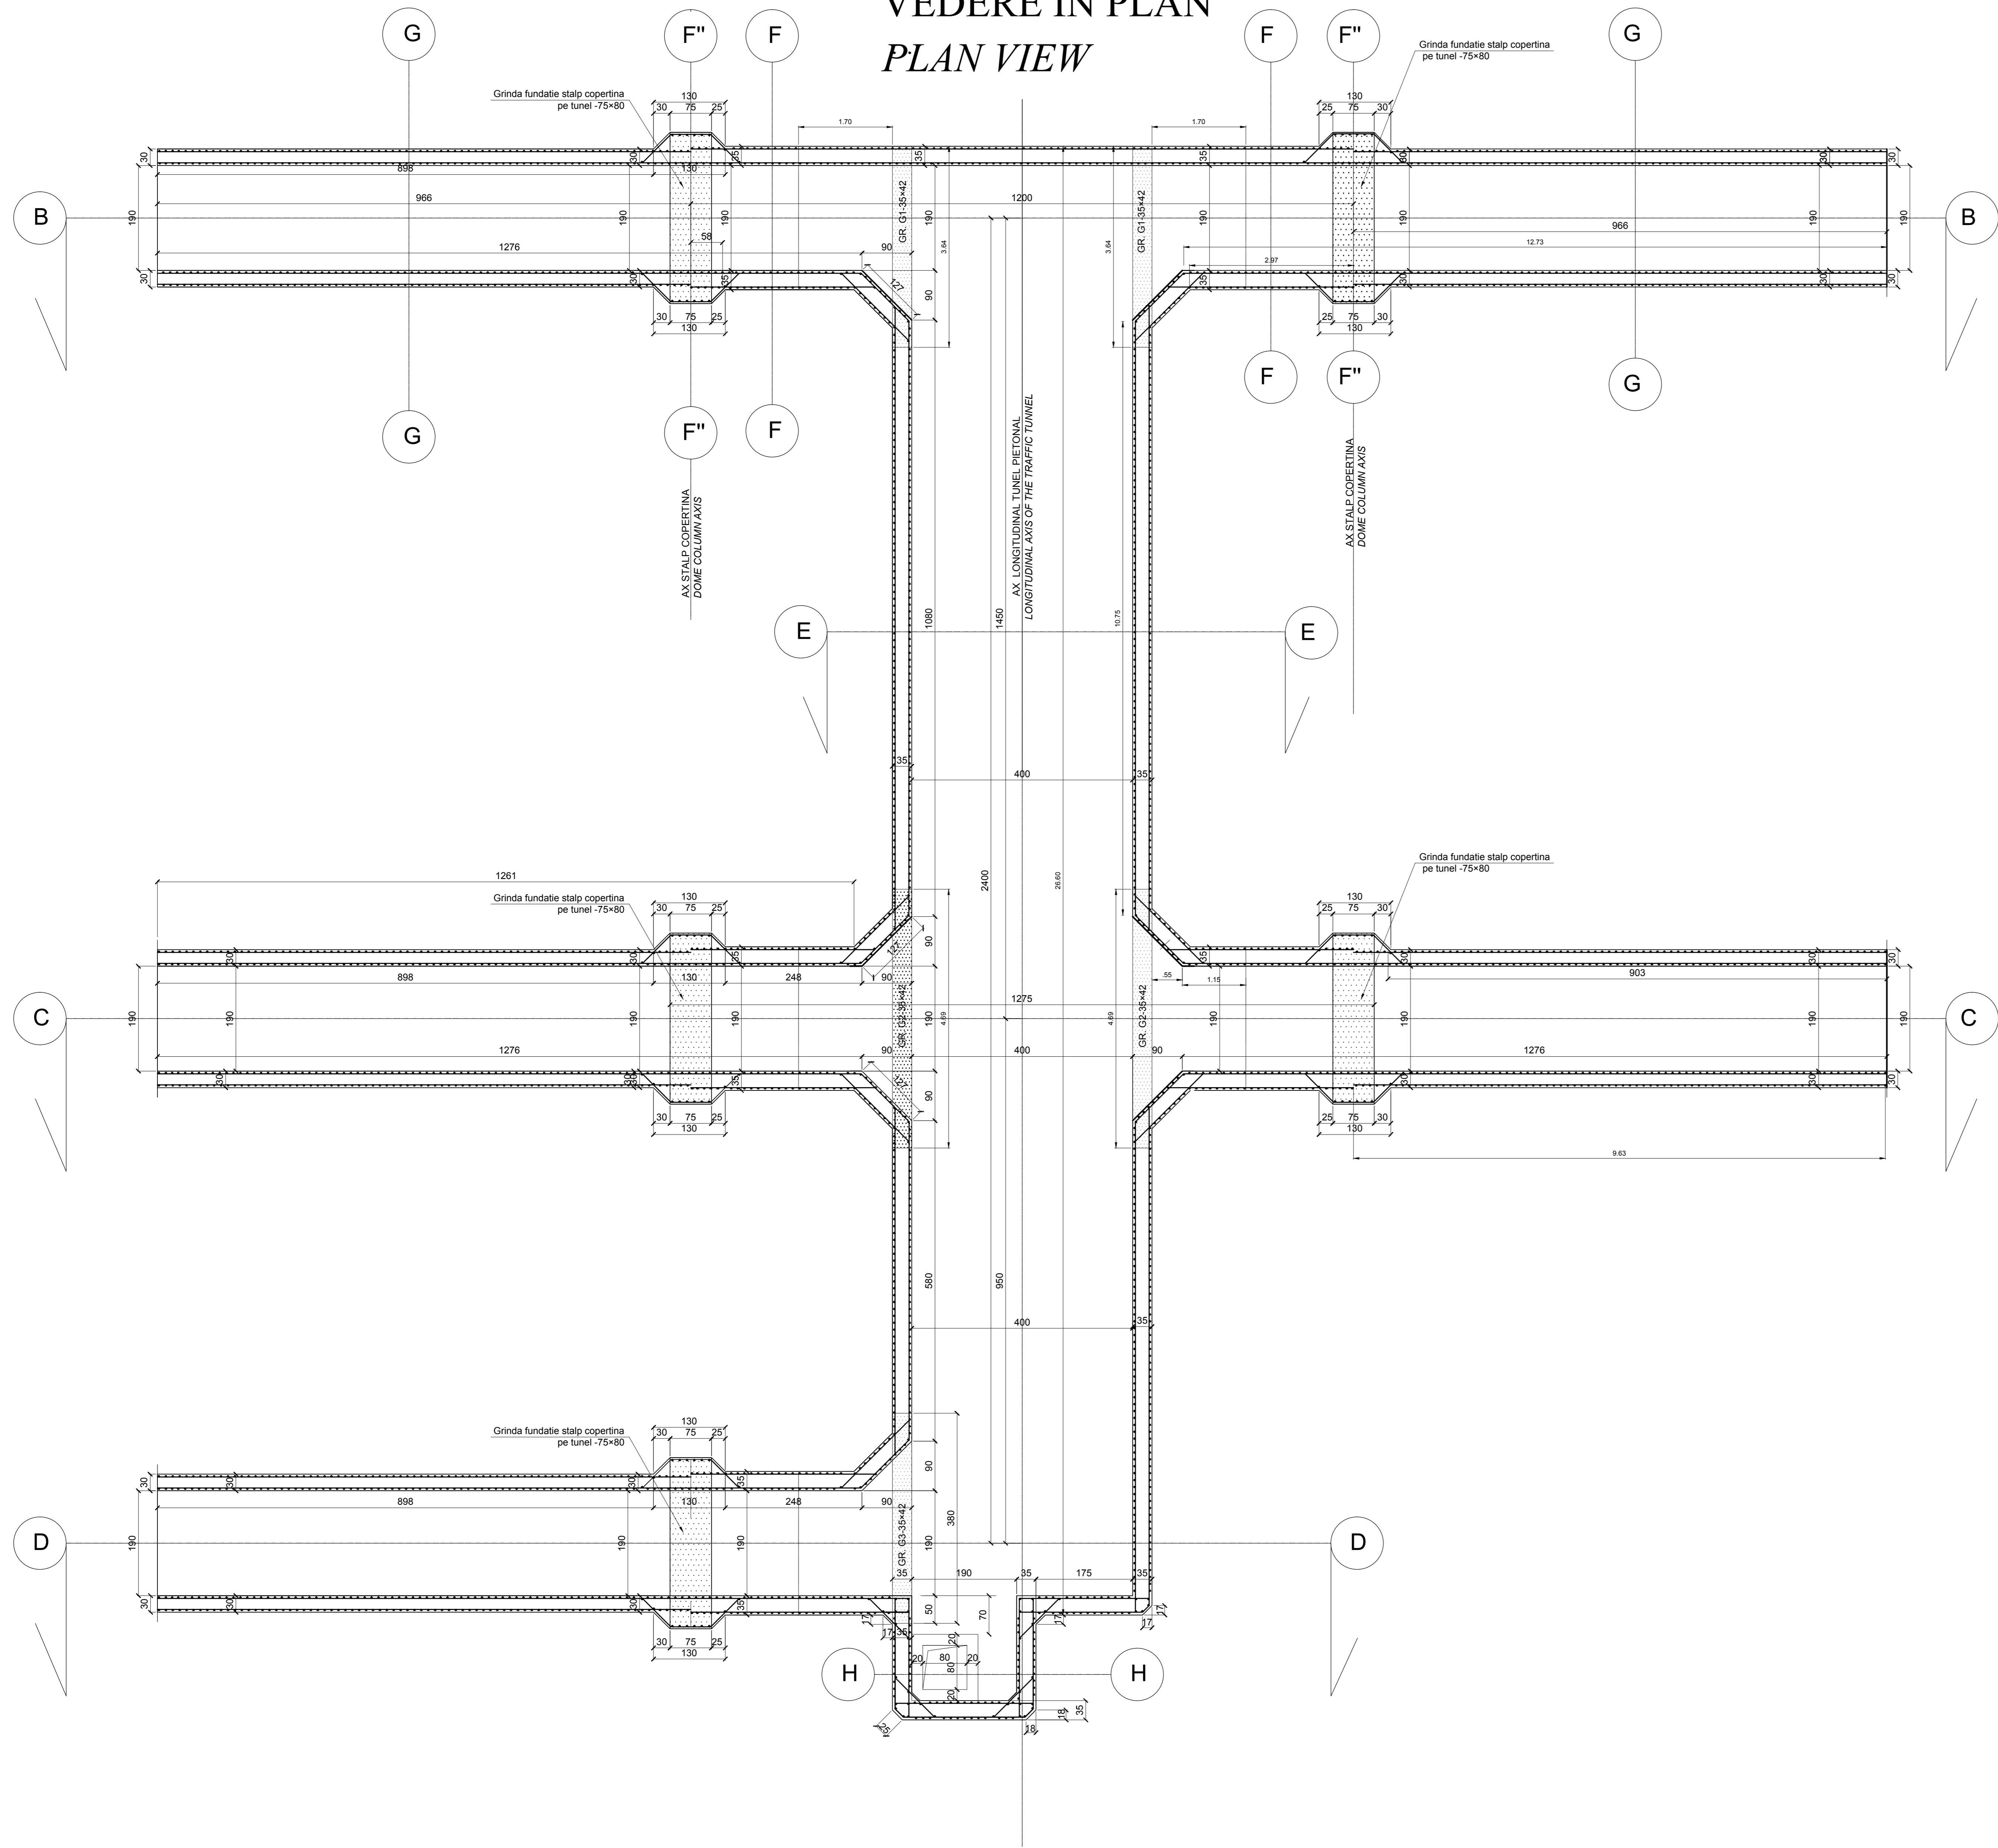

EXTRAS DE ARMARE TUNEL STATIA C.F. VANATORI

MARCĂ	Ø	Nr bar	Lung. pe diametre	LUNGIMI PE DIAMETRE					
				6	10	12	16	20	
1	20	82	5.30					434.00	
2	20	82	5.50					451.00	
3	20	164	7.70					1262.80	
4	20	82	5.50					451.00	
5	16	82	5.30					434.00	
6	16	132	7.50					992.00	
7	16	128	4.20					537.60	
8	16	132	4.00					528.00	
9	12	220	3.05				803.00		
10	12	145	3.05				442.25		
11	12	30	4.40				132.00		
12	12	15	3.80				57.00		
13	12	90	3.15				283.50		
14	12	15	3.30				58.50		
15	12	305	4.90				1494.50		
16	12	319	4.00				1278.00		
17	16	30	4.00				120.00		
18	16	30	2.90				87.00		
19	16	55	3.70				203.50		
20	16	50	3.40				170.00		
21	16	60	4.85				279.00		
22	16	60	5.35				321.00		
23	16	60	4.35				261.00		
24	10	160	2.50	416.00					
25	10	240	2.75	660.00					
26	10	60	1.20	72.00					
27	10	40	3.10	124.00					
28	12	423	3.20				1353.60		
29	12	423	3.70				1565.10		
30	12	290	3.50				1015.00		
31	12	290	2.90				841.00		
32	20	32	6.00				288.00		
33	20	32	6.90				316.80		
34	10	65	5.25			341.25			
35	10	65	6.60			429.00			
36	10	65	5.55			360.75			
37	10	65	5.55			360.75			
38	10	40	4.45			218.00			
39	10	40	4.55			181.50			
40	10	50	1.85			82.50			
41	10	20	18.70				194.00		
42	10	20	10.80				216.00		
43	10	50	3.65			182.50			
44	10	50	3.70			185.00			
45	10	16	5.30			149.35		84.80	
46	10	103	1.45			149.35		84.80	
47	10	16	4.25				68.00		
48	10	8	4.40				35.20		
49	10	18	30.05			540.90			
50	10	20	28.20			564.00			
51	10	26	5.10			137.6			
52	10	26	4.25			110.50			
53	10	16	9.55				149.60		
54	10	15	2.20				33.00		
55	10	16	9.90				158.40		
56	10	16	9.80				156.80		
57	10	16	10.35				165.60		
58	16	46	4.00			184.00			
59	20	32	4.10				131.20		
60	12	14	3.70			51.80			
61	12	14	4.40			63.00			
62	12	17	2.35			39.95			
63	12	11	2.35			30.95			
64	12	19	2.05			38.95			
65	12	11	3.05			33.55			
66	10	1	8250.00			8250.00	272.00		
67	12	473	1.40				662.20		
68	12	308	1.20				369.60		
69	8	230	0.40	92.00					
70	8	890	0.35	306.95					
71	20	100	0.35	35					
total lungimi				401.75	1307	12099.18	10610.75	4354.20	4970.30
kg / ml				0.222	0.616	0.616	0.888	1.577	2.465
kg /				89	806	7463	9422	6871	12292
TOTAL				895		895	35998		

Beton simplu/ Plain concrete - C8/10 - P4 - T3 - IA - 132.5 (R)  
 Beton armat/ Reinforcing concrete - C25/30-F7 - T3 - IA - 142.5 (R)  
 Armături/ Reinforcements - PC 52  
 Armături/ Reinforcements - GB 37

D					
C					
B					
A					
Index	Date	Modificari / Revision	Proiectant / Designer	Aprobat / Consultant / Approved	Aprobat C.F.R. / Approved C.F.R.
GVERNUL ROMANIEI / ROMANIAN GOVERNMENT		PROIECT FINANȚAT DE UNIUNEA EUROPEANĂ / EUROPEAN UNION FINANCED PROJECT			
		C.N.C.F. "C.F.R." - S.A.			
CLIENT / CLIENT					
CONSULTANT / CONSULTANT		R. Luizza		Date / Date	
Aprobat / Approved		C. Gambelli		12.2011	
Verificat / Checked		Giuseppe Fioravanti		12.2011	
SUBCONTRACTANT / SUBCONTRACTOR		A. Stanicu - Dinulescu		12.2011	
Elaborat / Elaborated		Catalin Alexandrescu		12.2011	
Reabilitarea liniei de cale ferata Braşov - Simeria, parte componentă a coridorului IV Pan European, pentru circulația trenurilor cu viteză maximă de 160 km/h, Tronsonul : Braşov - Sighişoara					
Rehabilitation of the railway line Braşov - Simeria, component Part of the IV Pan-European Corridor, for the trains circulation with maximum speed of 160 km/h, Section : Braşov - Sighişoara					
Denumire desen / Drawing Title : STATIA VANATORI - TUNEL PIETONAL DETALII ARMARE VEDERE IN PLAN - VANATORI STATION - PEDESTRIAN TUNNEL REINFORCEMENT DETAILS PLAN VIEW					
Codificare / Codification System		Scara / Scale		LOT / LOT	
EAS1		1:50		01101	
01		17		PB	
CC		00		8	
4		00		9	
0					