
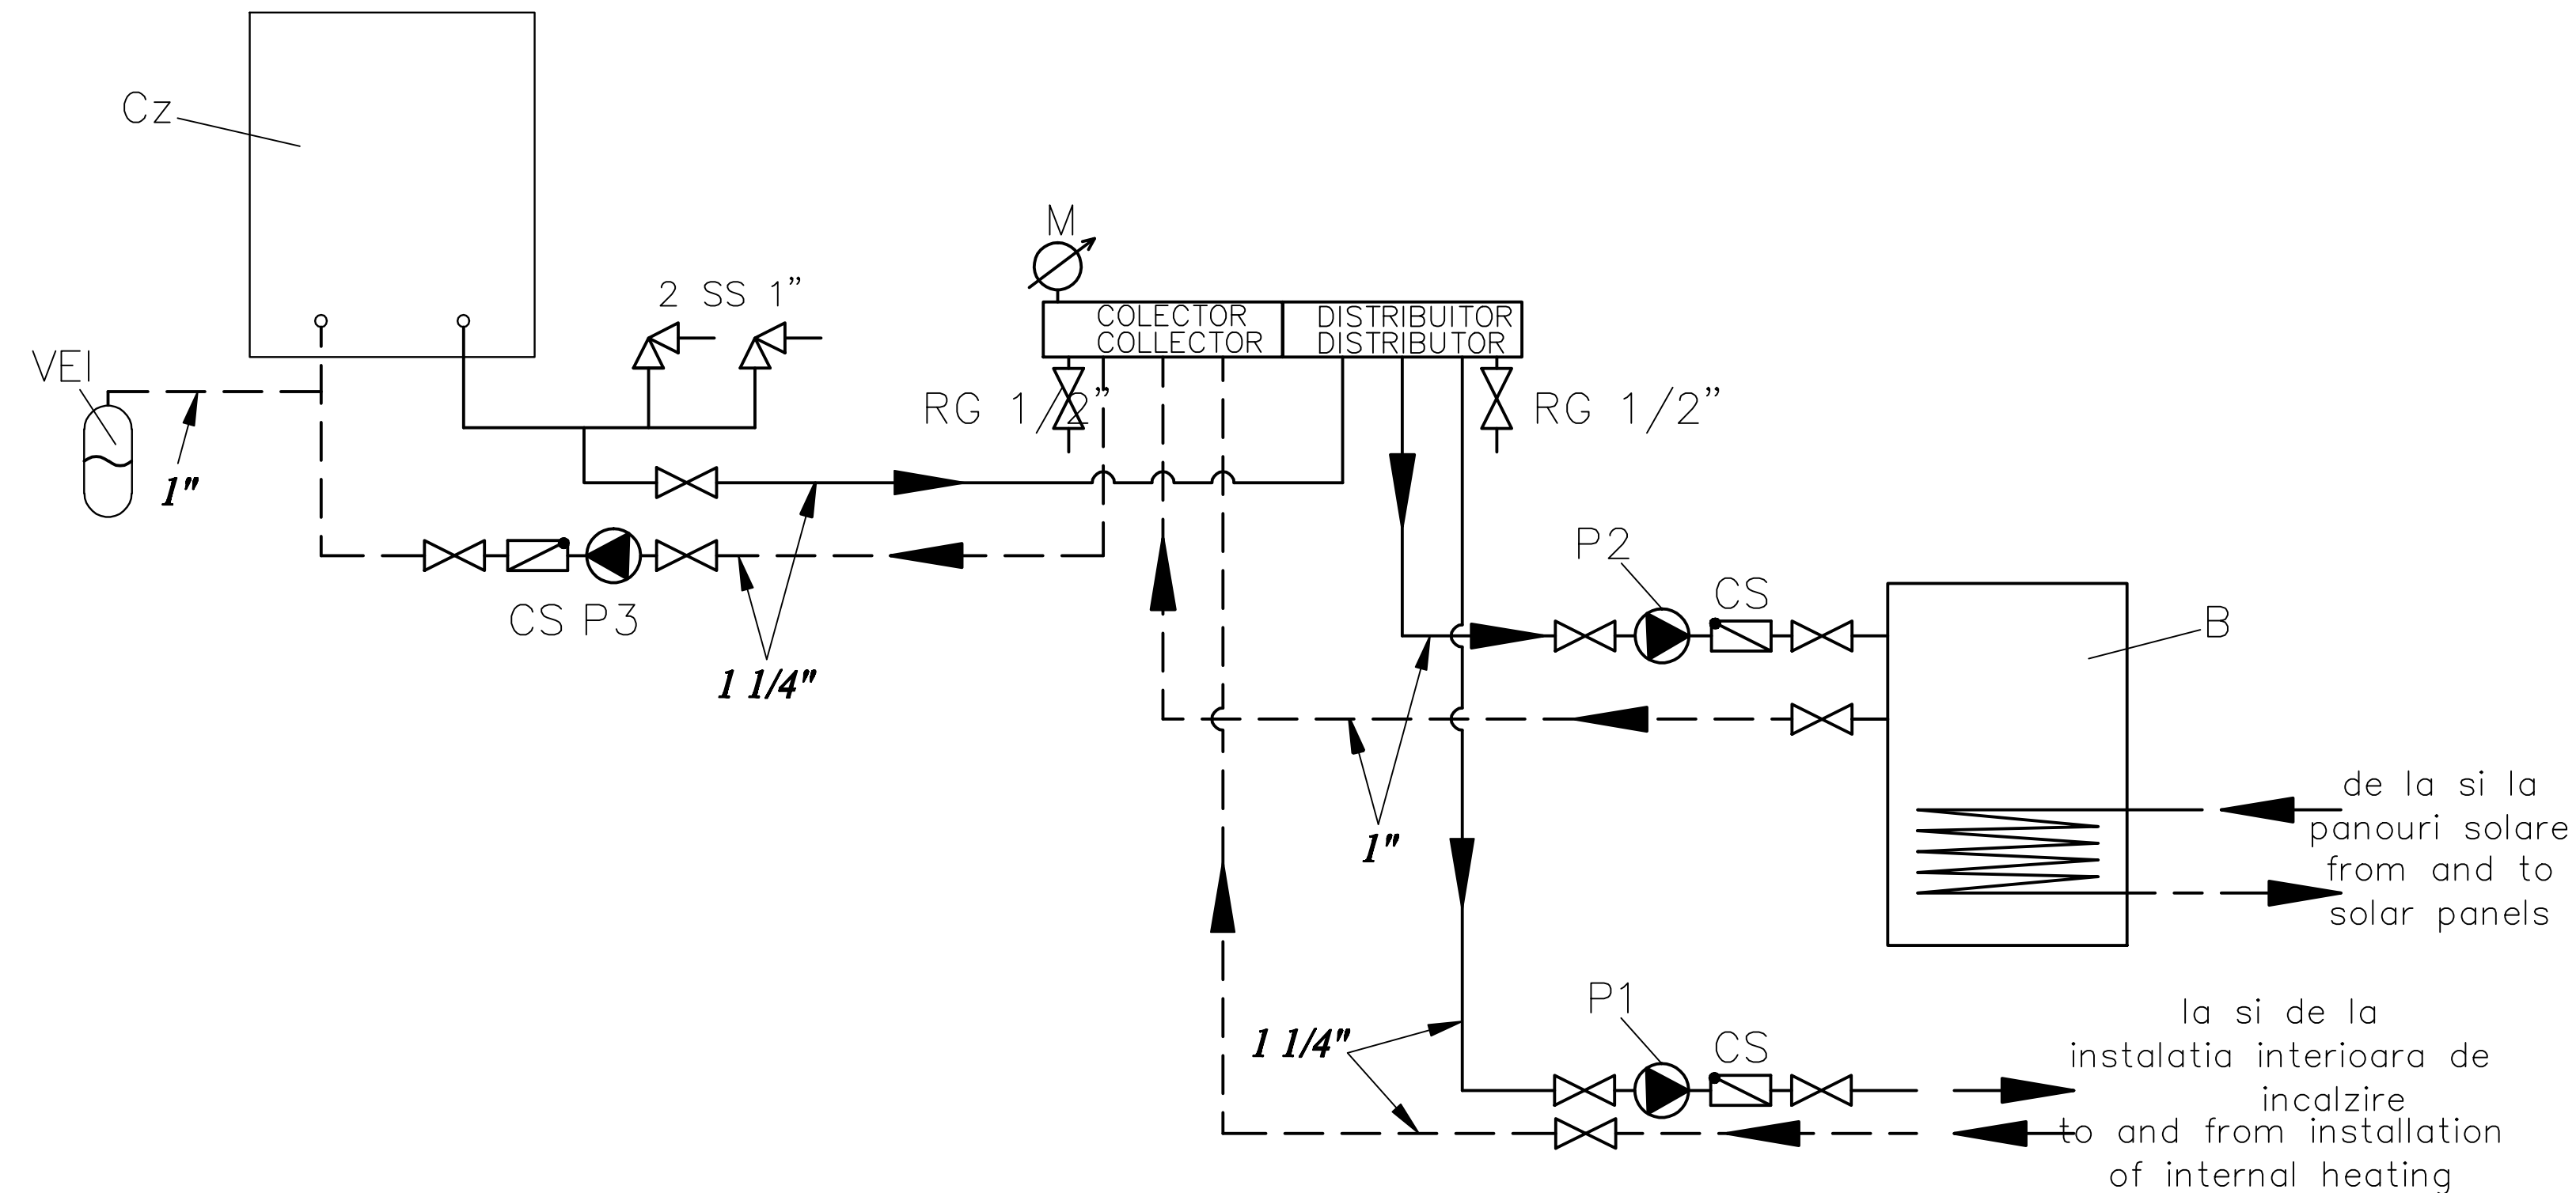


STE

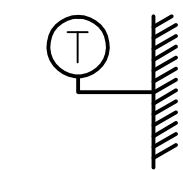

LEGENDA

- Conducta din otel, agent termic tur.
- - - Conducta din otel, agent termic retur.
- Cz Cazan mural in condensatie pentru incalzire, cu functionare pe gaze naturale, schimbator de caldura monobloc din aluminiu/siliciu, echipat cu tablou de comanda cu programare functie de temperatura exterioara, echipat cu statie neutralizare condens si arzator pe gaz din inox, cu preamestec, puterea termica utila minima/maxima: 8/40 kW la temperatura tur/retur 80/60°C.
- B Boiler preparare apa calda menajera.
- P1 Pompa circulatie agent termic apa calda 80/60°C, pentru instalatia de incalzire, debit : 2 mc/h, inaltime de pompare : 3 mCA la turatie medie, putere electrica : 300W, alimentare monofazata.
- P2 Pompa circulatie agent termic apa calda 80/60°C, pentru boiler, debit : 1,5 mc/h, inaltime de pompare : 1,0 mCA la turatie medie, putere electrica : 200 W, alimentare monofazata.
- P3 Pompa injectie cazan, debit : 2,5 mc/h, inaltime de pompare : 1,0 mCA la turatie medie, putere electrica : 150 W, alimentare monofazata.
- VEI Vas expansiune inchis cu membrana, 50 litri, 6 bar.
- CS Clapeta de sens.
- SS Supapa de siguranta.
- STE Sonda de temperatura exterioara.
- RG Robinet de golire
- M Manometru
- RG Robinet de golire

LEGEND

- Steel pipe for heat carrier supply
- - - Steel pipe for heat carrier return
- CZ Condensing wall-mounted natural gas heating boiler, aluminum/silica monoblock heat exchanger provided with programming control panel depending on outdoor temperature, equipped with condense neutralizing device and stainless steel pre-mixture gas burner, minimum /maximum actual thermal efficiency :8/40 kW at supply/return temperature 80/60°C.
- B Domestic hot water boiler
- P1 Hot water heat carrier circulation pump 80/60°C for heating installation, flow rate: 2 m3/h, delivery lift: 3 mCA at medium speed, electrical power: 300 W, single-phased supply.
- P2 Hot water heat carrier circulating pump 80/60°C for boiler, flow rate: 1,5 m3/h, delivery lift: 1,0 mCA at medium speed, electrical power: 200 W, single-phased supply.
- P3 Injection pump, flow rate: 2,5 m3/h, delivery lift: 1,0 mCA at medium speed, electrical power: 150 W, single-phased supply.
- VEI Diaphragm expansion vessel, 50 l, 6 bars.
- CS Direction valve.
- SS Safety valve.
- STE Outdoor temperature sensor.
- RG Plug cock for discharge
- M Manometer.
- RG Plug cock for discharge

D					
C					
B					
A					
Index	Date	Modificari Modification/Revision	Proiectant Designer	Aprobat Consultant Approved Consultant	Aprobat CFR Approved CFR

GUVERNUL ROMANIEI
 ROMANIAN GOVERNMENT

PROIECT FINANȚAT DE UNIUNEA EUROPEANĂ
 EUROPEAN UNION FINANCED PROJECT

C.N.C.F. "C.F.R." - S.A.
CLIENT / CLIENT

CONSULTANT / CONSULTANT			Data Date	Semnatura Signature
Aprobat Approved	Șef proiect Project manager	R. Liuzza	DEC. 2011	
Aprobat Approved	Coordonator Secțiune 1 Section 1 Coordinator	C. Gambelli	DEC. 2011	
Verificat Checked	Expert Verificator Checking Expert	G. Floravanti	DEC. 2011	

SUBCONTRACTANT / SUBCONTRACTOR			
Aprobat Approved	Responsabil Subcontractant Subcontractant Responsible	A.Stanciu - Dinulescu	DEC. 2011
Intocmit Elaborated	Proiectant Designer	Valentin Radu	DEC. 2011

Reabilitarea liniei de cale ferata Braşov - Simeria, parte componentă a coridorului IV Pan European, pentru circulația trenurilor cu viteză maximă de 160 km/h, Tronsoanel : Braşov - Sighişoara
Rehabilitation of the railway line Braşov - Simeria, component Part of the IV Pan-European Corridor, for the trains circulation with maximum speed of 160 km/h, Section : Braşov - Sighişoara

Project/Project
2004/RO/16/PPA/003
Faza / Phase:
D.E. / E.D.

Denumire desen / Drawing Title :
Schema termomecanica centrala termica - Stația Albești Tarnava
Albești Tarnava Station - Thermomechanical schedule of central heating station

Codificare / Codification System	Scara / Scale	LOT / LOT	Nr. / No 01 / 01
E A 5 1 0 1 E 1 9 B X I V 0 0 9 1 0 5 0 2	-		