


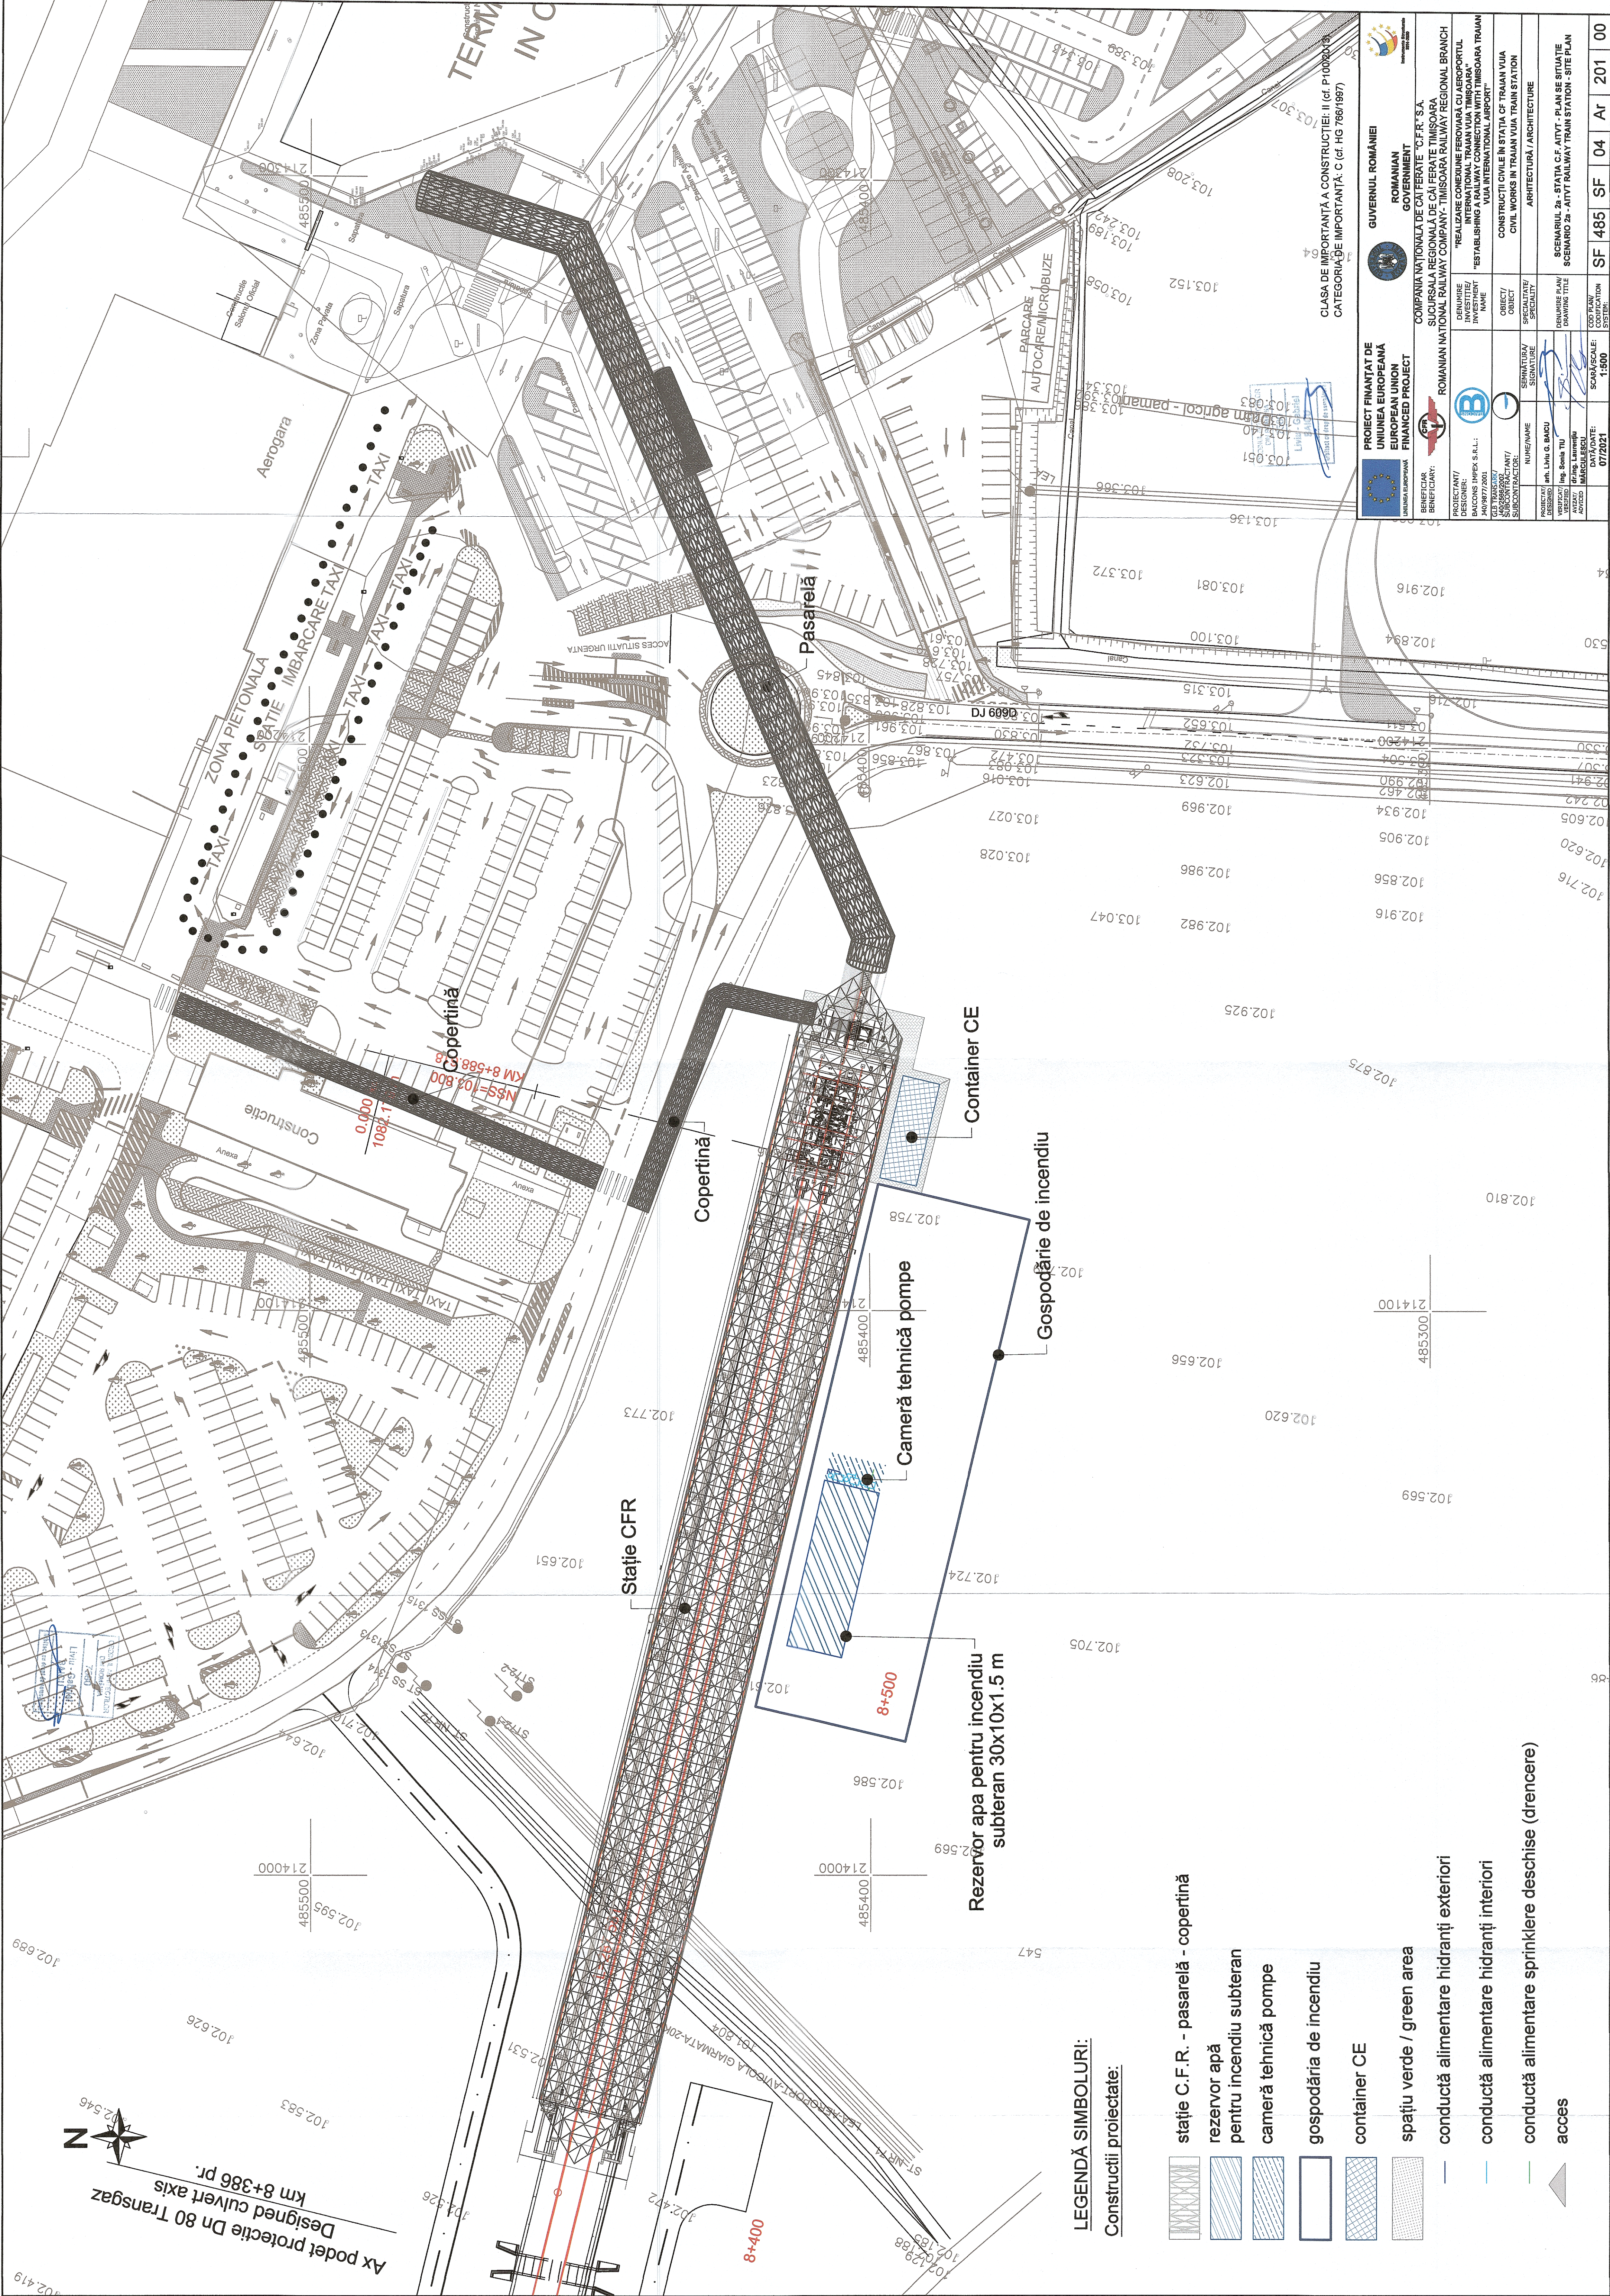

LEGENDĂ SIMBOLURI:
Construcții proiectate:

- stație C.F.R. - pasarelă - copertină
- rezervor apă pentru incendiu subteran
- cameră tehnică pompe
- gospodăria de incendiu
- container CE
- spațiu verde / green area
- conductă alimentare hidranți exteriori
- conductă alimentare hidranți interiori
- conductă alimentare sprinklere deschise (drencere)
- acces

PROIECT FINANȚAT DE UNIUNEA EUROPEANĂ EUROPEAN UNION FINANCED PROJECT		GUVERNUL ROMÂNIEI ROMANIAN GOVERNMENT	
BENEFICIAR: ROMANIA NATIONAL RAILWAY COMPANY - TIMISOARA RAILWAY REGIONAL BRANCH		SUCURSALA REGIONALĂ DE CĂLĂRĂTE "C.F.R." S.A.	
PROJECT/DESIGNER: ROMANIA NATIONAL RAILWAY COMPANY - TIMISOARA RAILWAY REGIONAL BRANCH		"REALIZARE CONEXIUNE FEROVIARĂ CU AEROPORTUL INTERNAȚIONAL TRAIAN VUJA TIMISOARA"	
SUBCONTRACTANT/ SUBCONTRACTANT NAME: "ESTABLISHING A RAILWAY CONNECTION WITH TIMISOARA TRAIAN VUJA INTERNATIONAL AIRPORT"		CONSTRUCTII CIVILE IN STATIA CF TRAIAN VUJA	
OBJECT/ OBJECT NAME: CIVIL WORKS IN TRAIAN VUJA TRAIN STATION		ARCHITECTURĂ / ARCHITECTURE	
PROJECT/DESIGNER: ing. Livia G. BACU		SCENARIUL 2a - STATIA C.F. AIUT - PLAN SE SITUAȚIE	
VERIFIED: ing. Sorin TU		SCENARIUL 2a - AIUT RAILWAY TRAIN STATION - SITE PLAN	
DRAWING NO: 01/2021		SCALA/SCALE: 1:500	
DATE: 07/2021		SF 485 SF 04 Ar 201 00	