



KEY MAP

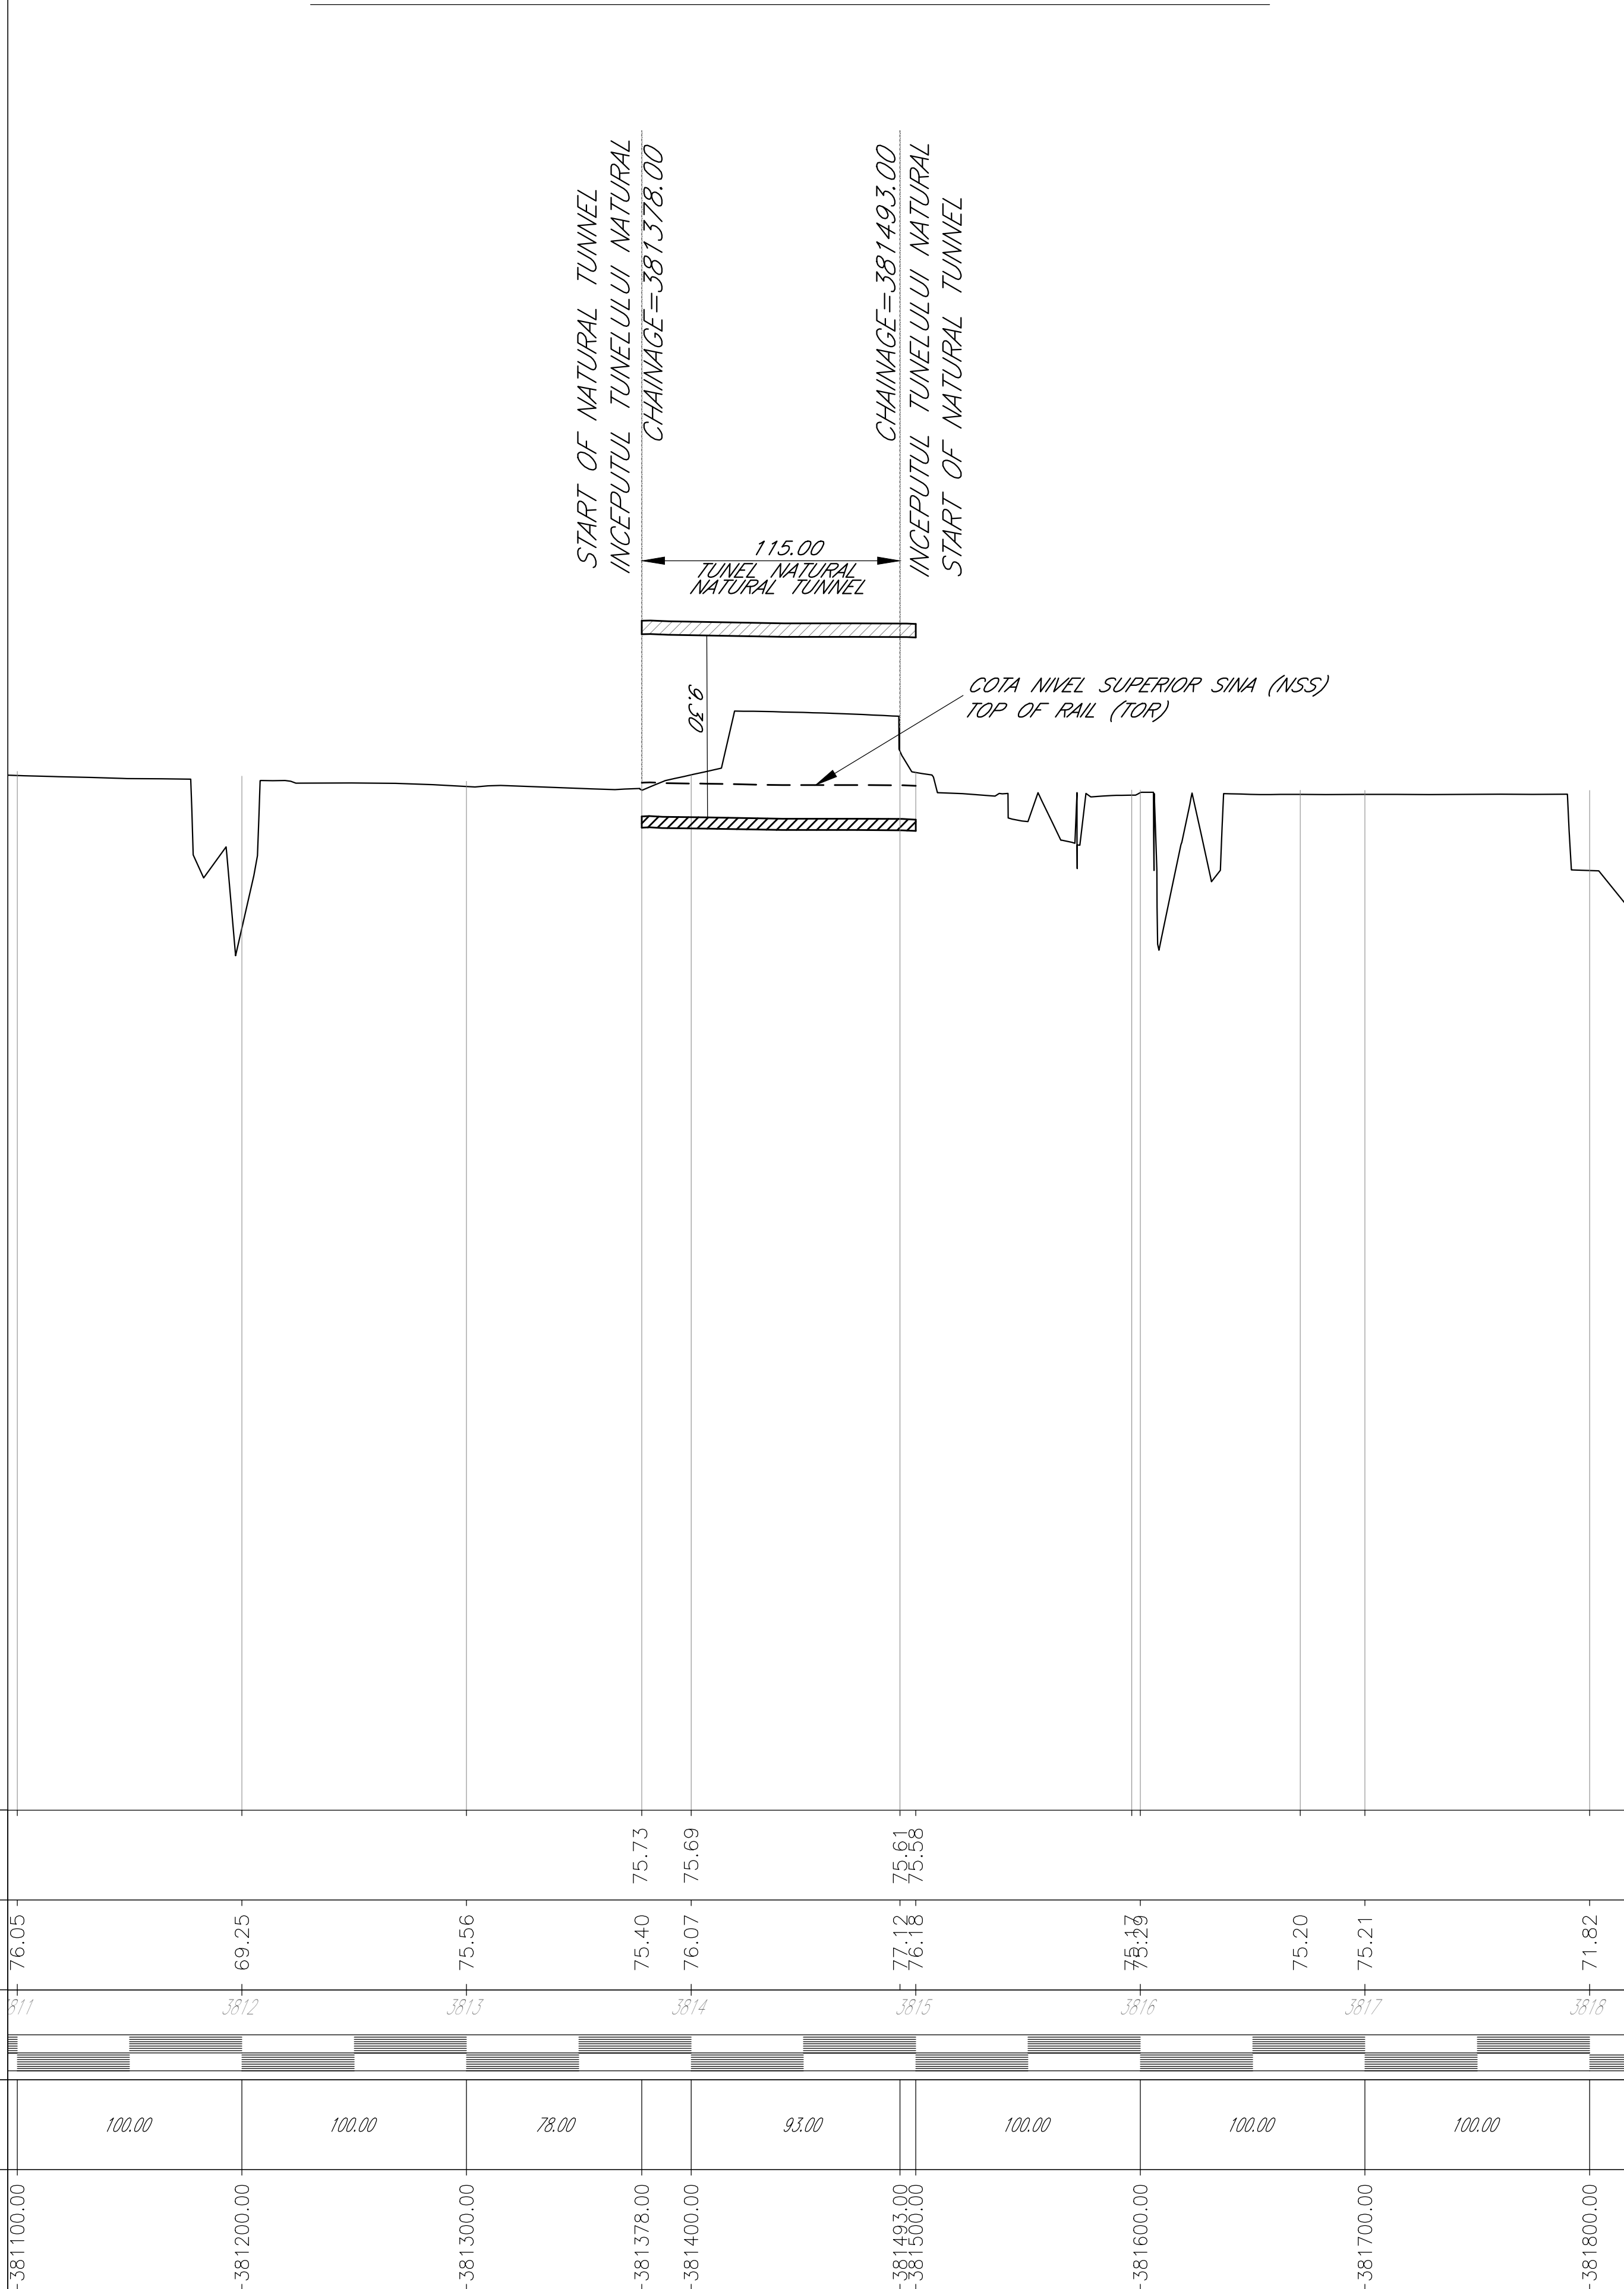


← CRAIOVA → **BAHNA TUNNEL – TRACK 1 DESIGN PROFILE** scale 1:2000/200
TUNEL BAHNA – FIR 1 PROFILUL PROIECTAT scale 1:2000/200 → CARANSEBES




← CRAIOVA → **ALION TUNNEL – TRACK 1 DESIGN PROFILE** scale 1:2000/200
TUNEL ALION – FIR 1 PROFILUL PROIECTAT scale 1:2000/200 → CARANSEBES

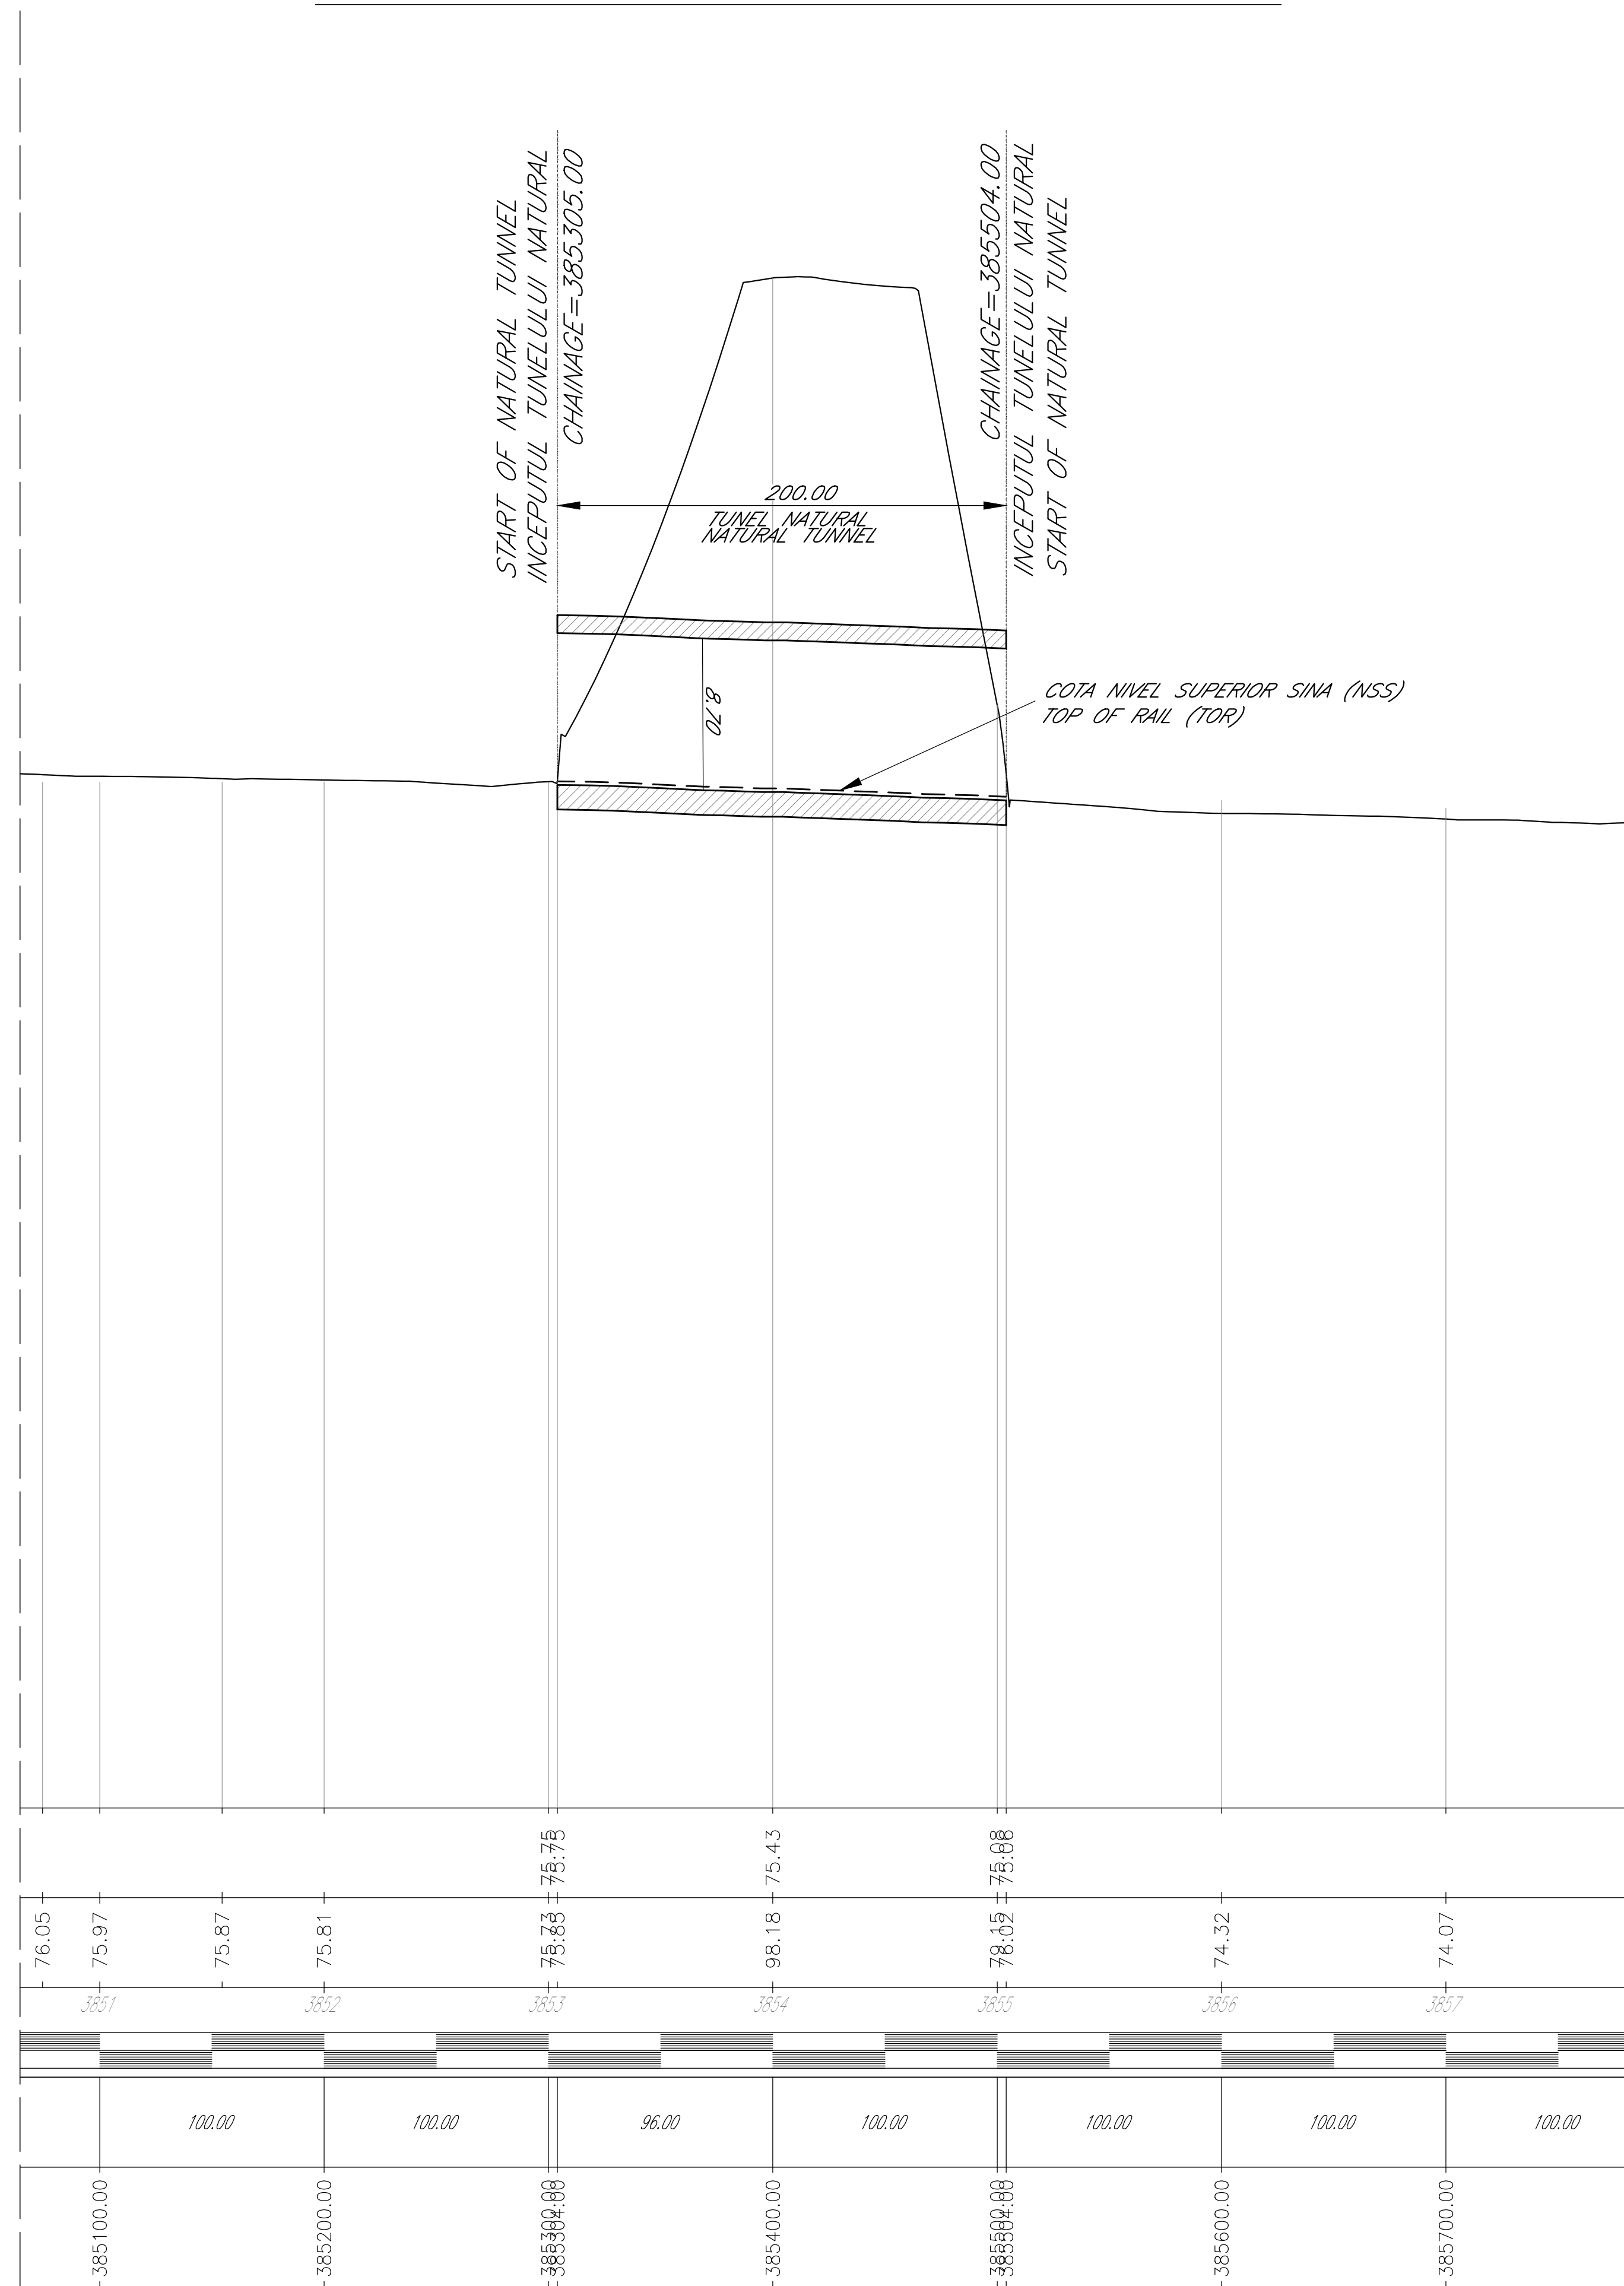

← CRAIOVA → **BAHNA TUNNEL – RUNNING TUNNELS GENERAL LAYOUT** scale 1:2000
TUNEL BAHNA – PLAN GENERAL DE FUNCTIONARE AL TUNELULUI scale 1:2000 → CARANSEBES

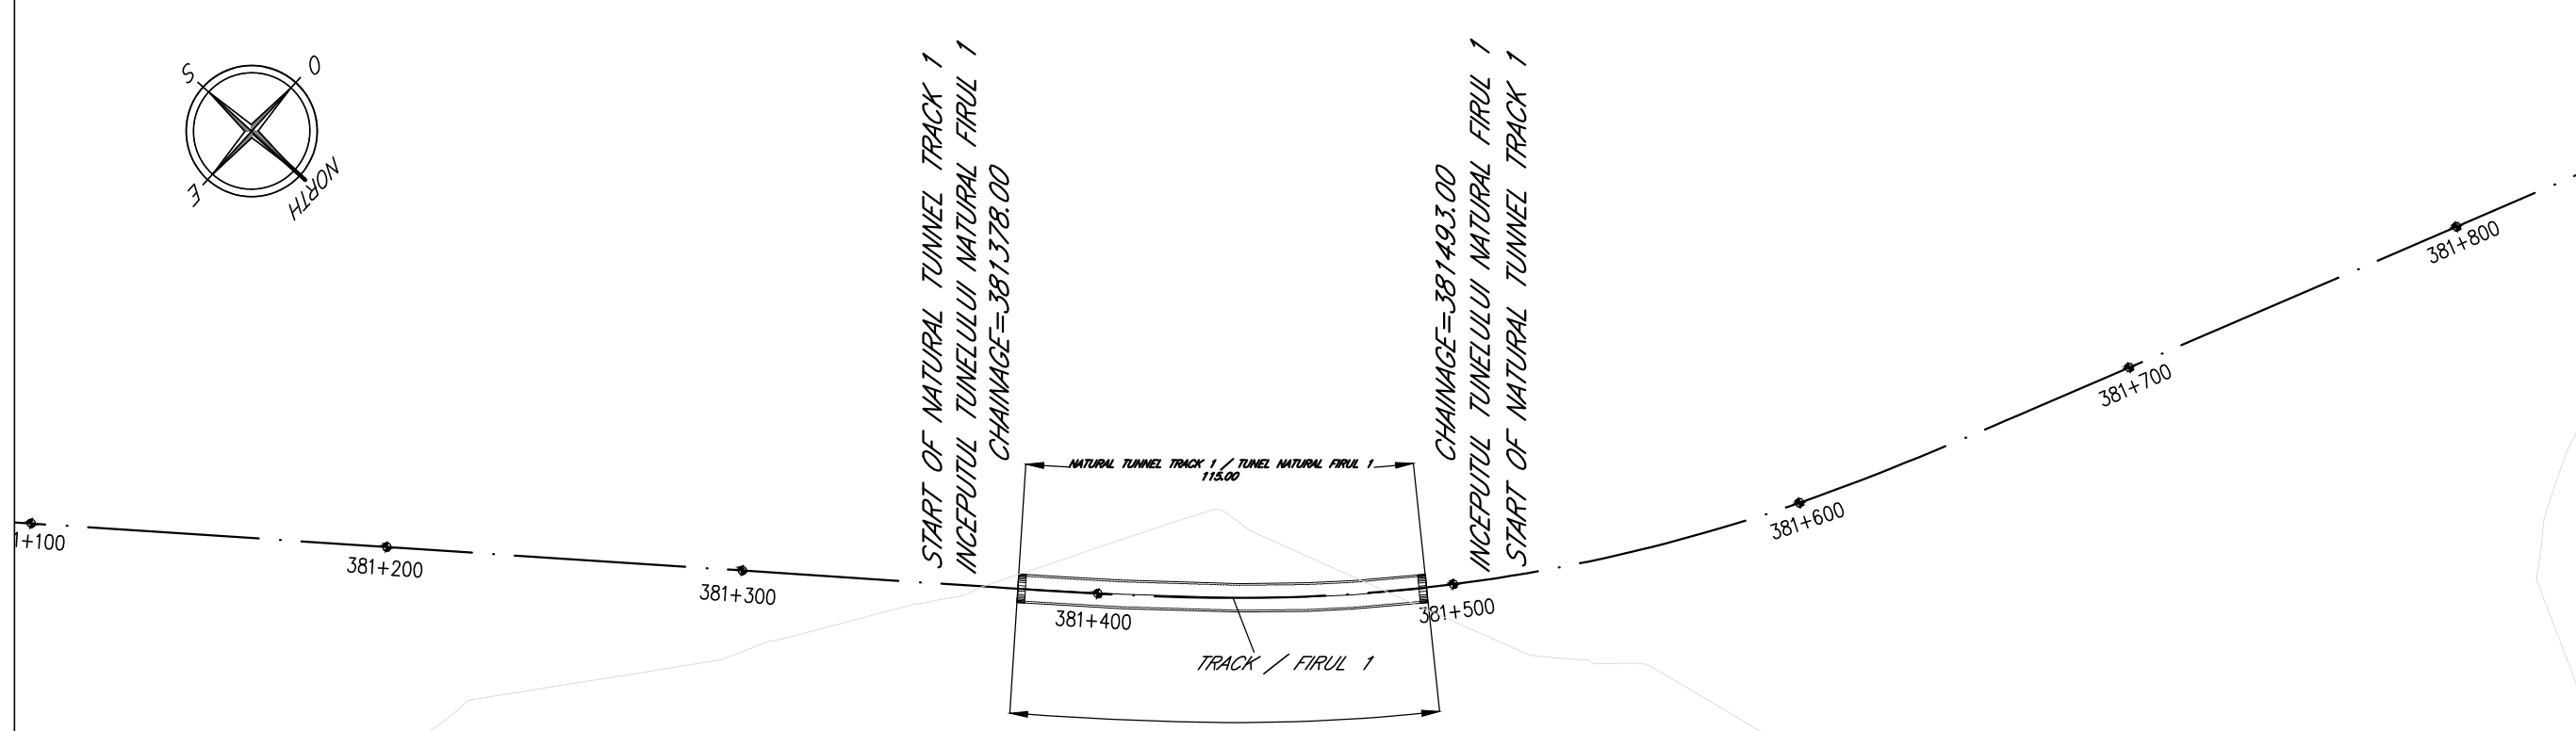

← CRAIOVA → **ALION TUNNEL – RUNNING TUNNELS GENERAL LAYOUT** scale 1:2000
TUNEL ALION – PLAN GENERAL DE FUNCTIONARE AL TUNELULUI scale 1:2000 → CARANSEBES

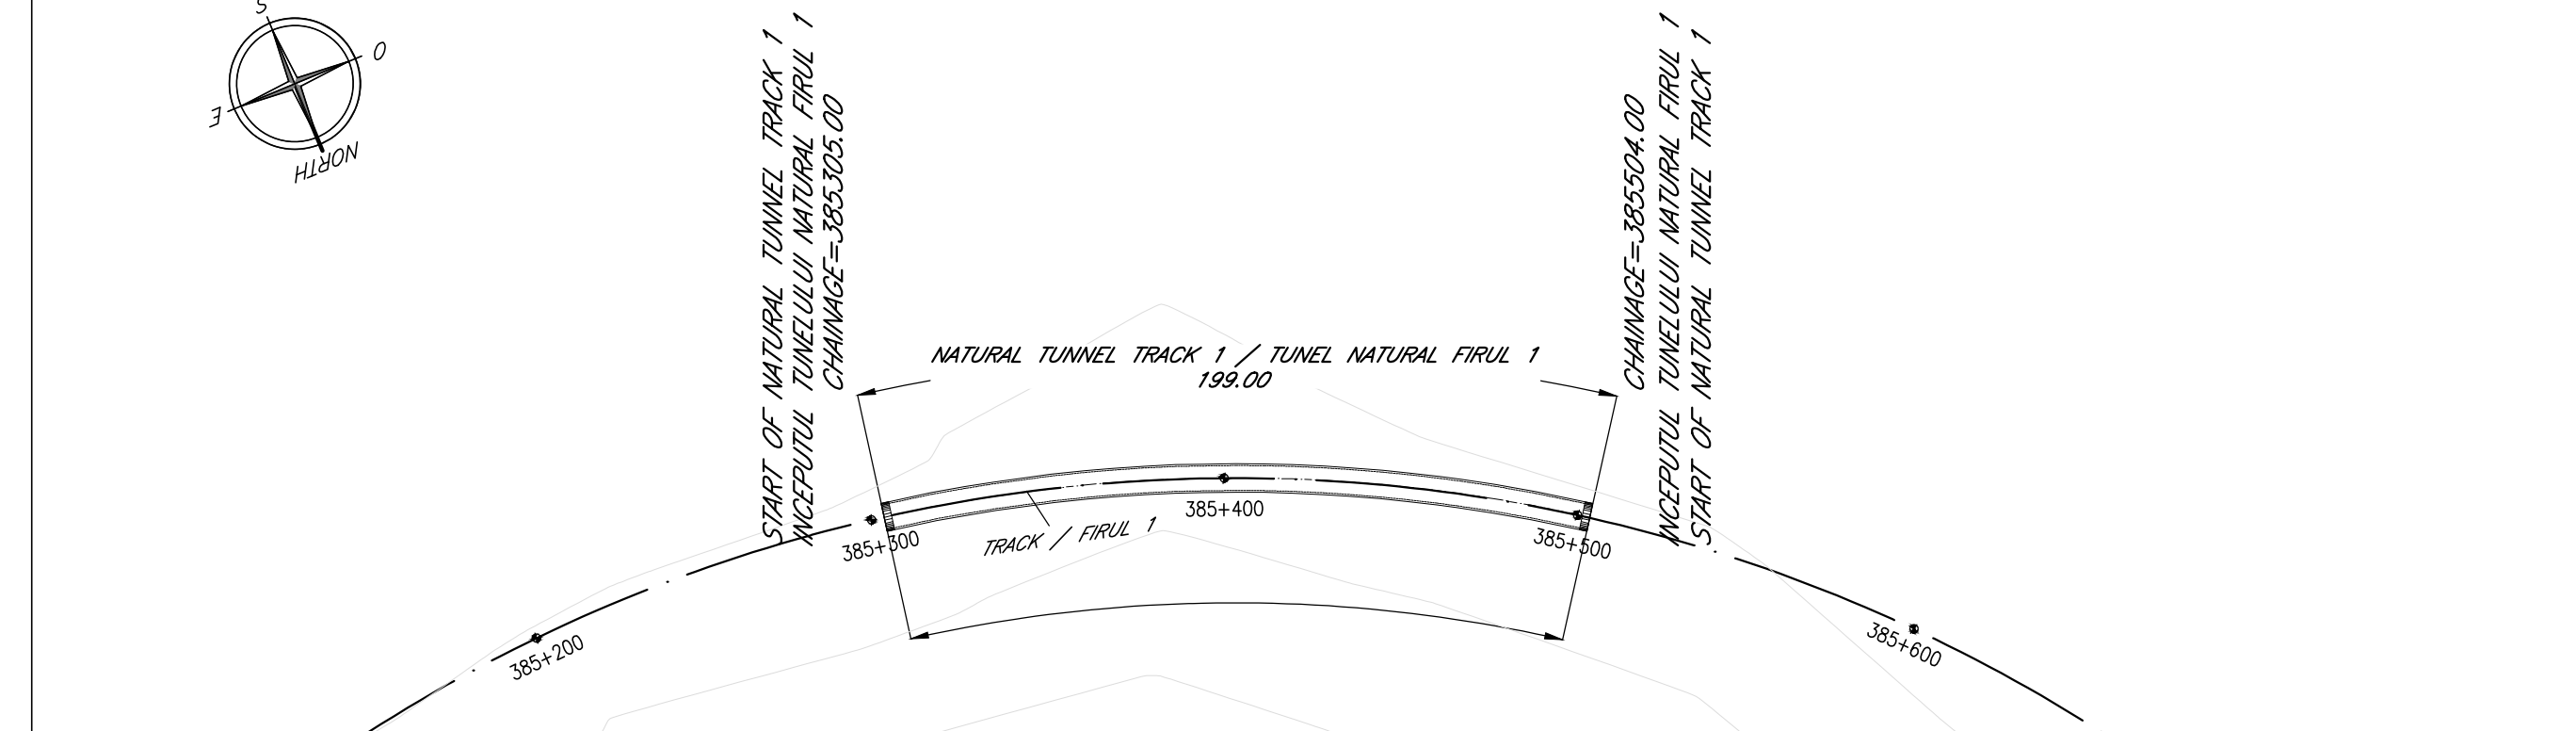

CLIENT / CLIENT C.N.C.F. "C.F.R." - S.A.																																							
CONSULTANT / CONSULTANT																																							
<table border="1"> <thead> <tr> <th>Faza</th> <th>Postia</th> <th>Nume</th> <th>Data</th> <th>Semnatura</th> </tr> </thead> <tbody> <tr> <td>Approved</td> <td>Manager de Proiect</td> <td>Sergio MENICINI</td> <td>10.2020</td> <td>[Signature]</td> </tr> <tr> <td>Verificat</td> <td>Project Manager</td> <td>Lorenzo SABINI</td> <td>10.2020</td> <td>[Signature]</td> </tr> <tr> <td>Checked</td> <td>Key Expert</td> <td>Rosario RUSSO</td> <td>10.2020</td> <td>[Signature]</td> </tr> <tr> <td>Elaborat</td> <td>Projectant</td> <td></td> <td></td> <td></td> </tr> <tr> <td></td> <td>Designer</td> <td></td> <td></td> <td></td> </tr> </tbody> </table>	Faza	Postia	Nume	Data	Semnatura	Approved	Manager de Proiect	Sergio MENICINI	10.2020	[Signature]	Verificat	Project Manager	Lorenzo SABINI	10.2020	[Signature]	Checked	Key Expert	Rosario RUSSO	10.2020	[Signature]	Elaborat	Projectant					Designer				<table border="1"> <thead> <tr> <th>Subconsultant</th> <th>Responsabil</th> <th>Data</th> <th>Semnatura</th> </tr> </thead> <tbody> <tr> <td></td> <td></td> <td></td> <td></td> </tr> </tbody> </table>	Subconsultant	Responsabil	Data	Semnatura				
Faza	Postia	Nume	Data	Semnatura																																			
Approved	Manager de Proiect	Sergio MENICINI	10.2020	[Signature]																																			
Verificat	Project Manager	Lorenzo SABINI	10.2020	[Signature]																																			
Checked	Key Expert	Rosario RUSSO	10.2020	[Signature]																																			
Elaborat	Projectant																																						
	Designer																																						
Subconsultant	Responsabil	Data	Semnatura																																				
SUBCONSULTANT / SUBCONSULTANT																																							
Studiu de Fezabilitate pentru Reabilitarea Liniei feroviare Craiova - Drobeta Turnu Severin - Caransebes, parte a Coridorului Orient Est Multiteren - Feasibility Study For The Rehabilitation Of The Railway Line Craiova - Caransebes																																							
Proiect/Phase: 74 / 2018 Faza/Phase: S.F.																																							
Denumire / Title: Tuneluri Bahna si Alion - Planul si Profilul General - Linia I Bahna and Alion Tunnels - General Plan and Profile - Track I																																							
Codificare / Codification System E218 I SF 35 KZ TU 0 00 001 B																																							
Istoricul revizilor / Revision History																																							
<table border="1"> <thead> <tr> <th>Rev.</th> <th>Data/Date</th> <th>Descriere Modificare / Modification description</th> </tr> </thead> <tbody> <tr><td>1</td><td></td><td></td></tr> <tr><td>2</td><td></td><td></td></tr> <tr><td>3</td><td></td><td></td></tr> <tr><td>4</td><td></td><td></td></tr> </tbody> </table>	Rev.	Data/Date	Descriere Modificare / Modification description	1			2			3			4																										
Rev.	Data/Date	Descriere Modificare / Modification description																																					
1																																							
2																																							
3																																							
4																																							
Responsabilitatea privind această publicatie revine integral autorului. Uniunea Europeană nu este responsabilă pentru modul în care sunt utilizate informațiile publicate. The contents of this publication are the sole responsibility of the implementing partner) and do not necessarily reflect the opinion of the European Union.																																							